

NOTES

(32) V4 SUPERCHARGING STALLS INC 2 DDA

ONE WAY ROAD MARKINGS, PEDESTRIAN CROSSINGS AND BAY MARKINGS

LANDSCAPING (INCLUDING SOFT PLANTING) TO BE DEVELOPED AS FOCAL POINT CONNECTING WITH STAIR DESIGN

SECURITY CAMERAS & LIGHTING TO BE REVIEWED AND DEVELOPED


LIGHTING WITHIN LANDSCAPED AREAS AND PAVEMENTS TO BE CONSIDERED

EXISTING AND PROPOSED DRAINAGE TO BE REVIEWED. EXISTING MANHOLES AND INSPECTION CHAMBERS SHOWN ARE TO BE ASSESSED ON SITE AND REMOVED WHERE POSSIBLE.


EXTERNAL DESIGN LANGUAGE



EXAMPLE STALL (V4)

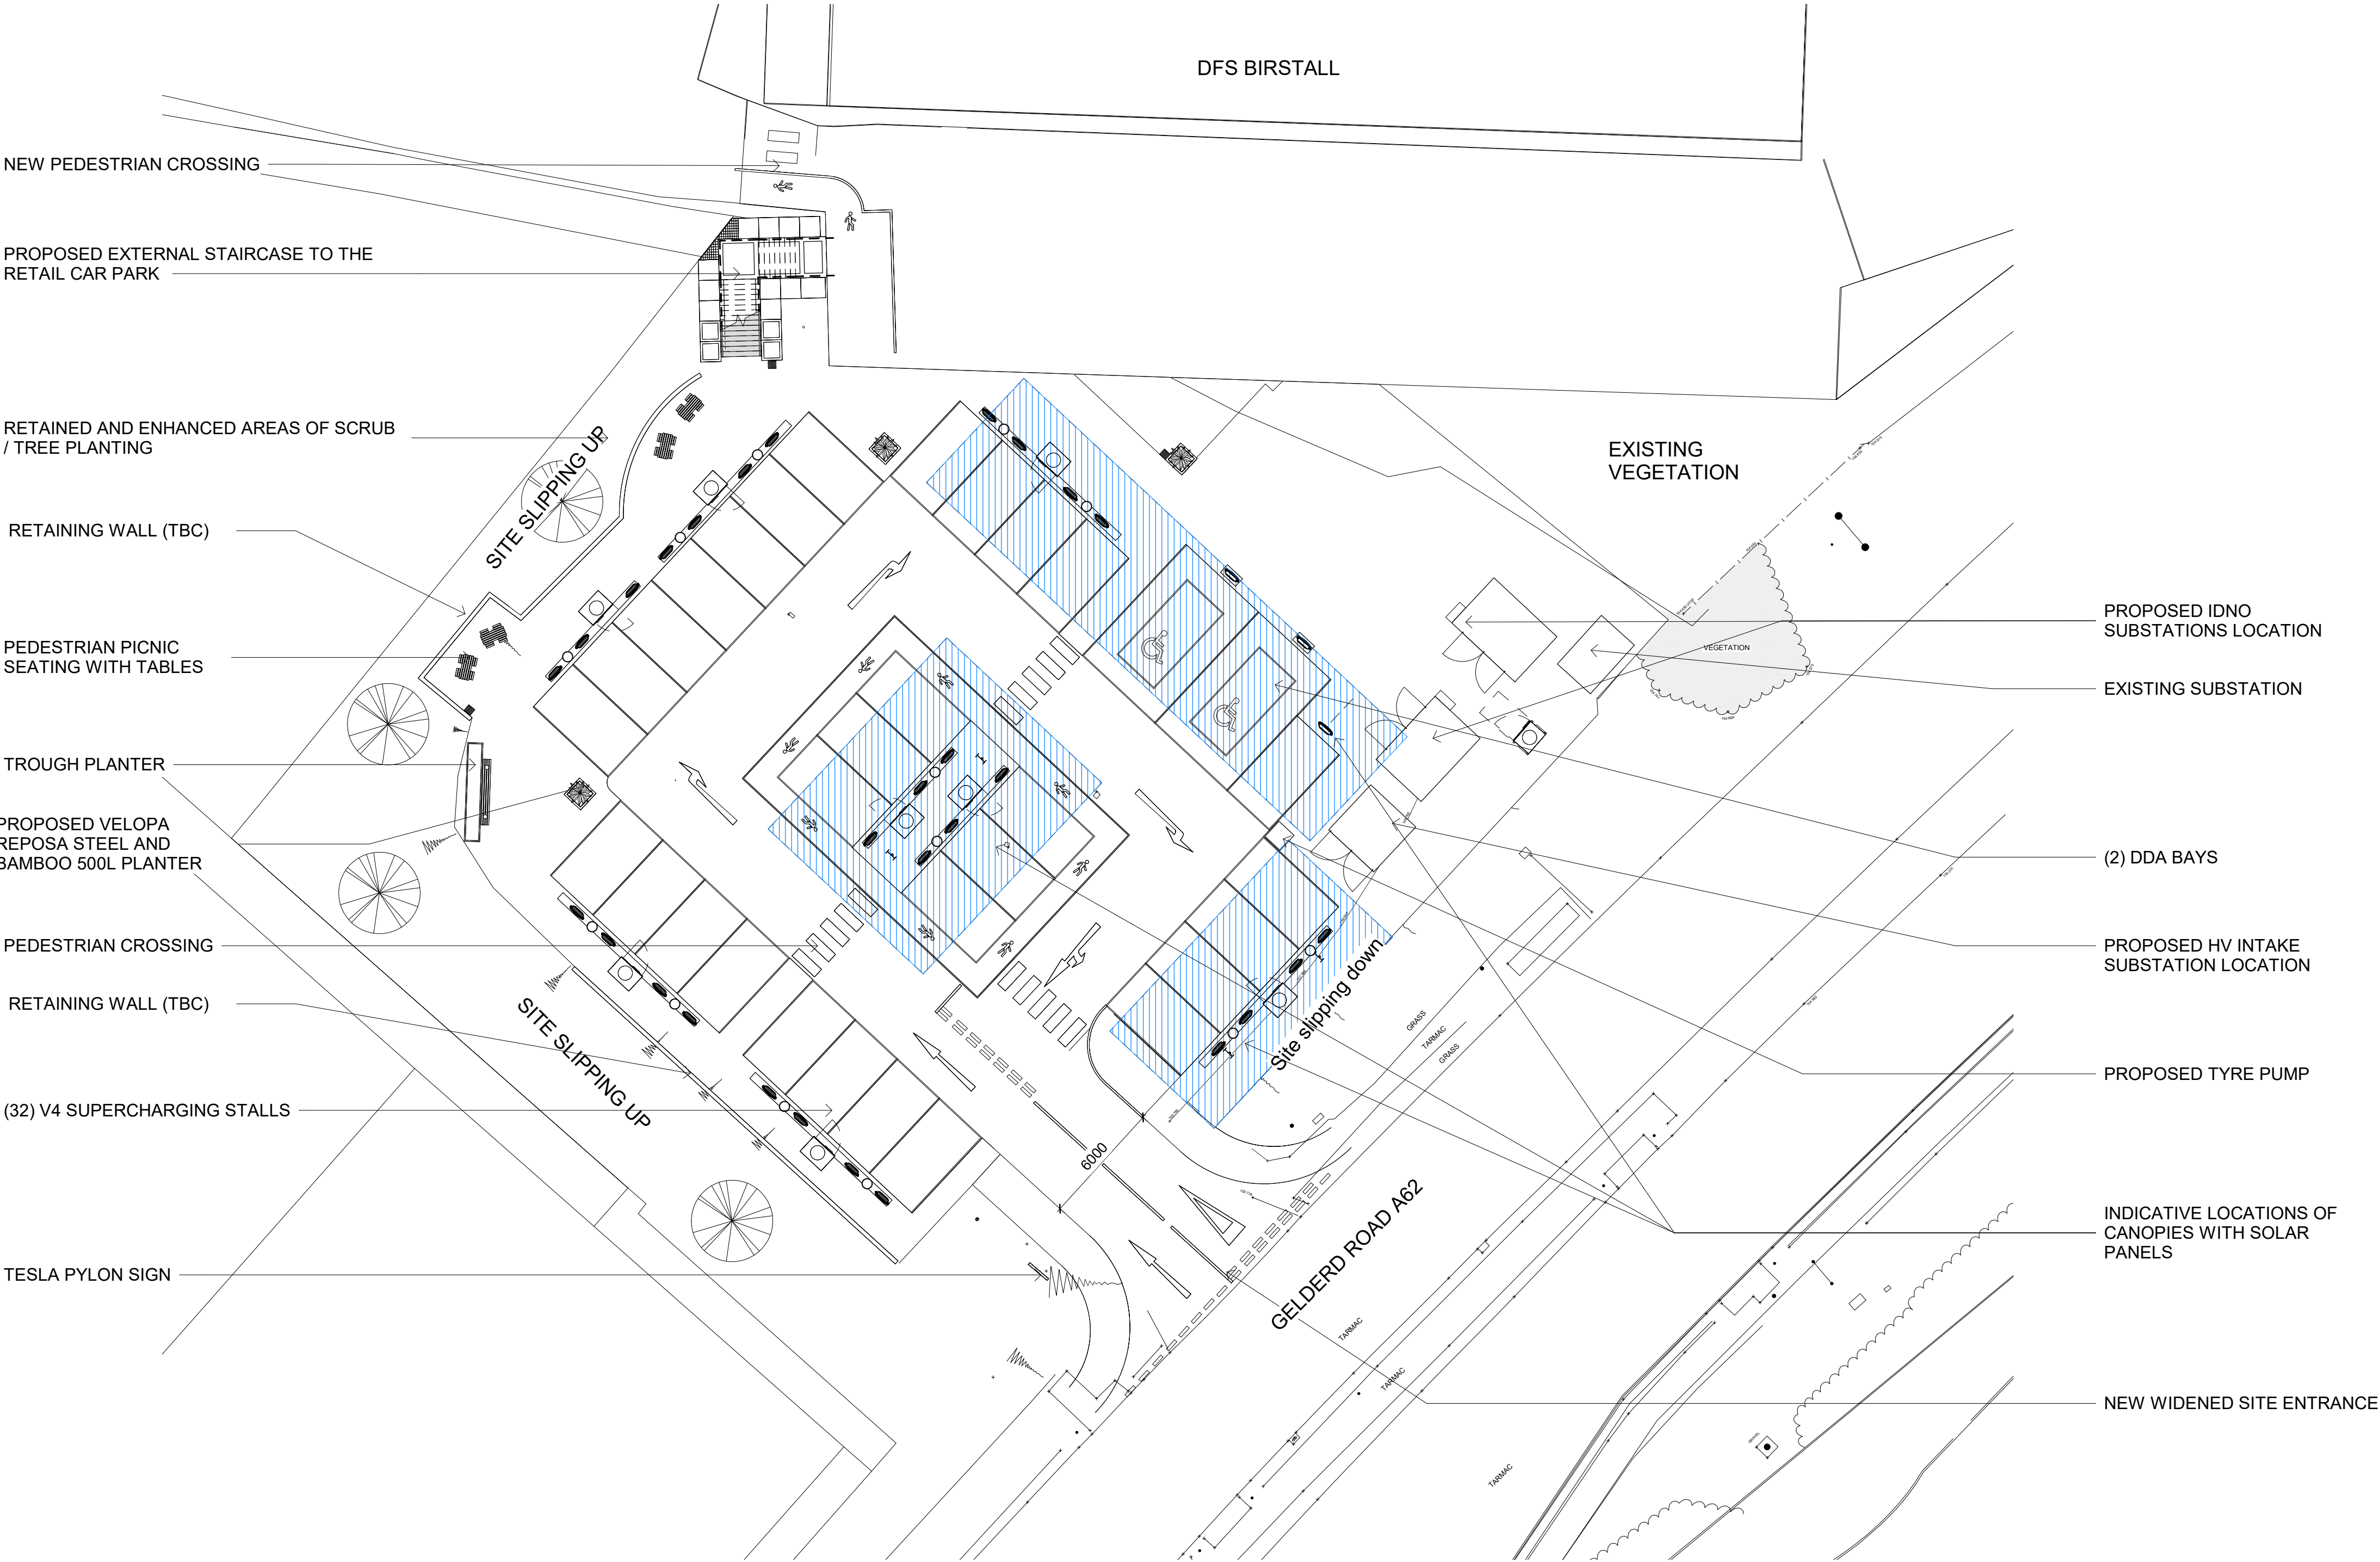

Proposed Site Plan
1 : 200

 

Key

Proposed canopy



Birstall Leeds SUC

Gelderd Road, Birstall,
Batley, WF17 9TB

ISSUE / REVISIONS		
A	Totem & Canopy Removed	20240605
B	Layout updated as per client's comments	20241216
C	One way sign added	20250117
D	Constuction Issue	20251120
E	Removed Amenity Block	20260122
F	Stair Alterations	20260618

DRAWING TITLE

Proposed Site Plan

SCALE 1 : 200 @ A1

PROJECT NO Birstall Leeds

STATUS Construction

DRAWN BY LP

A005

REVISION F