



EXISTING SITE PLAN
SCALE 1:100

EXISTING FRONT ELEVATION
SCALE 1:100


EXISTING REAR ELEVATION
SCALE 1:100

EXISTING SIDE ELEVATION
SCALE 1:100

EXISTING SIDE ELEVATION
SCALE 1:100

- EXISTING WATER MAIN ROUTE
- EXISTING WATER MAIN
- EXISTING WATER MAIN
- EXISTING WATER MAIN
- EXISTING WATER MAIN

SITE LOCATION PLAN
SCALE 1:1250

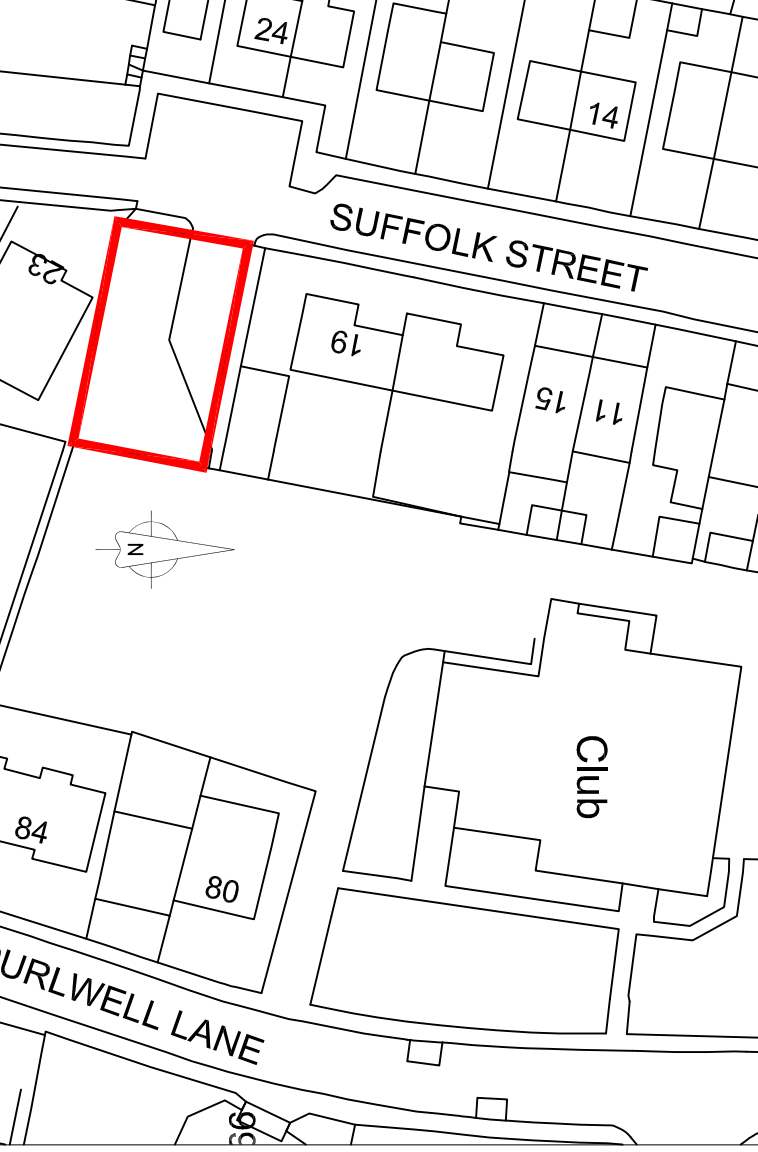

NOTE – THIS DRAWING IS FOR PLANNING PURPOSES ONLY – FURTHER DETAILED DRAWINGS WILL BE REQUIRED AS PART OF A BUILDING REGULATIONS APPLICATION.

NOTE – DO NOT SCALE OFF DRAWING. DIMENSIONS TO BE CONFIRMED ON SITE

NOTE – THIS DRAWING IS TO BE READ IN CONJUNCTION WITH DRAWING NO. 503 – WORK SPECIFICATION

Revisions	Date	Revised By	Revised For
	June 2026		Planning Application for:
			Land Adjoining 23 Suffolk Street, Bailey
			Existing Plans and Elevations
			Drawing No. 501
			Page 10 of 10