


IF IN ANY DOUBT PLEASE ASK THE ARCHITECT FOR CLARIFICATION.
DO NOT SCALE FROM DRAWING. ALL DIMENSIONS TO BE CHECKED ON SITE.
THE COPYRIGHT FOR THESE DRAWINGS REMAINS THE PROPERTY OF THE ARCHITECT. THEY MUST NOT BE REPRODUCED IN ANY WAY WITHOUT THE ARCHITECT'S PRIOR WRITTEN CONSENT.




1:50 SOUTH ELEVATION

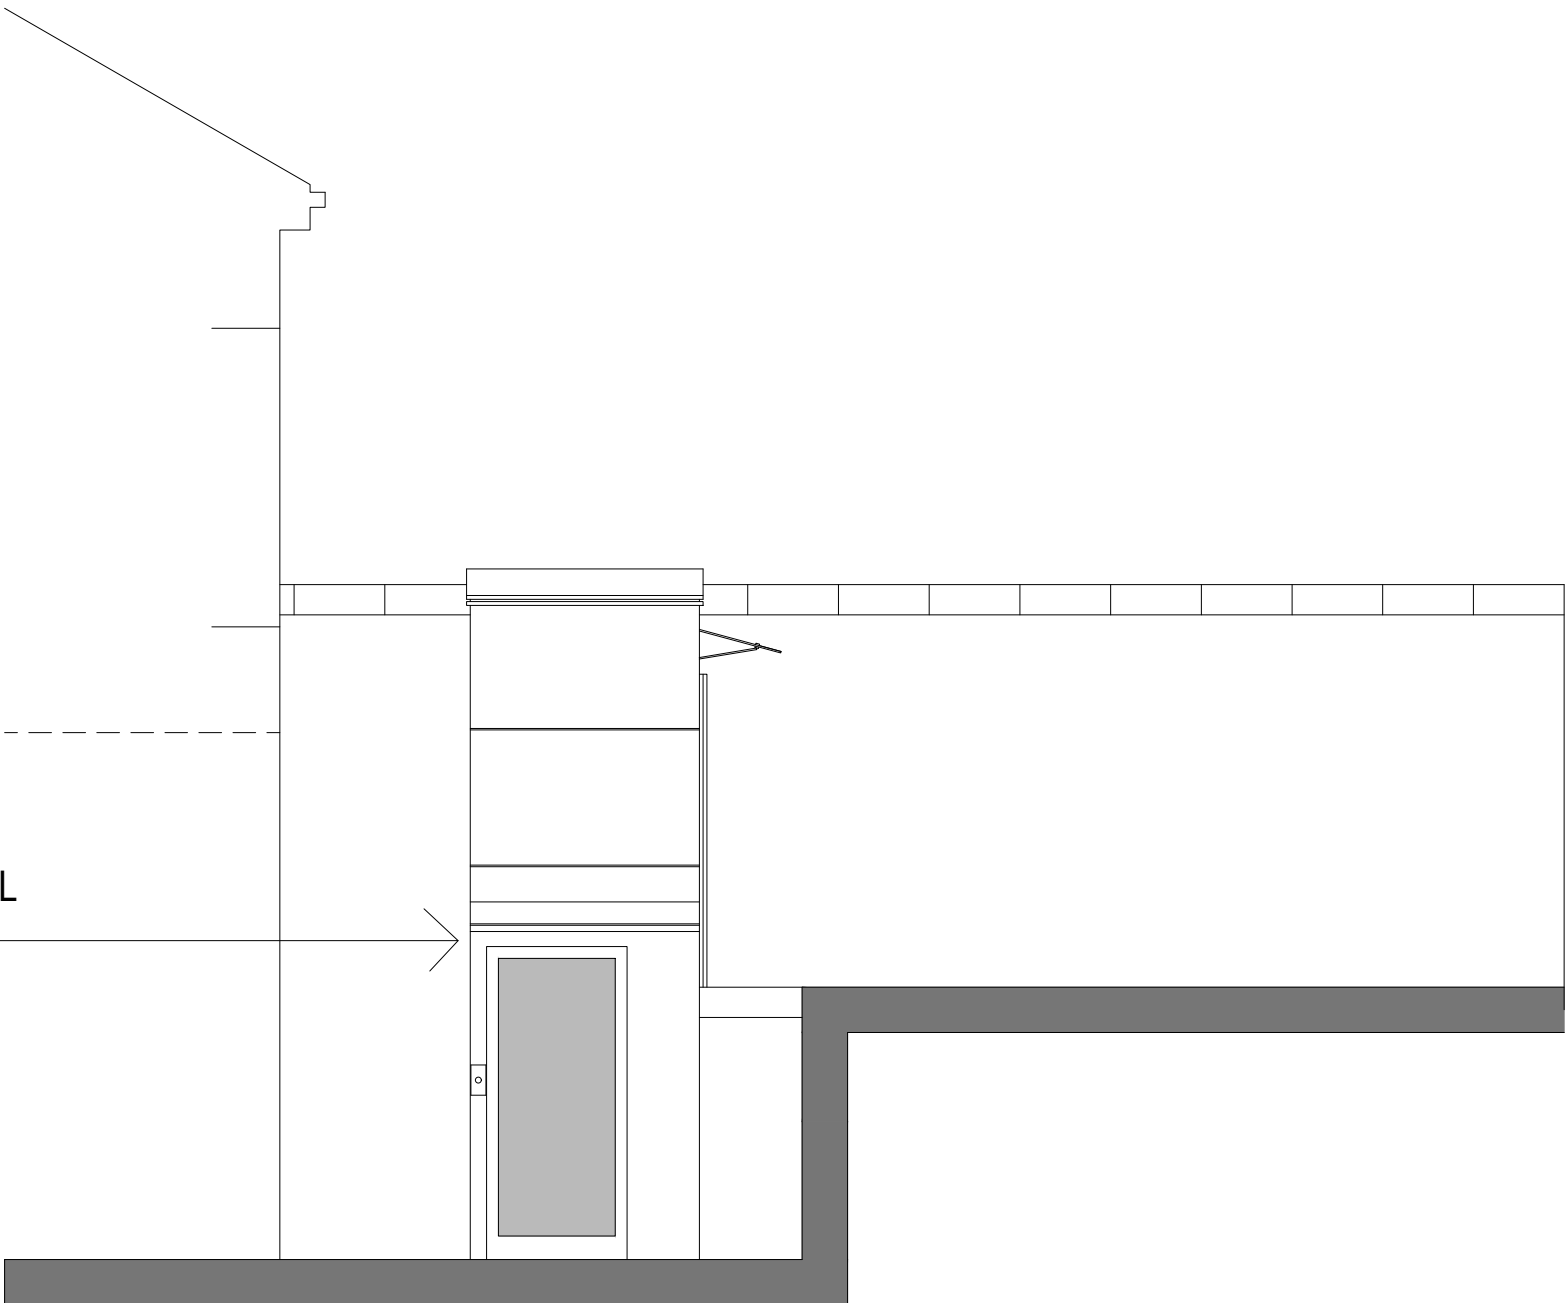


1:50 PART WEST ELEVATION



1:50 ELMS HILL STREET ELEVATION

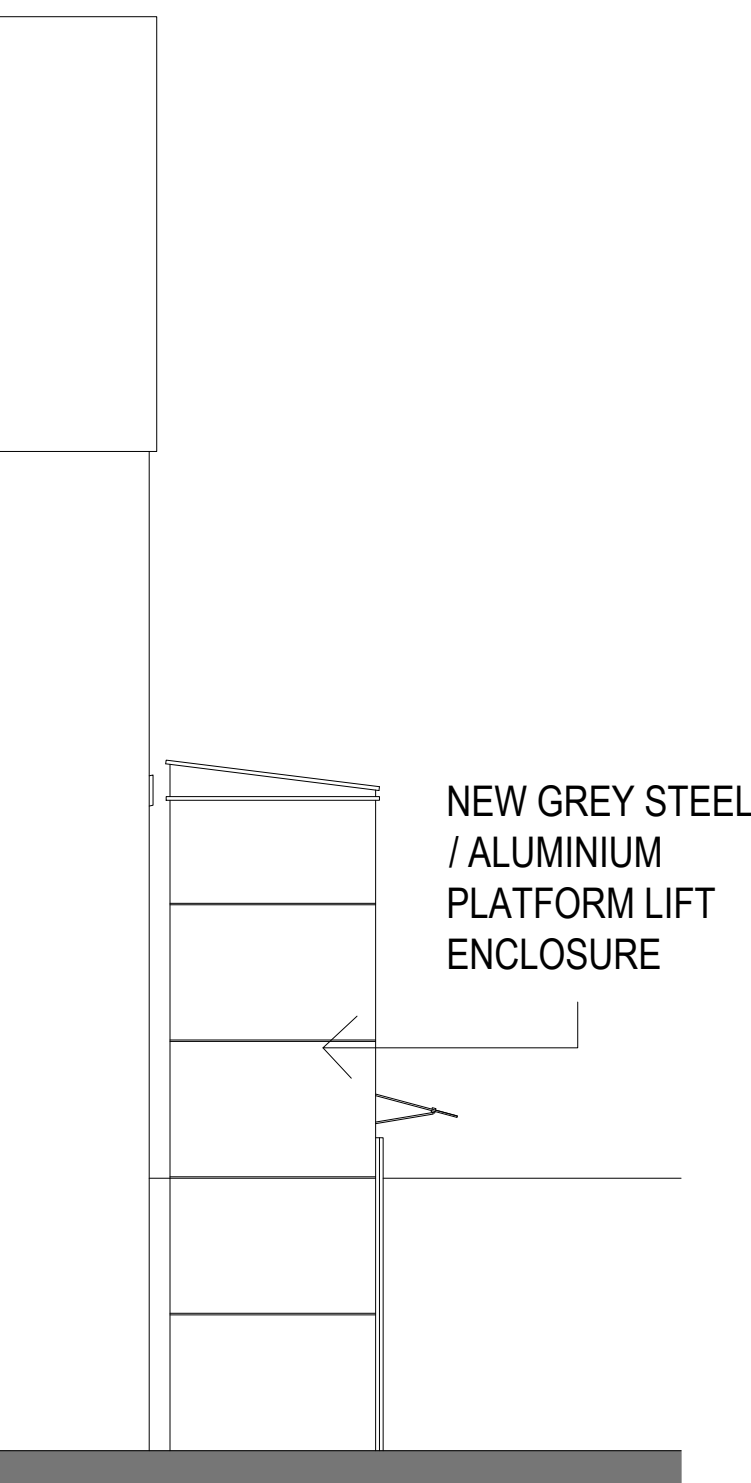

1:50 PART NORTH ELEVATION

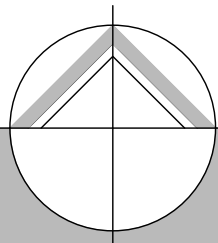

northern design
partnership

Chartered Architects
The Chapel, Millmoor Road,
Meltham, Holmfirth, HD9 5JU

www.northerndesignpartnership.co.uk
Instagram: @northerndesignp
Telephone: (01484) 854848

client	BRIDGEWOOD TRUST		
project	PROPOSED LIFT AT COLNE HOUSE MANCHESTER ROAD HUDDERSFIELD HD7 5HH		
drawing	PROPOSED ELEVATIONS		
revision	notes	date	drawn
*	*	*	*
scale :	1:50 AT A1	06.26	JH
project no.	drawing no.	revision	
2509	04		