


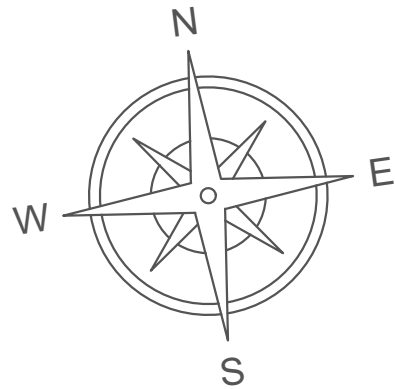


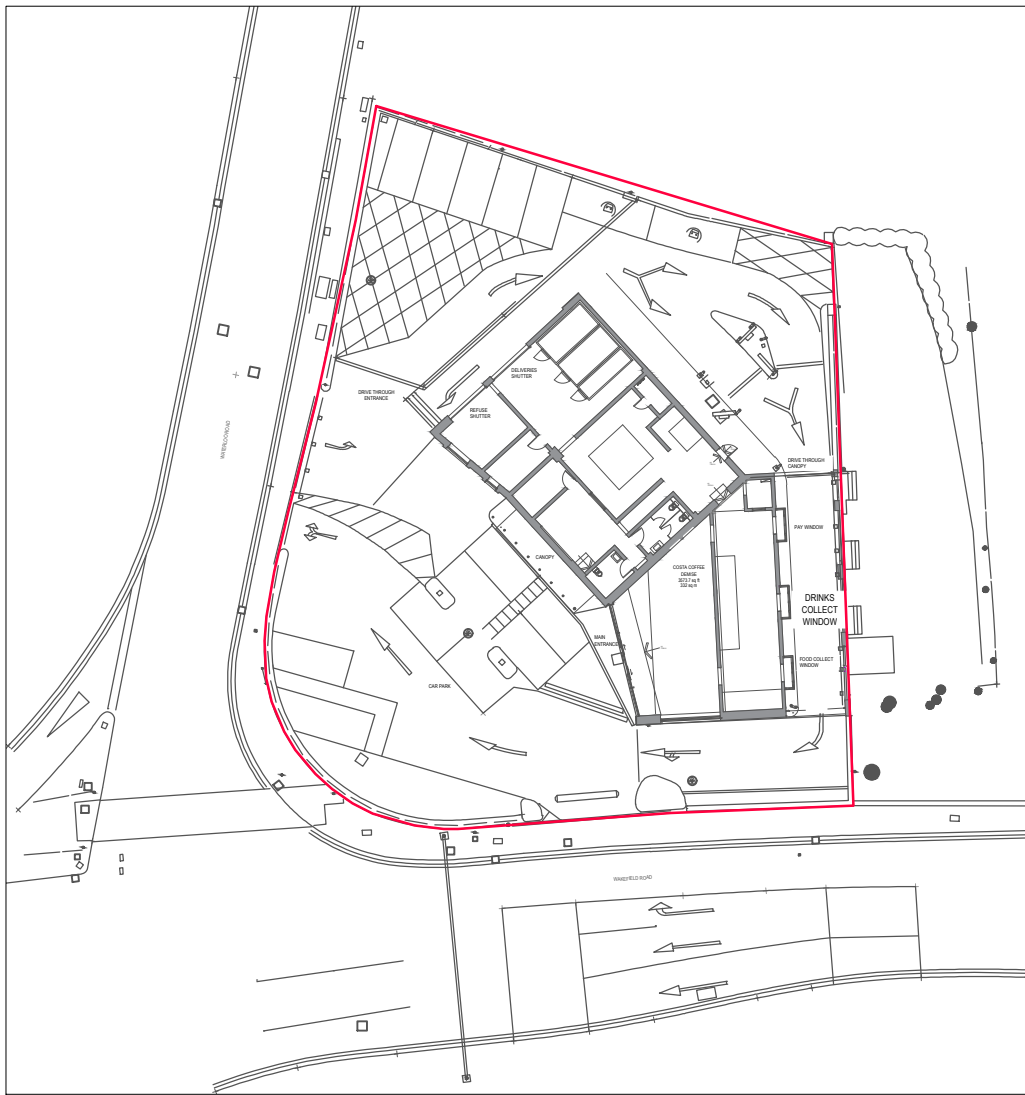

SITE LOCATION PLAN SCALE 1:1250

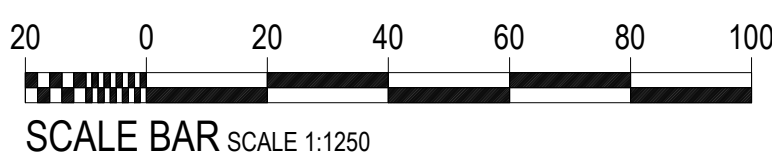

BLOCK LOCATION PLAN SCALE 1:500

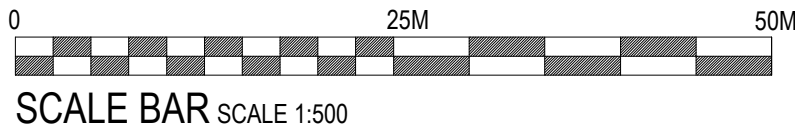

INDICATES COSTA DEMISE

INDICATES DRIVE THRU ROUTE

seadesignGROUP	
Client:	COSTA COFFEE
Project:	Huddersfield, Waterloo Rd, DT
Org title:	Site Plan
Scheme:	MODERNA
Scale:	1:100@A1
Date:	10.07.26
Drg No:	250244/2.0
Rev:	
Drg by:	TC
Check:	JJ
Rev by:	
SEA Design Group, Unit 13D Princes Drive, Kenilworth, Warwickshire CV8 2FD UK Email: office@seadesigngroup.com Telephone: +44 (0)1926 864440	