




FRONT ELEVATION
1:100




SIDE ELEVATION
1:100




REAR ELEVATION
1:100

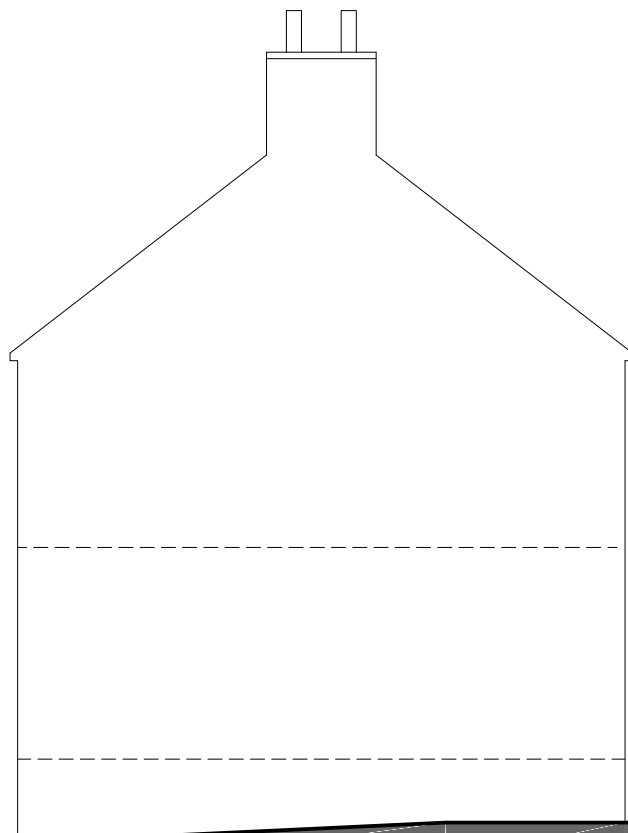


SIDE ELEVATION
1:100

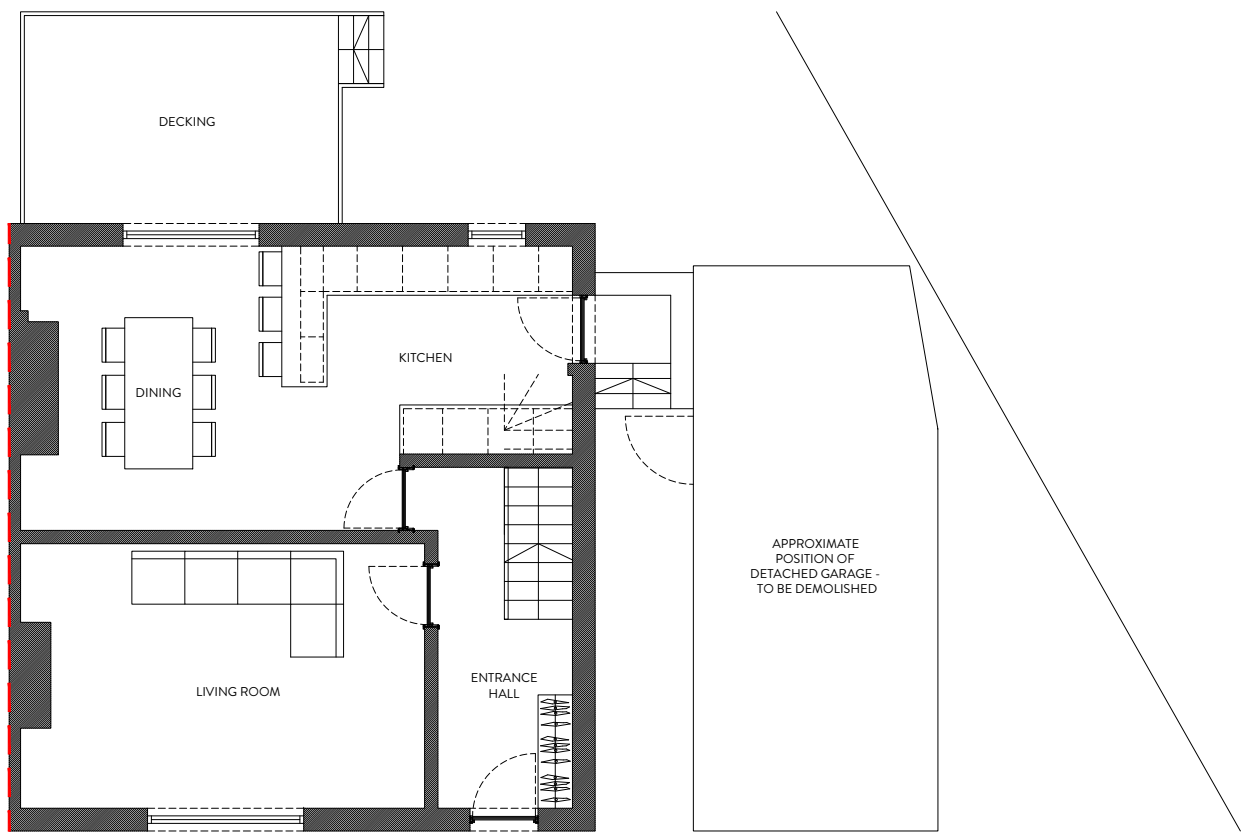

GROUND FLOOR PLAN
1:100

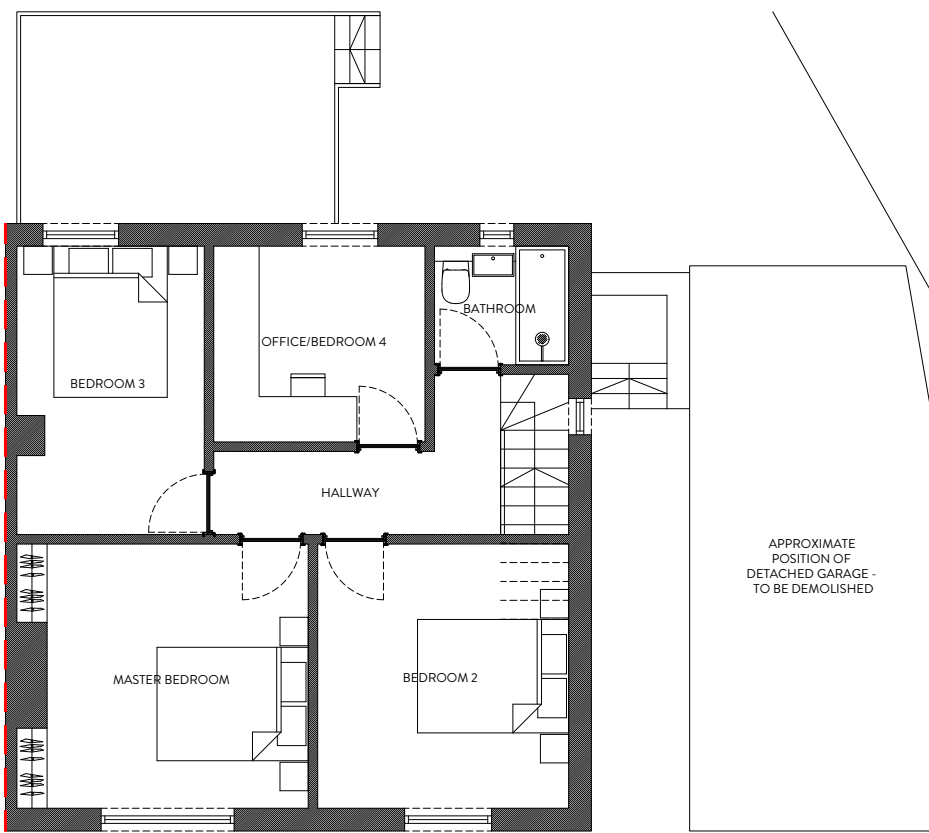

FIRST FLOOR PLAN
1:100

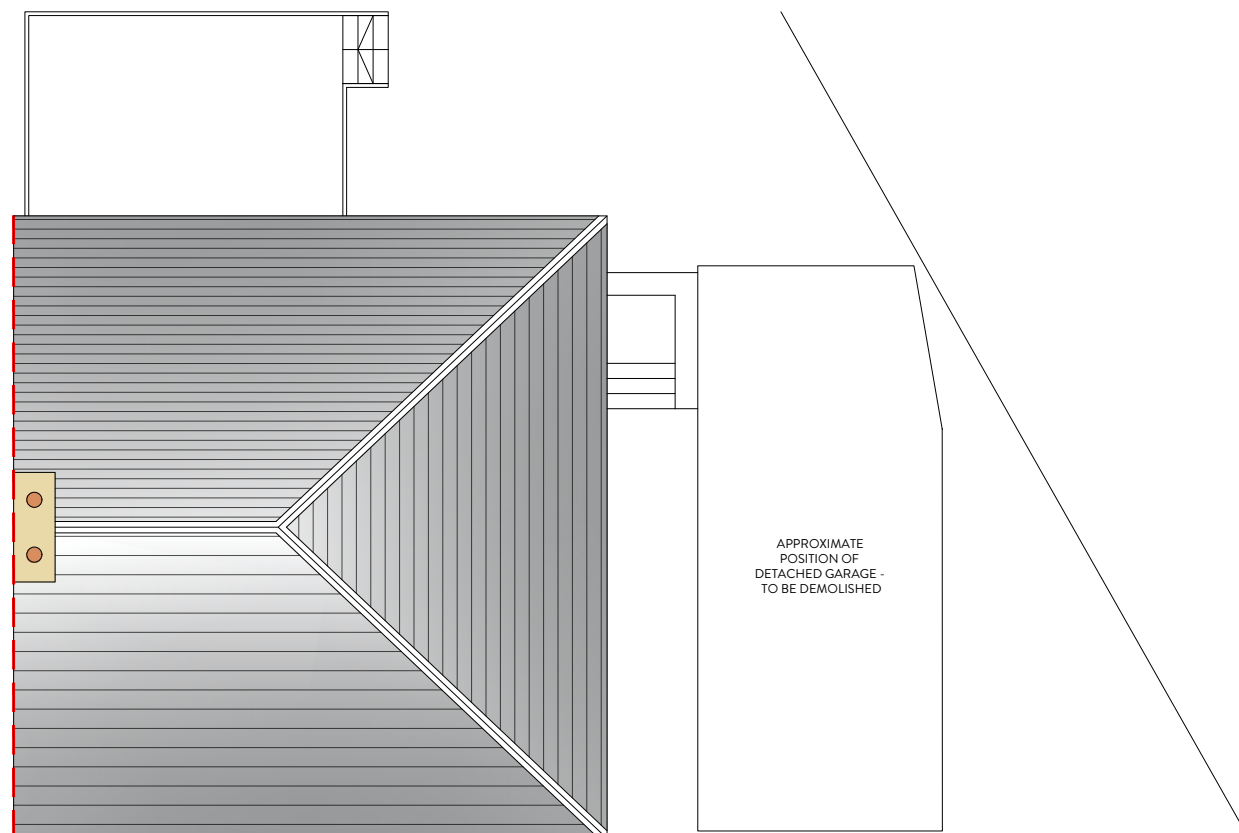

ROOF PLAN
1:100



REVISION	DESCRIPTION	DATE	NOTES
-	-	-	-
-	-	-	-
-	-	-	-
-	-	-	-
-	-	-	-
-	-	-	-
-	-	-	-
-	-	-	-
-	-	-	-
-	-	-	-

STATUS PLANNING DRAWING		PROJECT TITLE 4, BEDFORD AVENUE, GRANGE MOOR	
DRAWING TITLE ORANGE DESIGN STUDIO. ARCHITECTURAL PRACTICE		EXISTING GA	
SCALE 1:100	DRAWN EC	CHECKED JH	PROJECT REFERENCE ODS_26-1137
PAPER SIZE A1	DWG NUMBER (EX)001	DATE 27/03/26	REVISION /
CLIENT DUNCAN JINKS			