



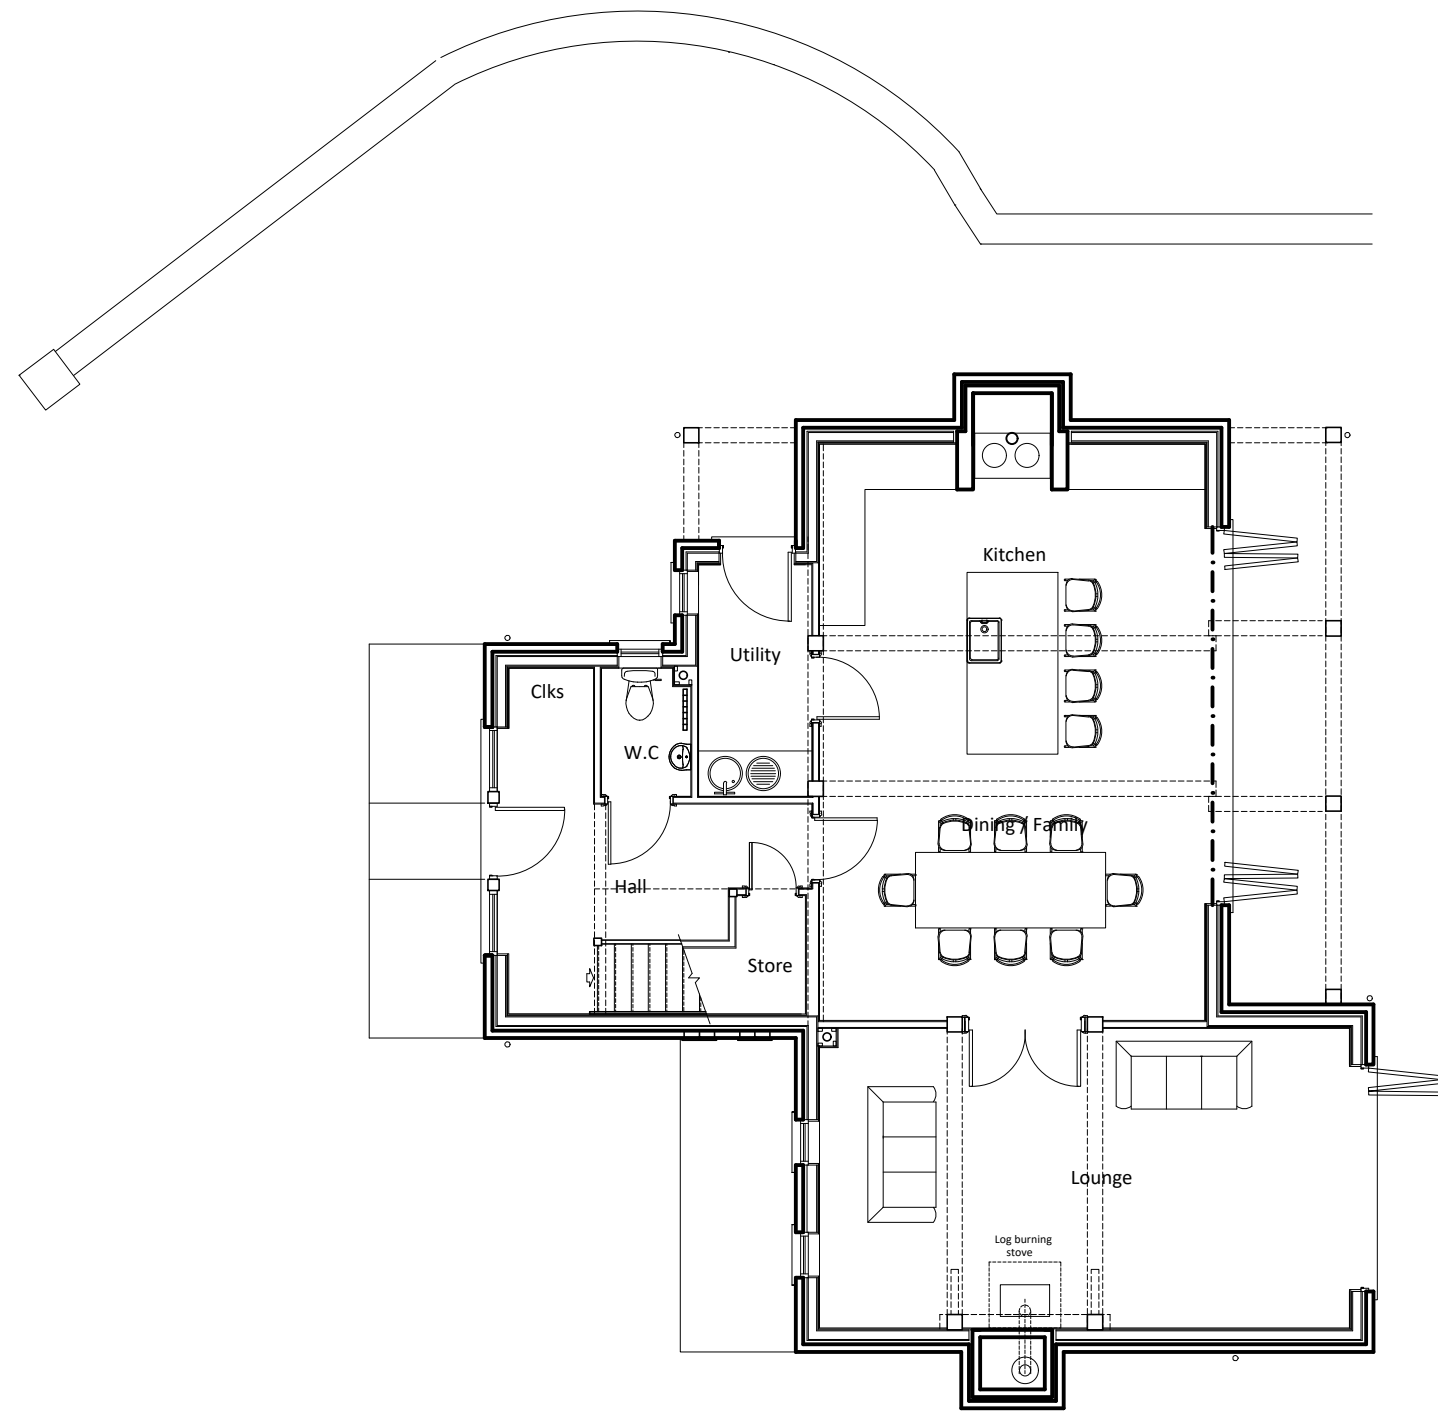

Ground floor

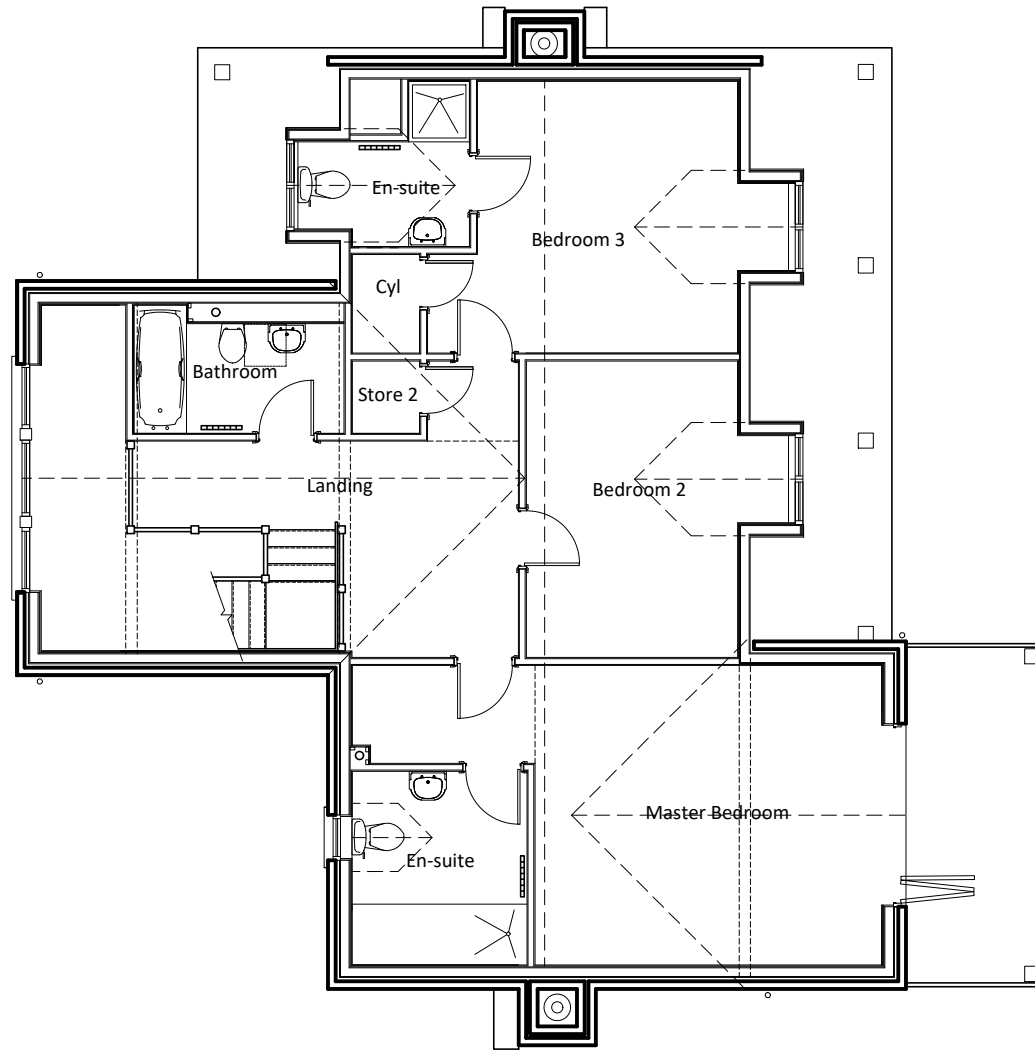

First floor


Ground Floor Footprint Area - 105m² / 1130ft²
Internal Net Floor Area - 167m² / 1798ft²
Existing House Volume - 612m³



East elevation



South elevation

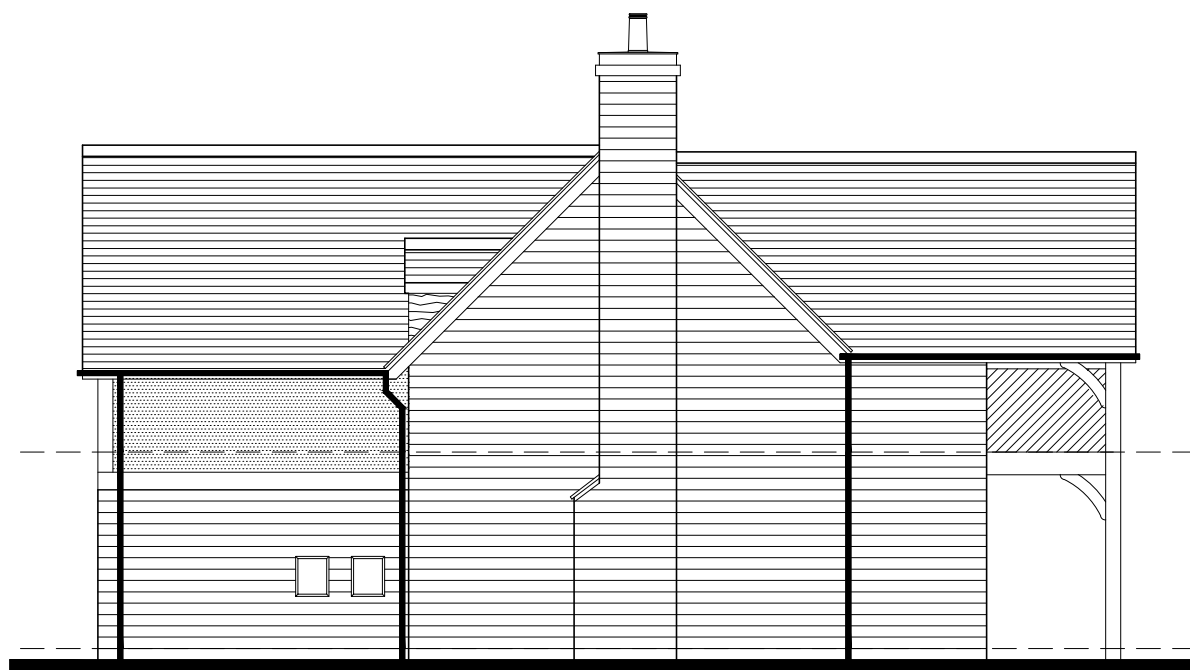

North elevation



West elevation

Rev	Description	Drawn	Checked	Date
-----	-------------	-------	---------	------

Document Status : **S2** Purpose of Issue: **FOR INFORMATION**



Firth Buildings, 90 - 103 Leeds Rd, Dewsbury, WF12 7BU t: 01924 464342
e: info@martinwalsh.co.uk w: www.martinwalsh.co.uk

Project
Proposed Extensions and Internal Remodel at Henry's Cottage,
4 Sands Lane, Mirfield WF14 8HJ

Title
Existing Plans and Elevations

Client
Mr & Mrs B.Chappelow

MWA Project Ref	Scale	Original Paper Size	Paper Orientation	Drawn
6735	1:100	@A1	Landscape	MW(J)

File Identifier	Project	Originator	Volume	Level	Type	Role	Number	Revision
BCHC - MWA -	XX - XX -	DR - A -	0003					P1

Copyright © 2020 Martin Walsh Architectural. All Rights Reserved.
Martin Walsh Architectural is the trading name of Martin Walsh Architectural Limited. Registered in England Number 4496049