

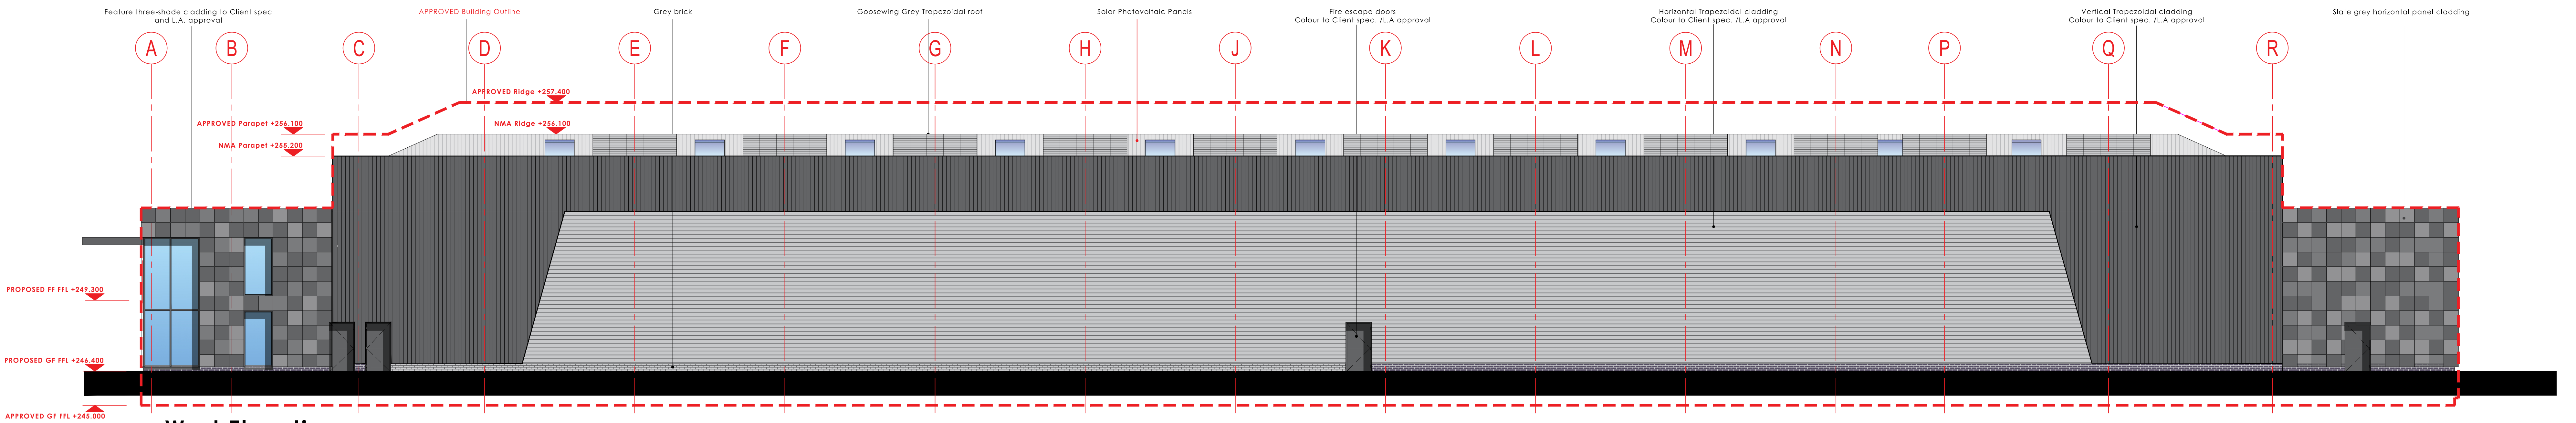



East Elevation facing car park / service yard
Scale 1:100 @ A0

 

West Elevation
Scale 1:100 @ A0

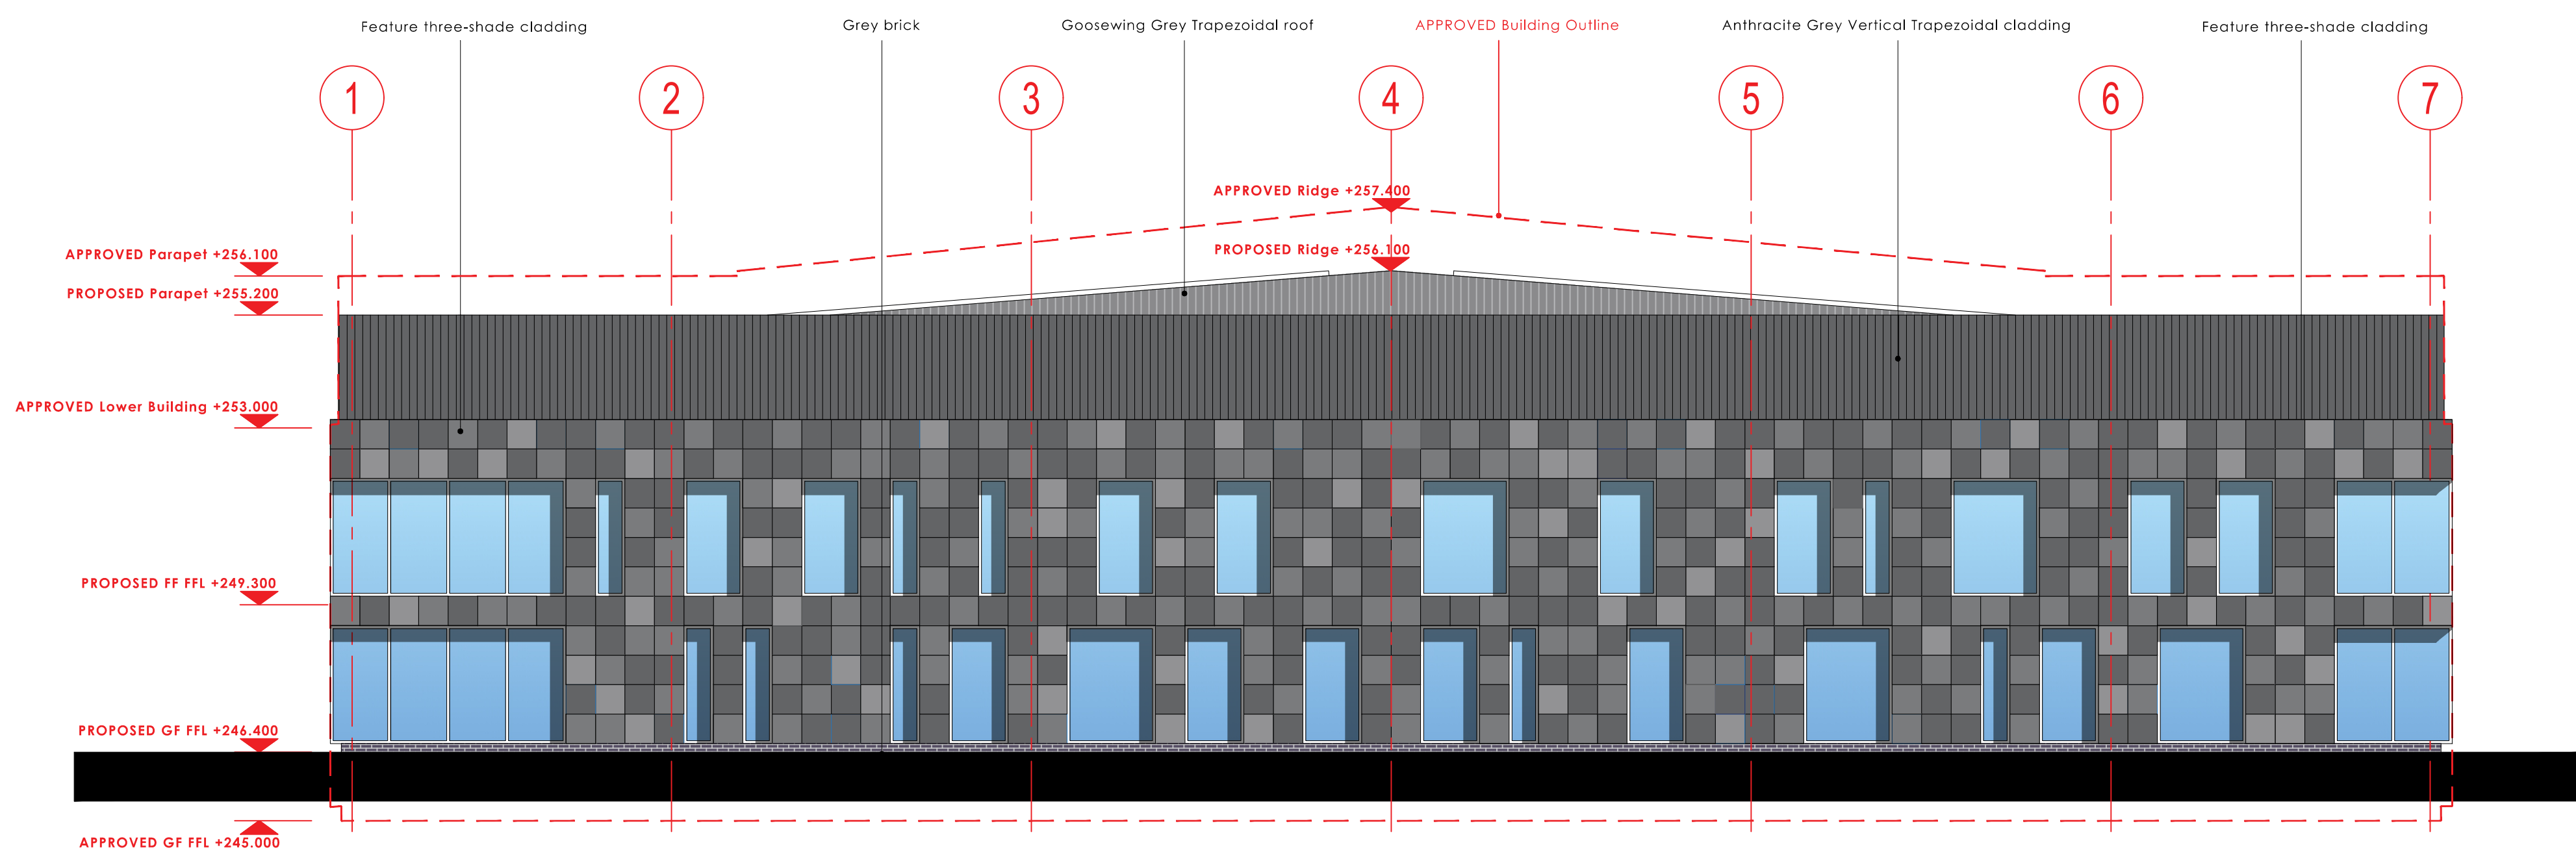

North Elevation
Scale 1:100 @ A0

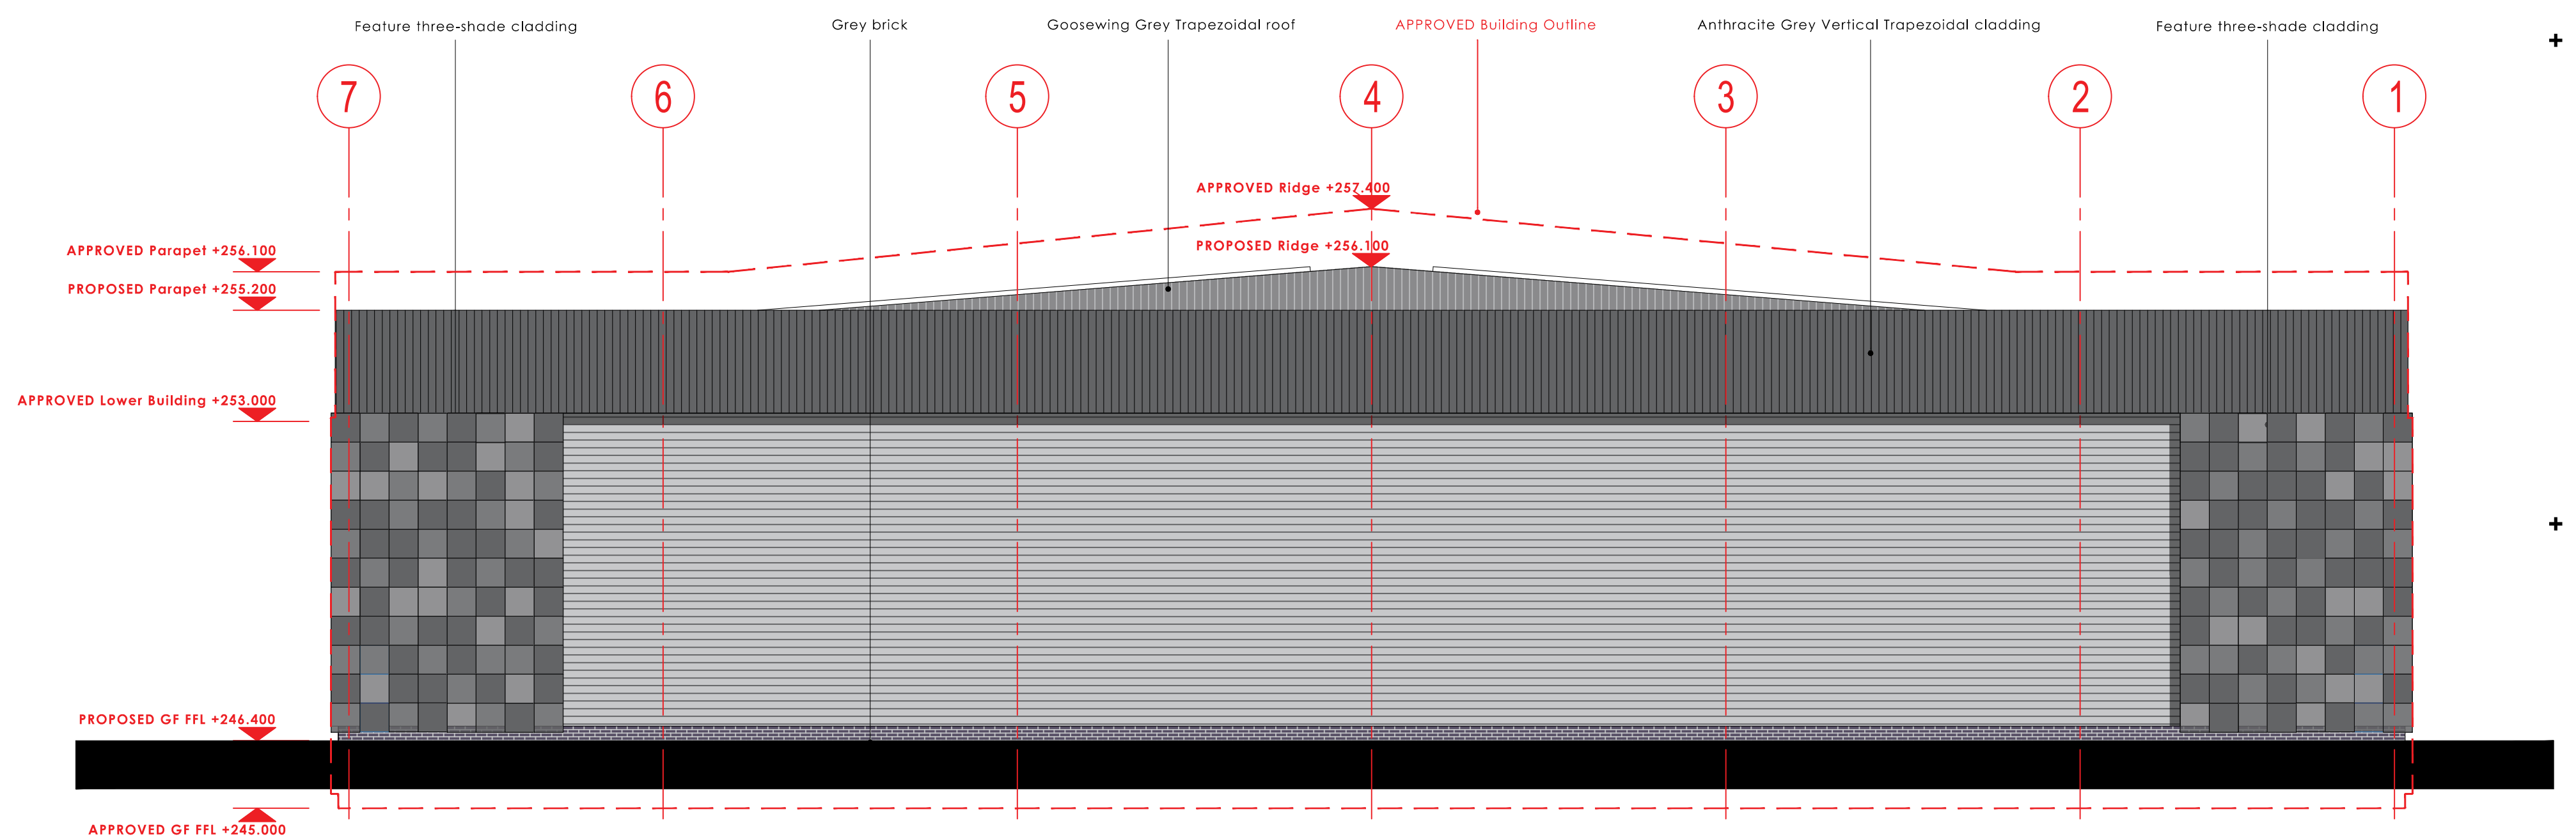

South Elevation
Scale 1:100 @ A0