


**EXISTING BUILDING DIMENSIONS ARE FOR INDICATION
ONLY AND SHOULD BE PHYSICALLY CHECKED ON SITE
PRIOR TO WORK COMMENCING**

PARTY WALL SURVEYOR.....	NOT REQUIRED
PLANNING SUPERVISOR.....	NOT REQUIRED
M&E ENGINEER	NOT REQUIRED
STRUCTURAL ENGINEER.....	NOT REQUIRED

PLANNING APPLICATION

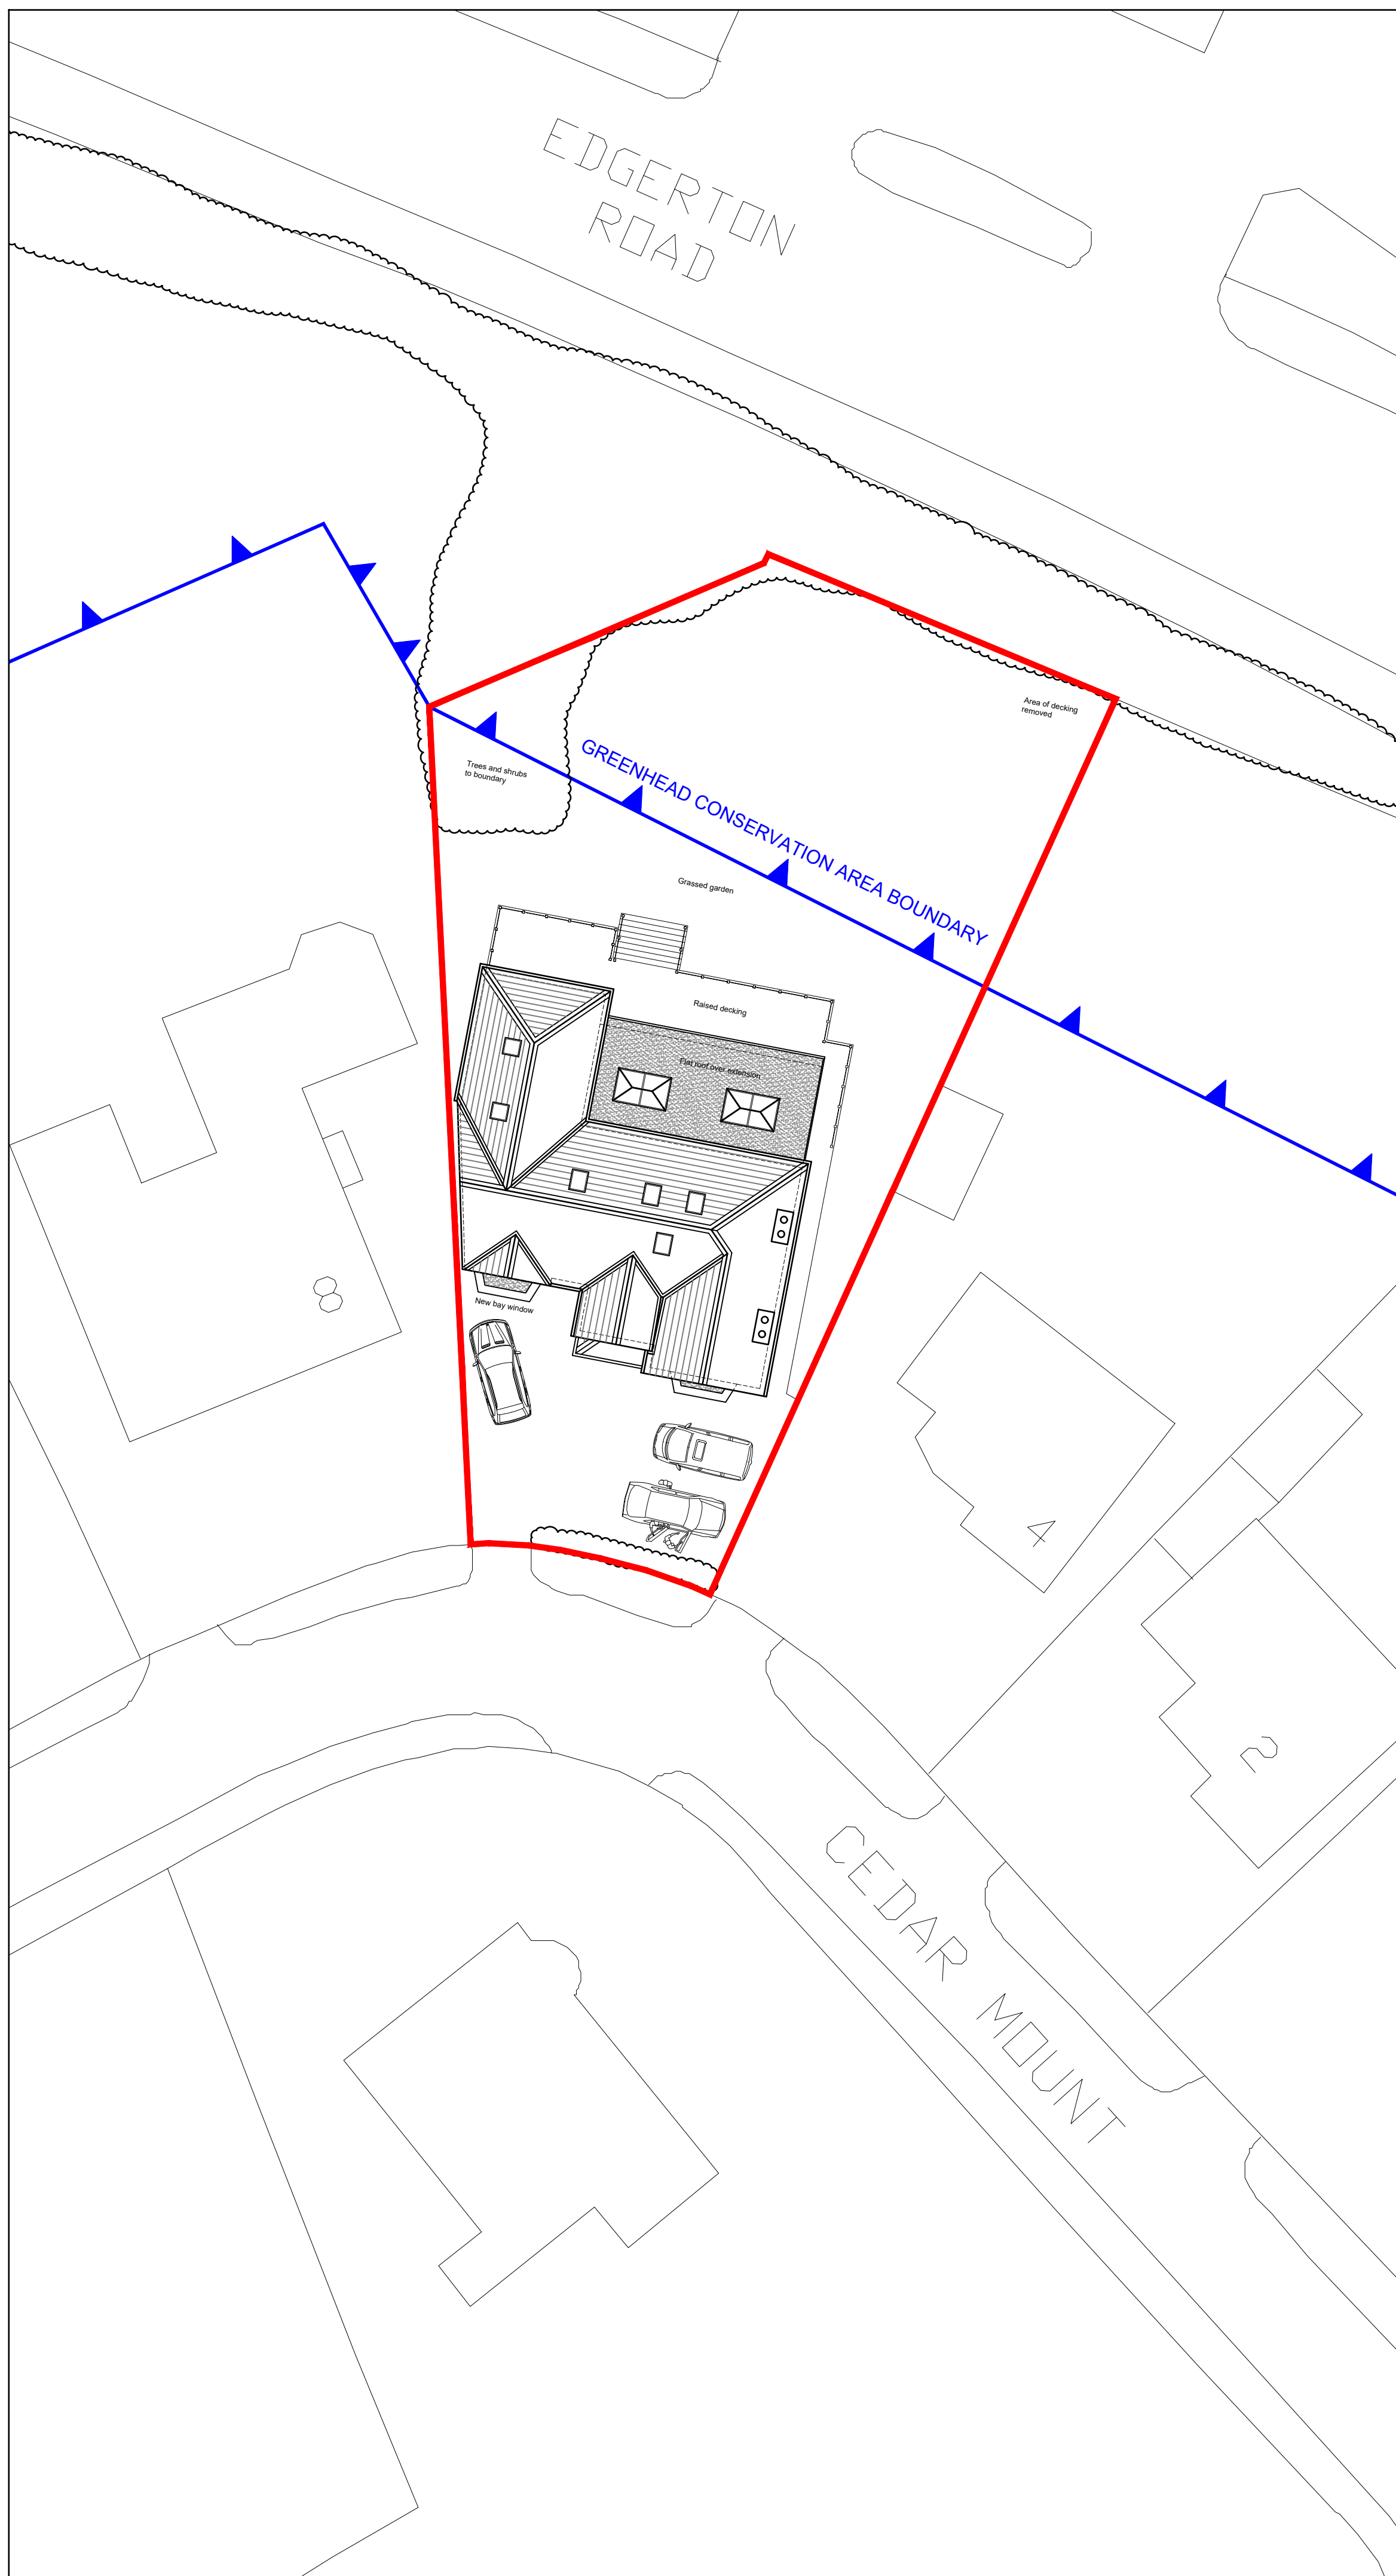

BLOCK SITE PLAN SCALE 1:200

Rev



BRT Services
52 ASHENHURST AVENUE,
ASHENHURST,
HUDDERSFIELD, HD4 6PX
TEL: 07855 945690

LANDSCAPING & ARCHITECTURAL SERVICES

Client	MR P BHULLAR
---------------	--------------

Job title	PROPOSED EXTENSIONS & ALTERATIONS: 6 CEDAR MOUNT HUDDERSFIELD
------------------	---

Drawing 720-01
BLOCK SITE PLAN

Scale 1:200 @ A2

Date	JUNE 2026	Revision	-
------	-----------	----------	---