




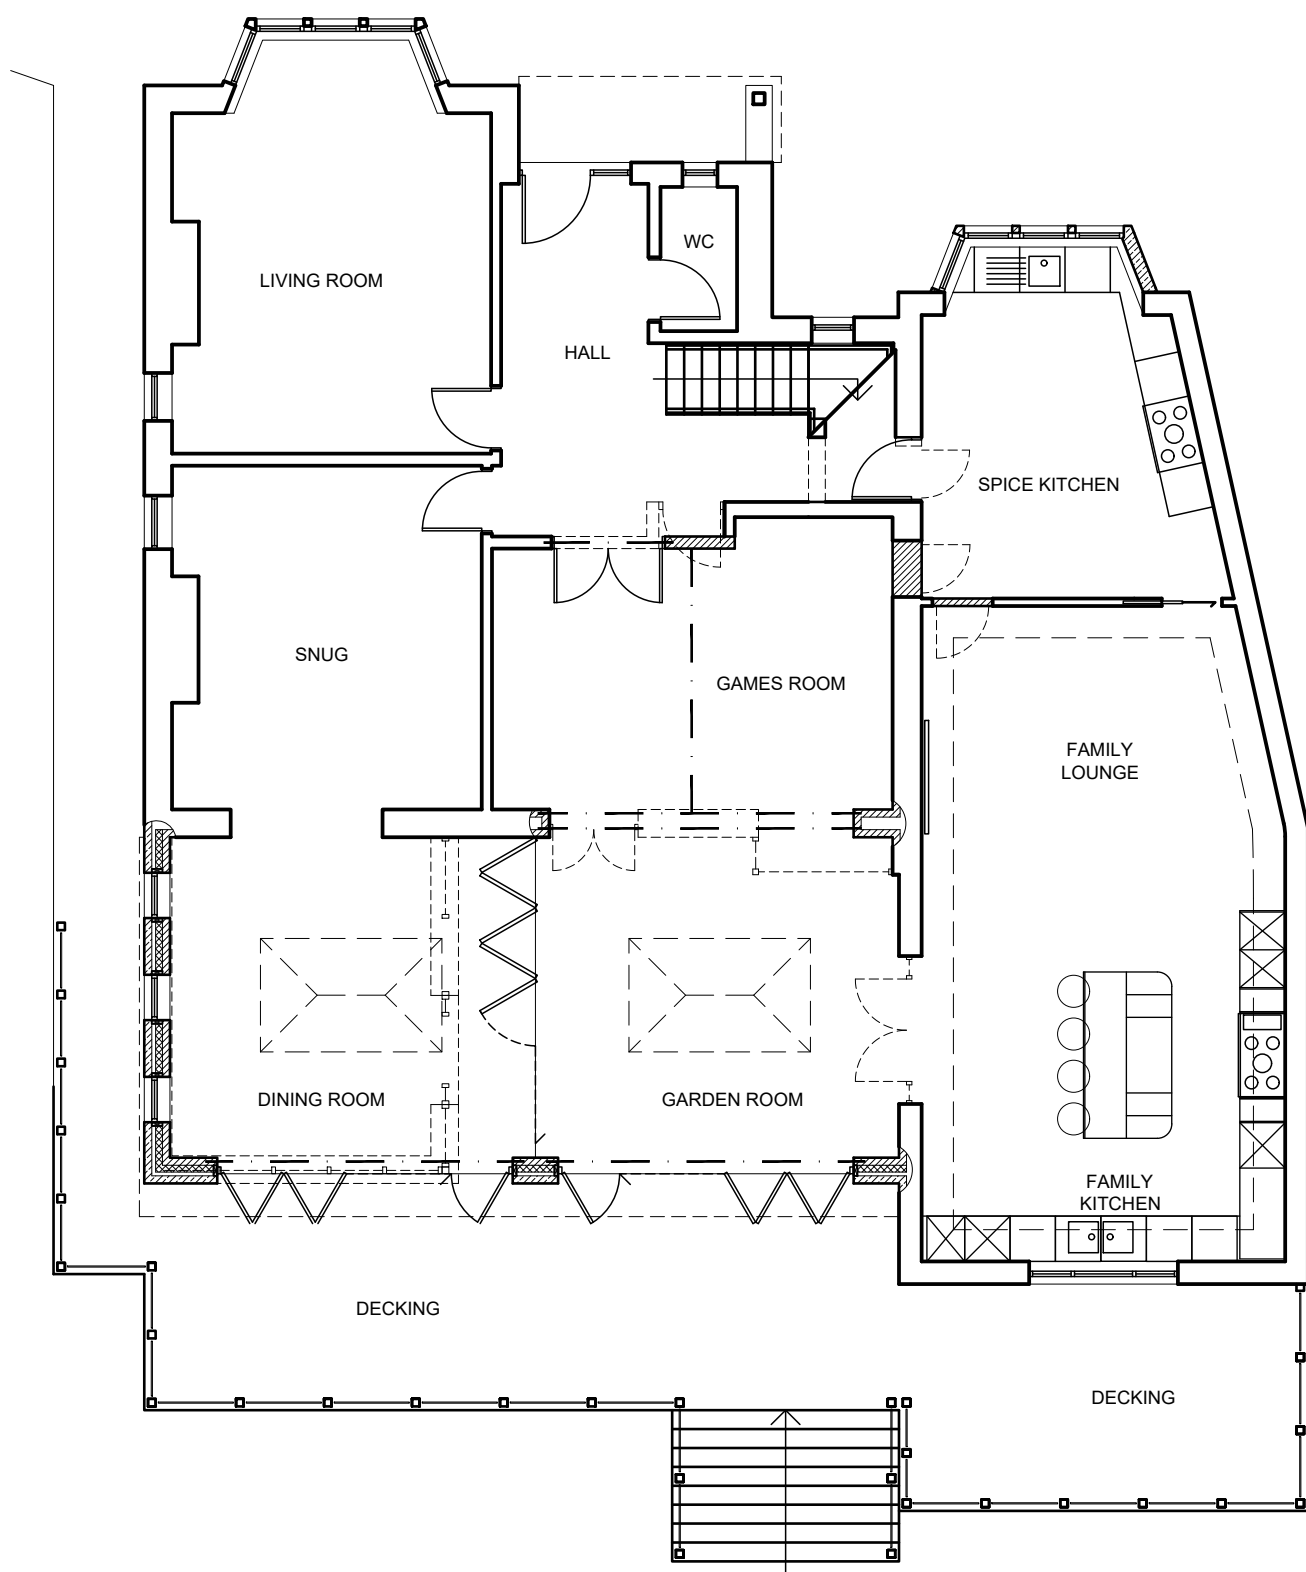


GROUND FLOOR PLAN

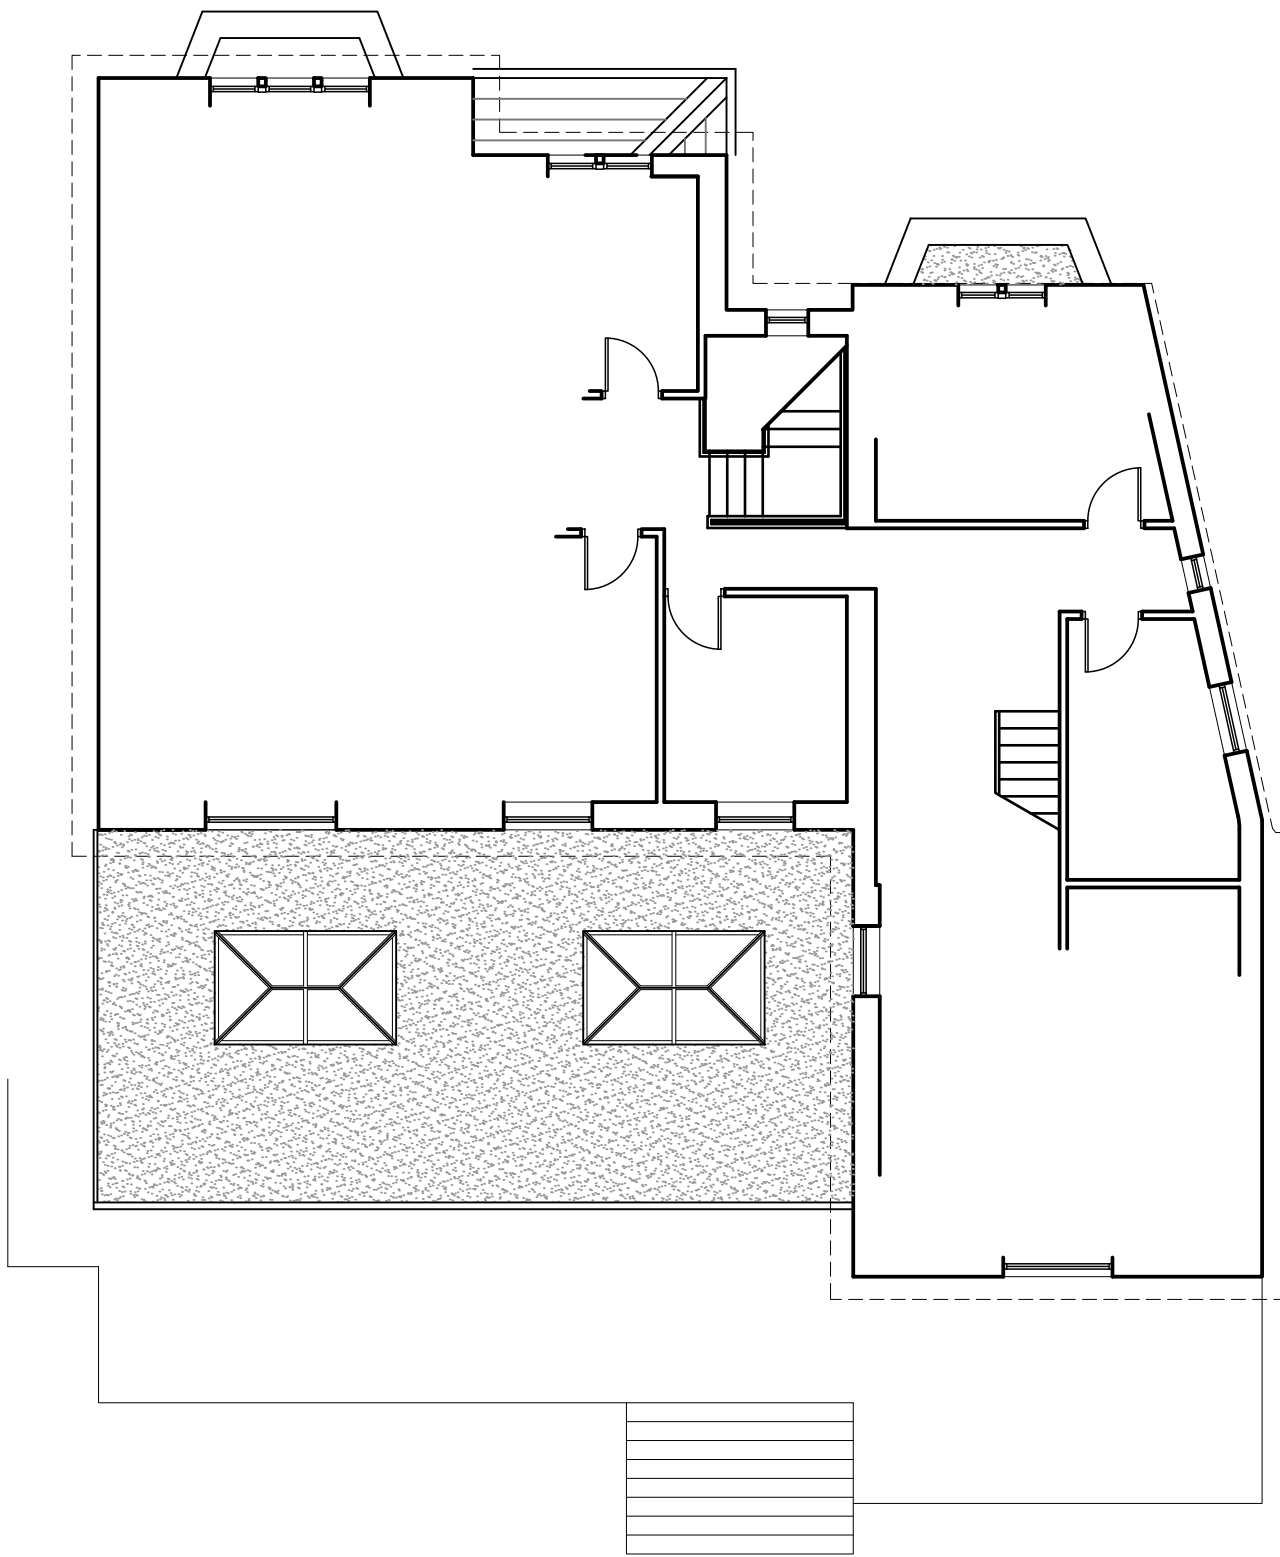

FIRST FLOOR PLAN

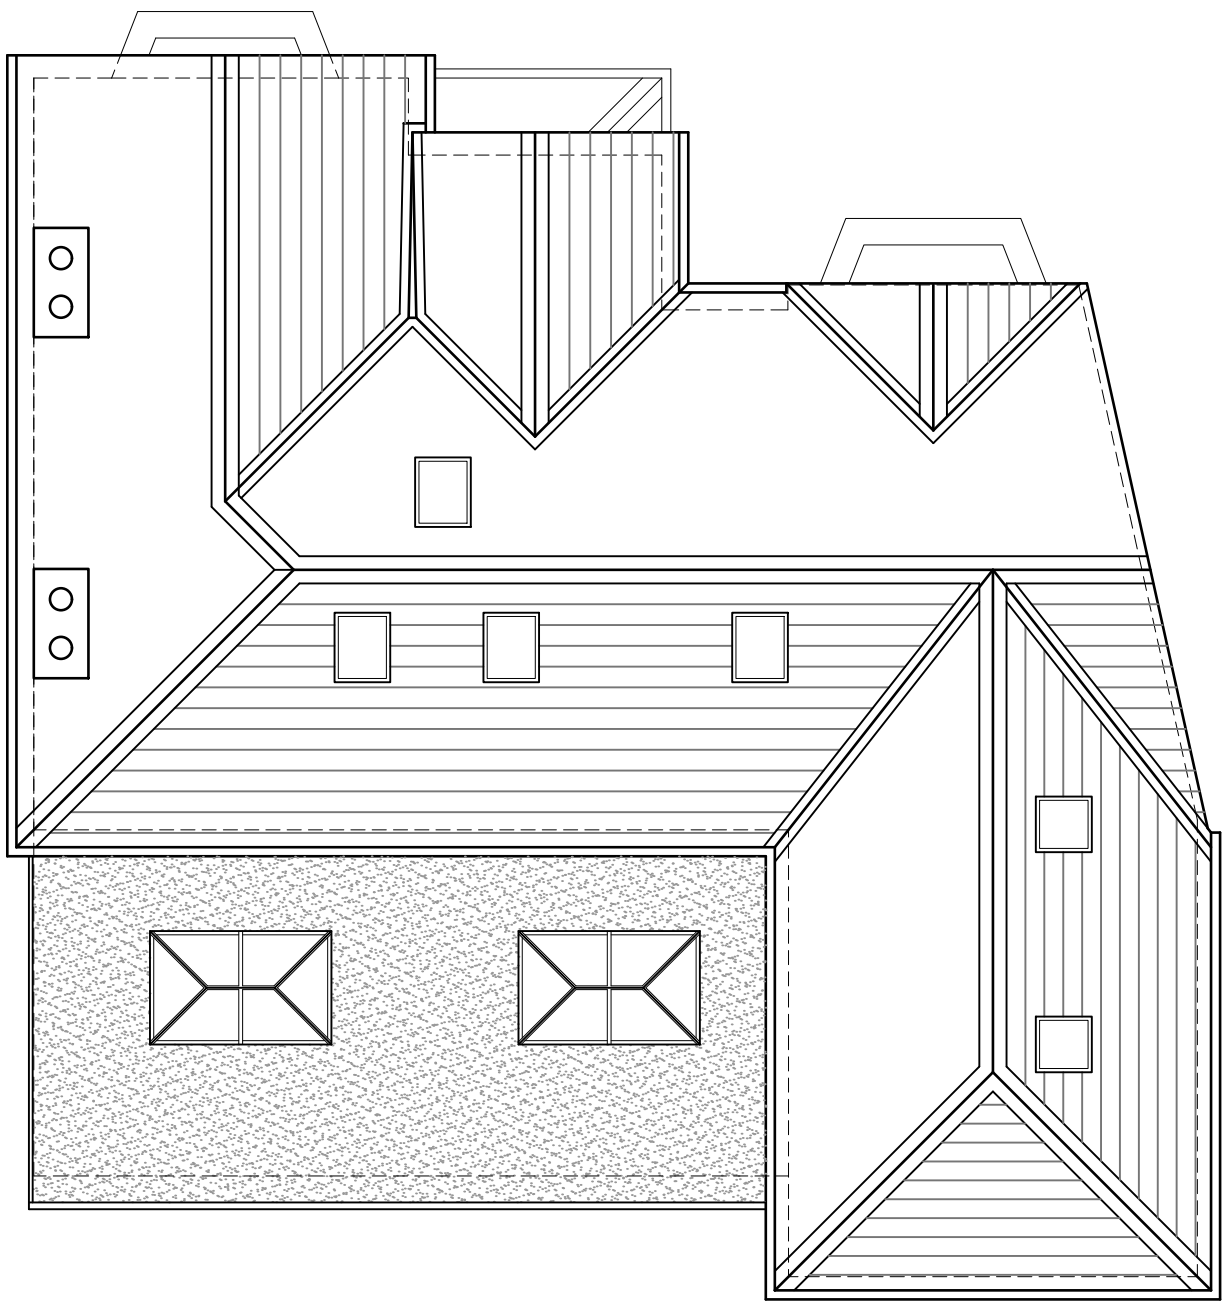

ROOF PLAN

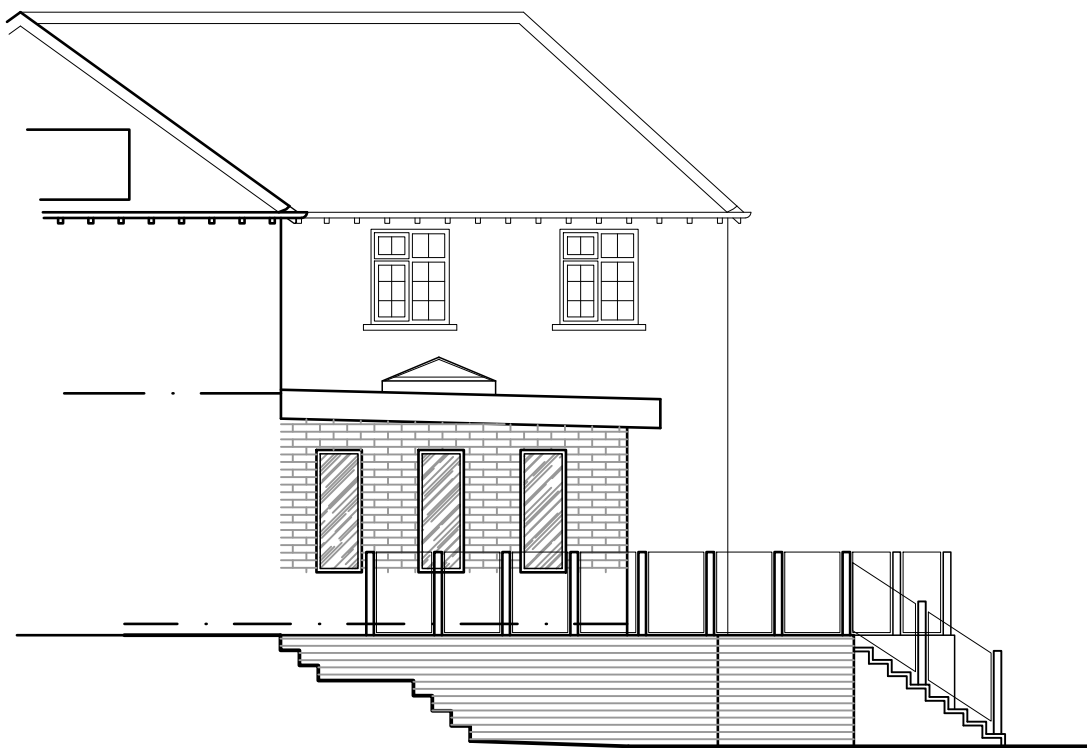


EAST (SIDE) ELEVATION




NORTH (REAR) ELEVATION



SOUTH (FRONT) ELEVATION

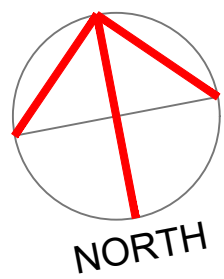

SCALE 1:100

 

THIS DRAWING TOGETHER WITH THE DESIGN IS THE PROPERTY AND COPYRIGHT OF BRT SERVICES AND MUST NOT BE REPRODUCED WITHOUT WRITTEN PERMISSION

ONLY FIGURED DIMENSIONS TO BE USED
SCALED DIMENSIONS TO BE CHECKED WITH
BRT SERVICES

EXISTING BUILDING DIMENSIONS ARE FOR INDICATION
ONLY AND SHOULD BE PHYSICALLY CHECKED ON SITE
PRIOR TO WORK COMMENCING

PARTY WALL SURVEYOR.....NOT REQUIRED
PLANNING SUPERVISOR.....NOT REQUIRED
M&E ENGINEERNOT REQUIRED
STRUCTURAL ENGINEER.....NOT REQUIRED

PLANNING APPLICATION

Rev A Additional notes added 27/06/26

 BRT Services 52 ASHENHURST AVENUE, ASHENHURST, HUDDERSFIELD, HD4 6PX TEL: 07855 945690	
LANDSCAPING & ARCHITECTURAL SERVICES	
Client	MR P BHULLAR
Job title	PROPOSED EXTENSIONS & ALTERATIONS: 6 CEDAR MOUNT HUDDERSFIELD
Drawing	720-03 PLANS AND ELEVATIONS AS PROPOSED
Scale	1:100 @ A1
Date	JUNE 2026
Revision	A