



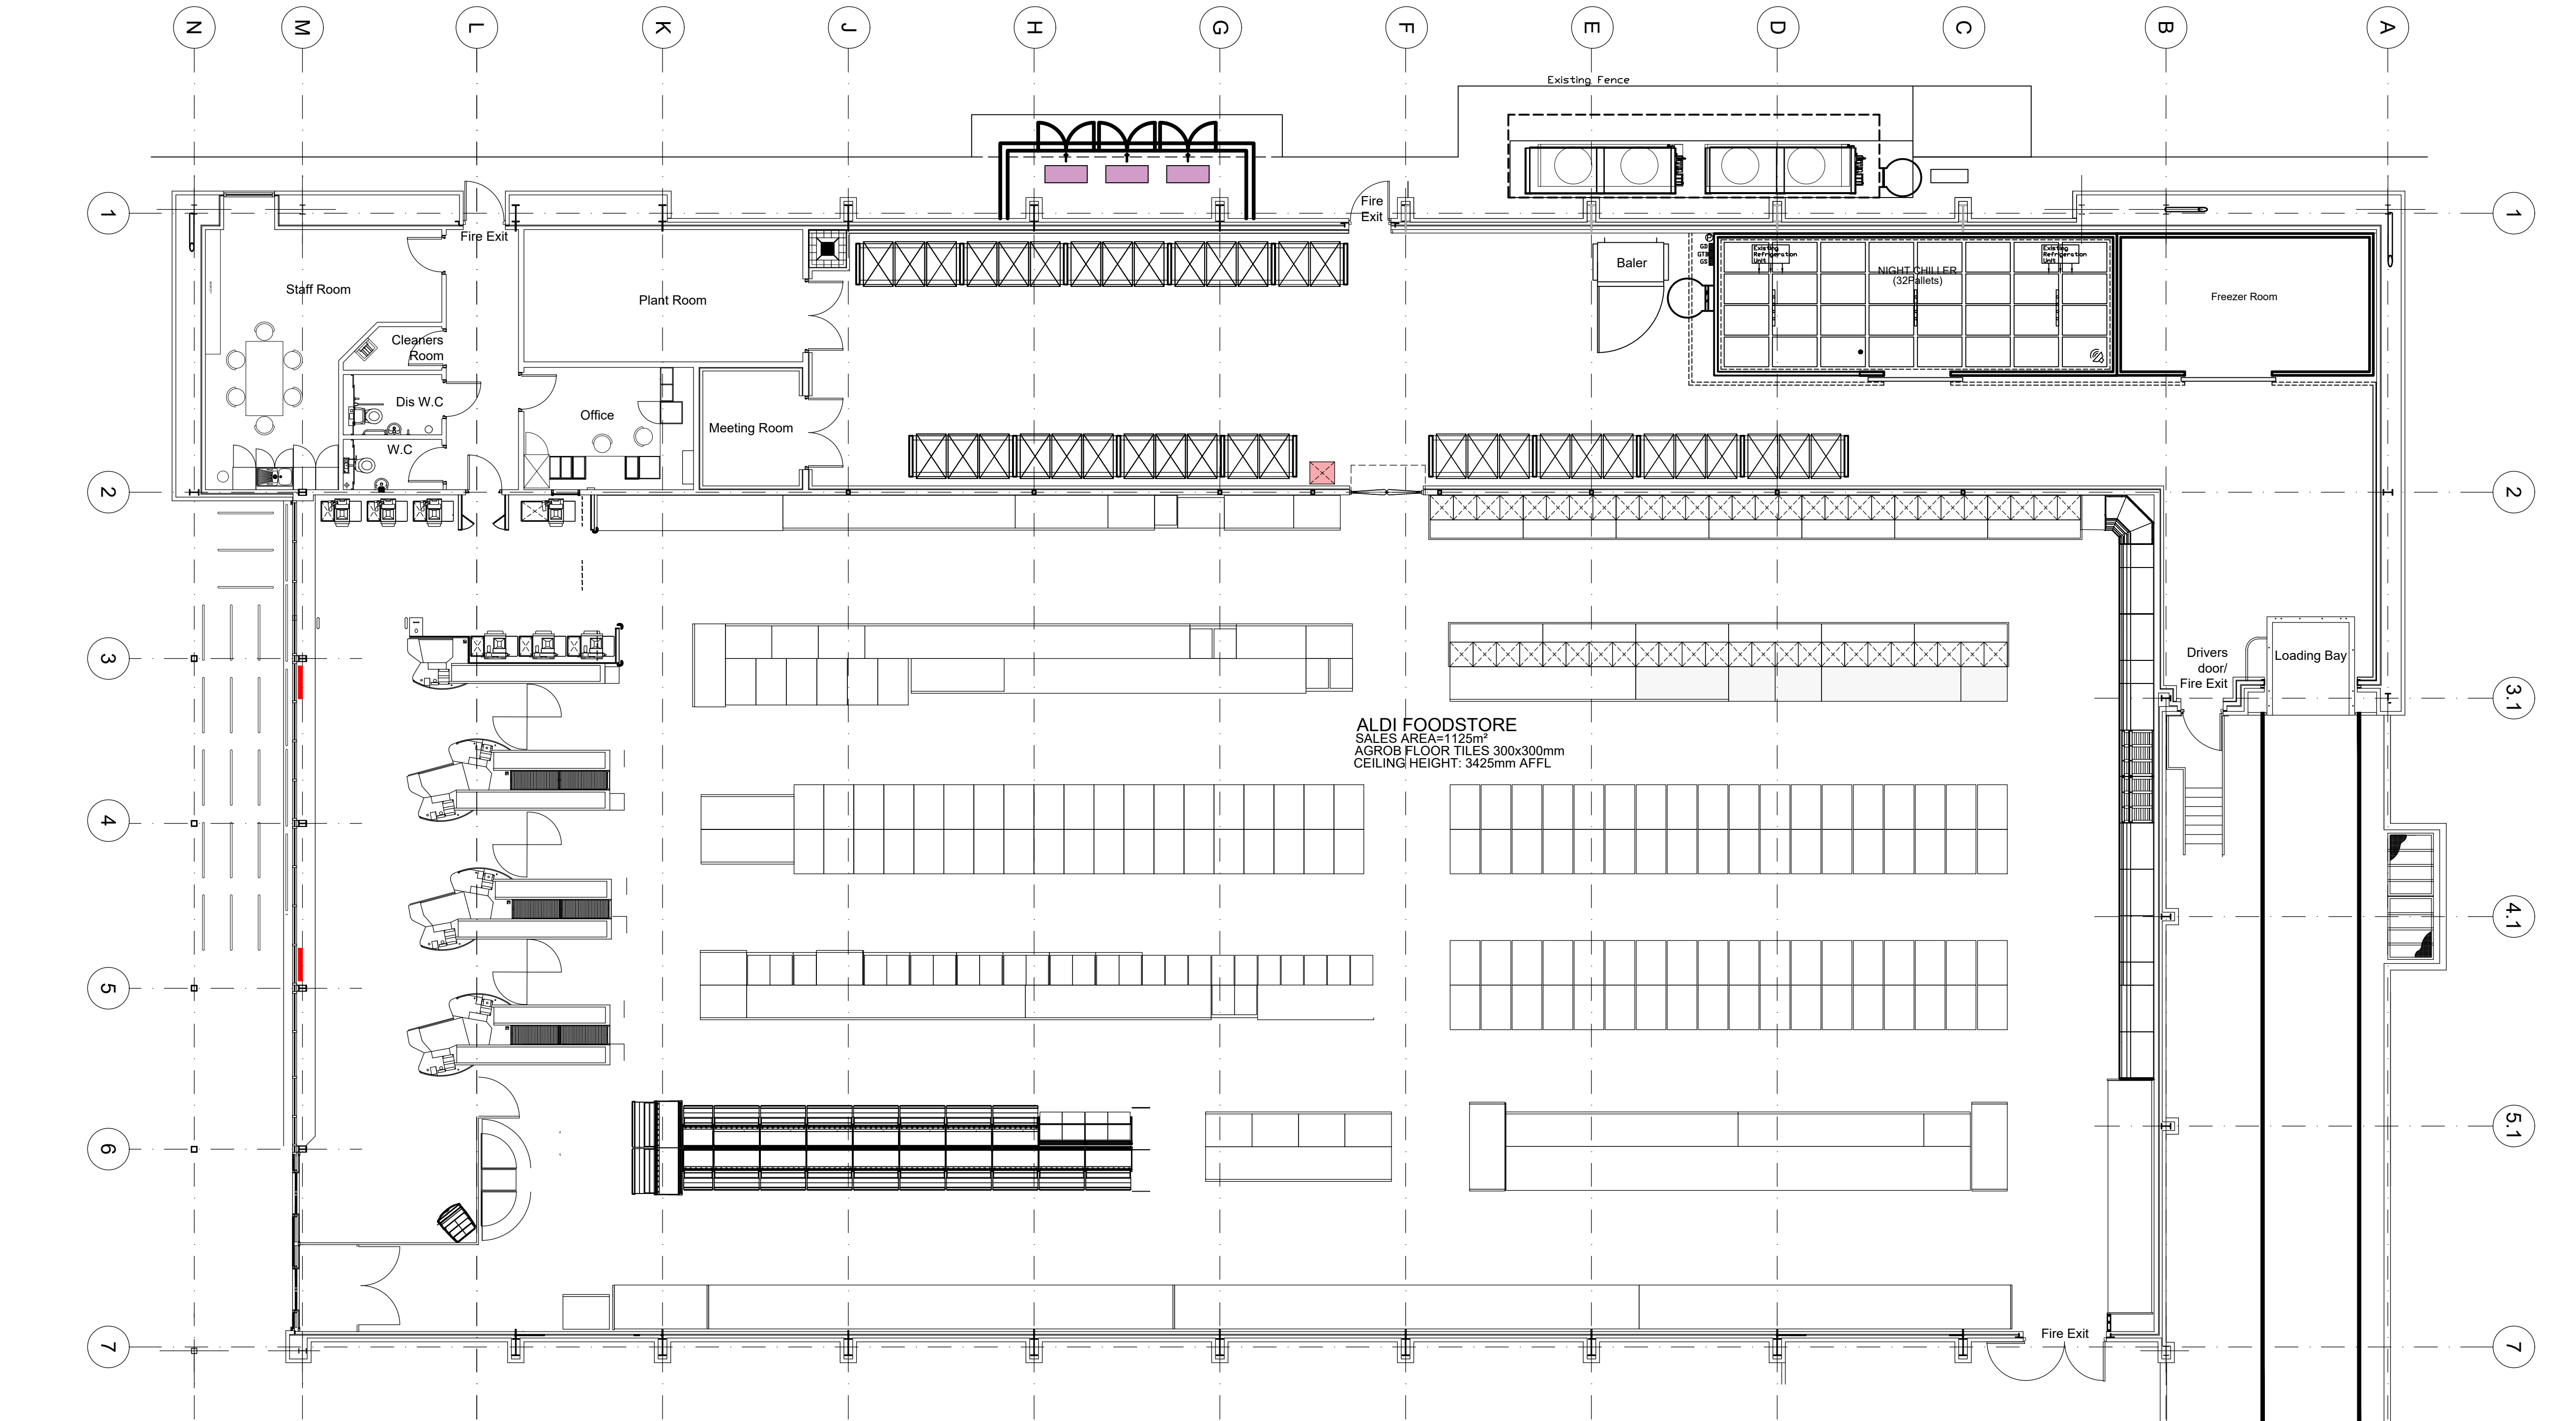

ALDI FOODSTORE
SALES AREA=1125m²
AGROB FLOOR TILES 300x300mm
CEILING HEIGHT: 3425mm AFFL

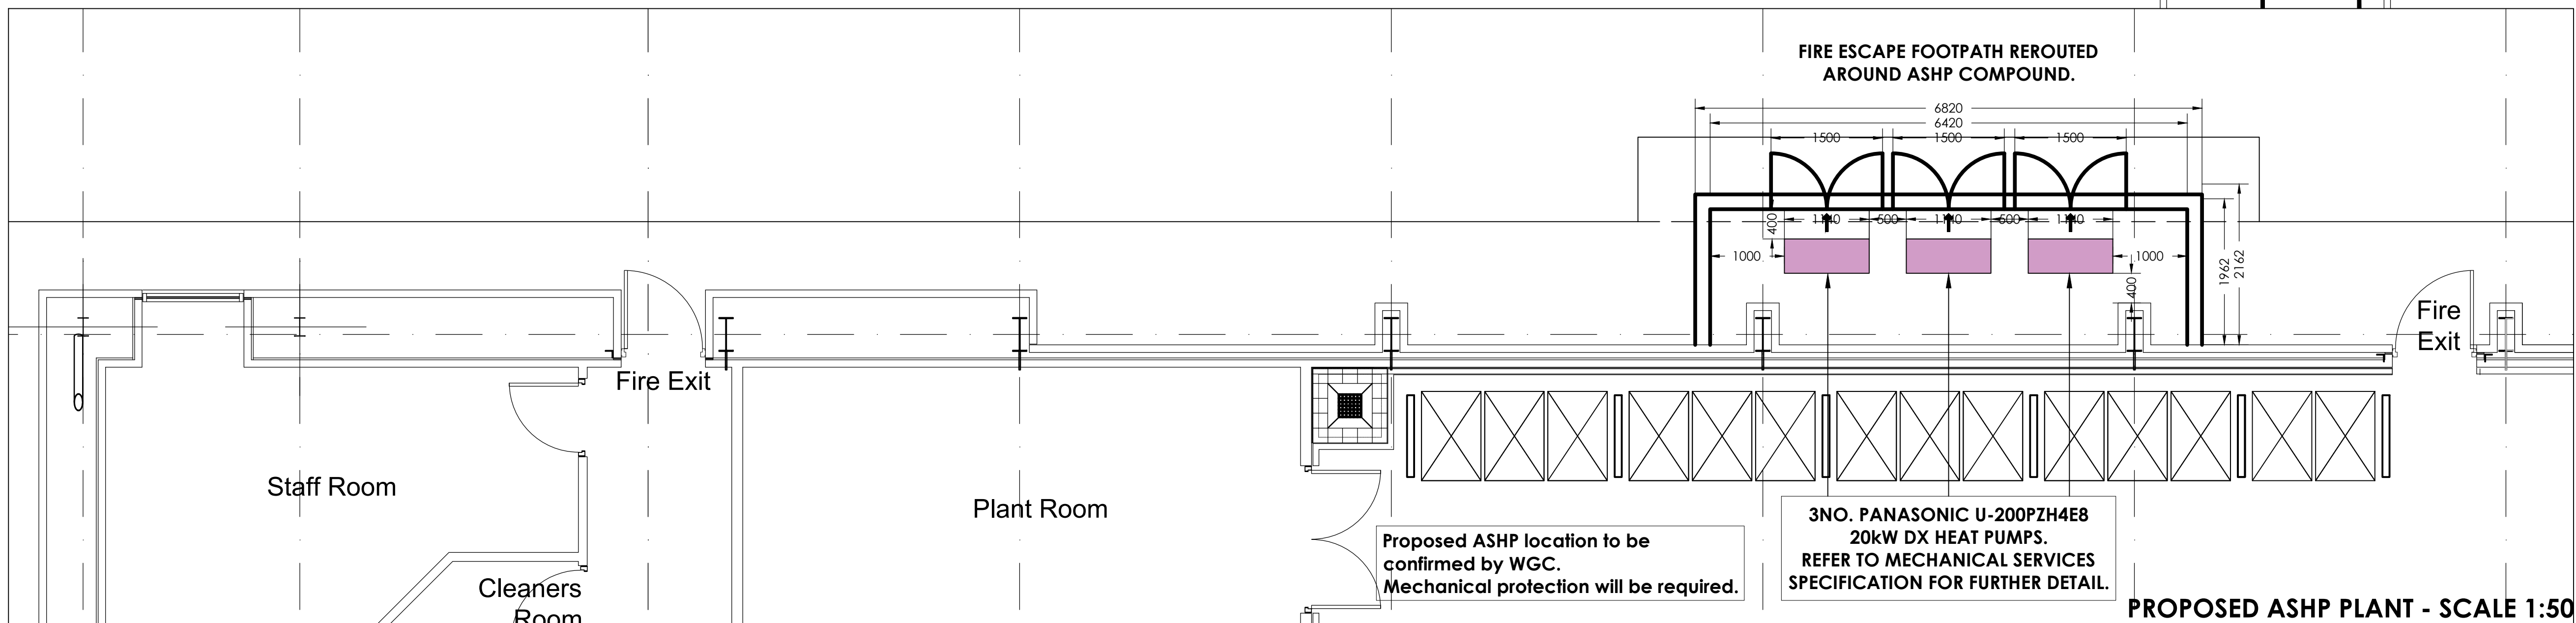

FIRE ESCAPE FOOTPATH REROUTED
AROUND ASHP COMPOUND.


Proposed ASHP location to be
confirmed by WGC.
Mechanical protection will be required.

3NO. PANASONIC U-200PZH4E8
20kW DX HEAT PUMPS.
REFER TO MECHANICAL SERVICES
SPECIFICATION FOR FURTHER DETAIL.

PROPOSED ASHP PLANT - SCALE 1:50

The Harris Partnership Ltd does not accept liability for any deviation from our drawings or specification. This drawing is copyright and may not be reproduced or shared in whole or part without written authority. Do not scale off this drawing.

Rev	Date	Description	Drawn	Chkd
P01		PLANNING DRAWING ISSUE	EM	WH

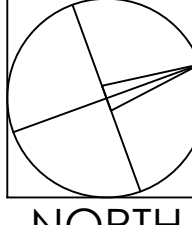

0 1000 2000 3000 4000 5000mm
SCALE 1:100

THE
HARRIS
PARTNERSHIP

Architecture
Masterplanning
Interior Design

www.harrispartnership.com

Walsfield Manchester Milton Keynes Reading London Harrogate Edinburgh

Client
Aldi Stores Ltd



Project Title
National ASHP
GOL012
Gallagher Retail Park,
Huddersfield
HDS 0AN

Drawing Title
Proposed Floor Plan

Drawn	Checked	Scale	BA1	BM1	Status	Date
EM	WH	1:100	S2	S2		06/26

Drawing Status	Rev.	THP Project No
PLANNING	P01	23017

Project No.	Originator	Volume	Level	Type	Role	Number
GOL012	THP	XX	00	DR	A	(00)11