




Front Elevation

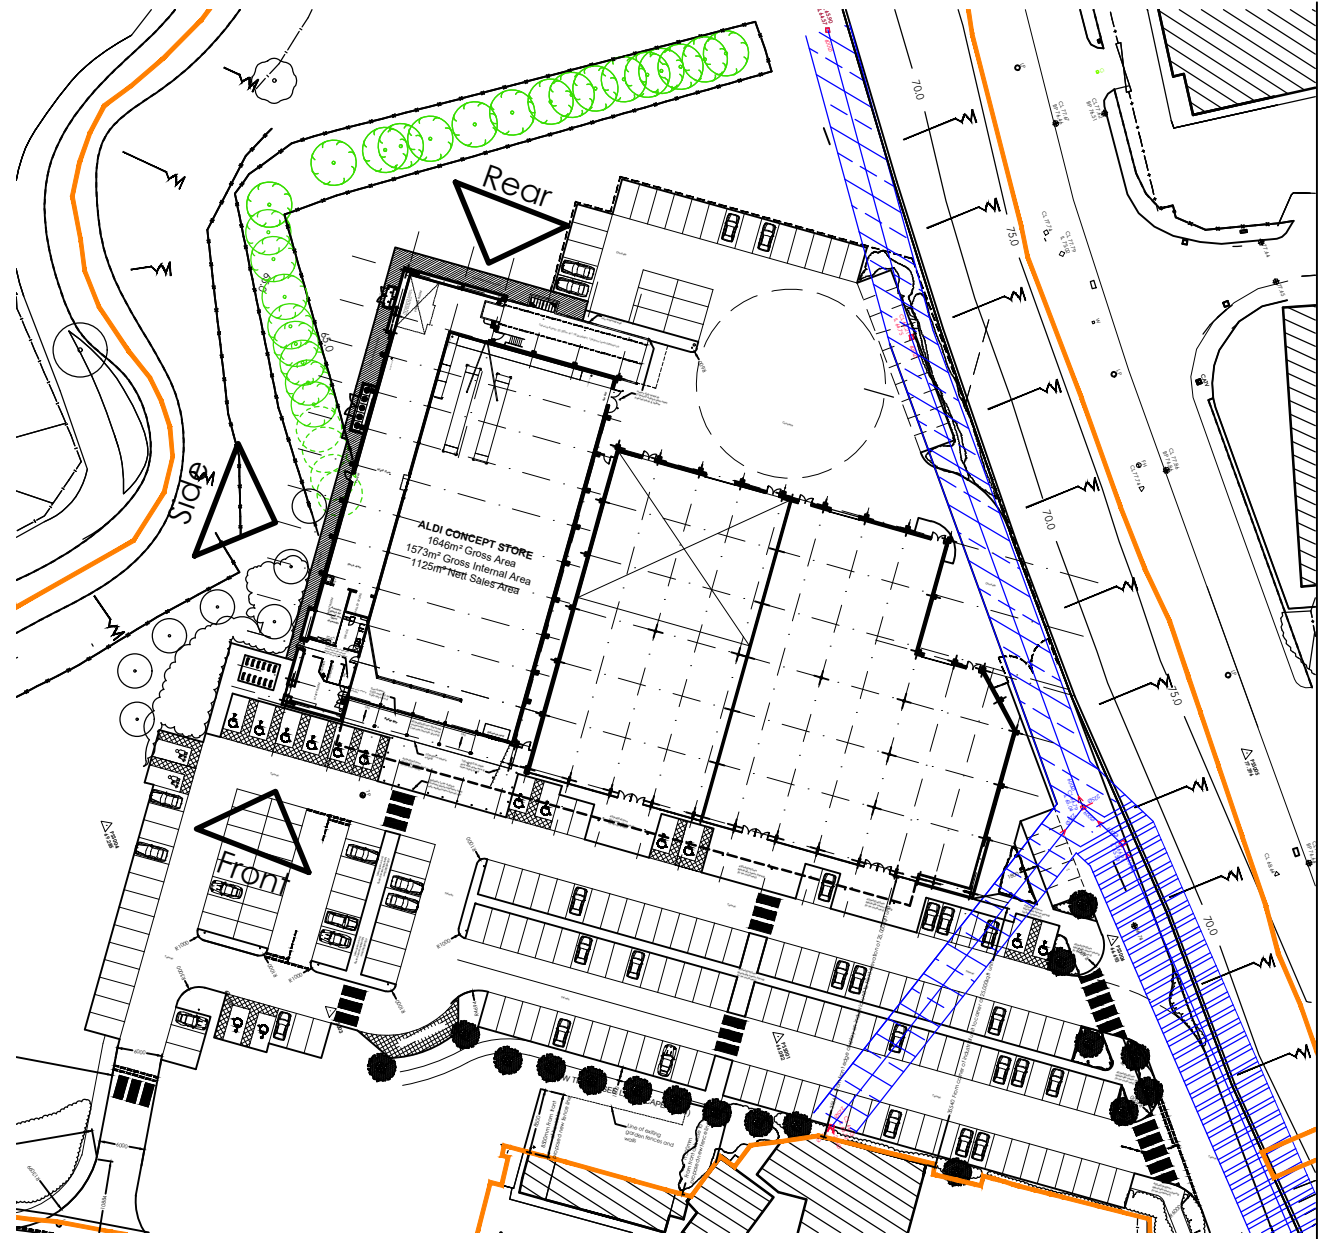


Reference Plan NTS

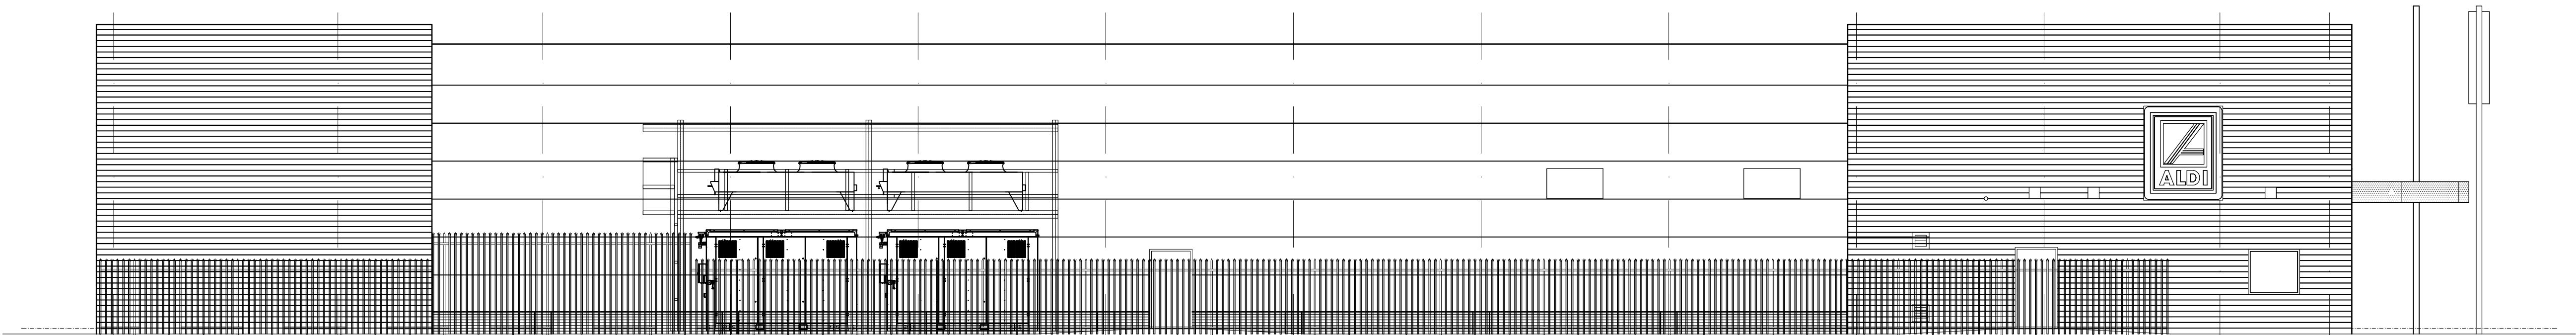

Side Elevation

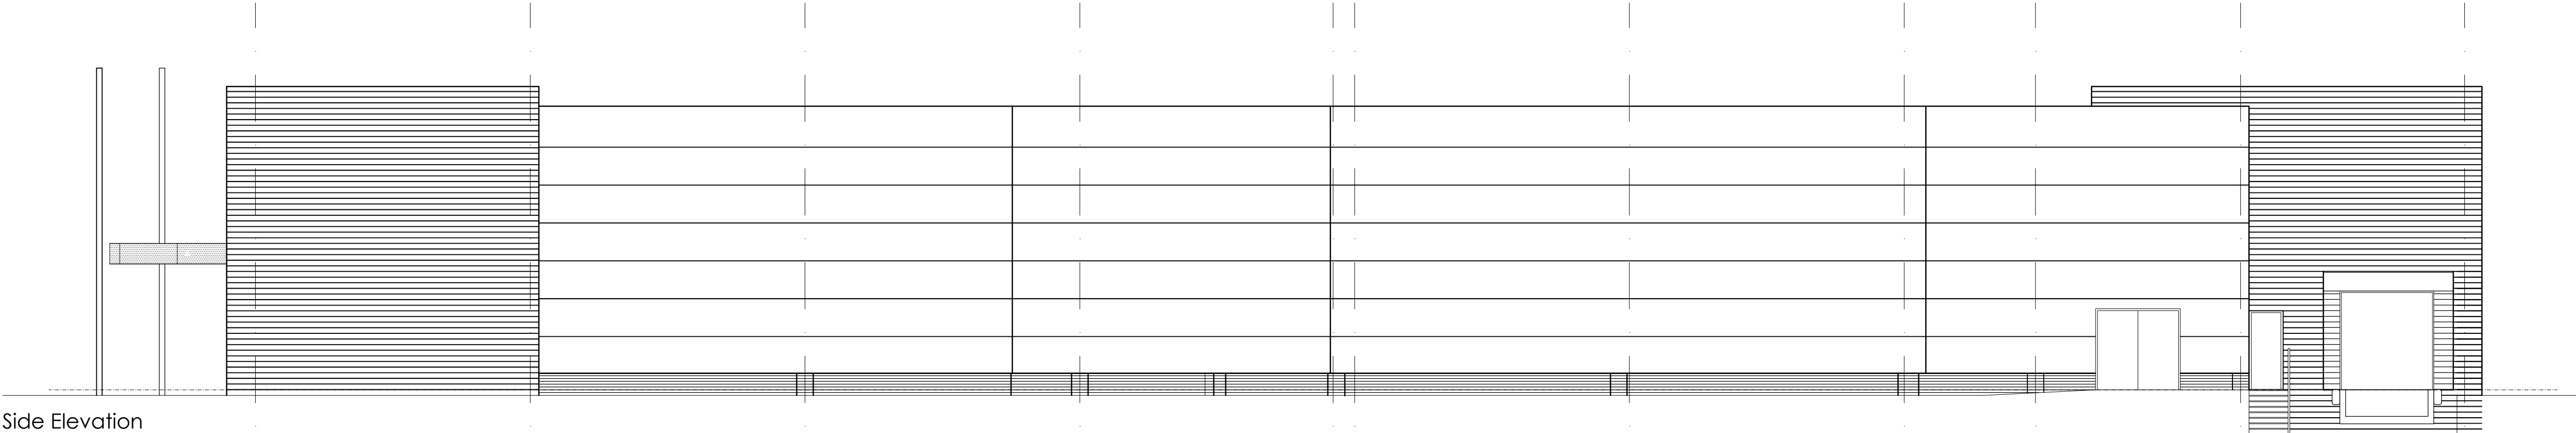

Side Elevation

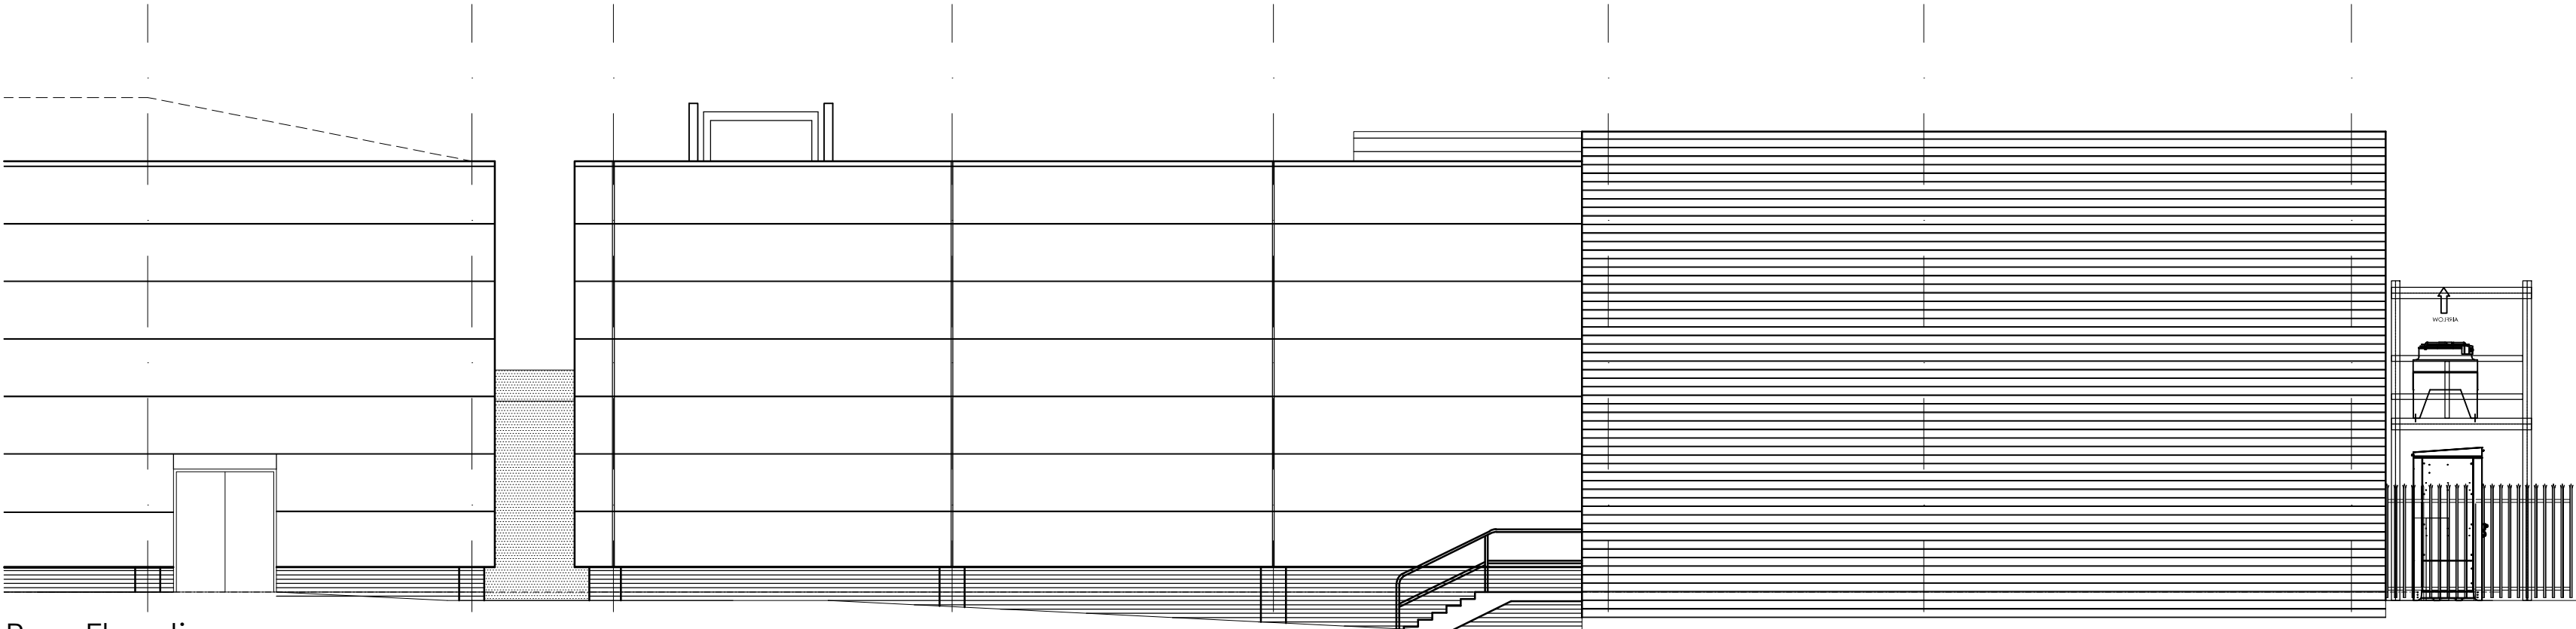

Rear Elevation

The Harris Partnership Ltd does not accept liability for any deviation from our drawings or specification. This drawing is copyright and may not be reproduced or shared in whole or part without written authority. Do not scale off this drawing.

Rev	Date	Description	Drawn	CHK'd
P01		PLANNING DRAWING ISSUE	EM	WH

0 1000 2000 3000 4000 5000mm
SCALE 1:100

THE
HARRIS
PARTNERSHIP

Architecture
Masterplanning
Interior Design

www.harrispartnership.com

Wakefield Manchester Milton Keynes Reading London Harrogate Edinburgh

Client
Aldi Stores Ltd



Project Title
National ASHP
GOL012
Gallagher Retail Park,
Huddersfield
HDS 0AN

Drawing Title
Existing Elevations

Drawn	Checked	Scale	Blk Status	Date
EM	WH	1:100	S2	06/26

Drawing Status	Rev.	THP Project No
PLANNING	P01	23017

Project No.	Originator	Volume	Level	Type	Role	Number
GOL012	THPW	XX	EL	DR	A	(00)02