


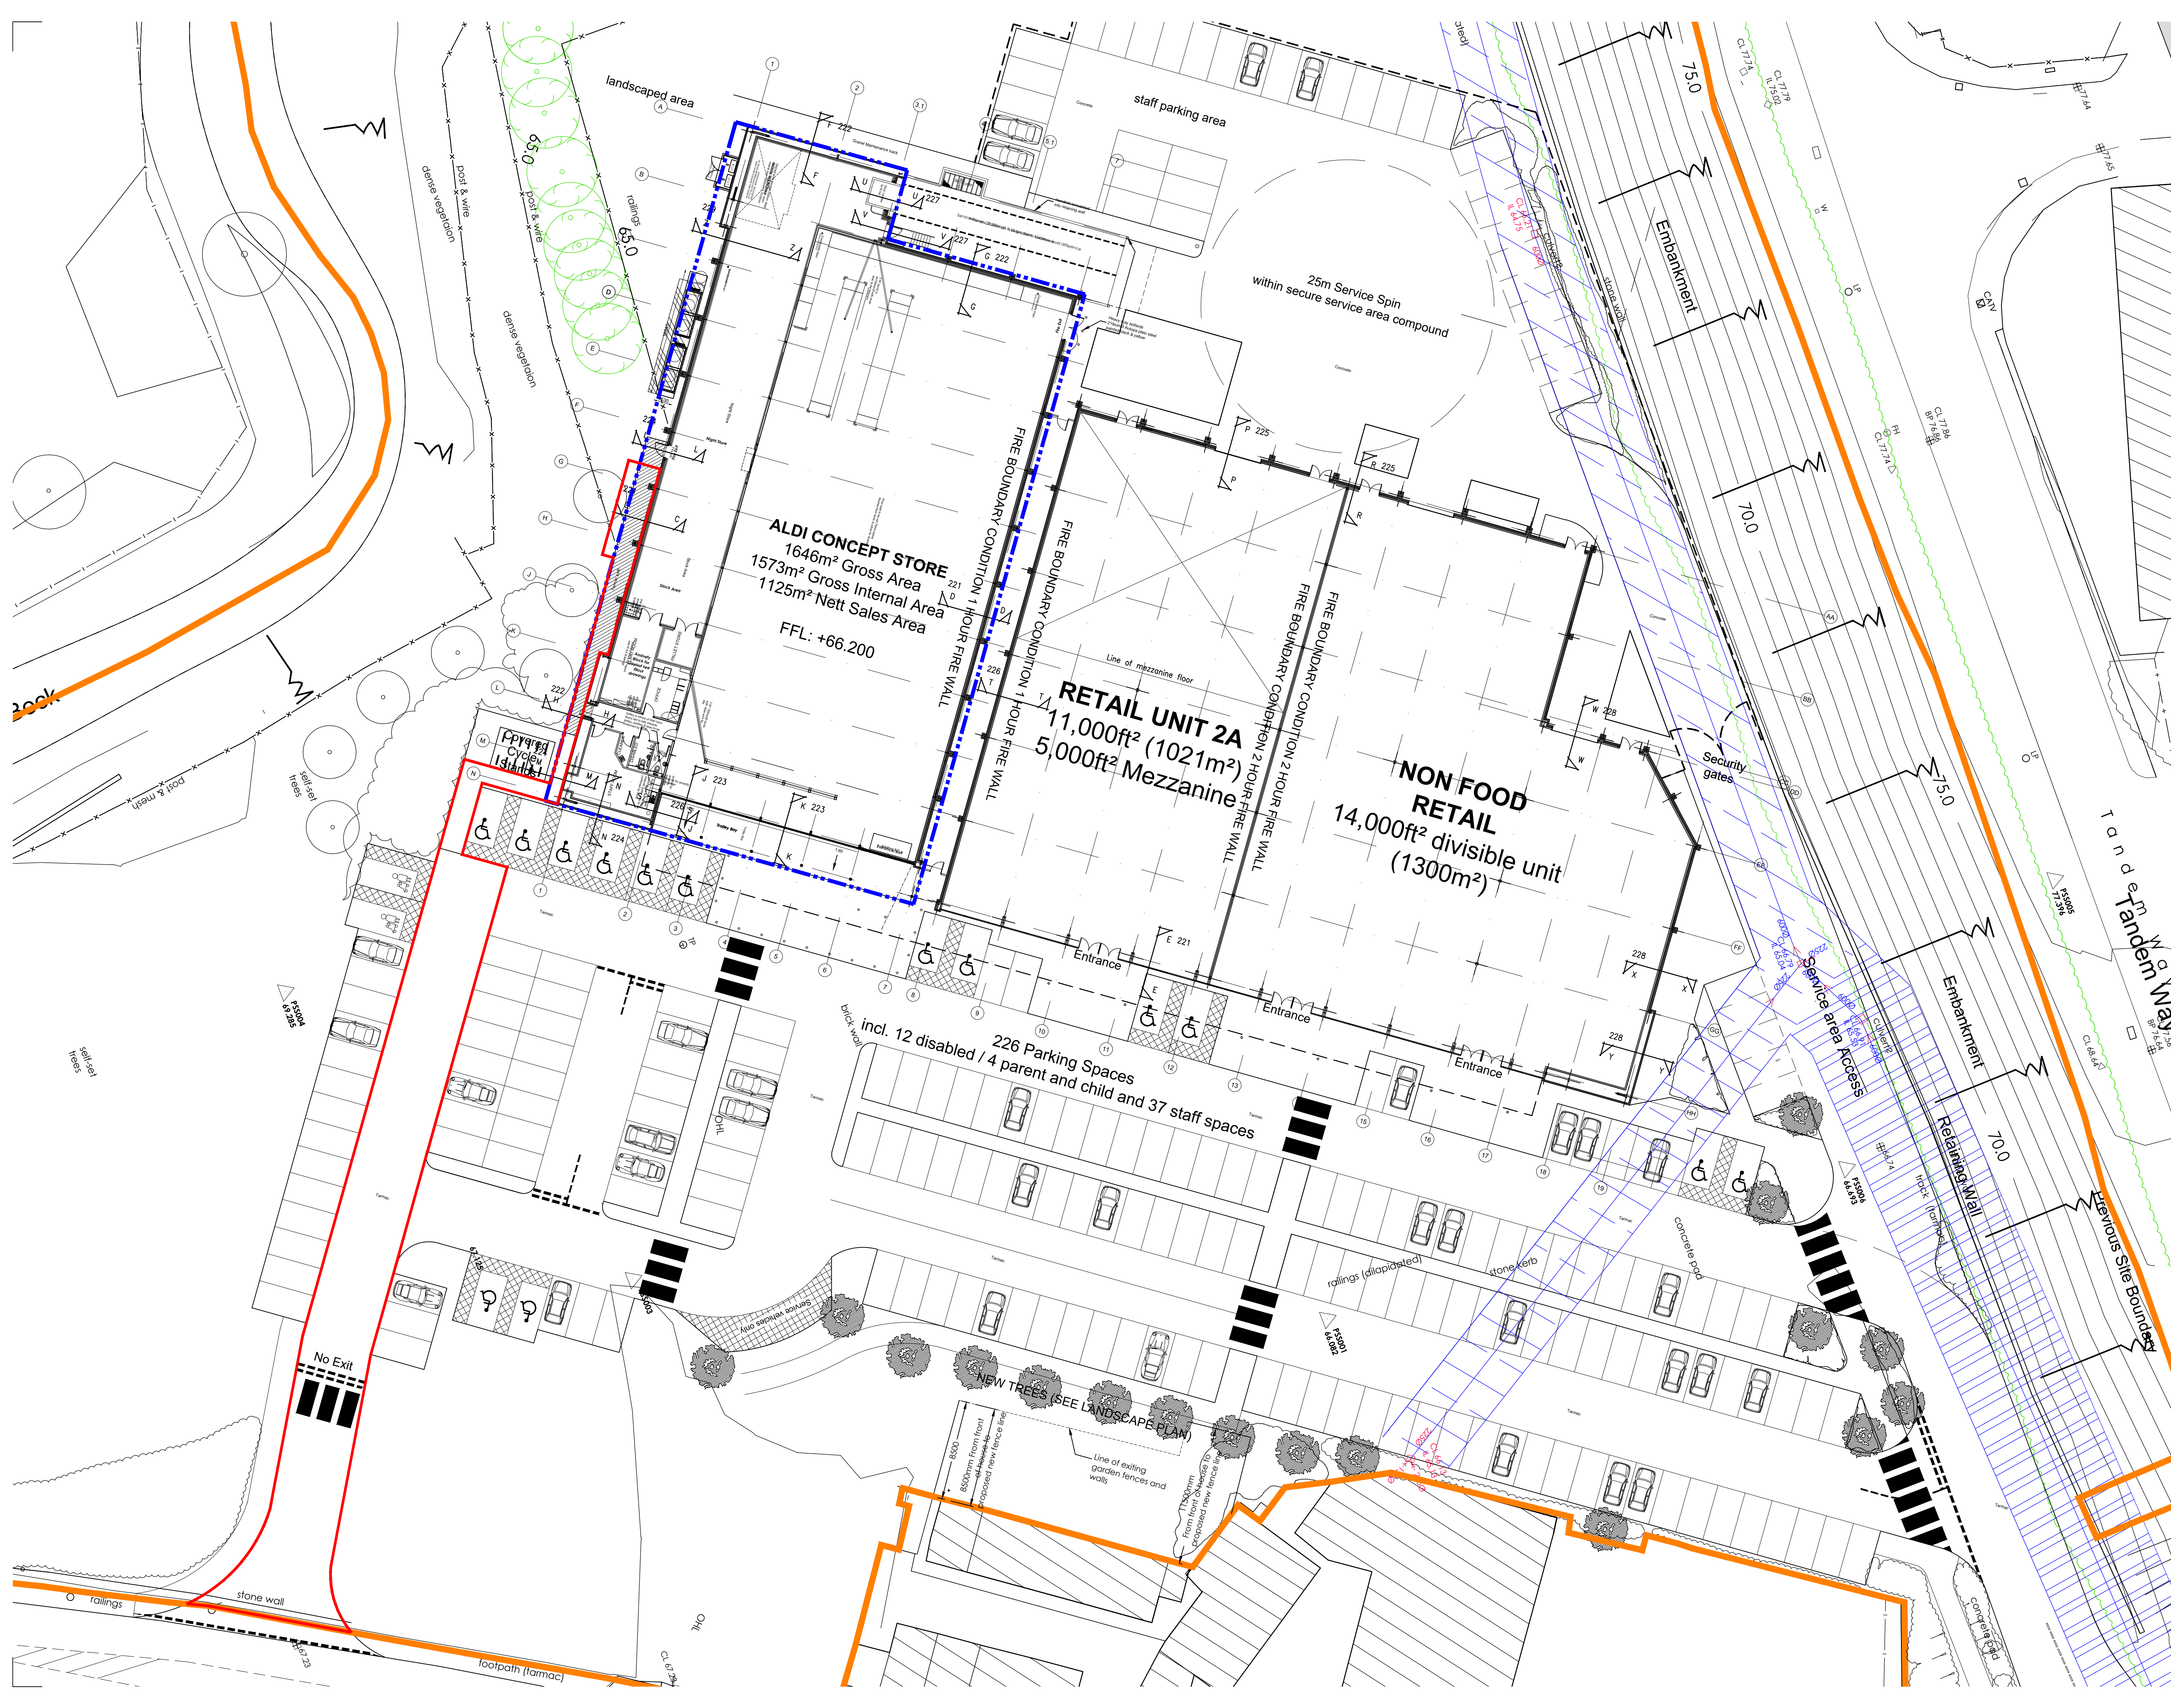

The Harris Partnership Ltd does not accept liability for any deviation from our drawings or specification. This drawing is copyright and may not be reproduced or shared in whole or part without written authority. Do not scale off this drawing.

Rev	Date	Description	Drawn	CHK'd
P01		PLANNING DRAWING ISSUE	EM	WH
P02	14.07.24	WORKS BOUNDARY EXTENDED TO HIGHWAY, SCALE ADAPTED TO TEL	EM	WH

KEY:

- OWNERSHIP BOUNDARY
- SITE WORKS BOUNDARY
APPROX AREA: 0.05 HECTARES

THE HARRIS PARTNERSHIP

Architecture
Masterplanning
Interior Design

www.harrispartnership.com

Wakefield Manchester Milton Keynes Reading London Harrogate Edinburgh

Client
Aldi Stores Ltd

ALDI

Project Title
National ASHP
GOL012
Gallagher Retail Park,
Huddersfield
HDS 0AN

Drawing Title
Existing Site Plan

Drawn	Checked	Scale	BA1	BM1	Status	Date
EM	WH	1:250	S2	S2		06/26

Drawn	Checked	Rev	THP	Project No
PLANNING		P02		23017

Project No.	Originator	Volume	Level	Type	Role	Number
GOL012 THPW	XX	XX	DR	A	(90)01	