



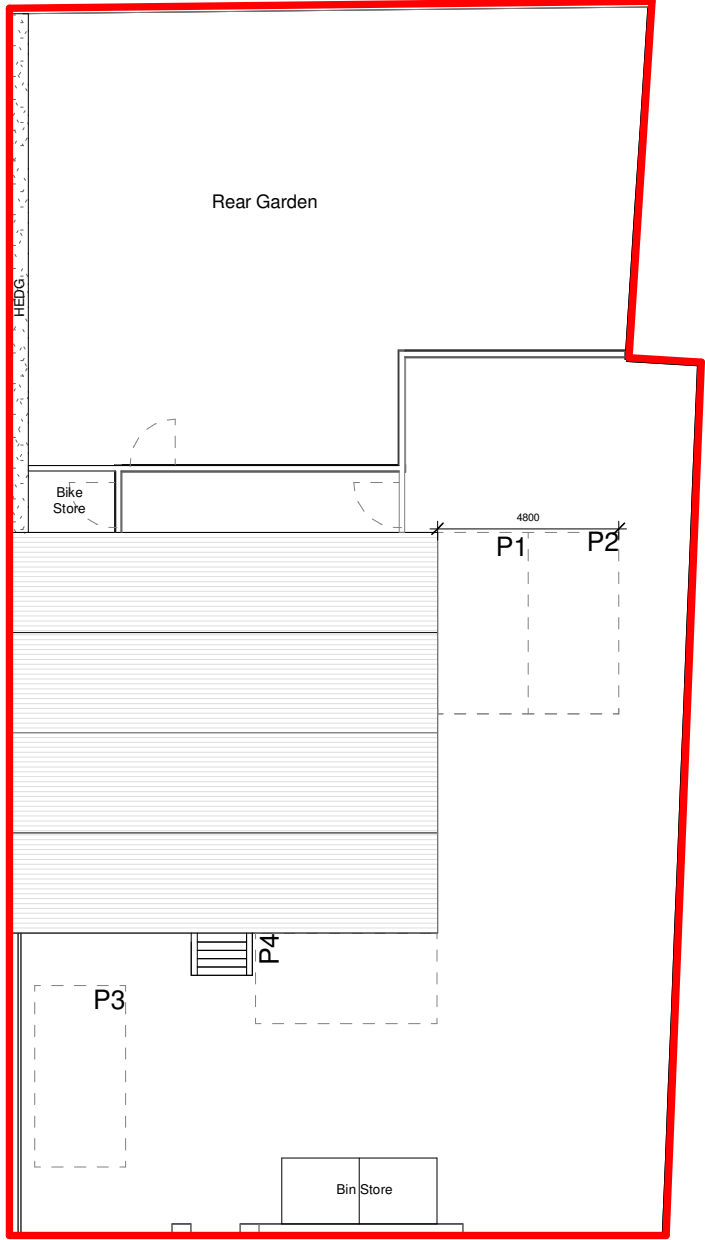


Existing Site Plan

Scale: 1 : 200

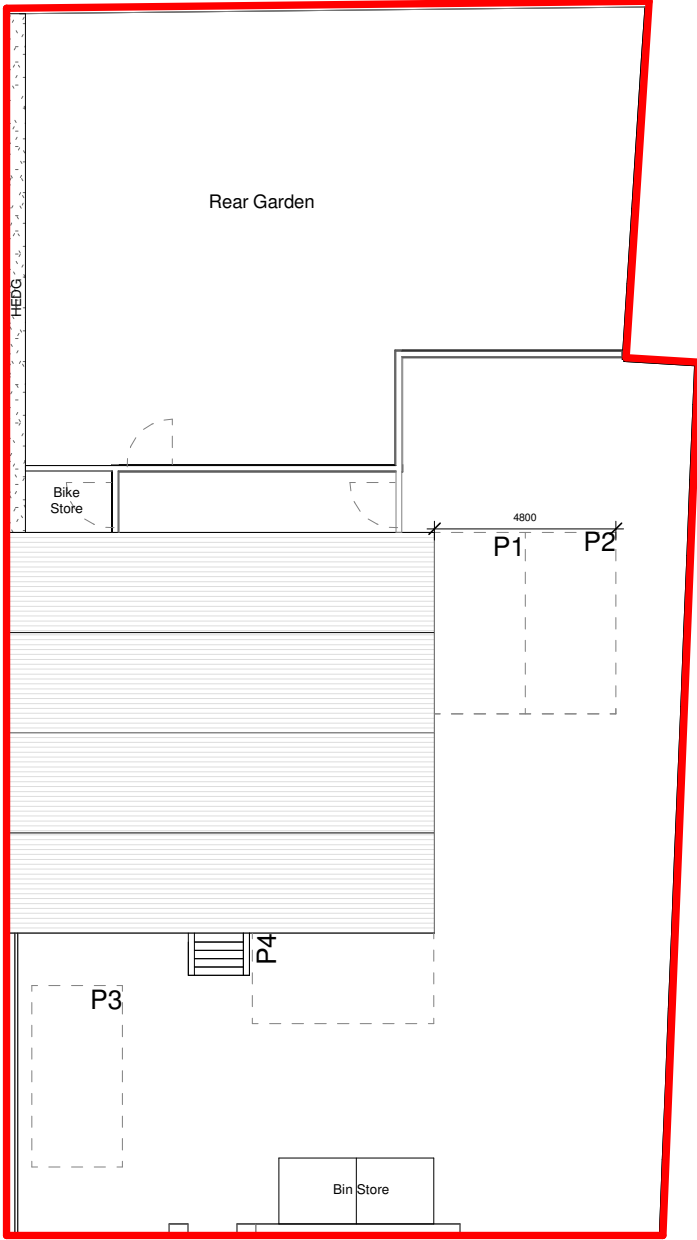


Proposed Site Plan

Scale: 1 : 200

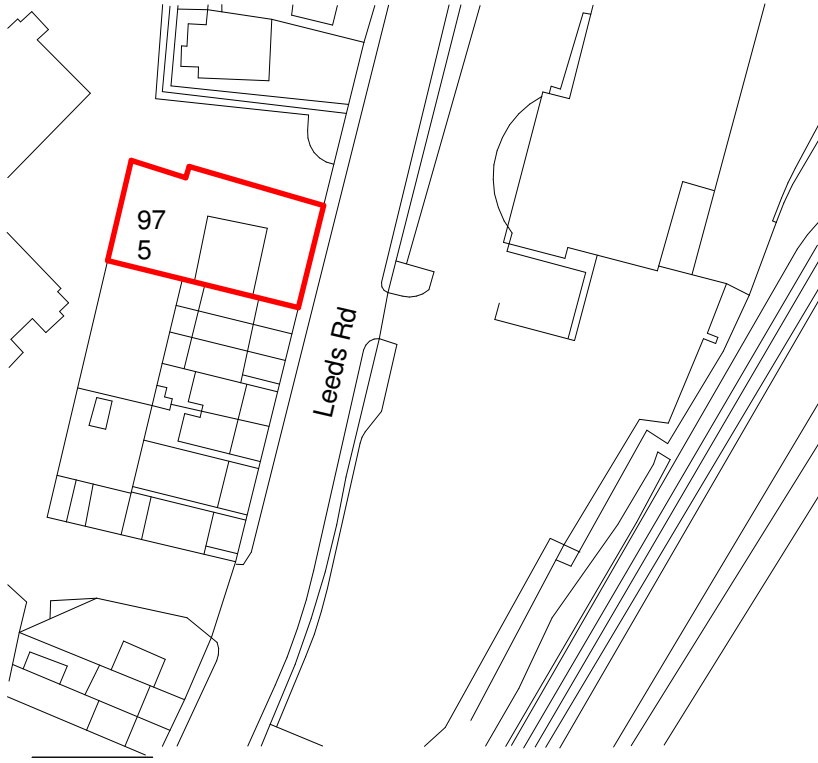


OS Plan

Scale: 1 : 1250

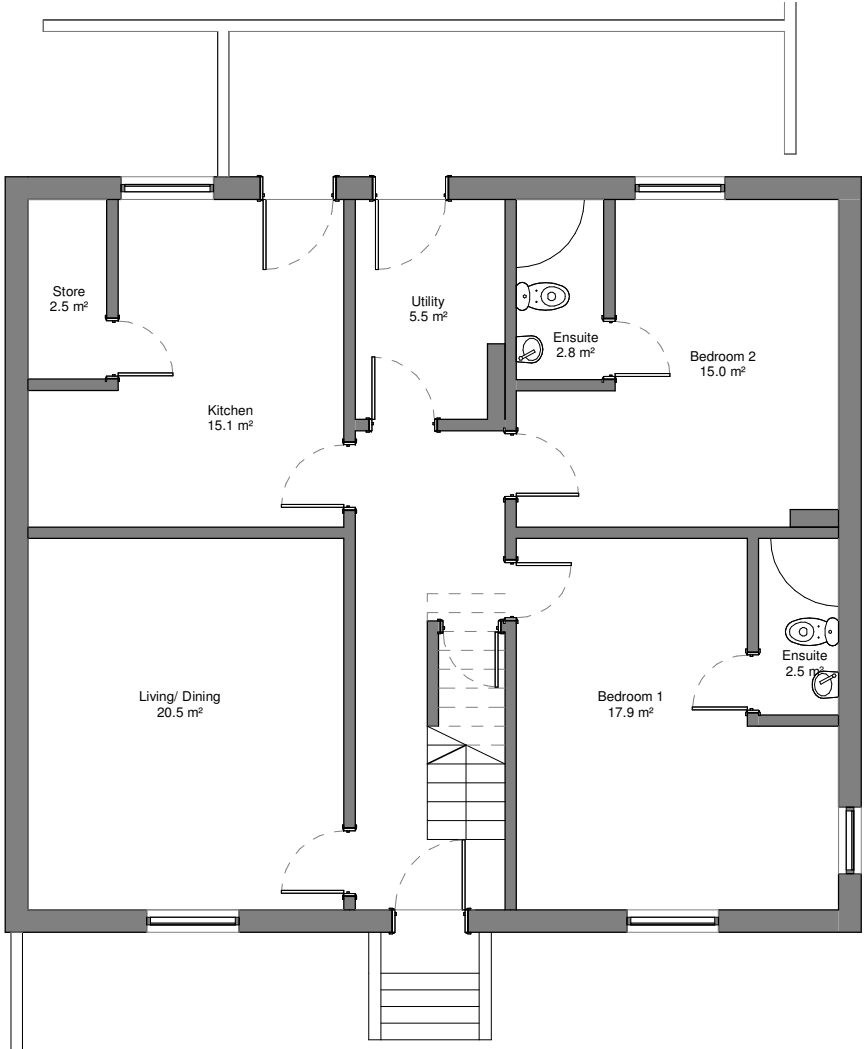


Existing Ground Floor Plan

Scale: 1 : 100

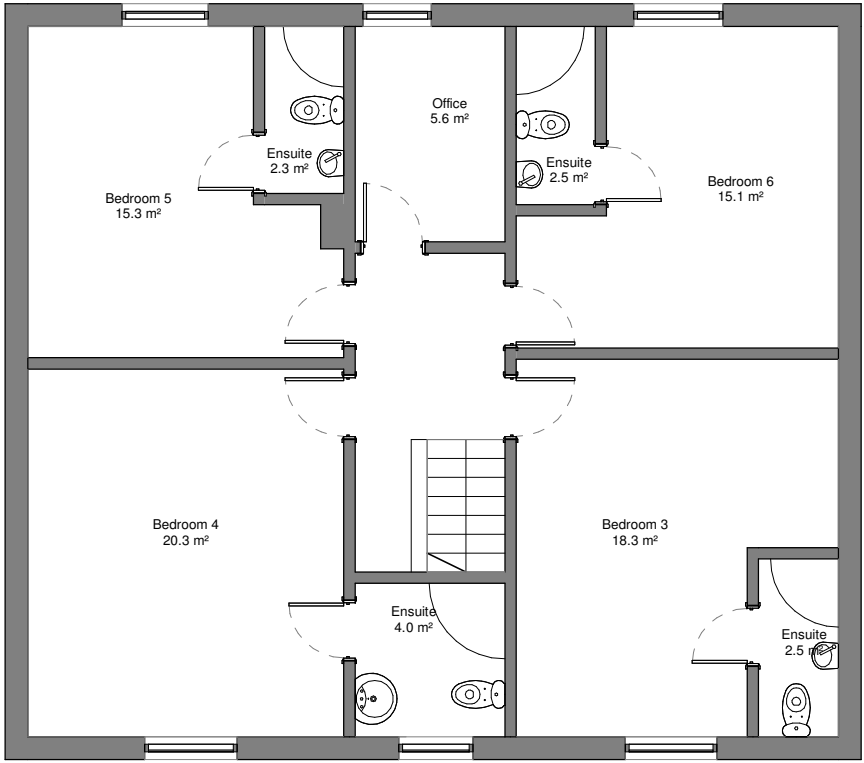


Existing First Floor Plan

Scale: 1 : 100

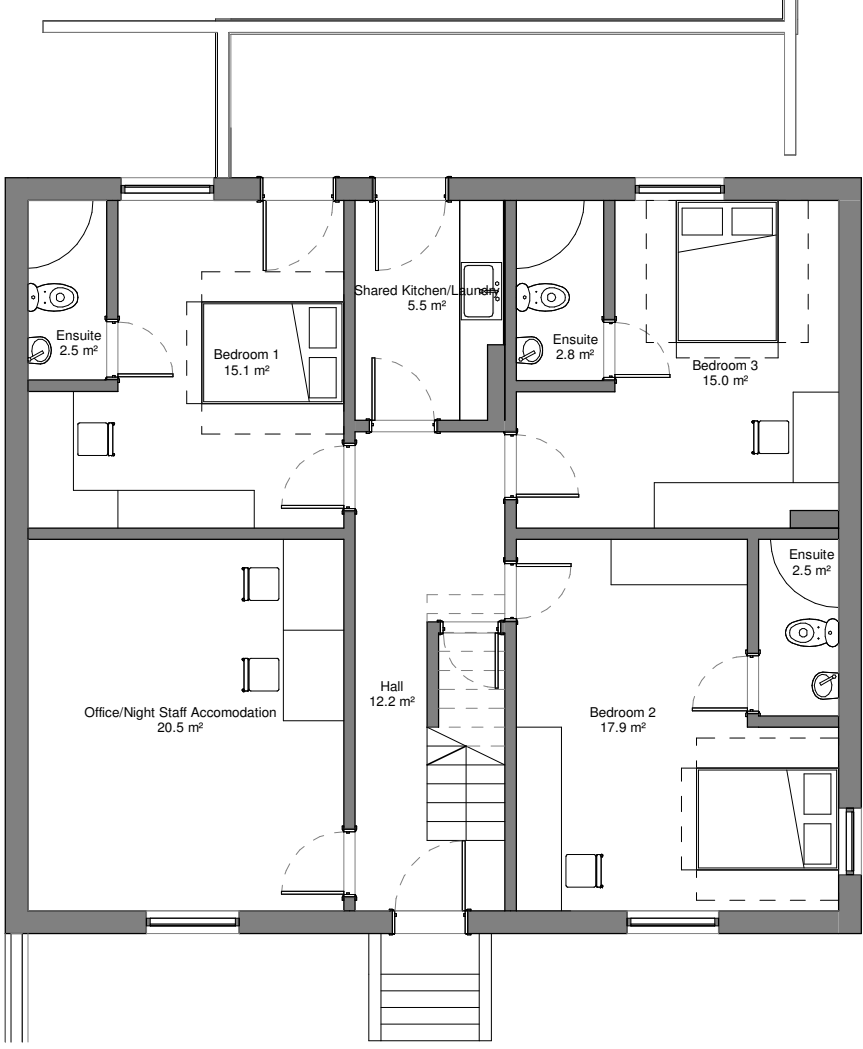

Proposed Ground Floor Plan


Scale: 1 : 100

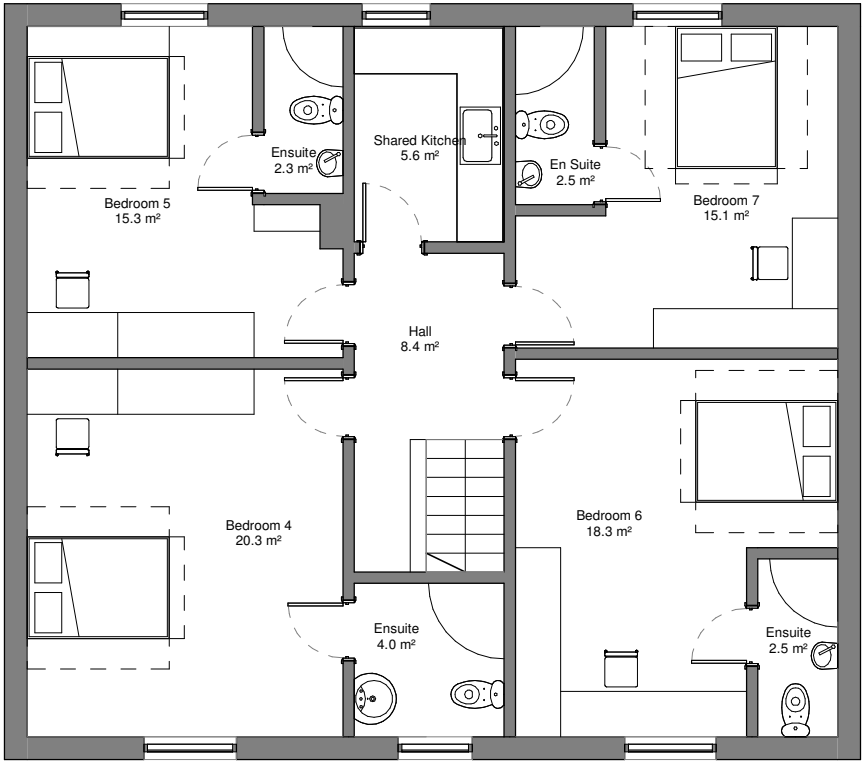

Proposed First Floor

Scale: 1 : 100

GENERAL NOTES:
2dio Architecture accepts no responsibility for any costs, losses or claims whatsoever arising from these drawings, specifications and related documents unless there is full compliance with the Client or any unauthorised user of the following:
1. All boundaries, dimensions and levels are to be checked on site before construction and any discrepancies reported to the Architect / Designer.
2. Partial Service: Any discrepancies with site or other information is to be advised to the Architect / Designer and direction and / or approval is to be sought before the implementation of the detail.
3. Block and site plans are reproduced under license from the Ordnance Survey.
4. Do not scale this drawing.
5. For the purpose of coordination, all relevant parties must check this information prior to implementation and report any discrepancies to the Architect / Designer.

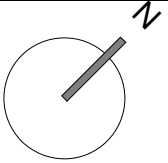

Key Plan

Rev	Date	Description	By	Chkd
2dio Architecture				
Design Architecture Masterplanning Interiors Graphics				
Client				
Modou				
Project				
975 Leeds Rd, Huddersfield				
HD2 1UP				
Drawing Title				
Existing & Proposed Plans				
Drawn By				
IK				
Checked By				
2DIO				
Scale				
As indicated				
21/06/2026				
Project No.				
600-706				
Drawing No.				
2DIO-GA01				
Status				
INFORMATION				

