






PROPOSED FRONT ELEVATION

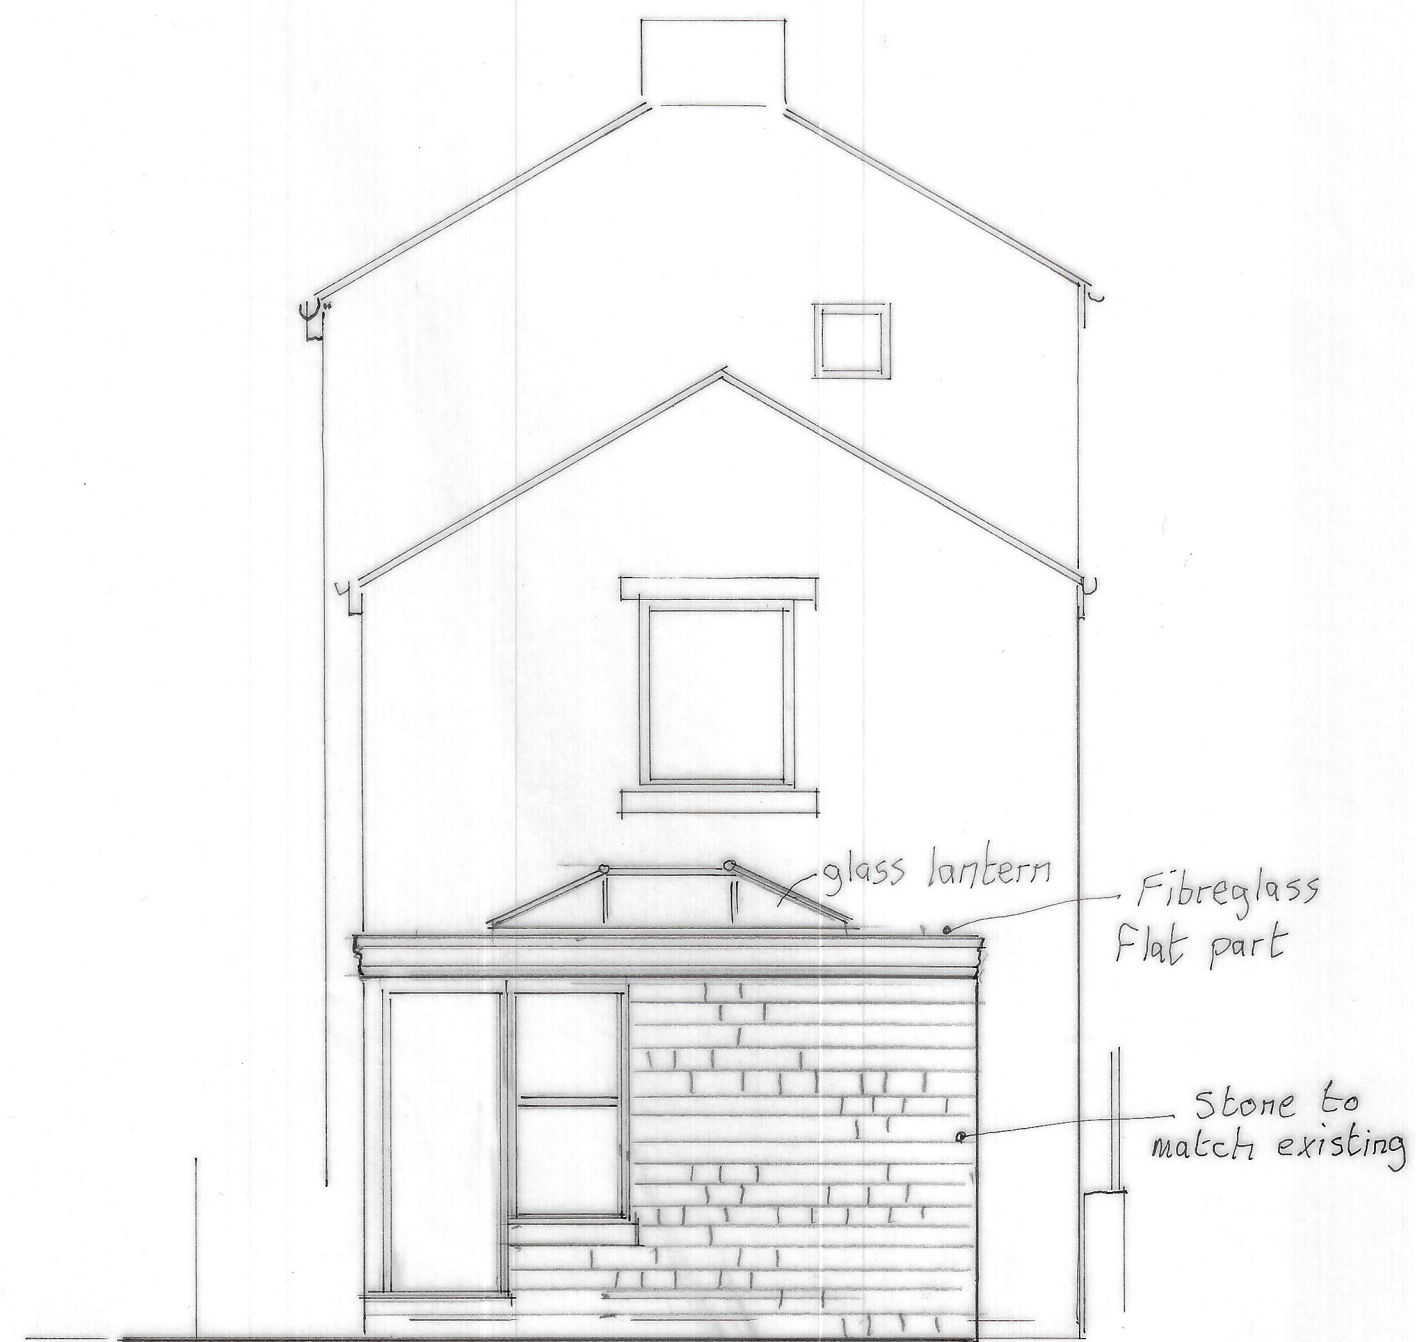


PROPOSED SIDE ELEVATION

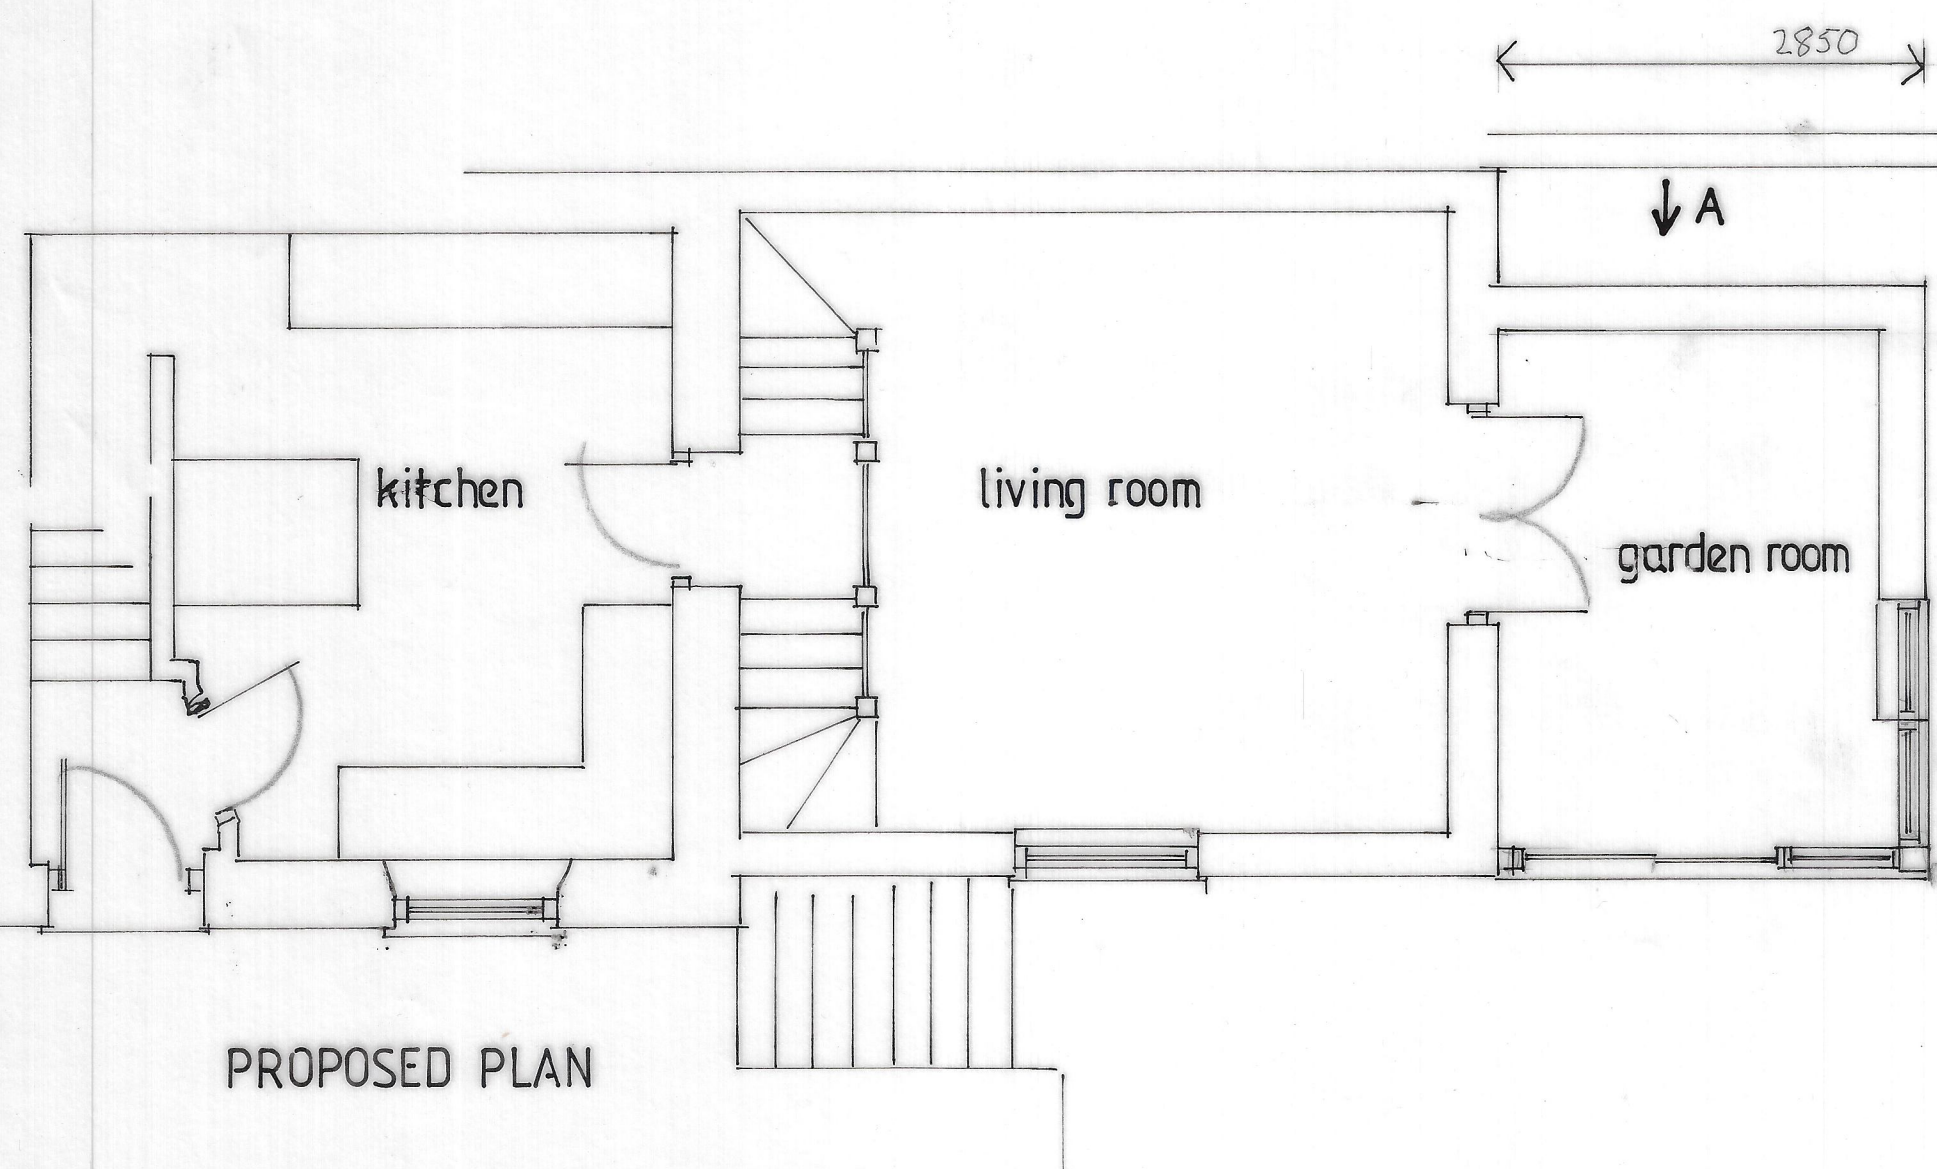


PROPOSED PLAN

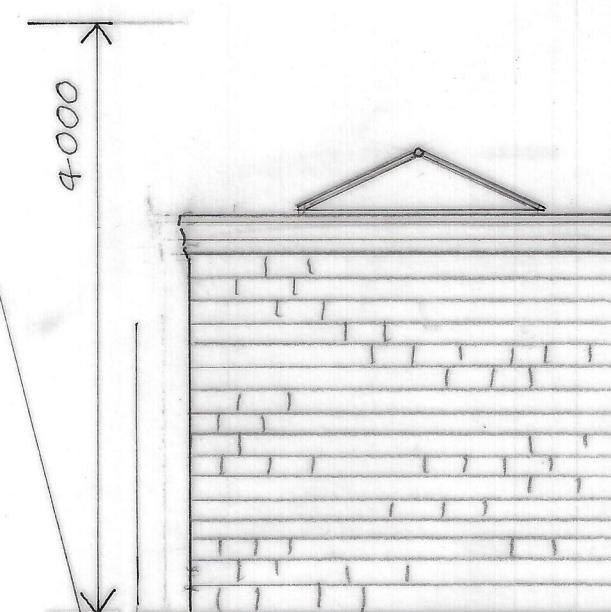

SIDE A

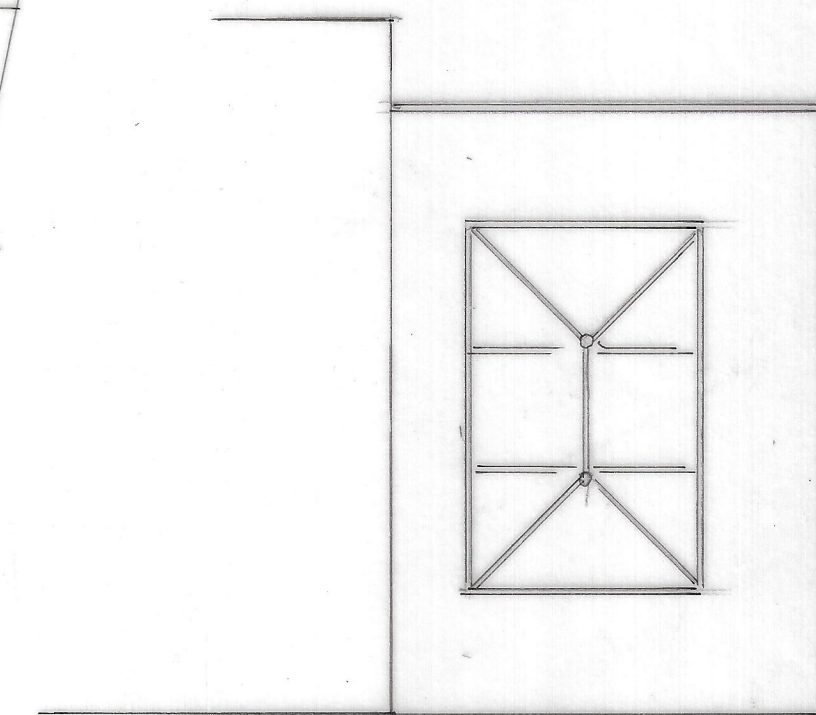

roof plan

 

Proposed single storey extension to side for Mr. & Mrs. R. Outram  
36 Wessenden Head Road, Meltham

drawn by Artech Design 01772 456592

drawing no. 1R/3159/2

Scale 1:50

(at A2)