




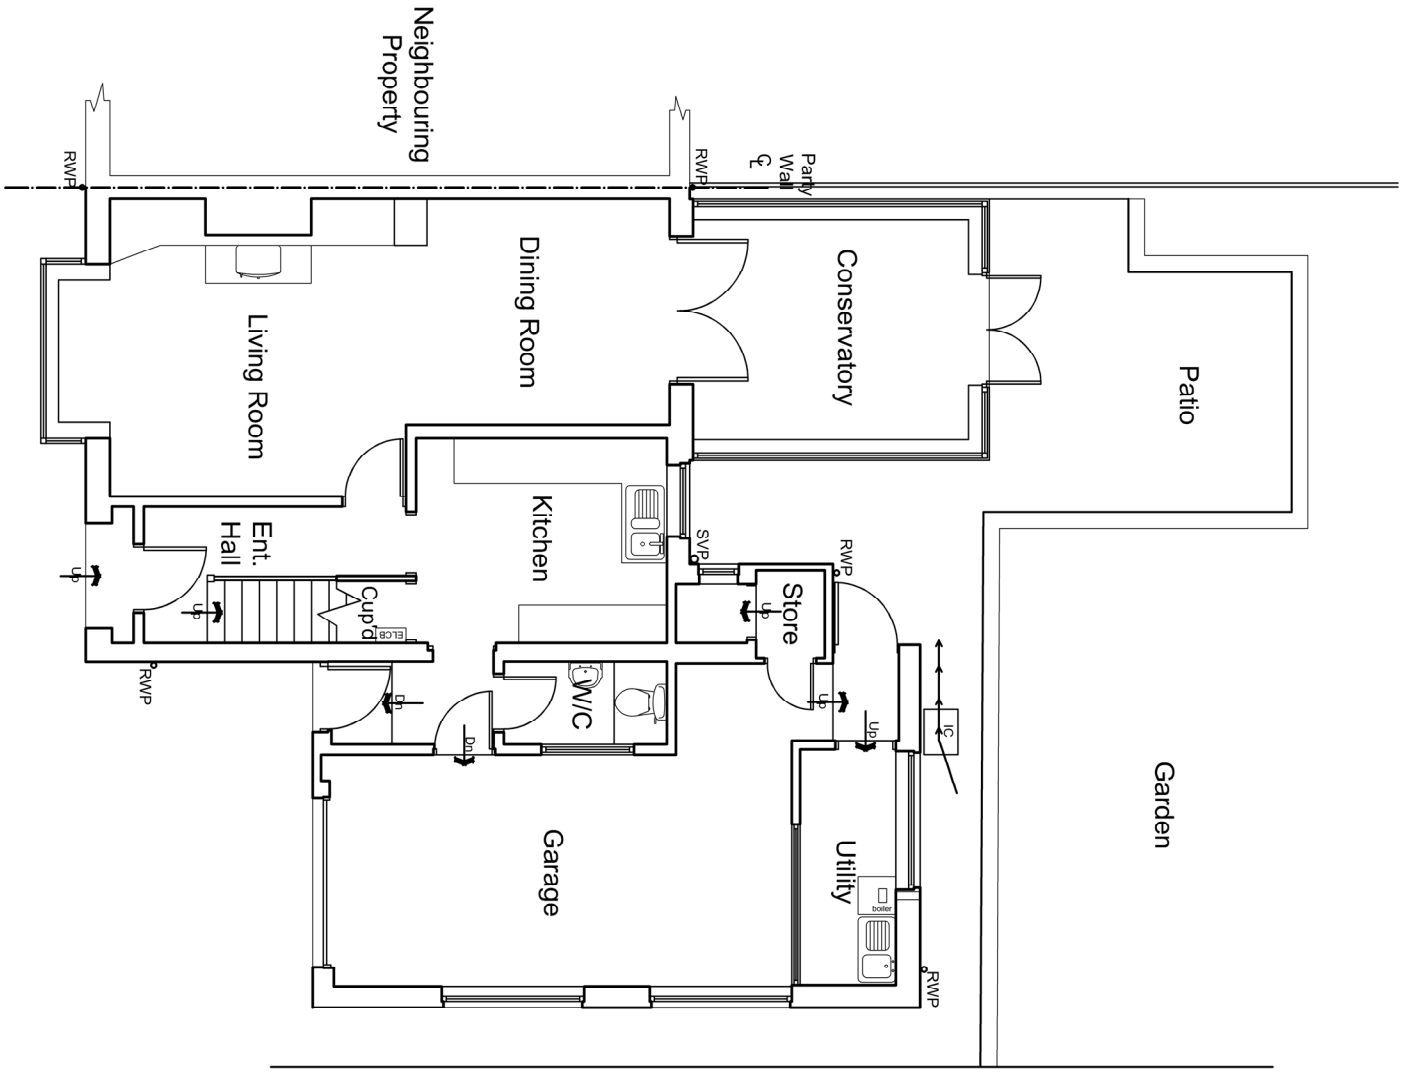


Ground Floor Plan

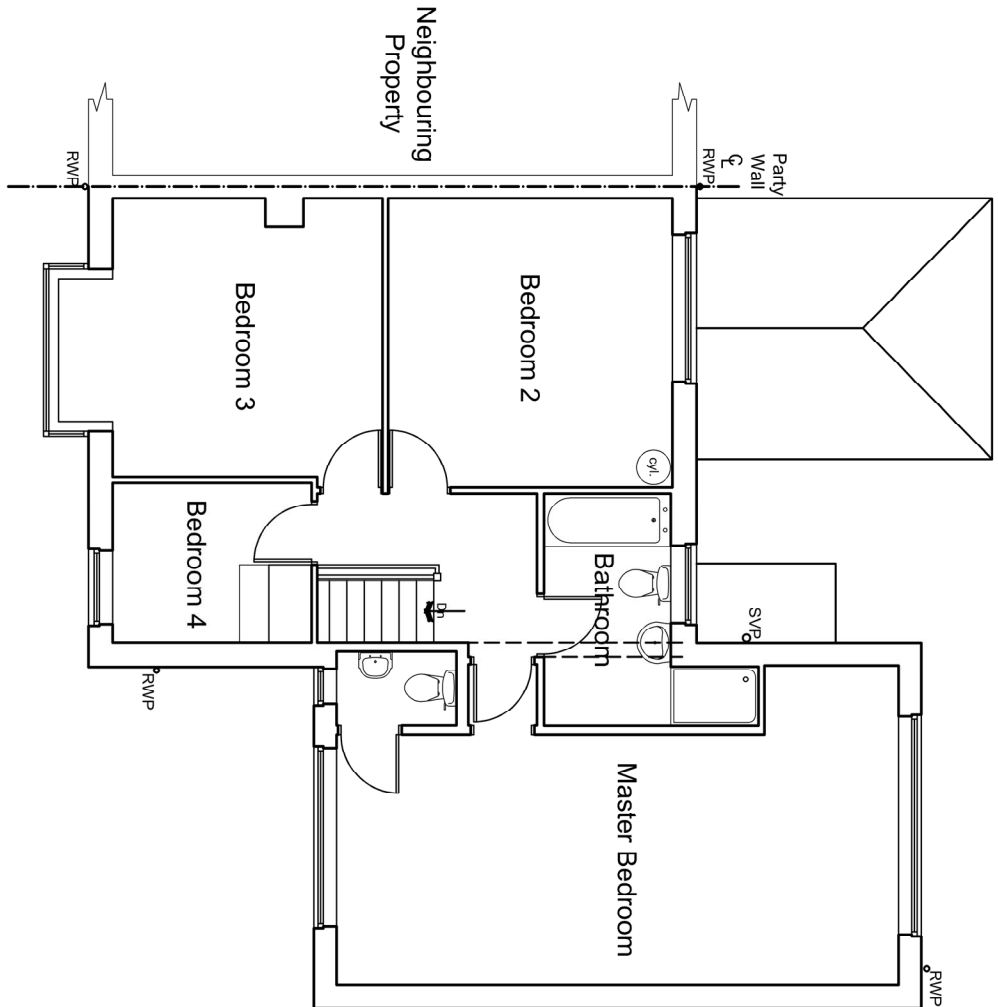


First Floor Plan

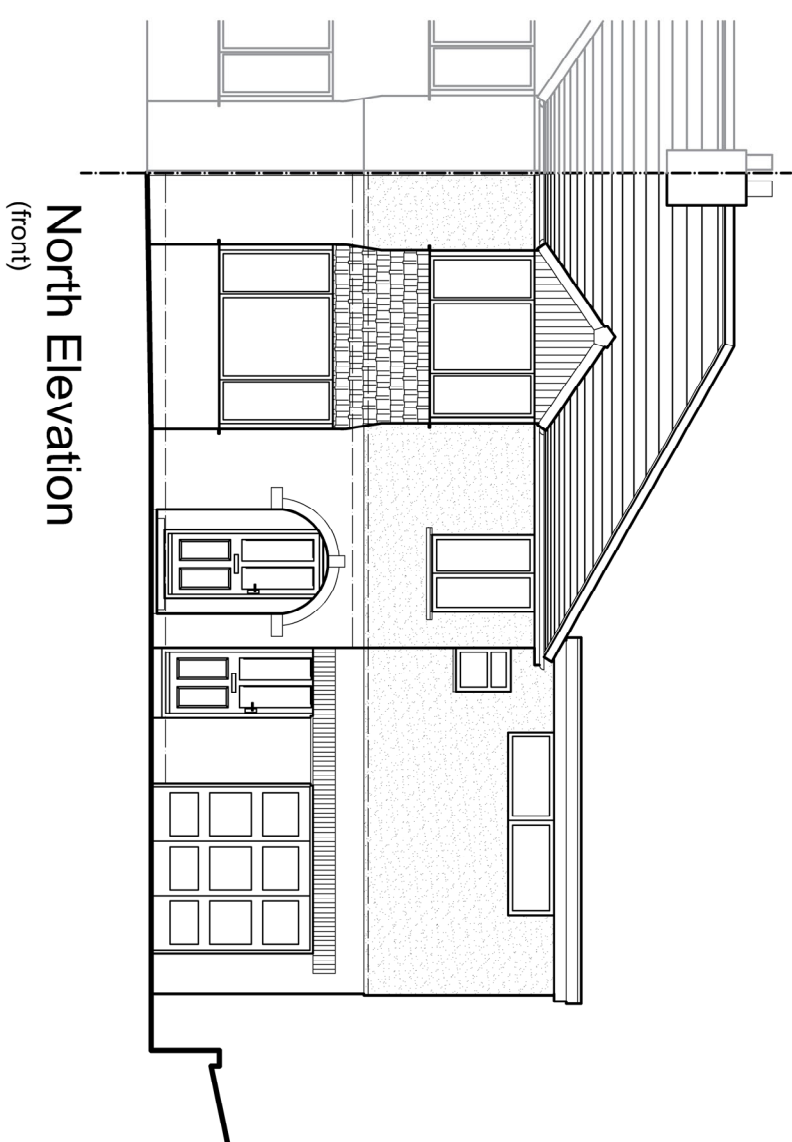

North Elevation
(front)

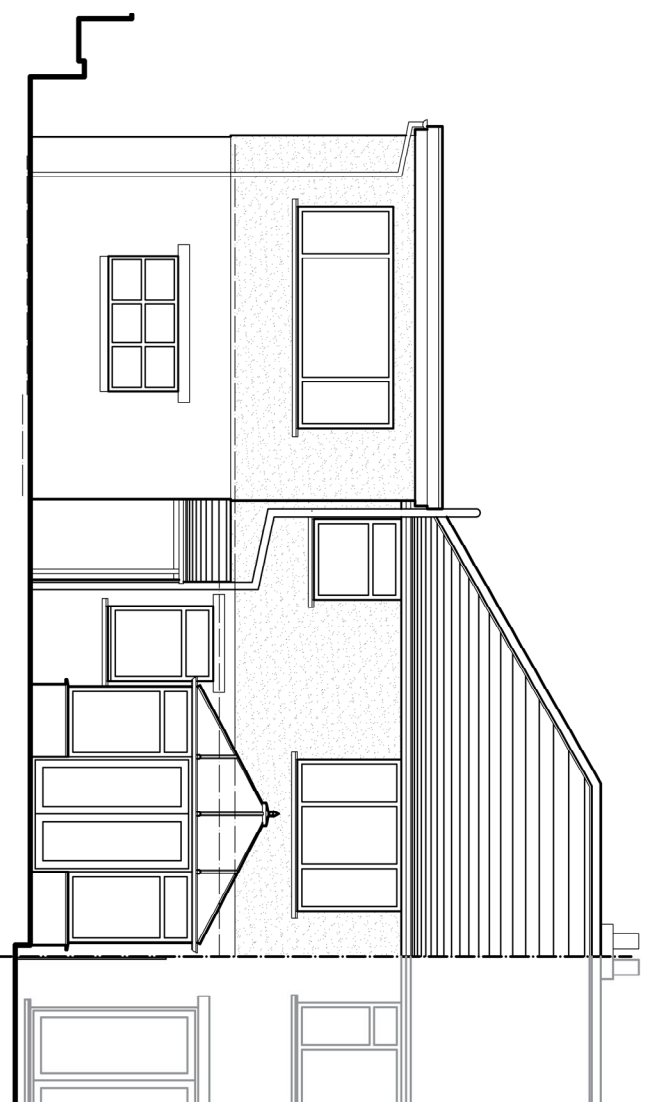

South Elevation
(rear)

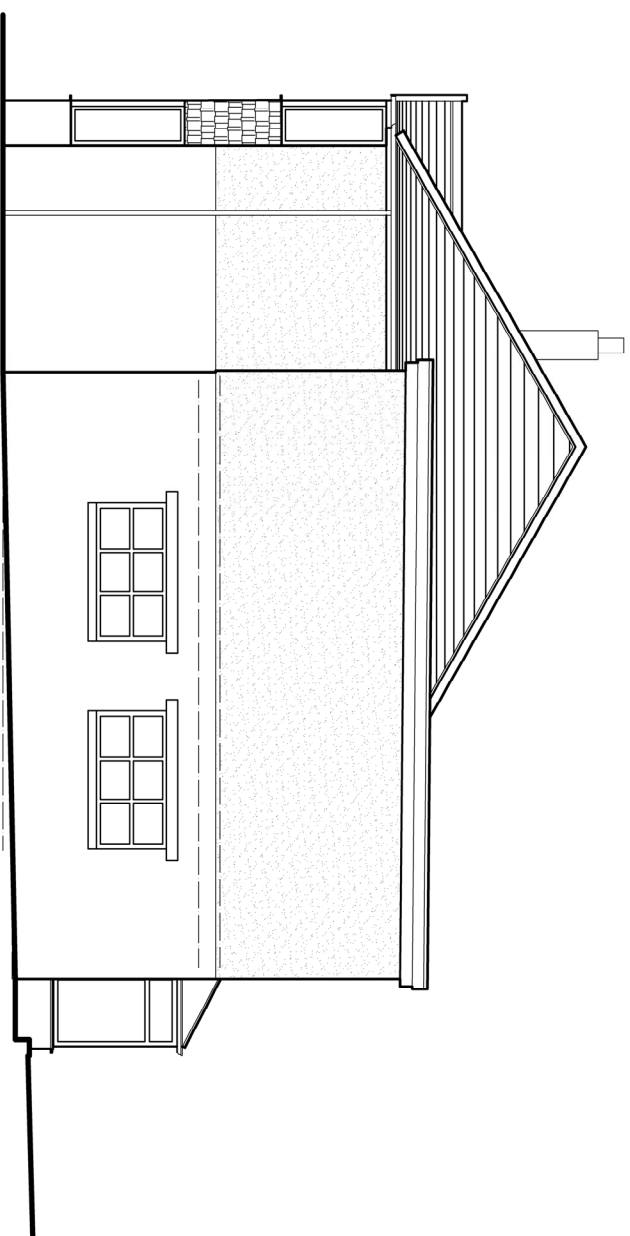


West Elevation
(side)

1:100



1m 2 3 4 5 6 7 8 9 10

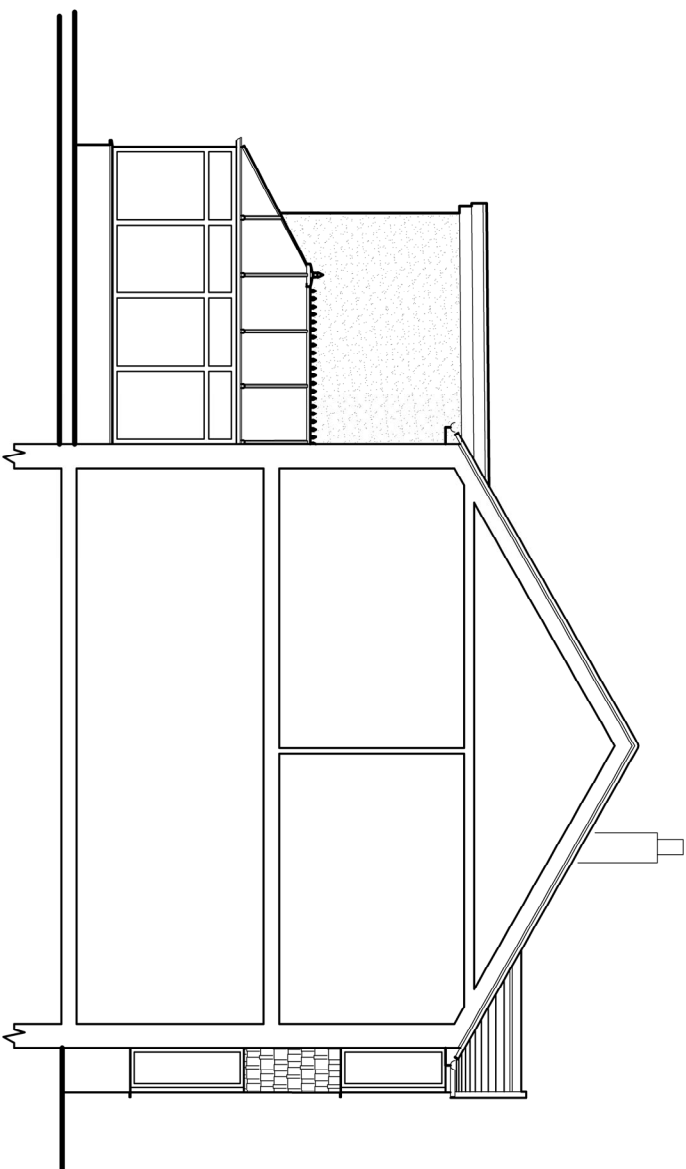

East Sectional Elevation
(side (Party Wall))

Project
Removal of Conservatory and Erection of
Replacement Single Storey Rear Extension at 78,
Moor Lane, Netherton, HD4 7JB.
Client

Mr R Healey
Drawing Title/Issue

General Arrangement as Existing

Scale date sheet size dwg. no.
1:100 06/2026 A2 26-005-03