




EXISTING SITE PLAN
Scale 1:100@A1

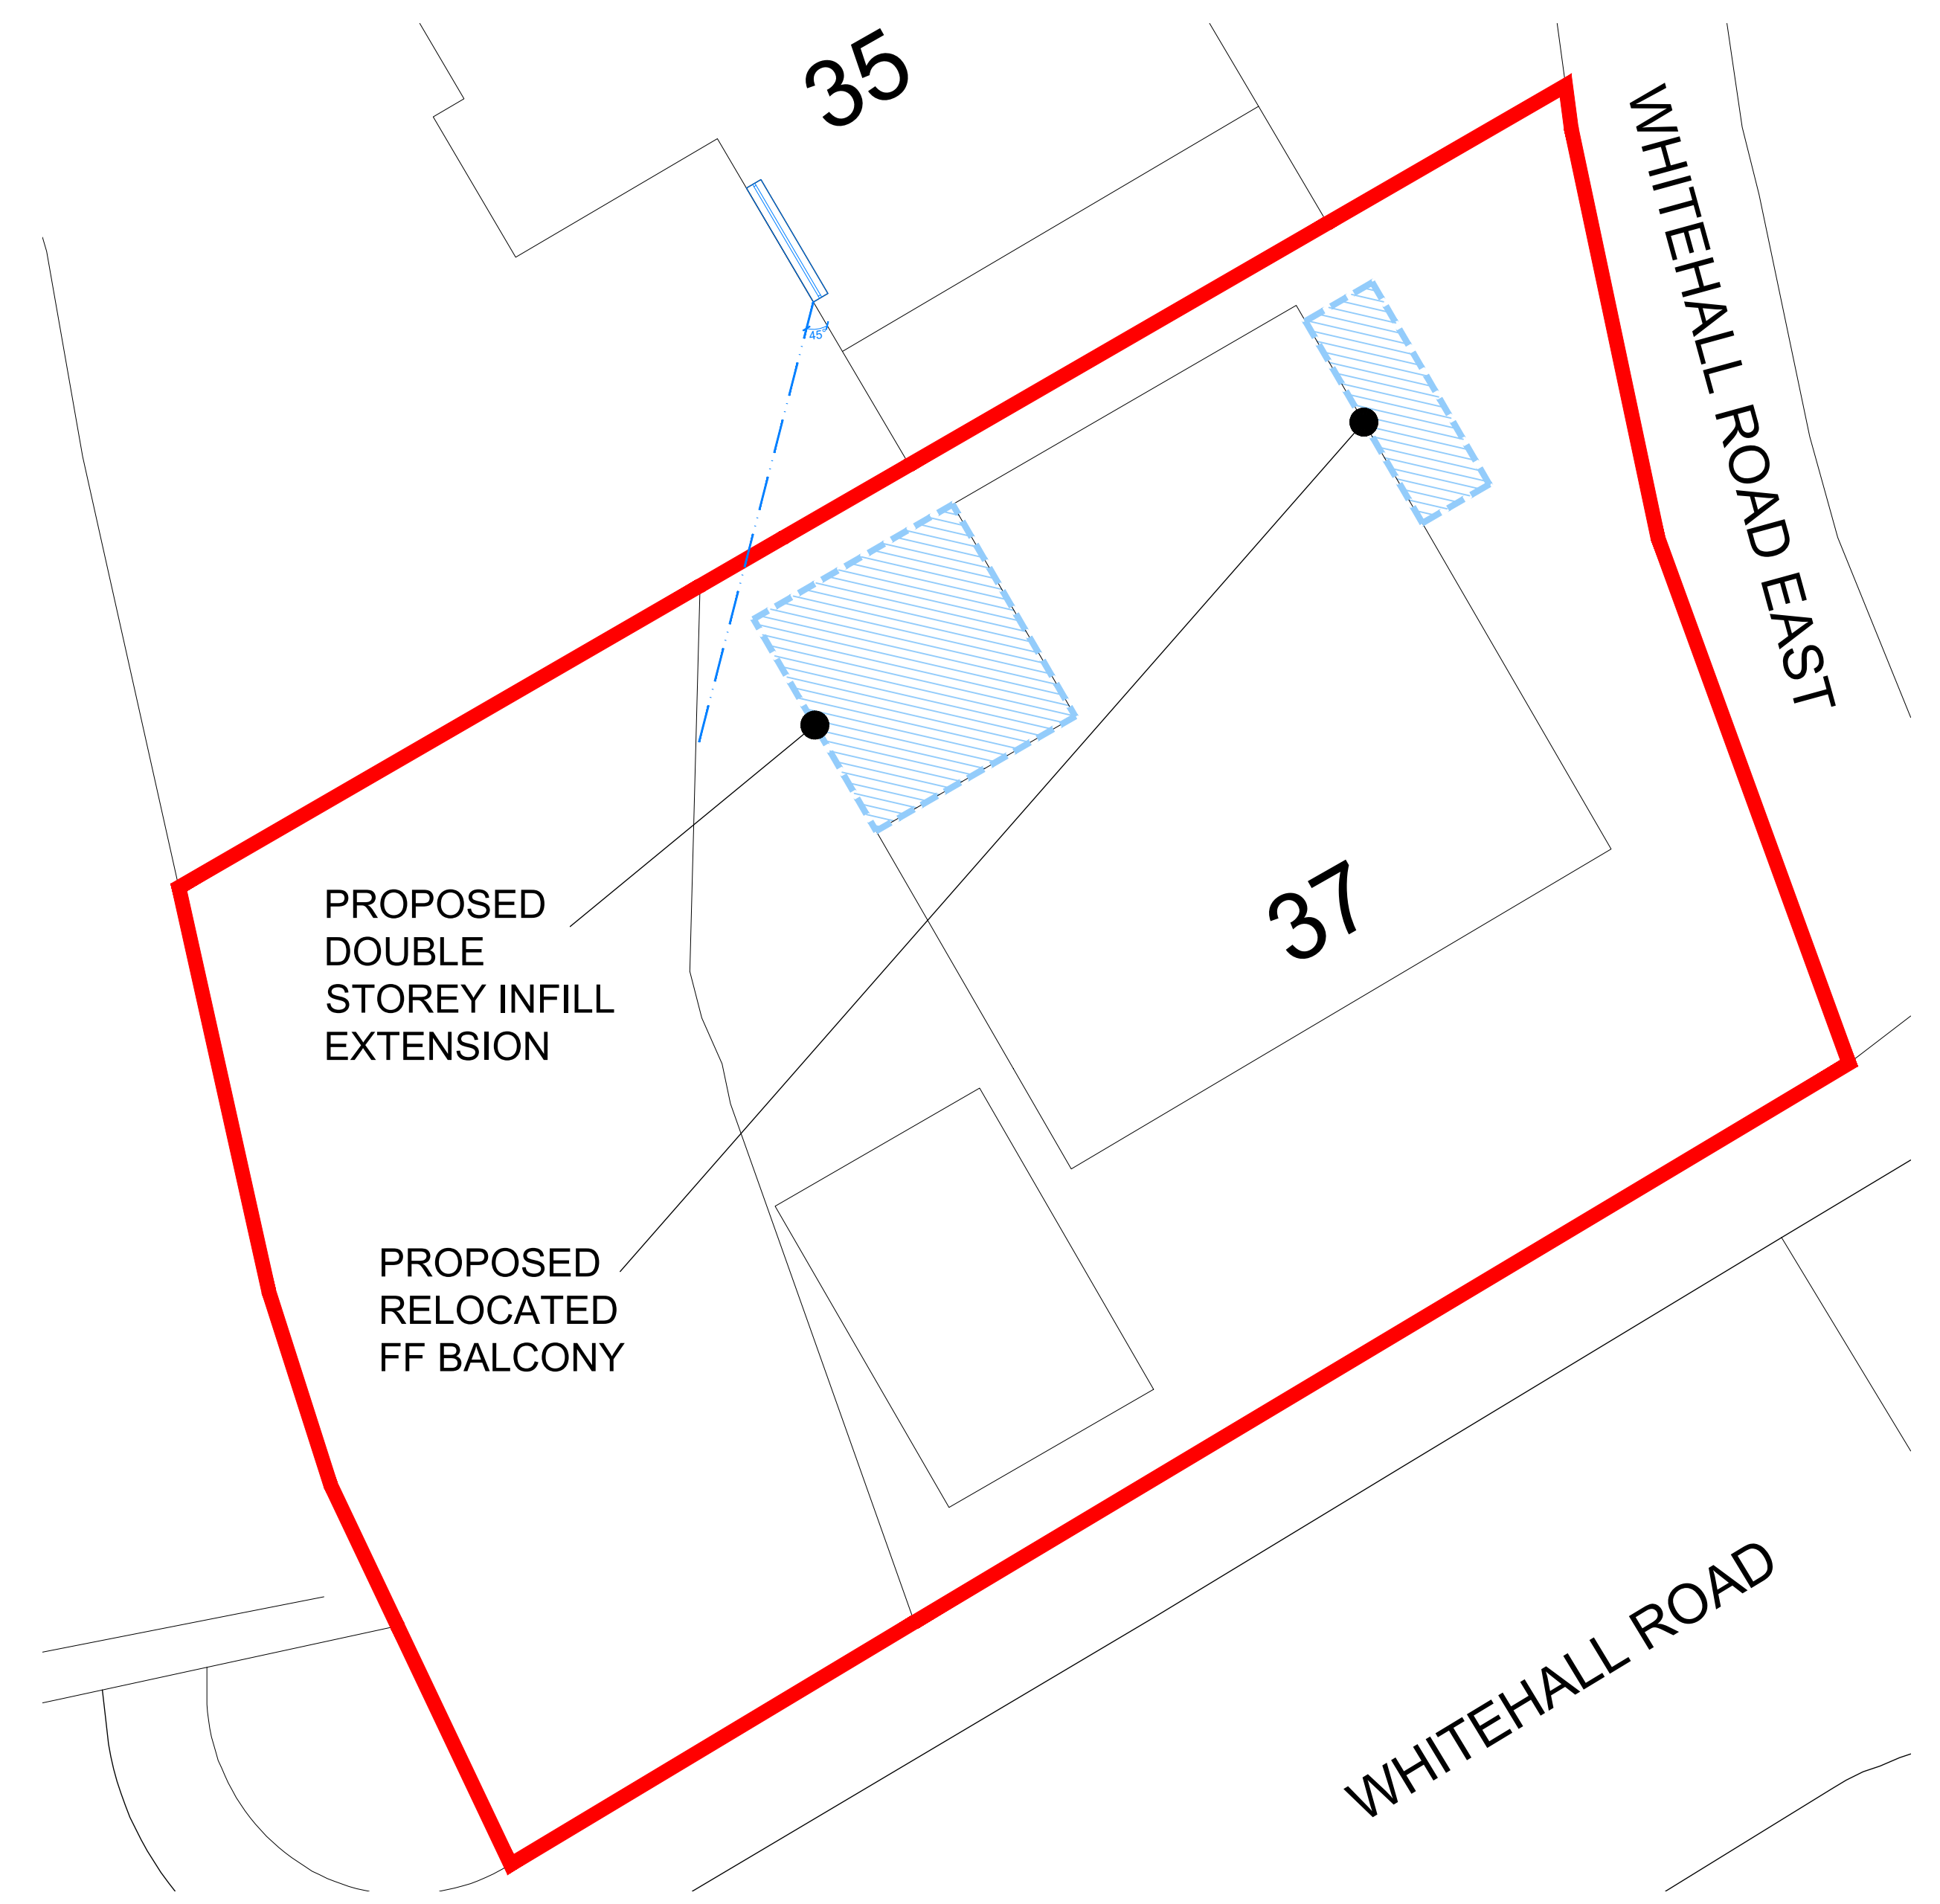

PROPOSED SITE PLAN
Scale 1:100@A1

Site Address	37 Whitehall Rd East, Birkenshaw, BD11 2EQ
Project	Proposed double storey infill extension and relocation of FF balcony
Dwg. Type	Site Plans
Dwg. Ref.	26-37WHI-PL04
Date	June 2026