





CLIENT: - DFS	SITE NAME: - BIRSTALL	REVISION	DATE	REV BY	NOTES
DRAWING NO : - 49775-1B	DATE: - 20-02-2026	A	19-06-2026	KL	ALTERED & MASTERED
		B	01-07-2026	LP	VARIOUS CHANGES AND ALTERATIONS - UNMASTER
DRAWN BY: - KL	SCALE: -	-	-	-	-
		-	-	-	-
PLANNING: -		-	-	-	-
		-	-	-	-

DFS - BIRSTALL



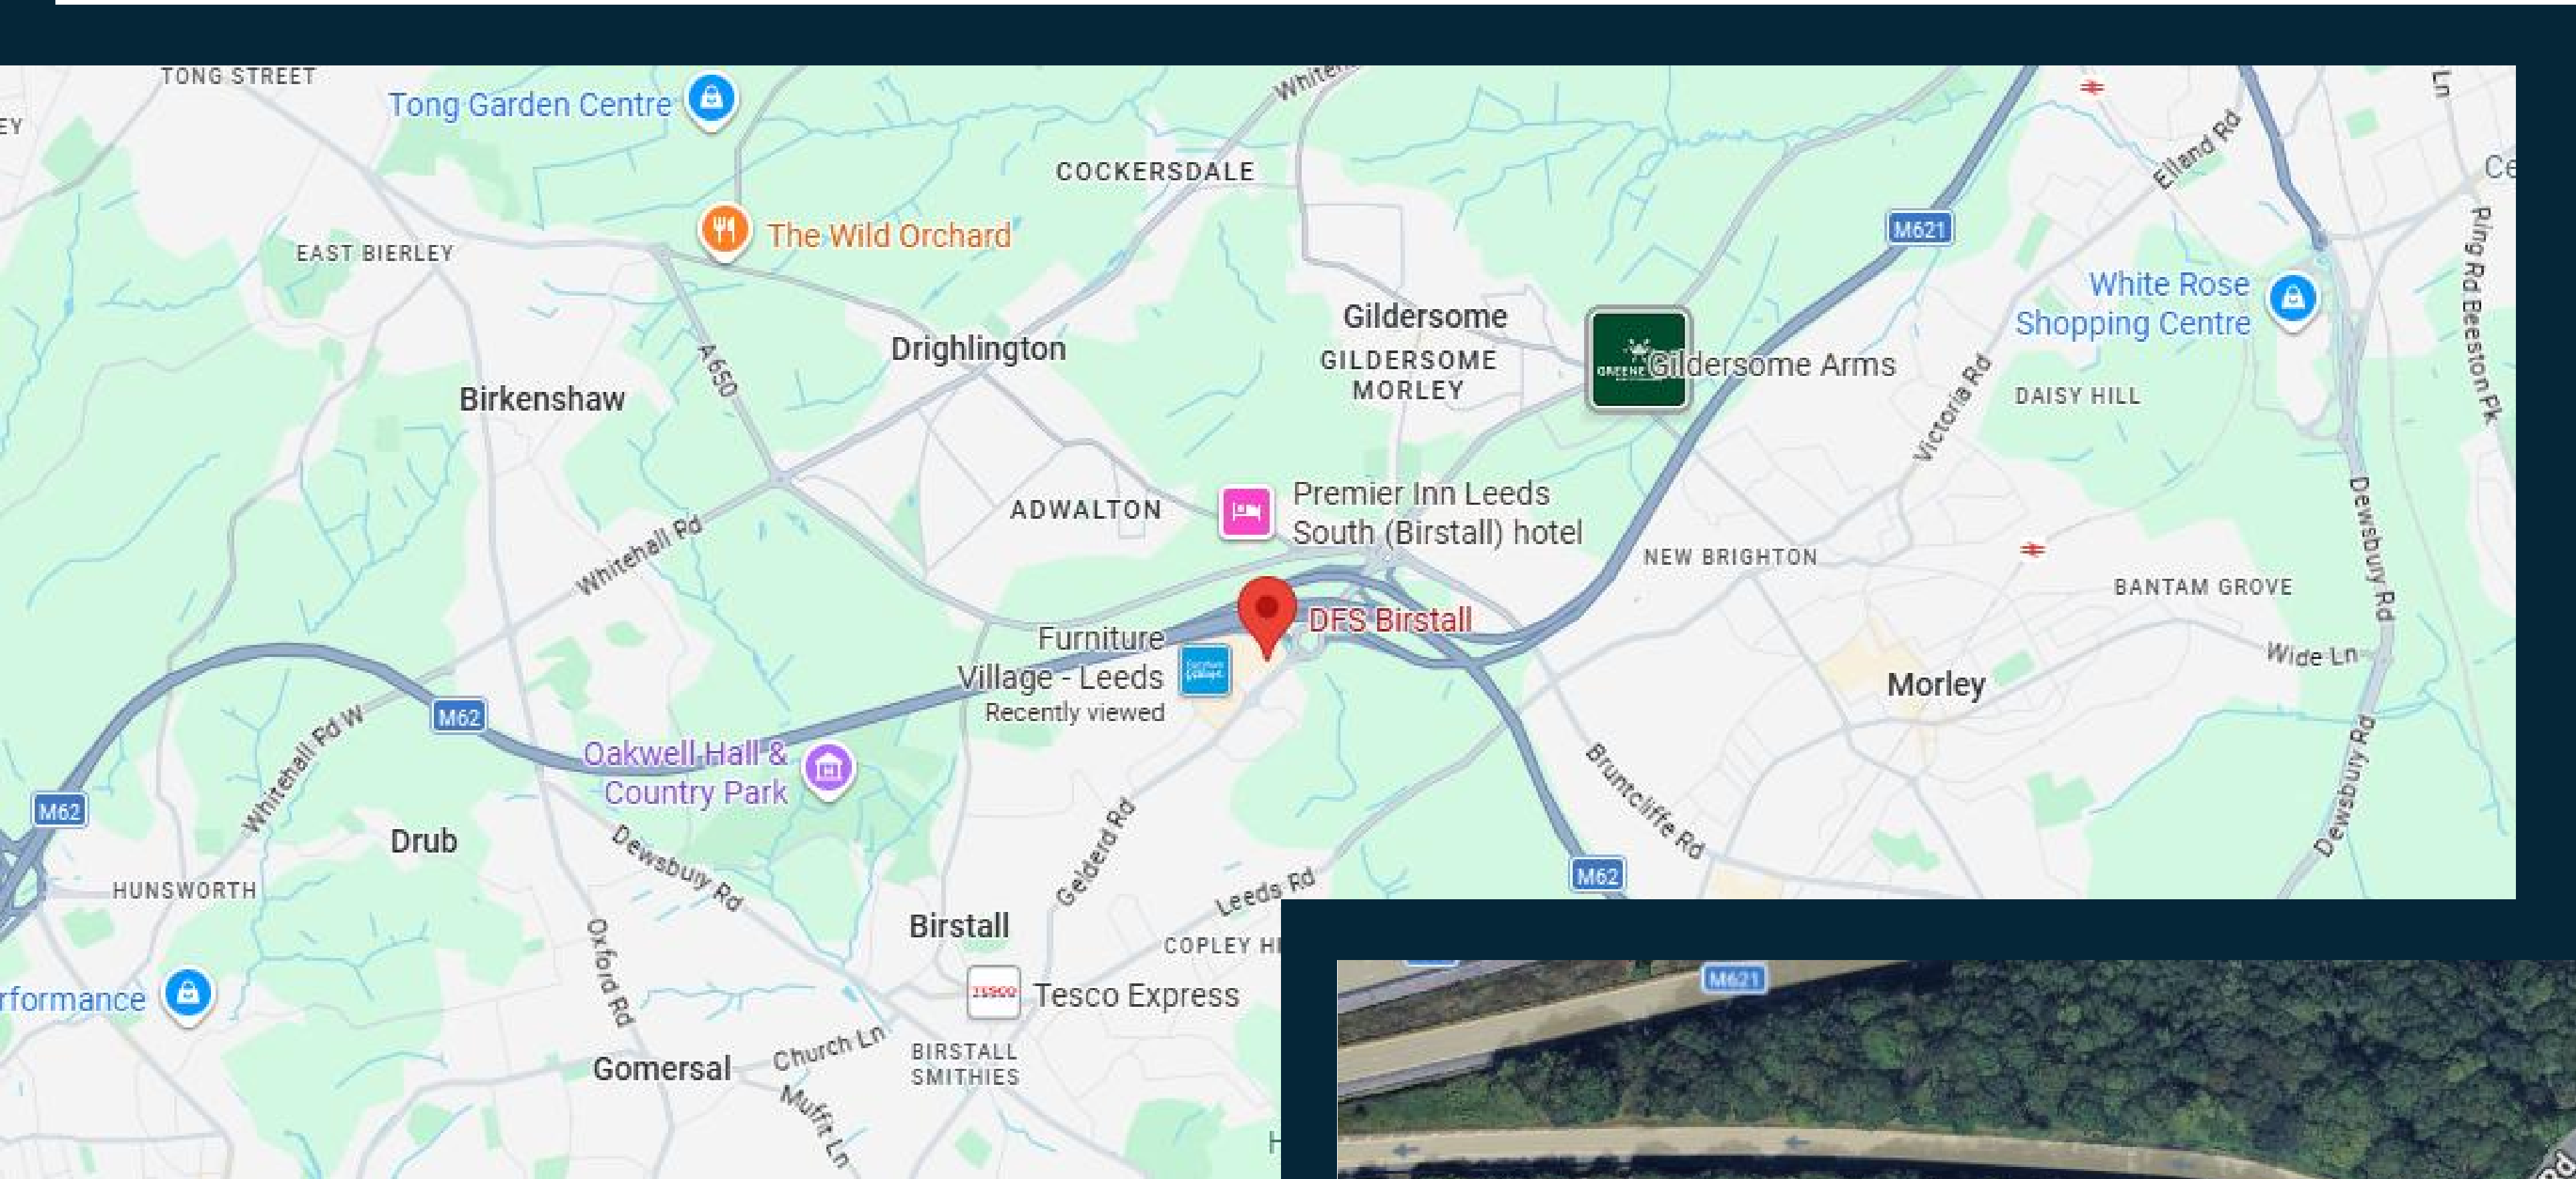


BIRSTALL

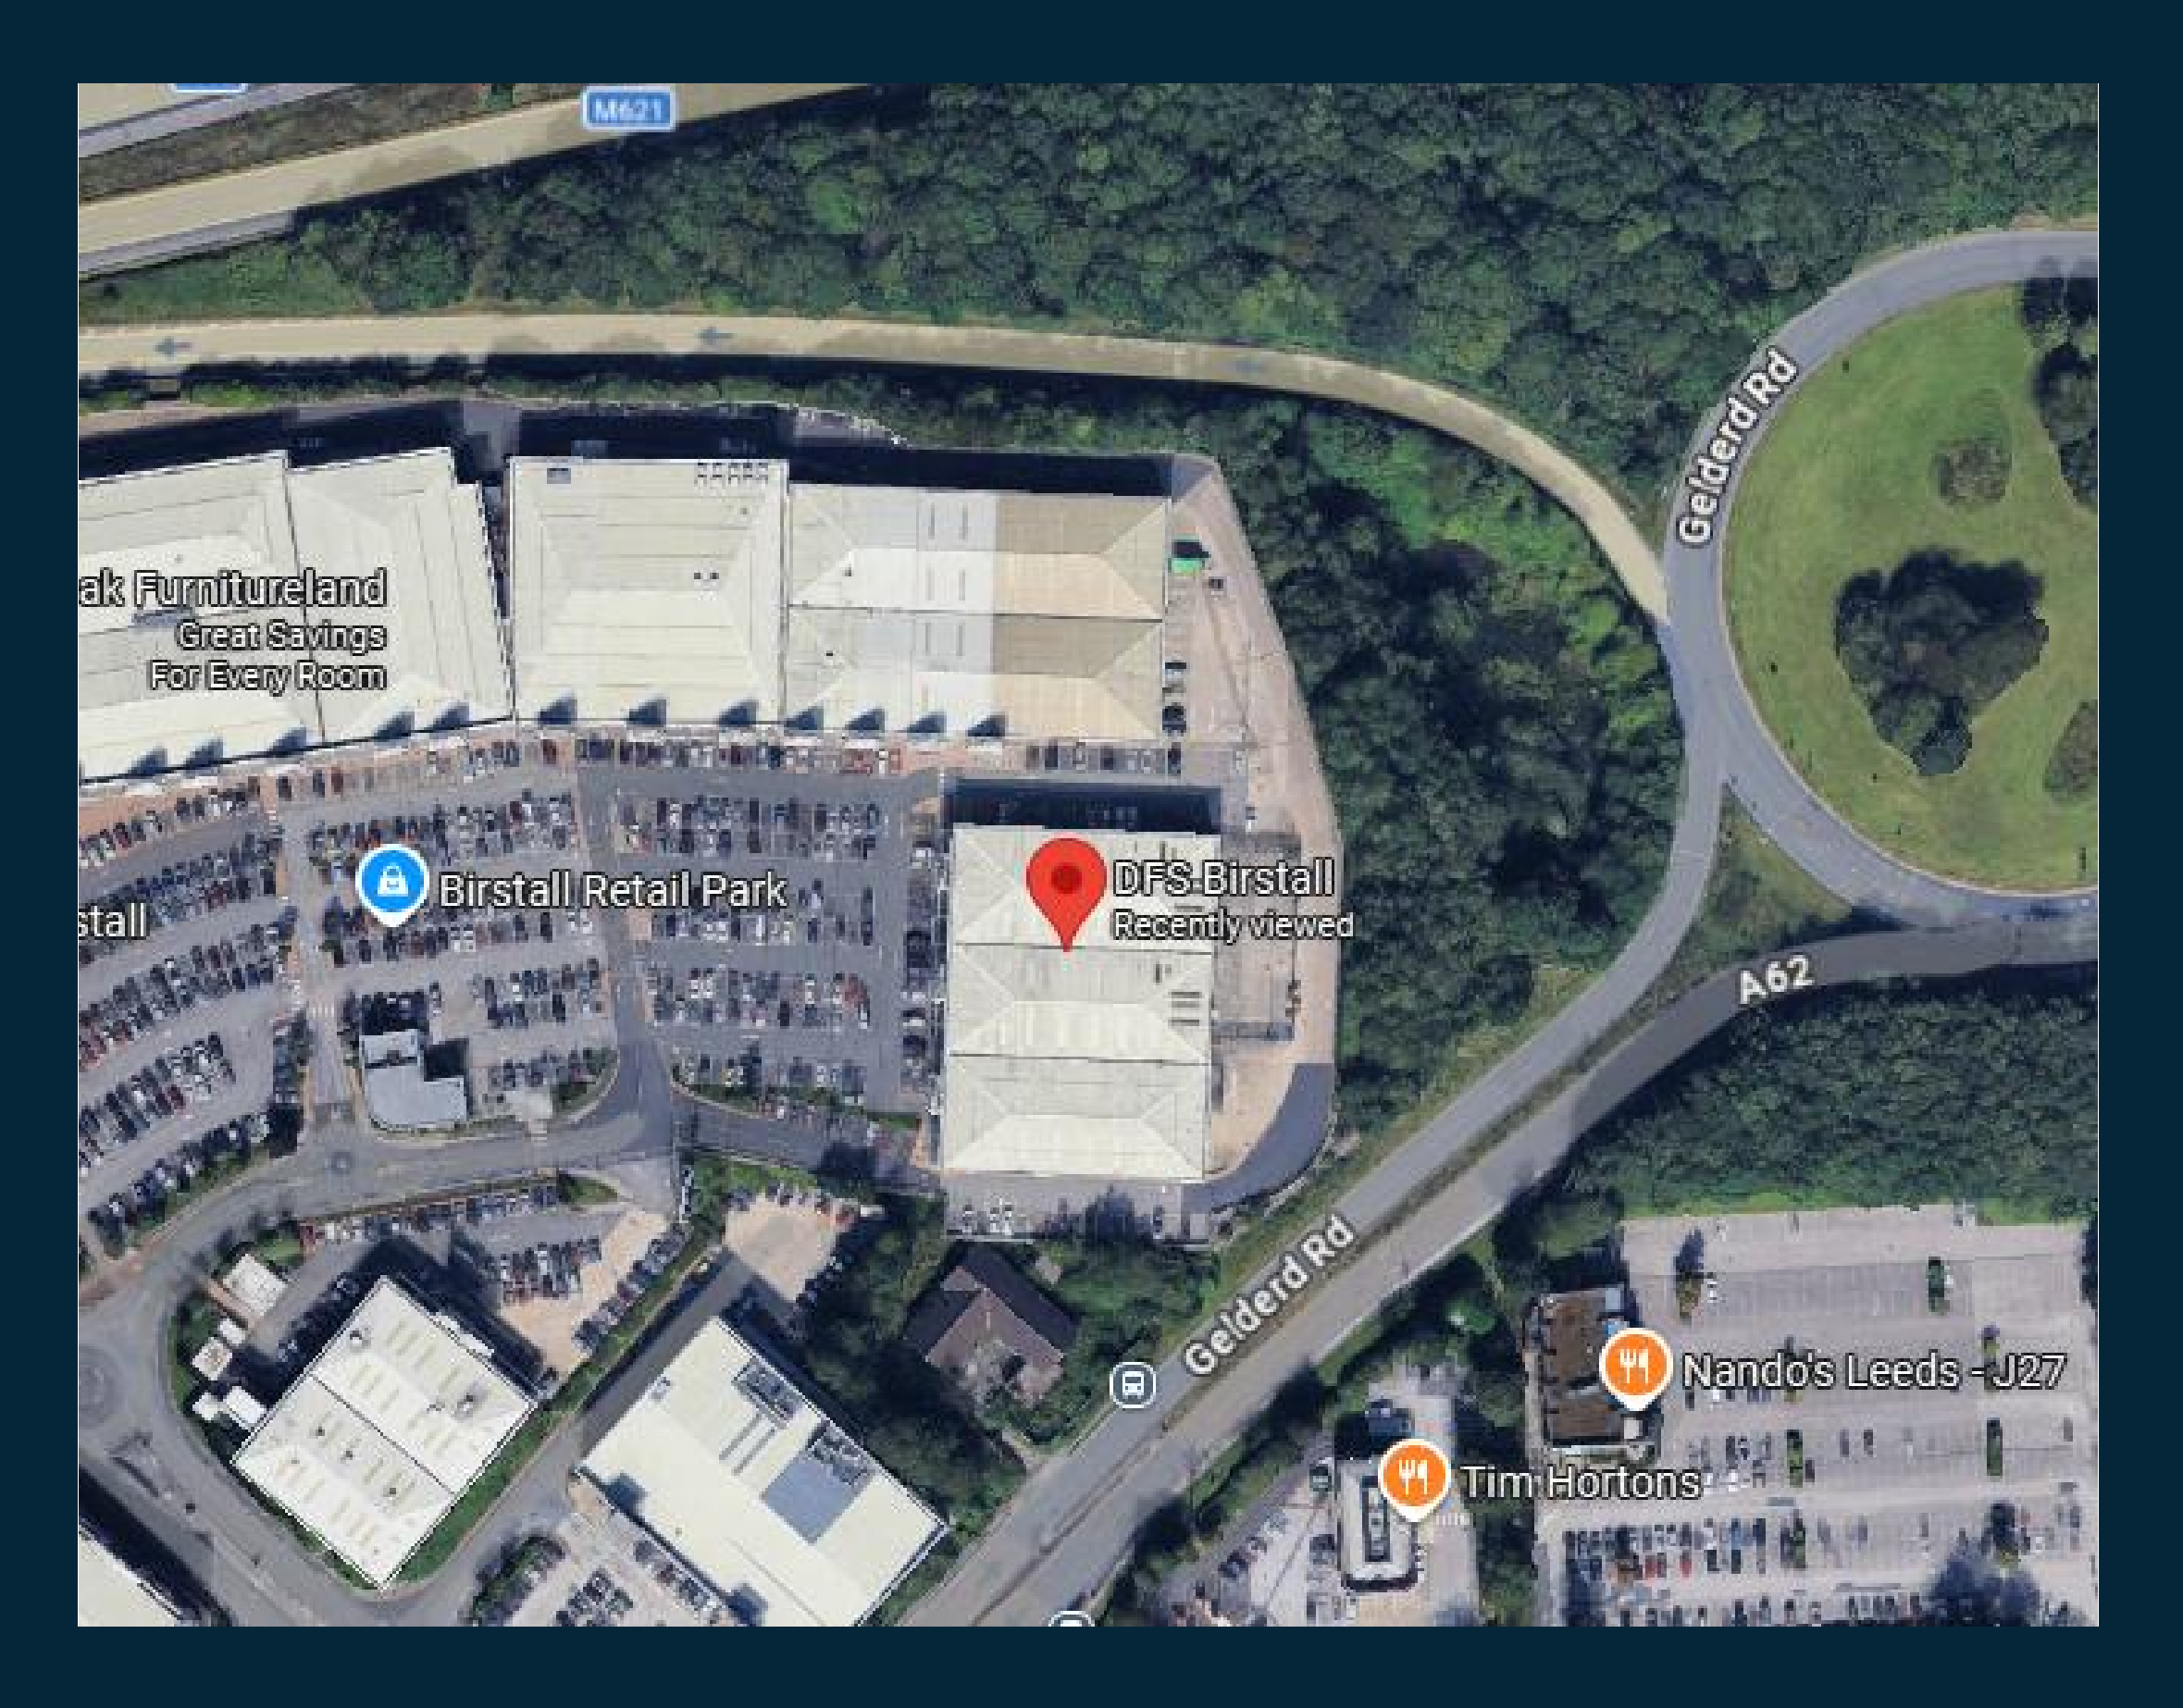

DFS, Unit 9-10, Birstall Retail Park, Birstall, Leeds, WF17 9DT



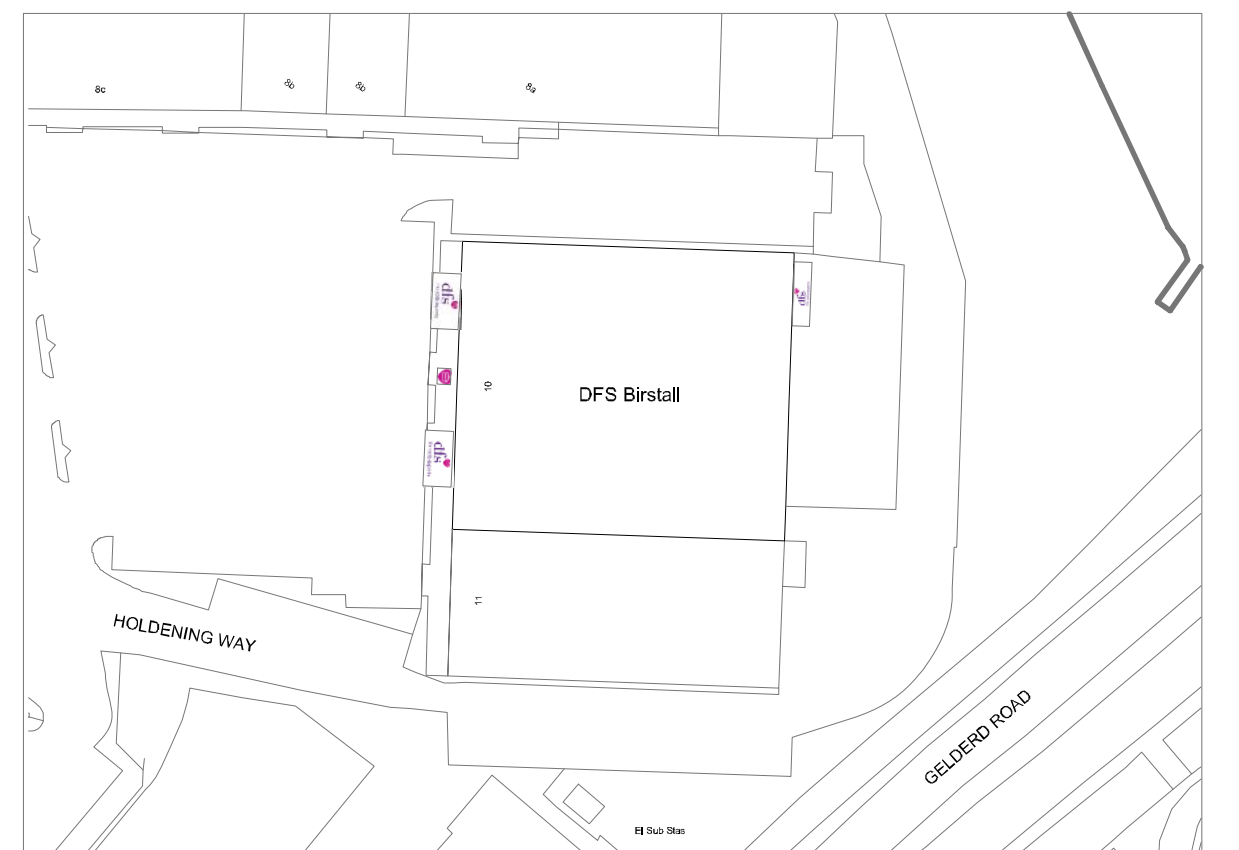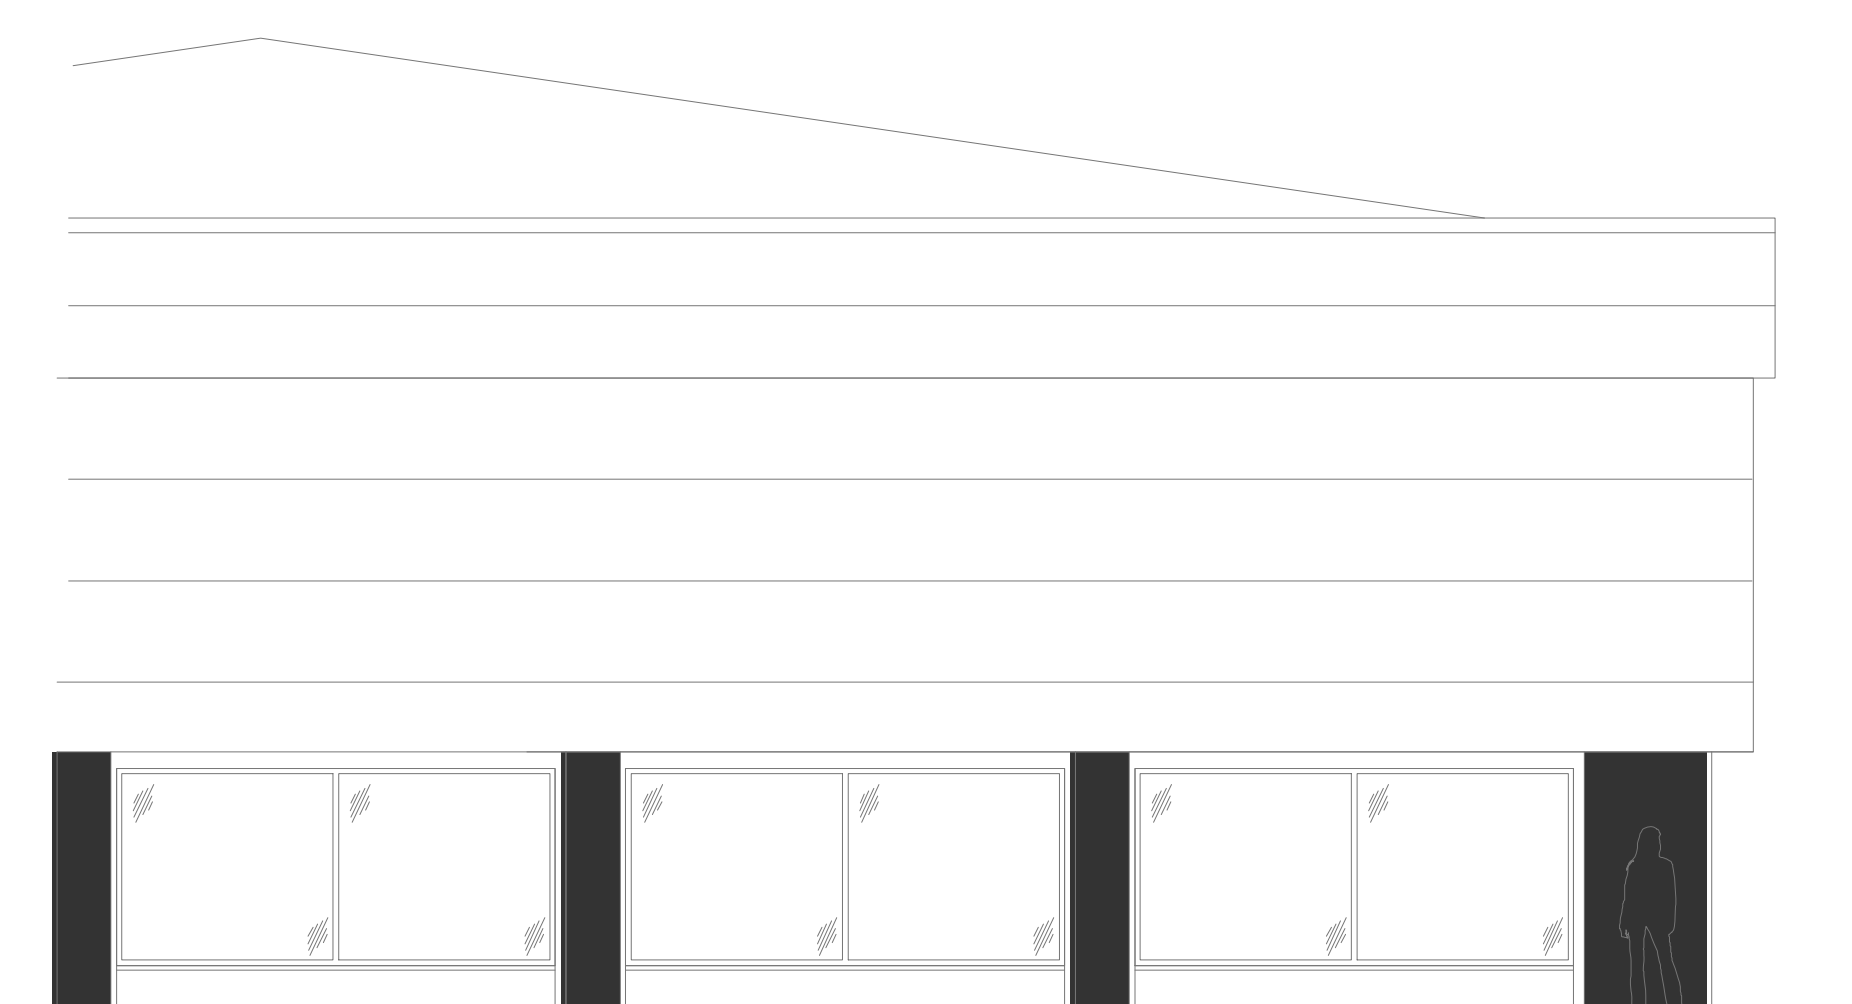
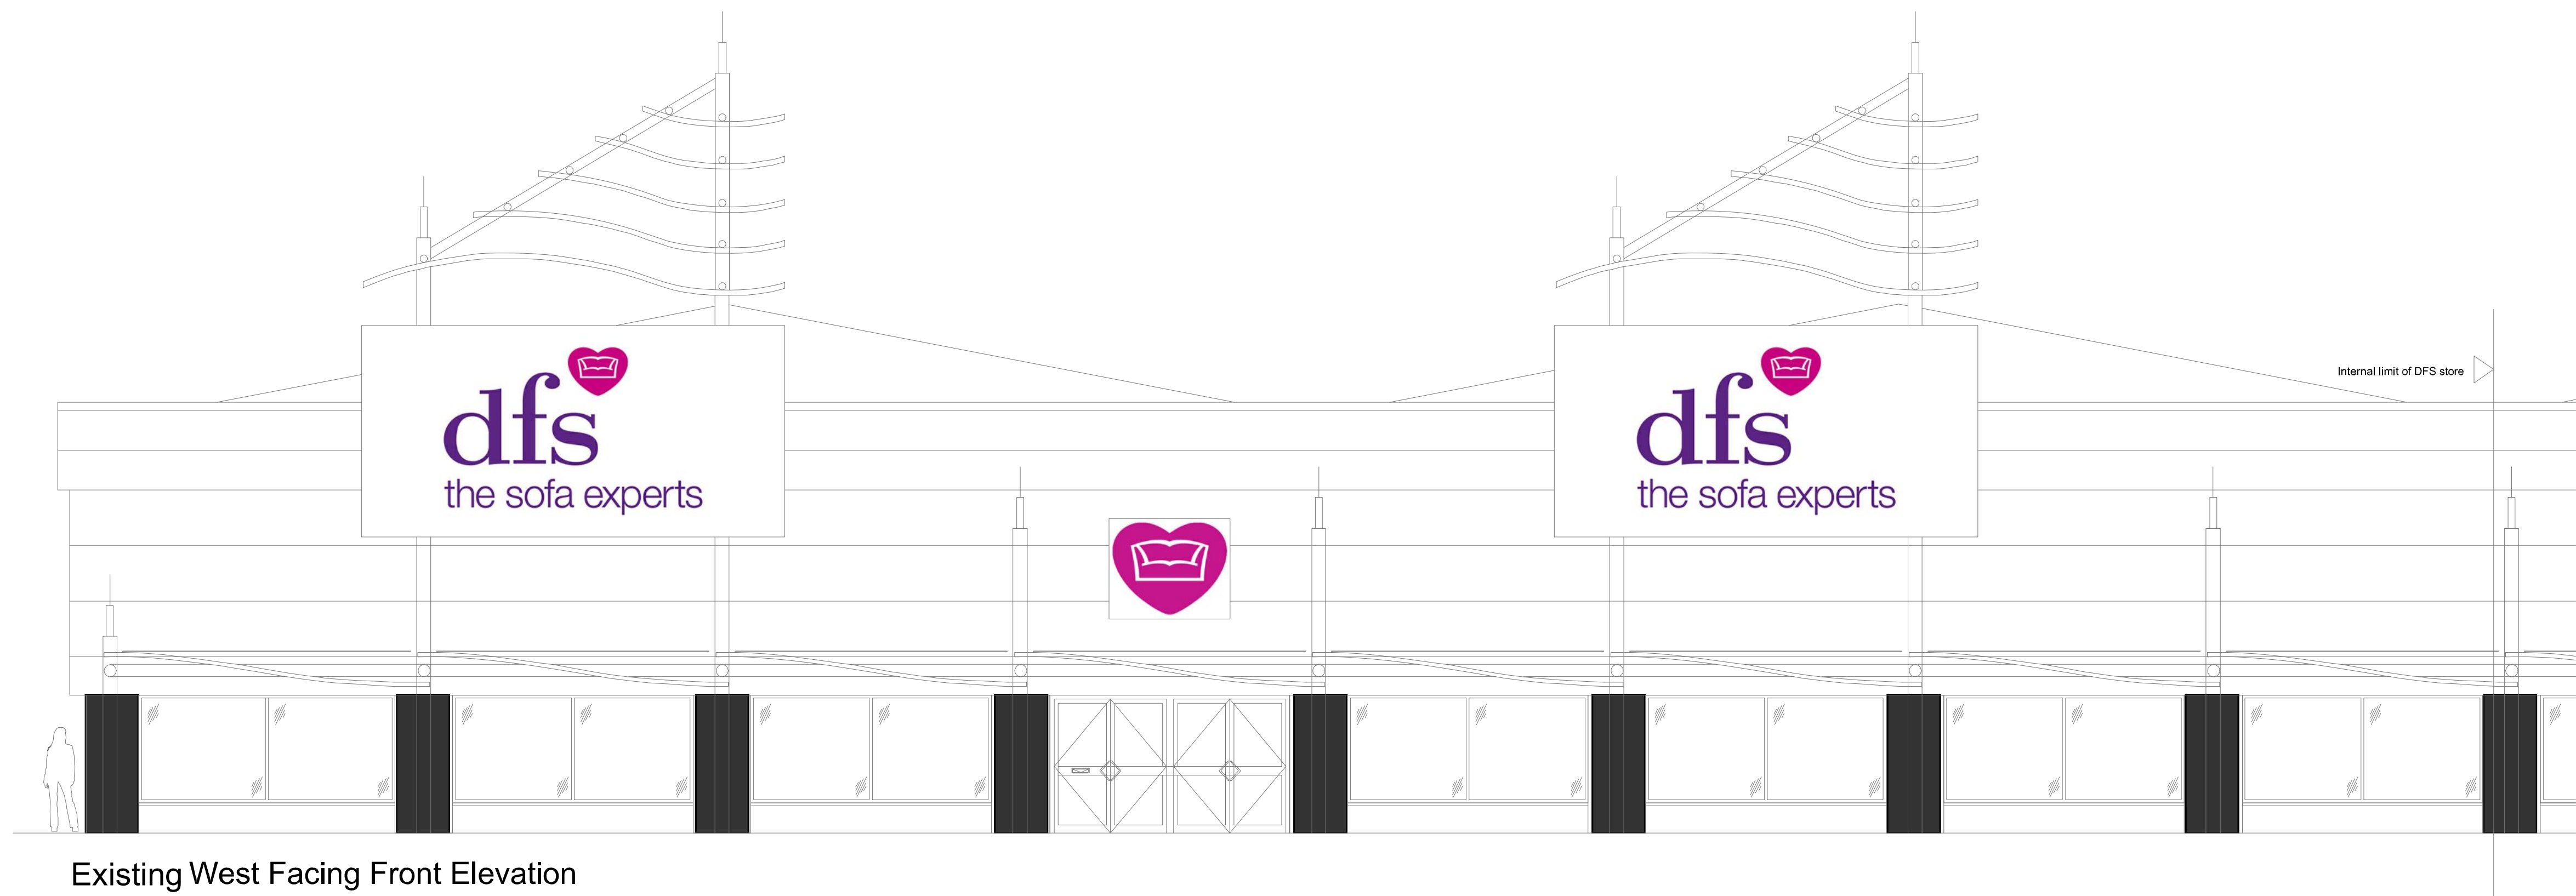





Proposed West Facing Front Elevation





Proposed East Facing Front Elevation

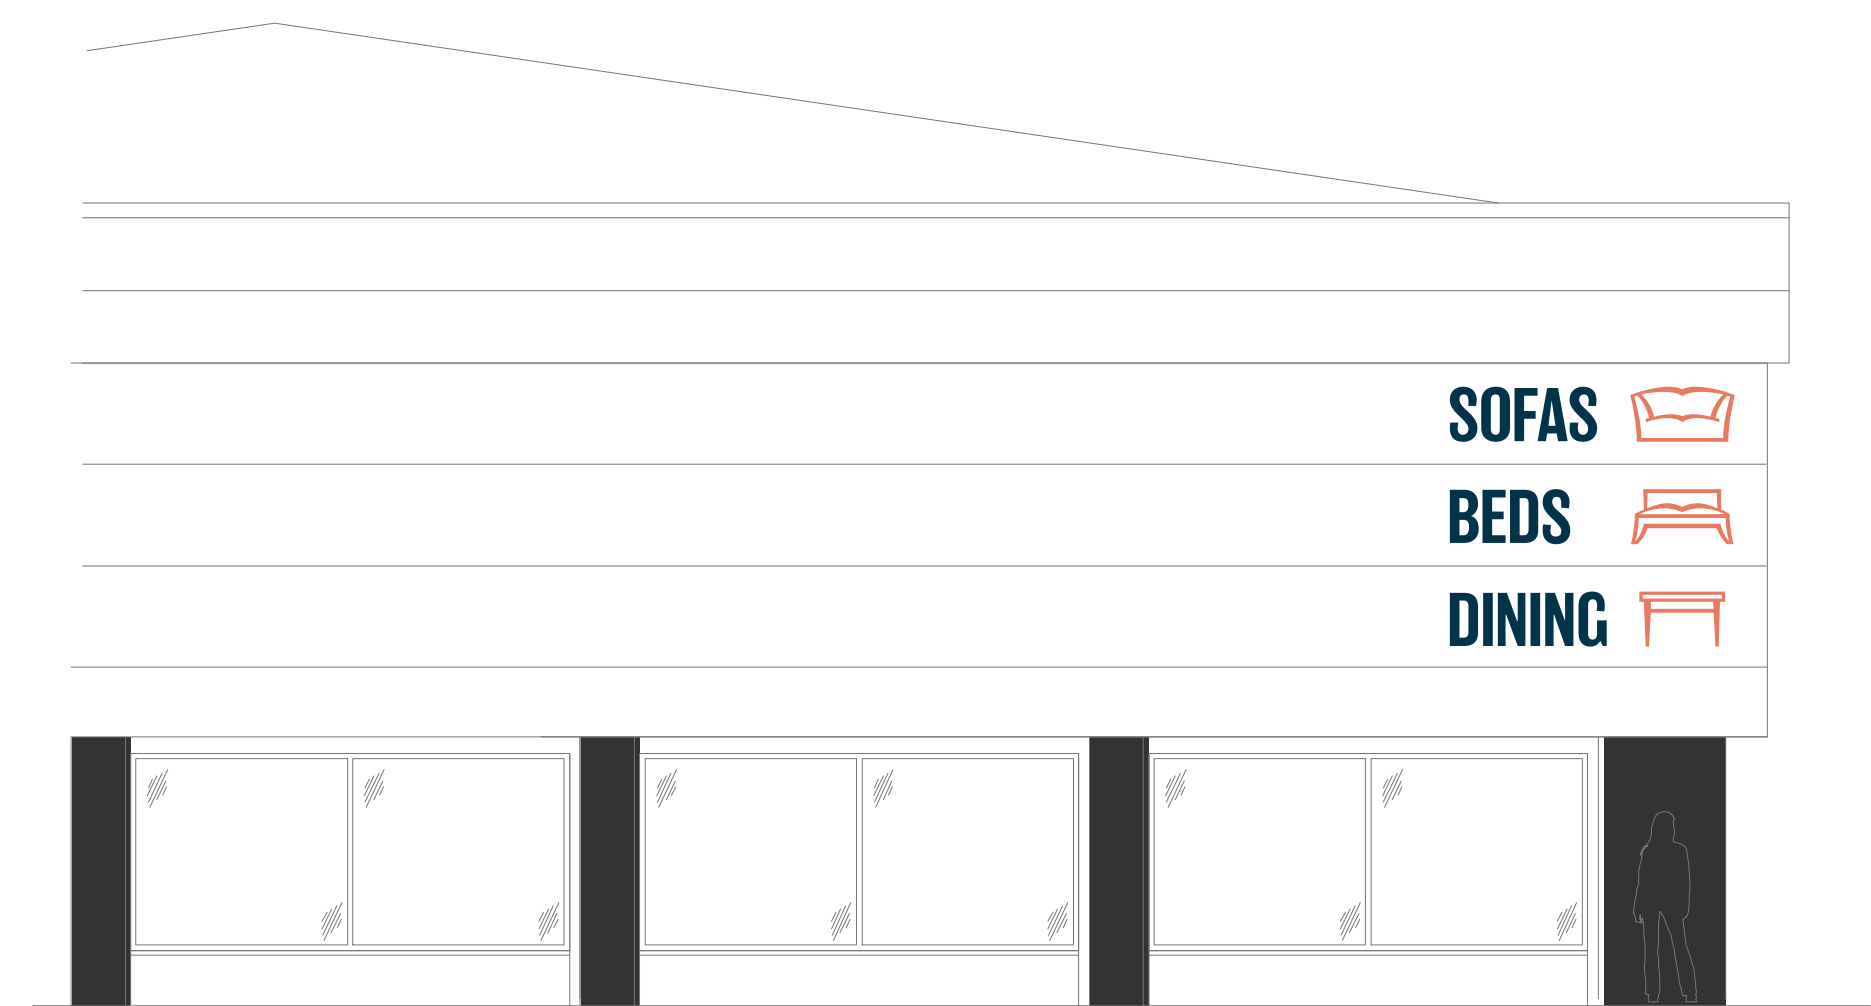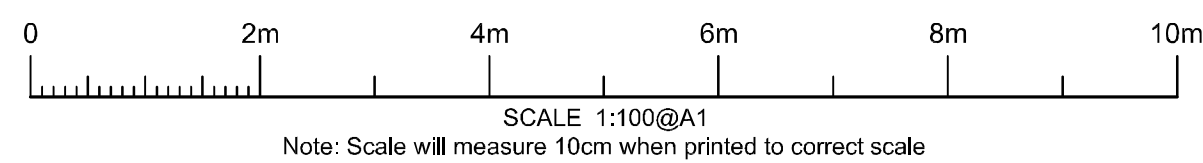

Proposed North Facing Side Elevation

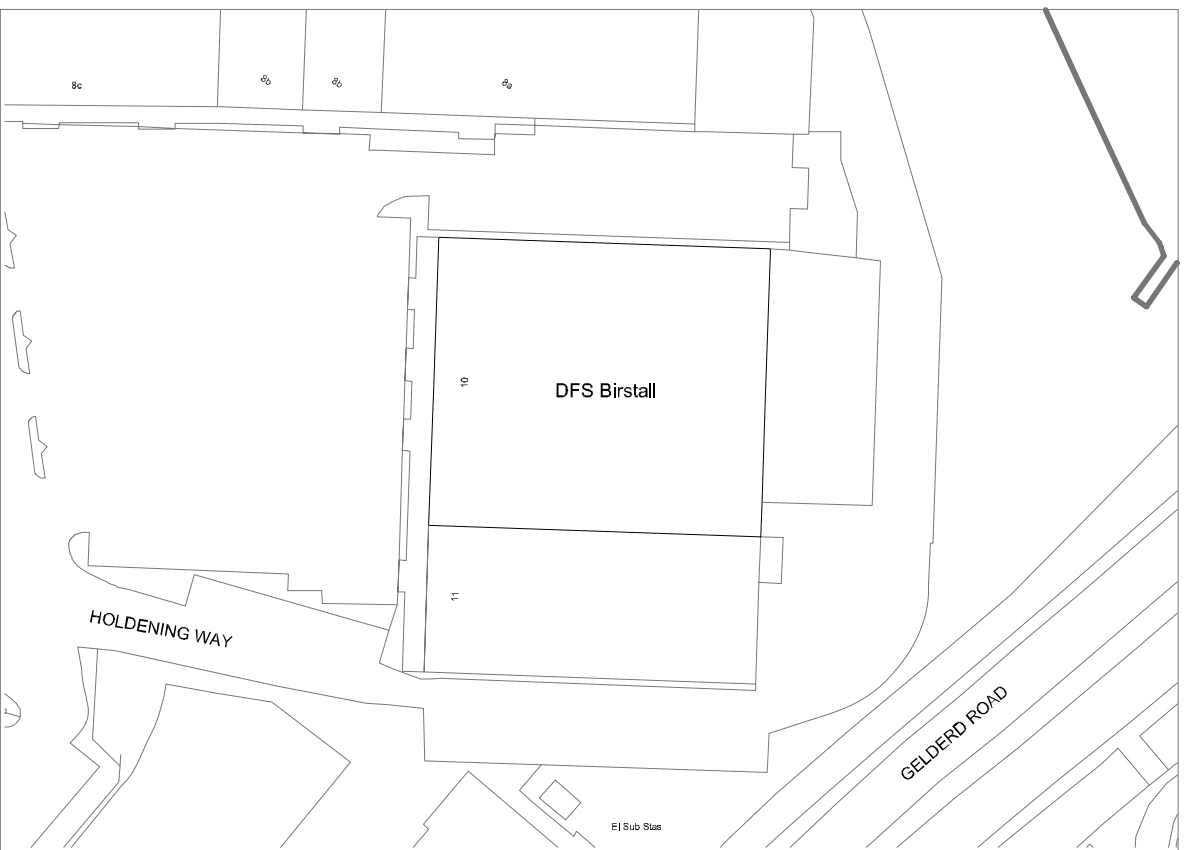

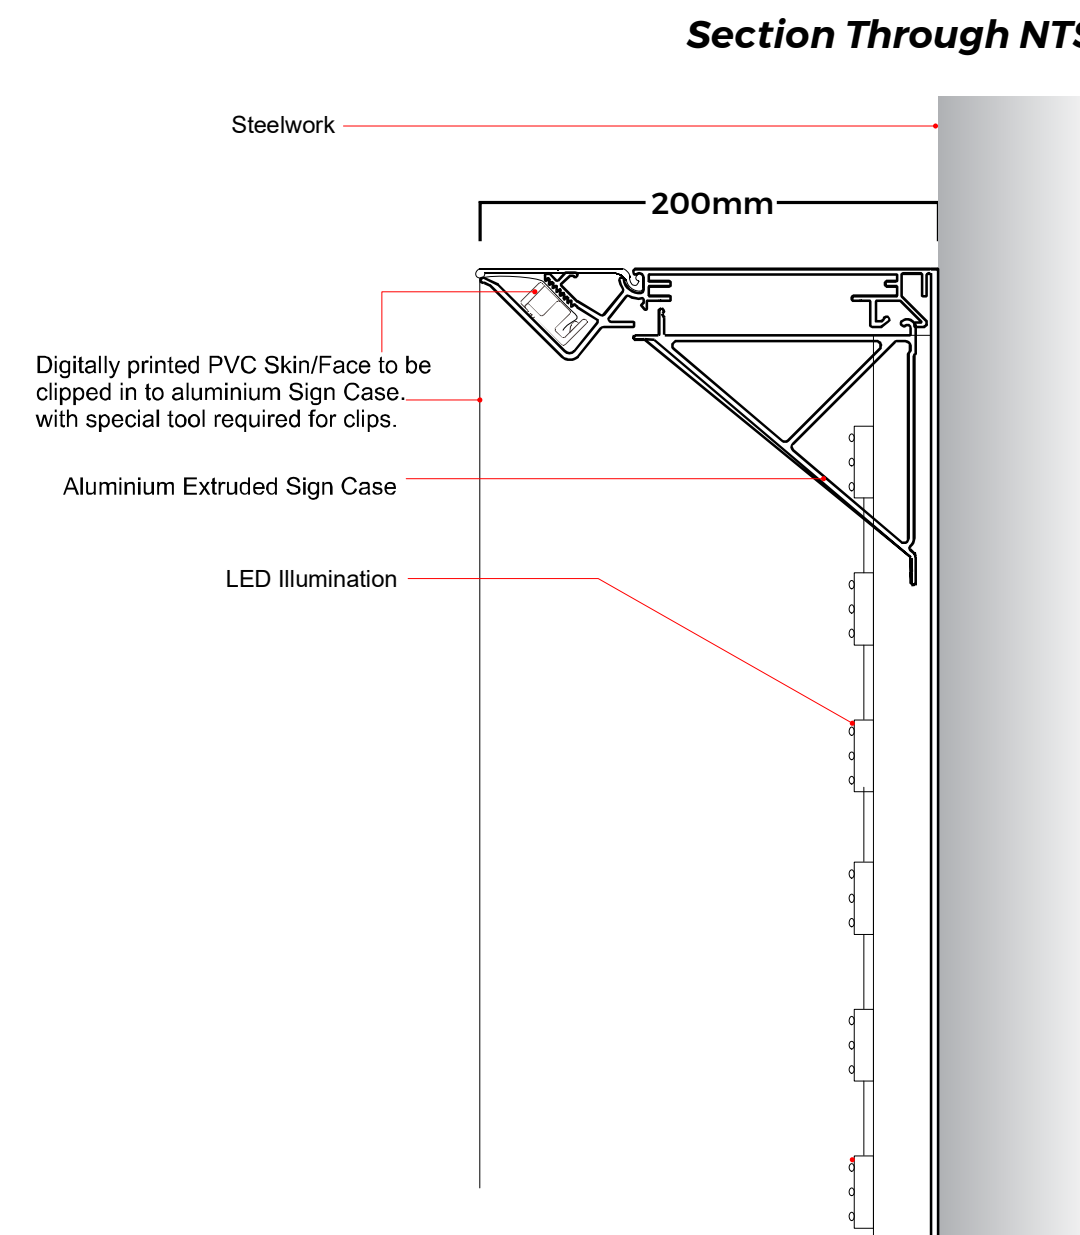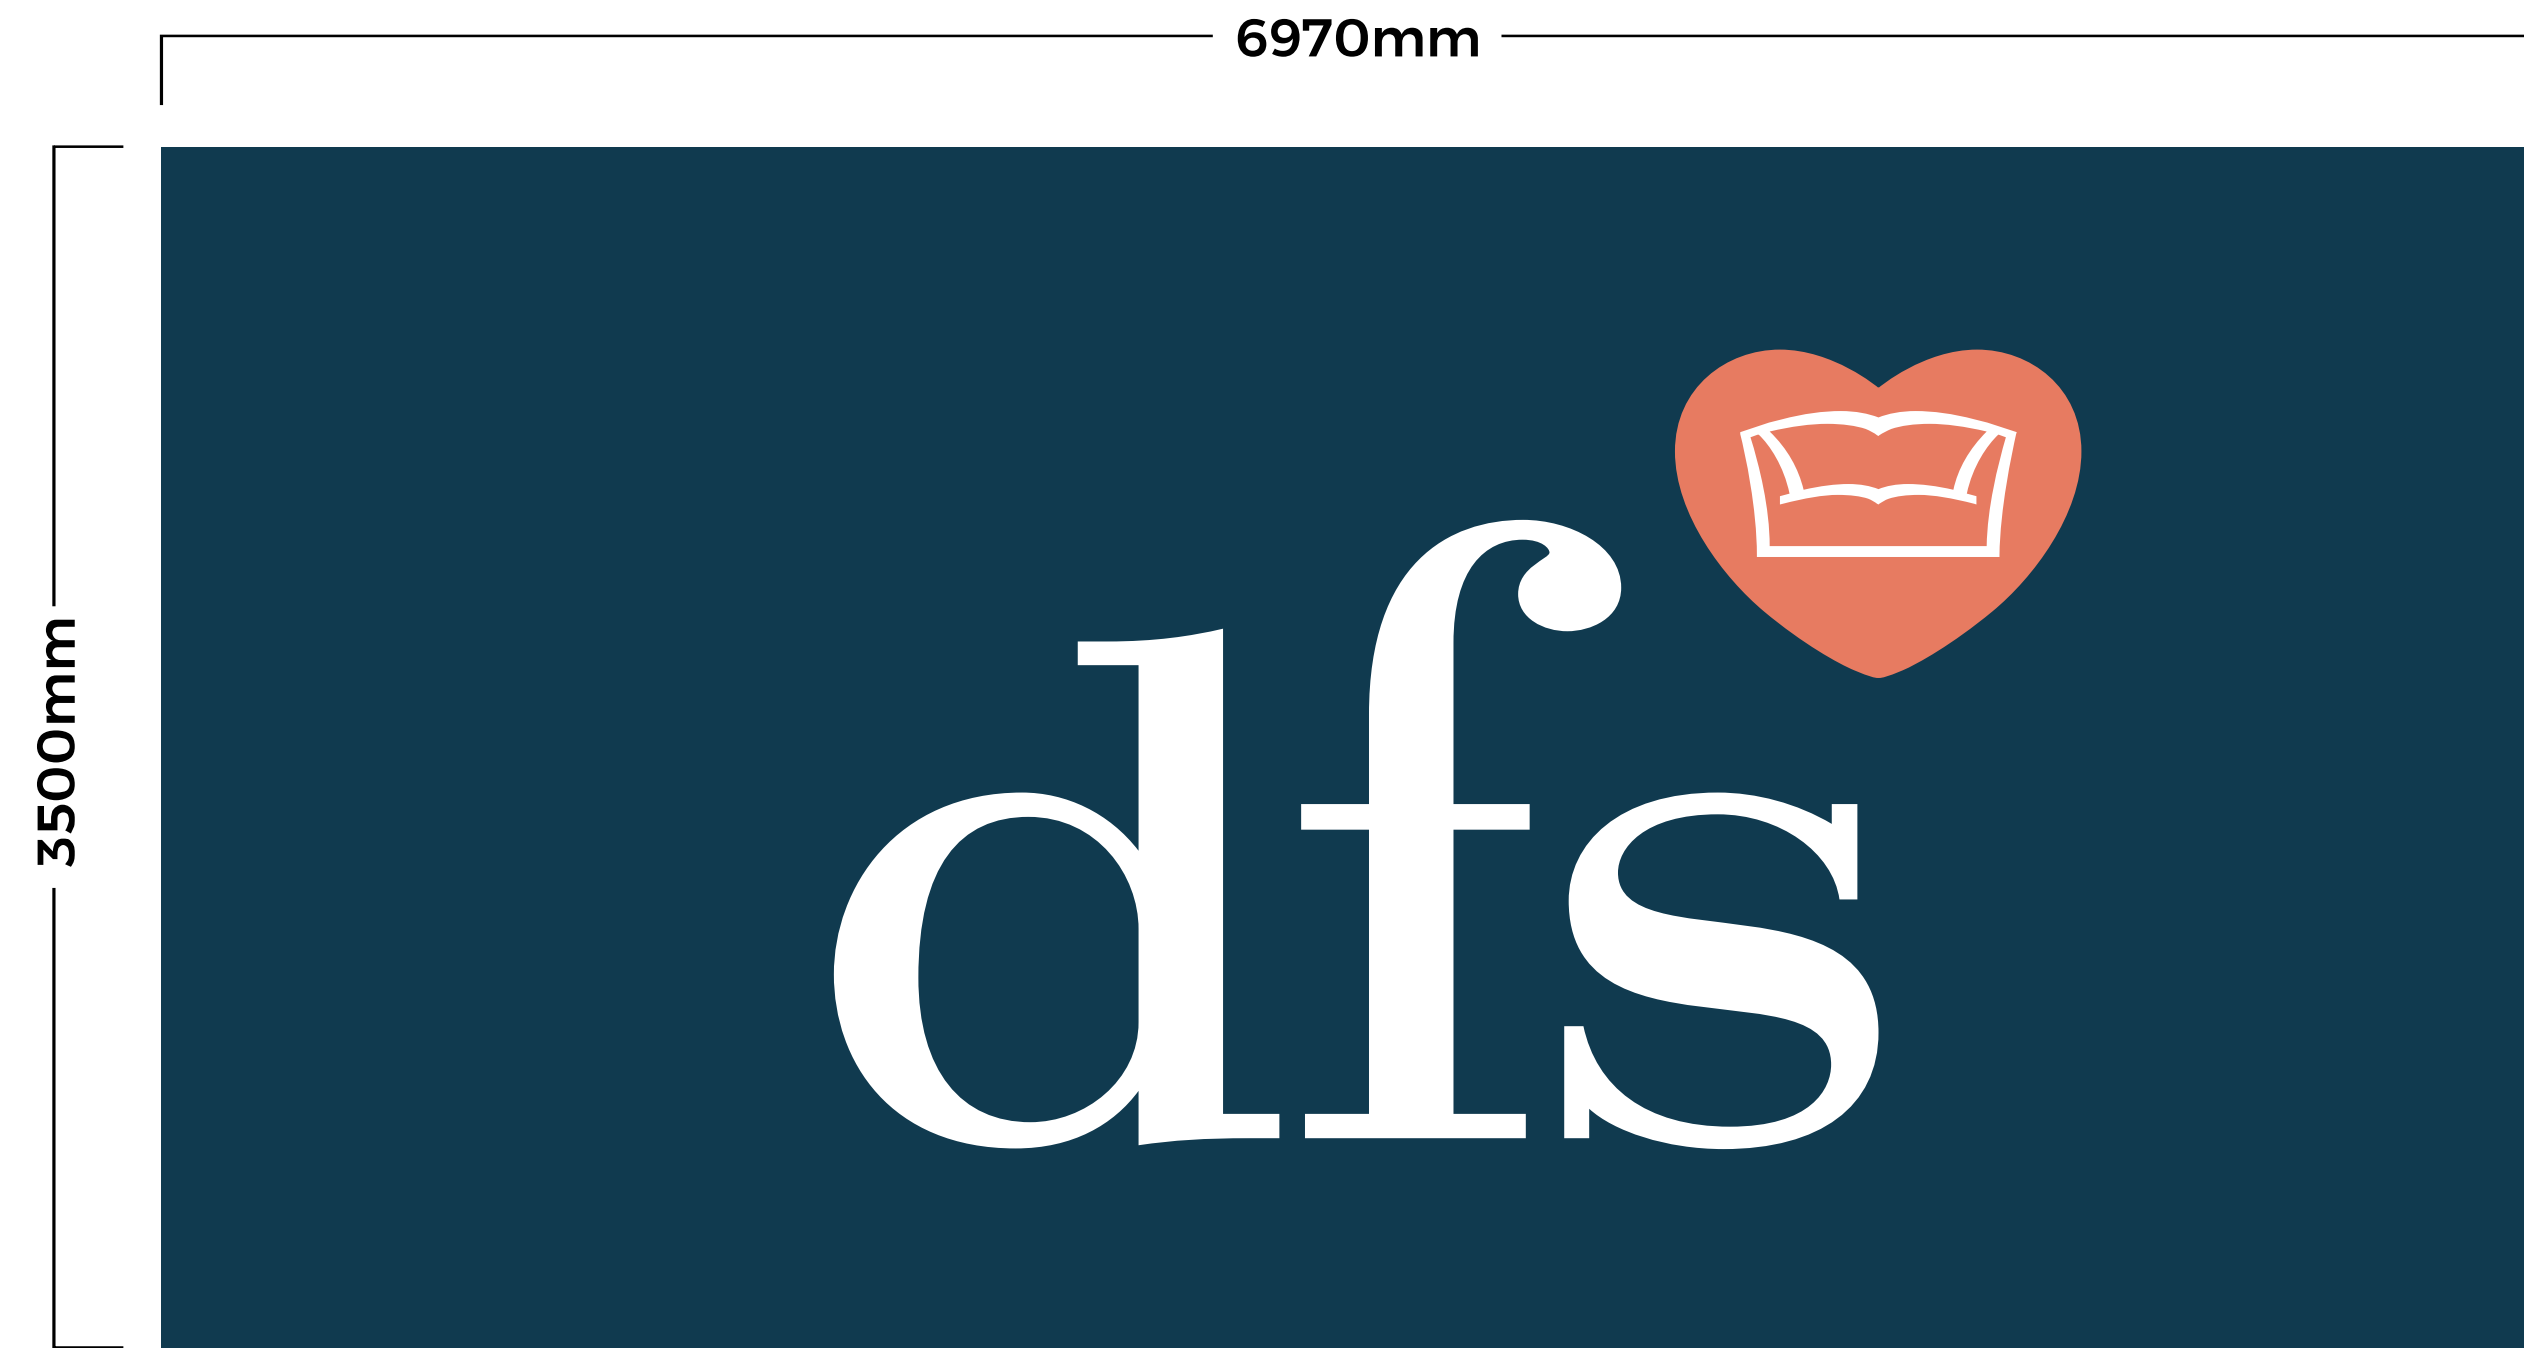

2No. Replacement internally illuminated flex face skins for the existing internally illuminated flex face boxes. New LED's to be installed into box)Heart and DFS letters to illuminate only Bird spike to full top run of box.



Logo Placement




Existing



Proposed

C5 M63 Y62 K0

C100 M39 Y10 K78

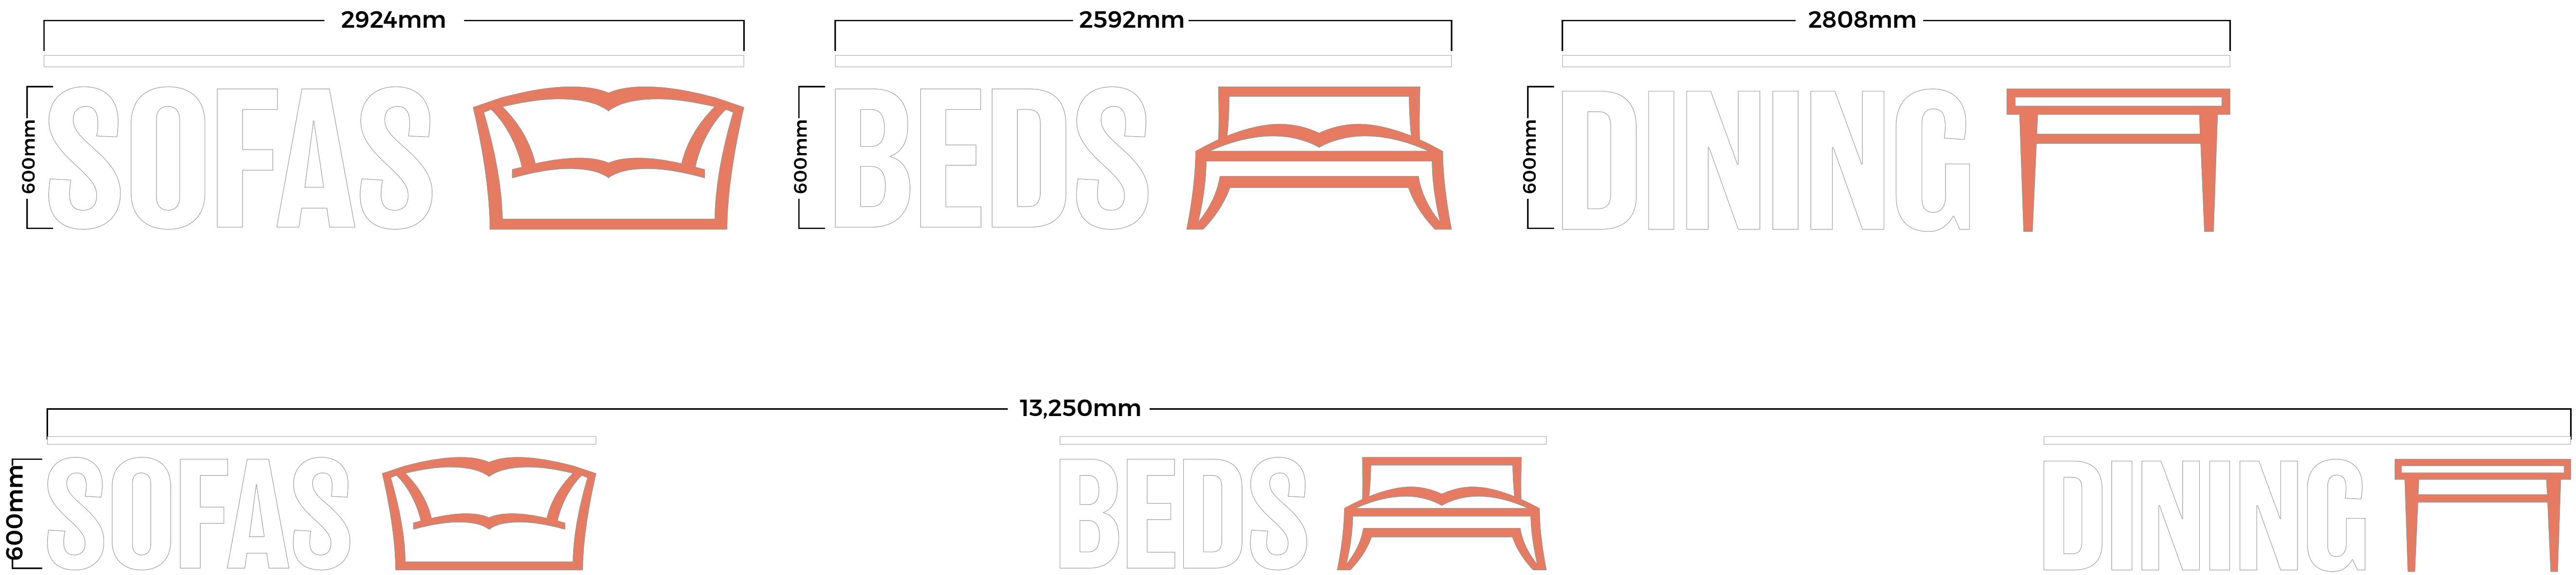

1No Set of 3 Text & Logo Digitally printed High tac vinyl (face applied to marble feature) 3No Trough lights, above text & logos, P/C white




Existing




Proposed

C5 M63 Y62 K0

C100 M39 Y10 K78

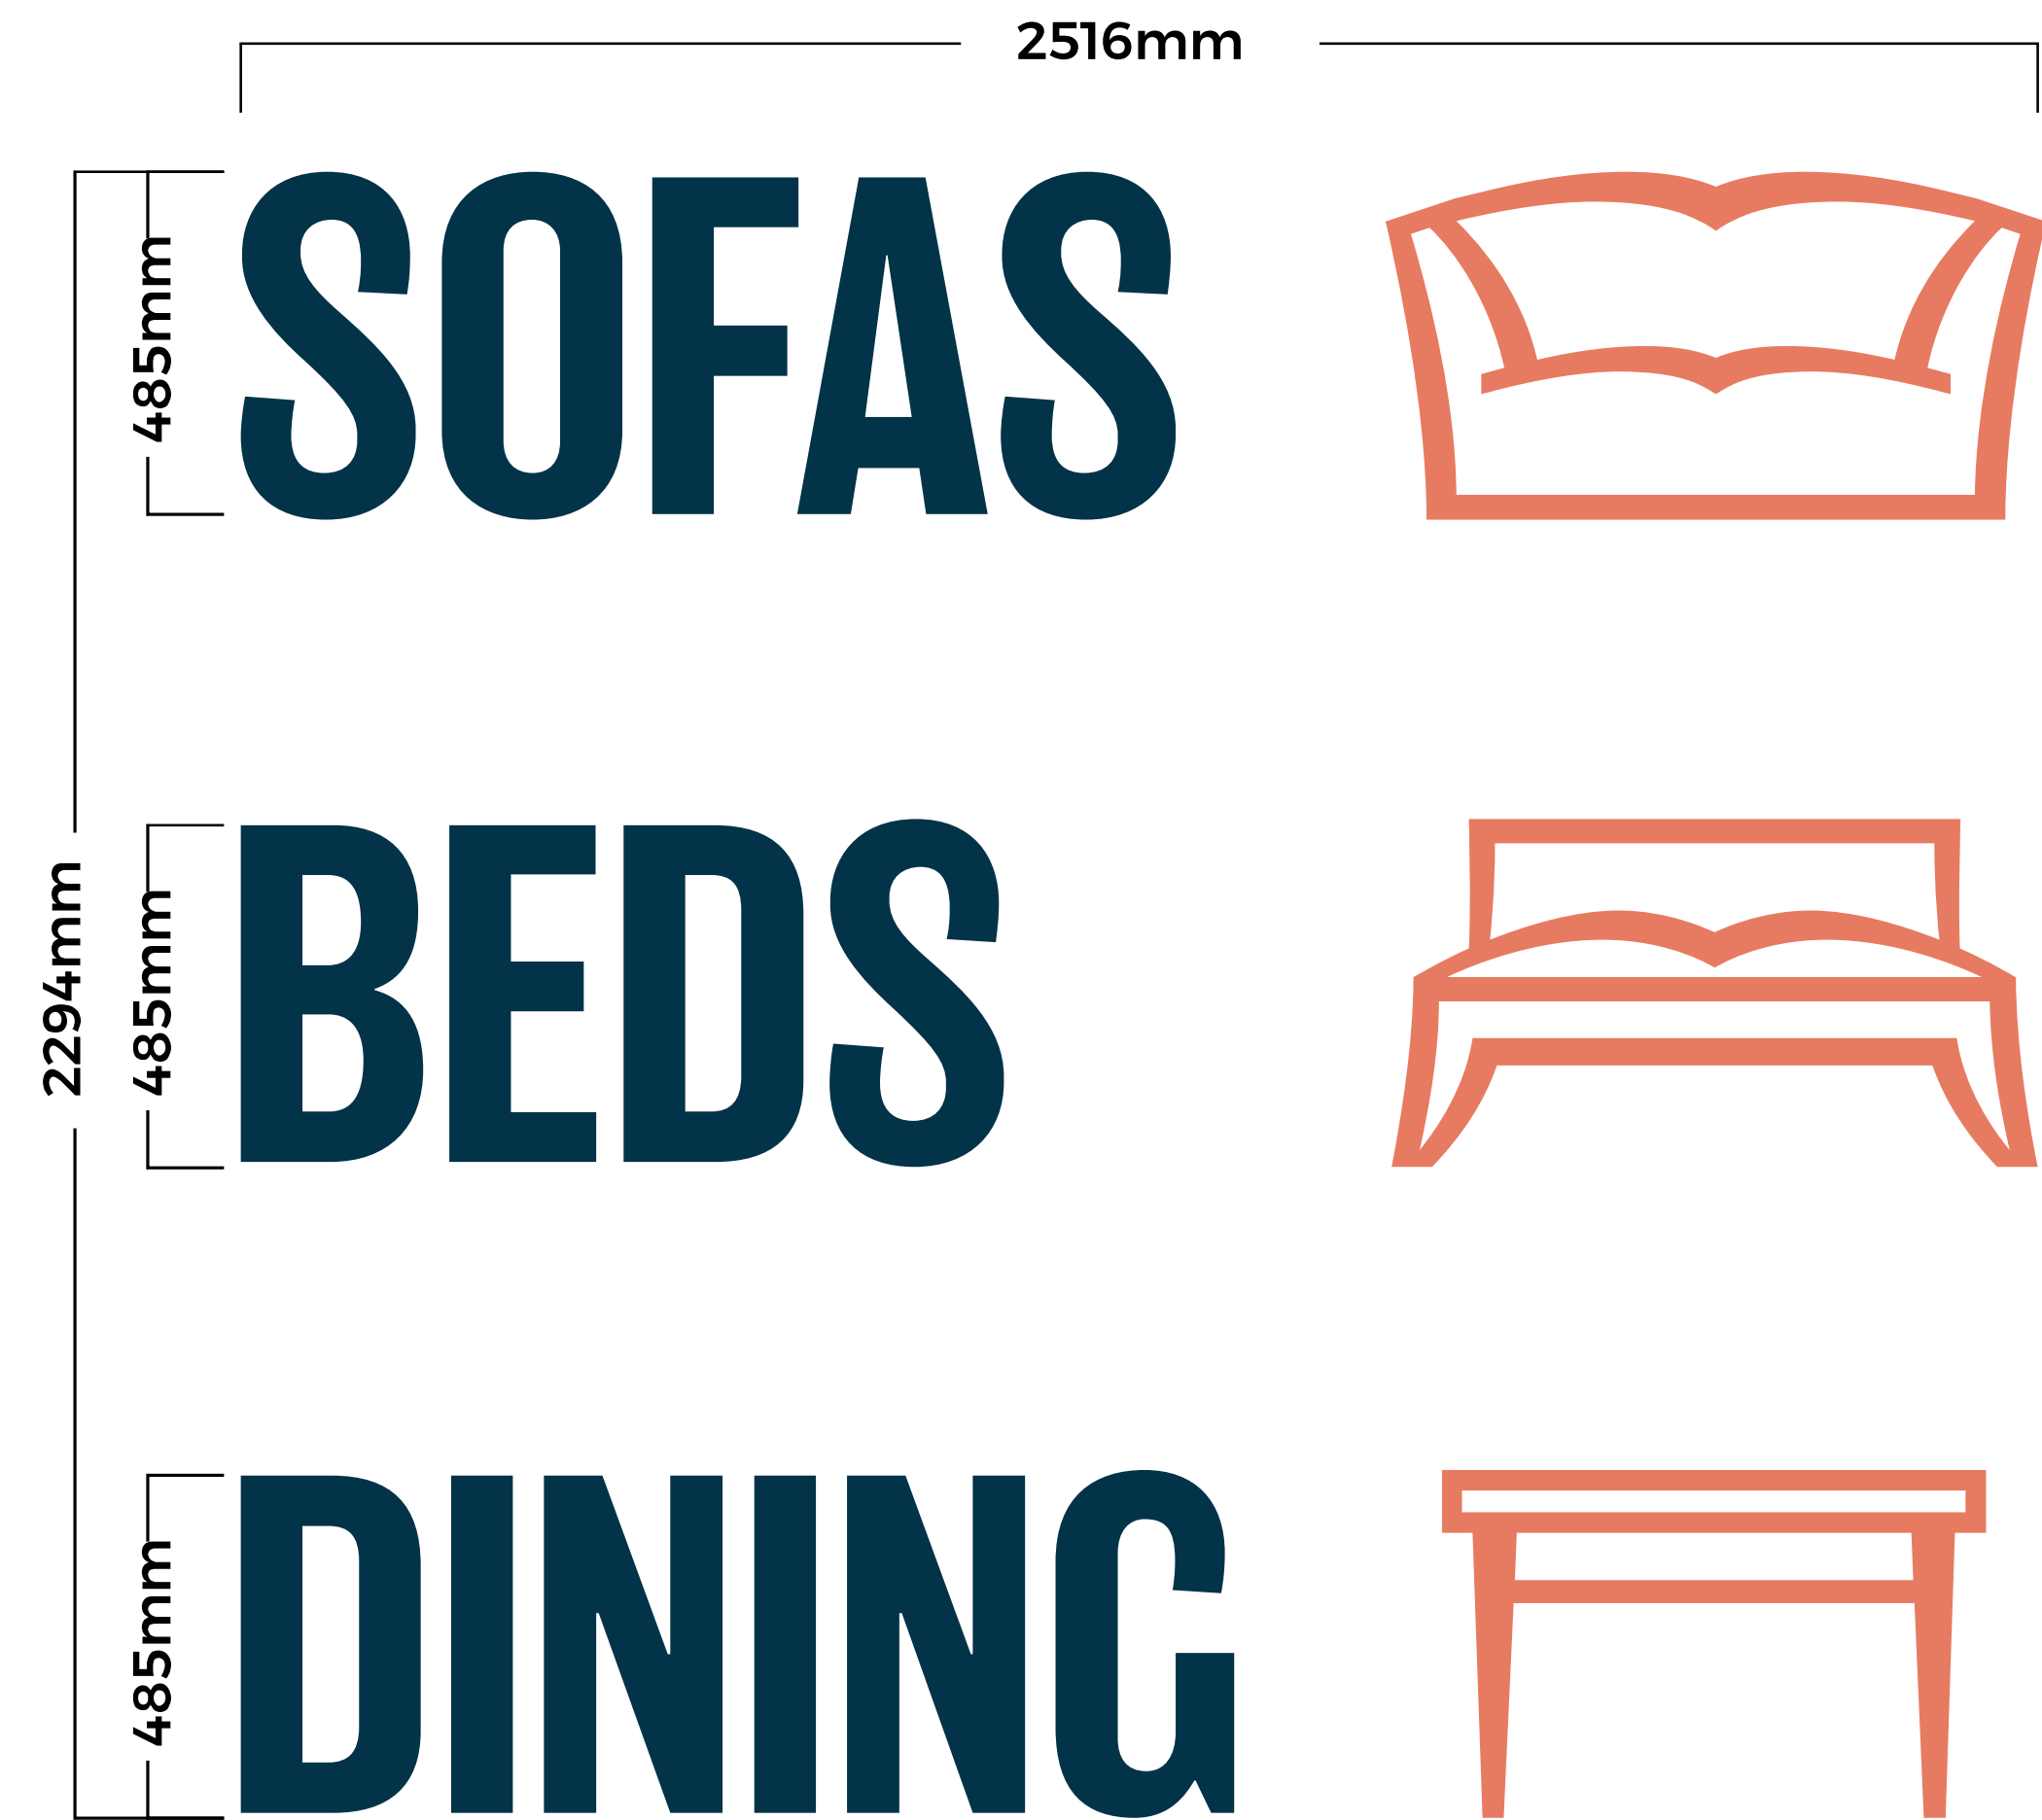

Left side elevation: 3No Sets Text & Logo, flat cut 5mm matt white acrylic (Text) Clear acrylic with digitally printed vinyl applied to rear (Logos) all on locators.

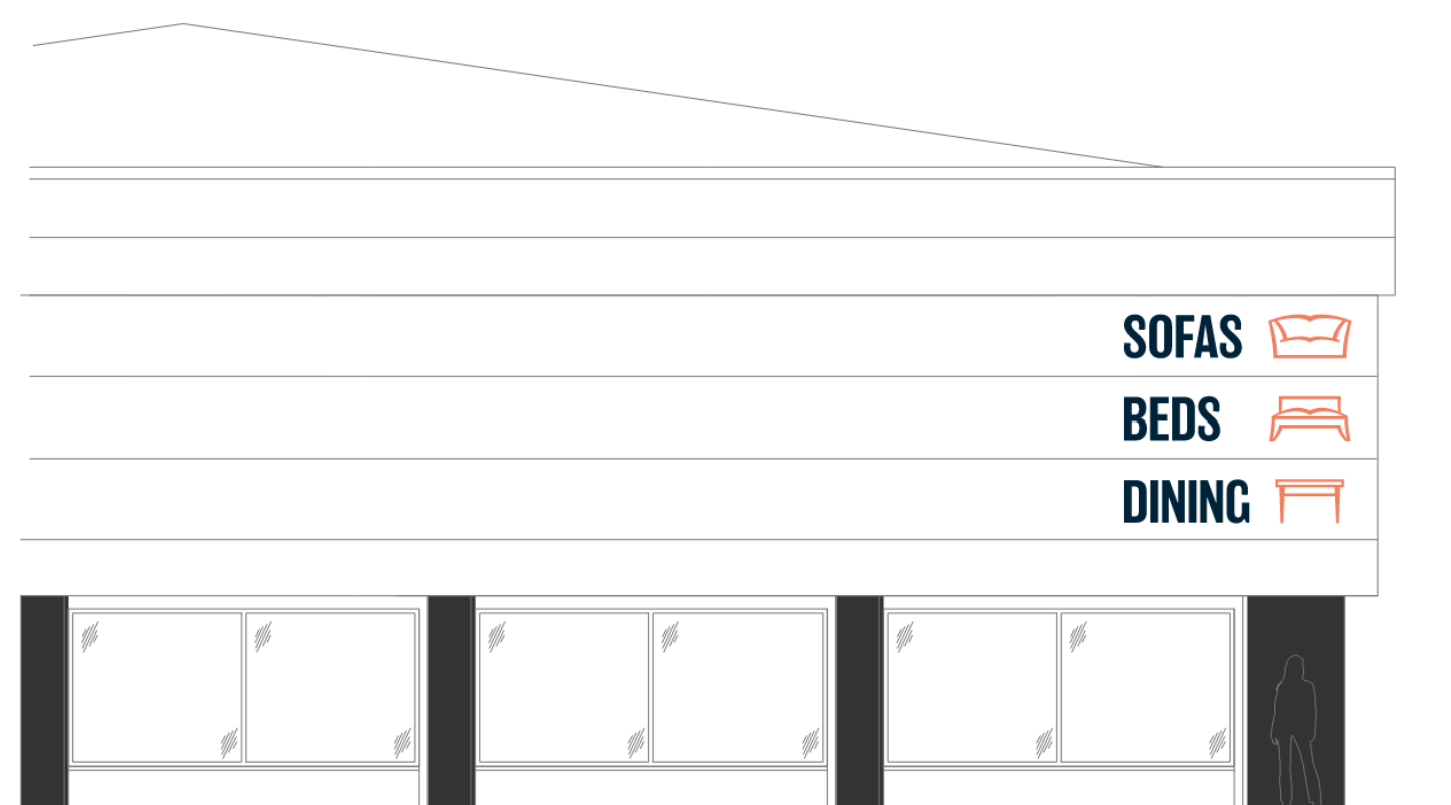


C5 M63 Y62 K0


C100 M39 Y10 K78



PROPOSED

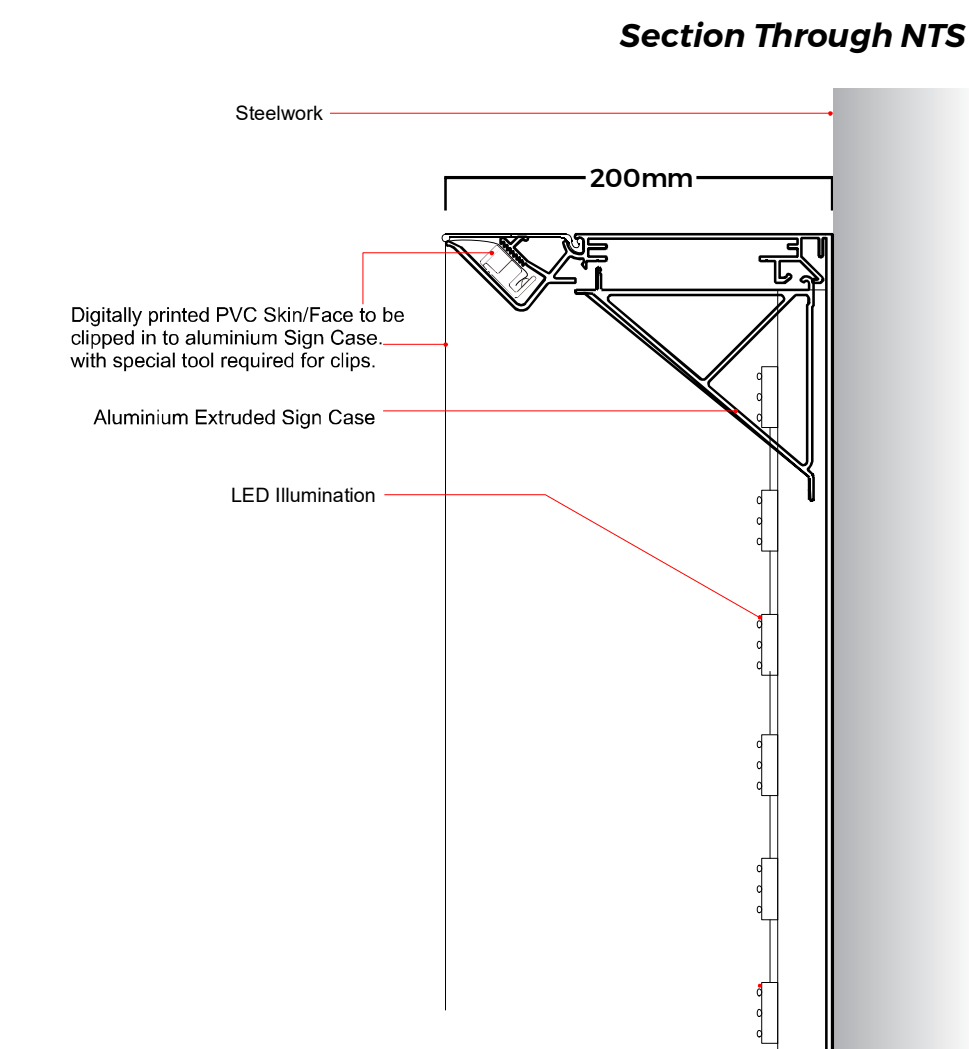

1No. Digitally printed and uv matt lacquer laminated flex face skin for existing flex face box.

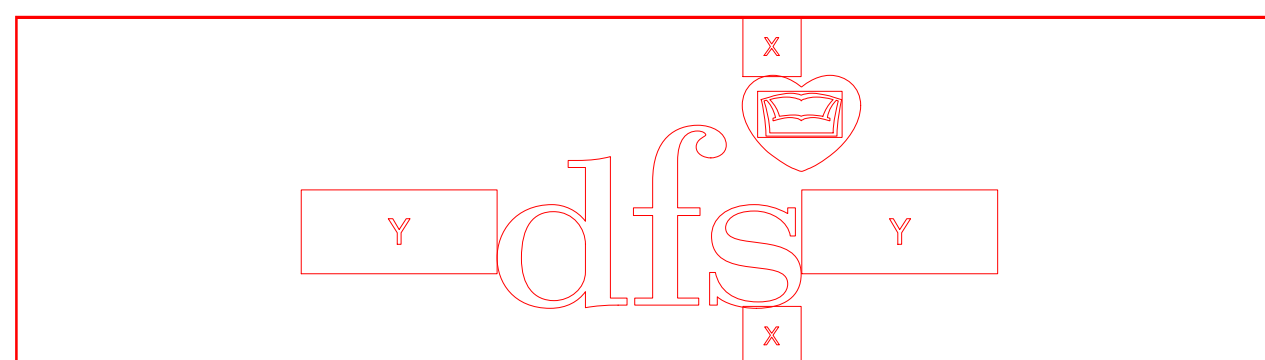

Logo Placement



Existing



Proposed

C5 M63 Y62 K0

C100 M39 Y10 K78