


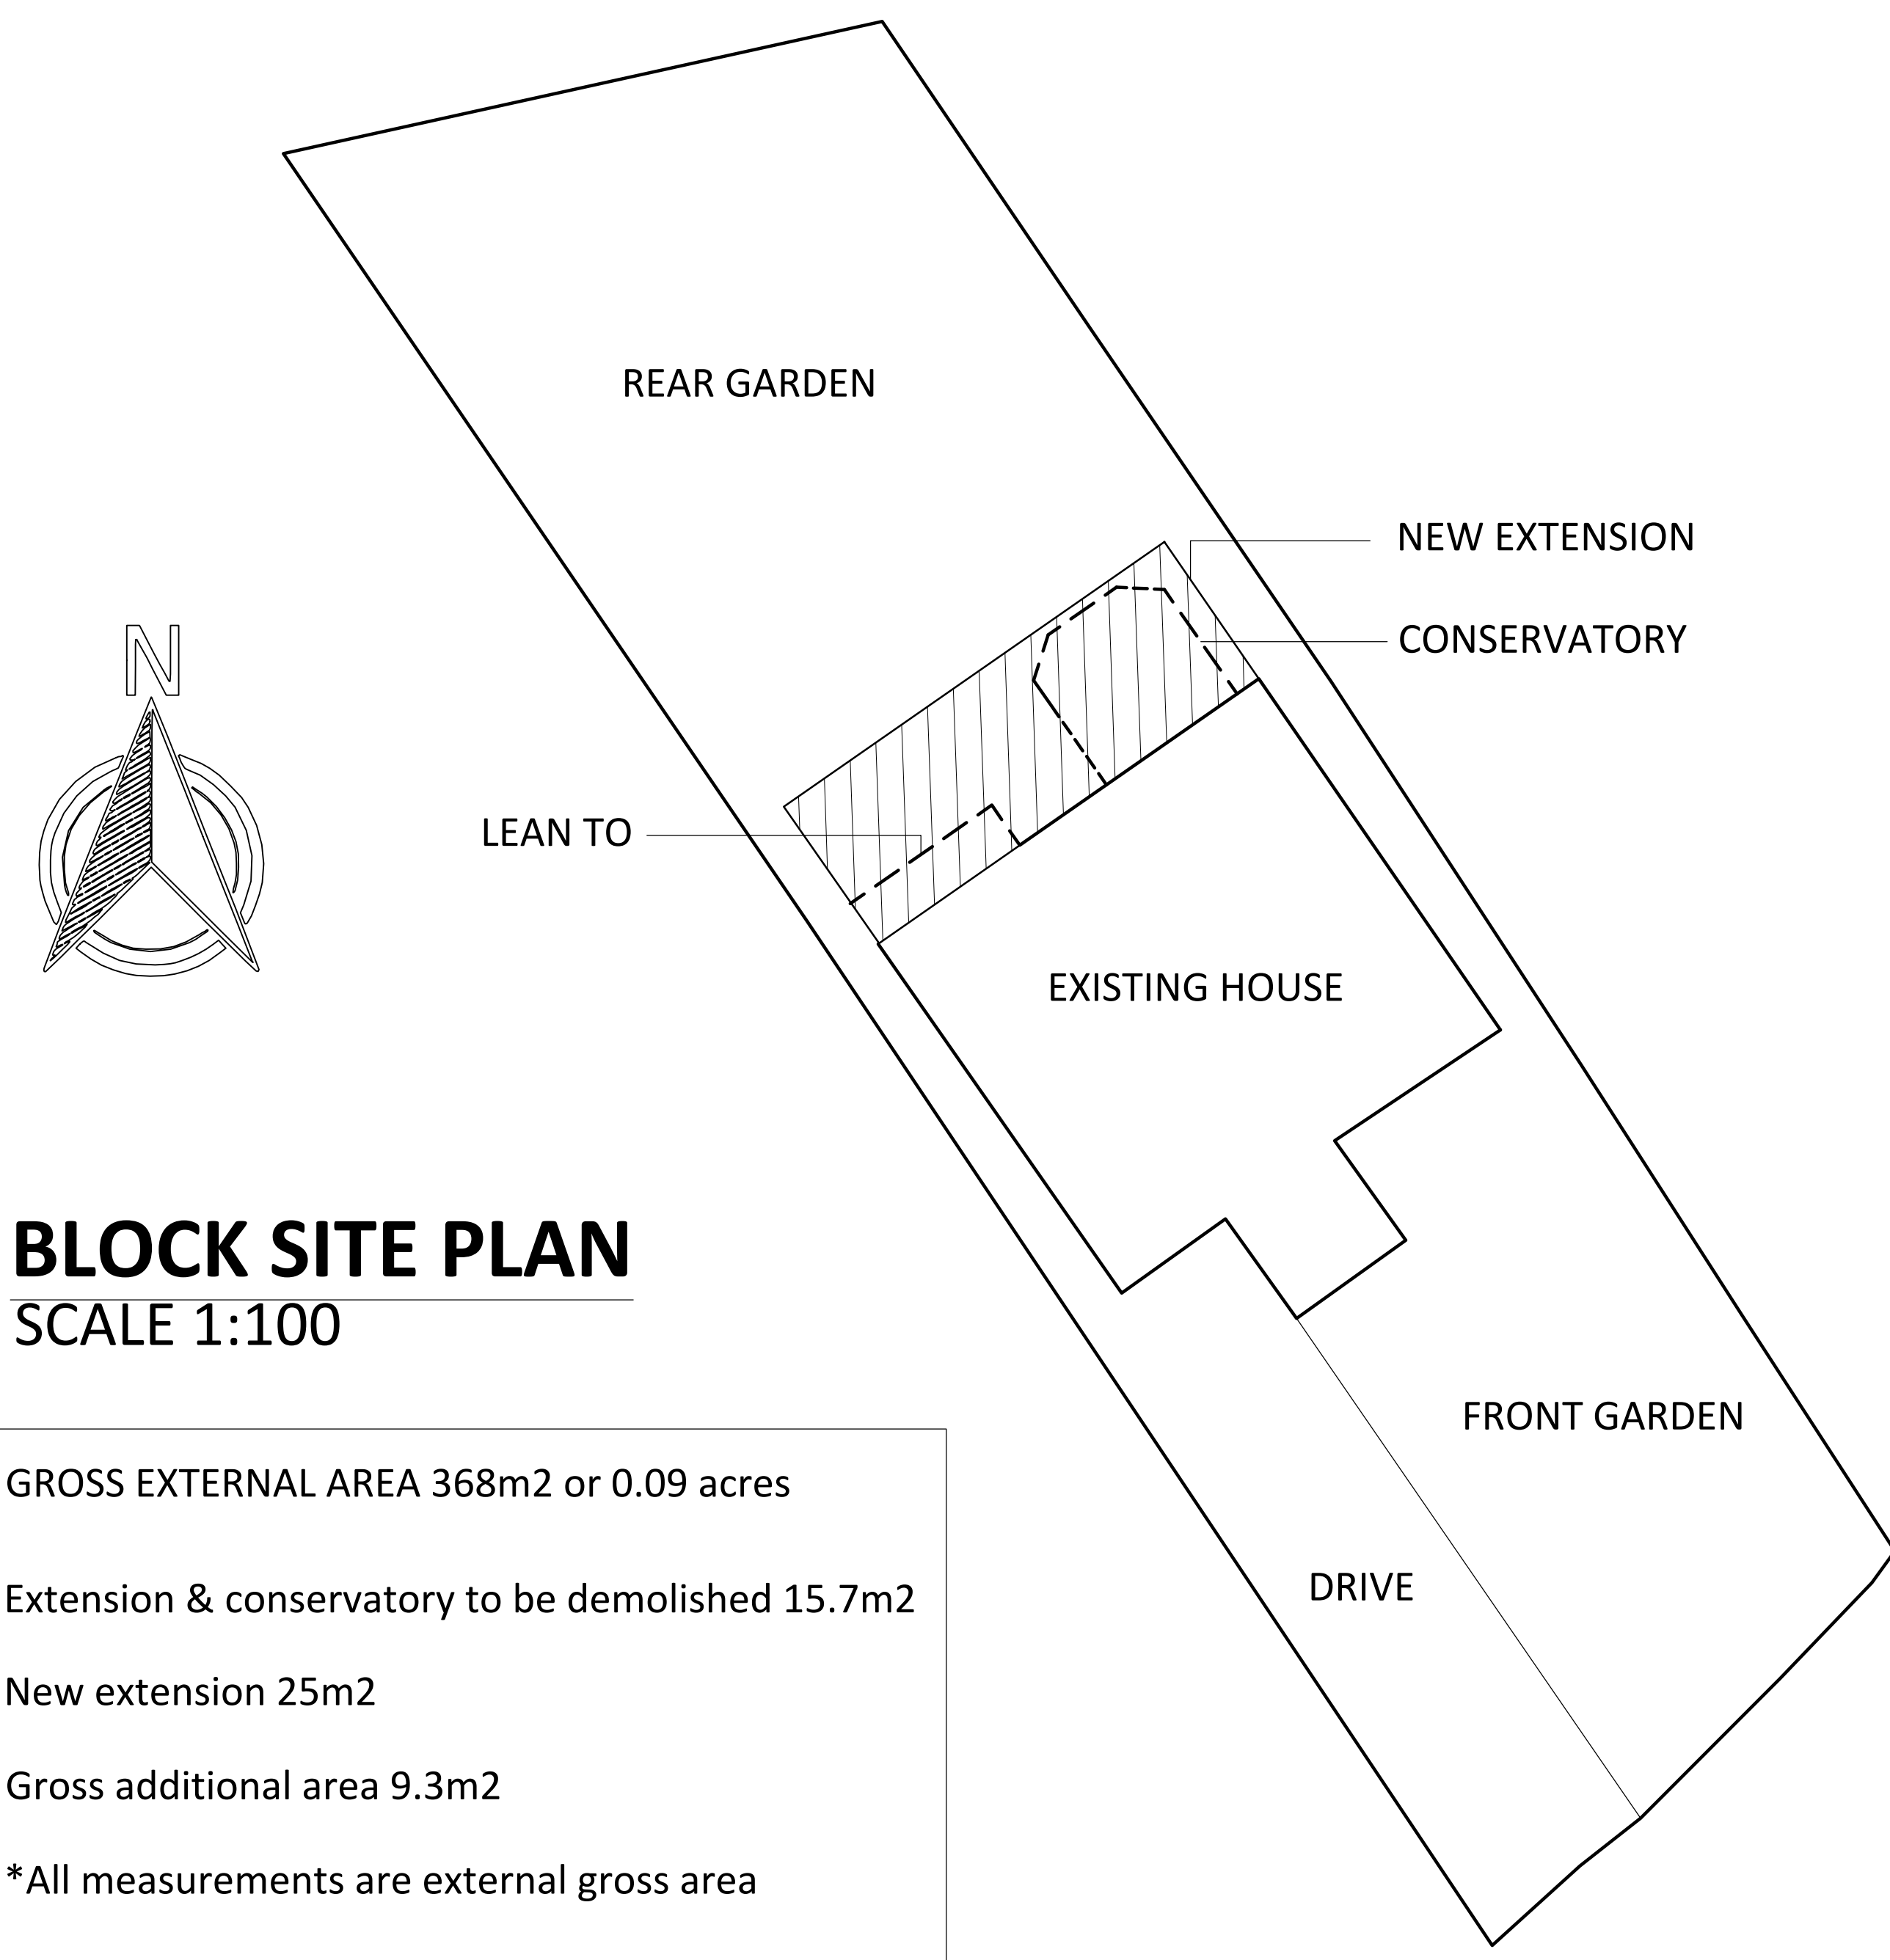

BLOCK SITE PLAN
SCALE 1:100

GROSS EXTERNAL AREA 368m2 or 0.09 acres

Extension & conservatory to be demolished 15.7m2

New extension 25m2

Gross additional area 9.3m2

*All measurements are external gross area

REV	DATE	DETAILS	INITIAL
PROJECT	62 CLOUGH LEA MARSDEN HUDDERSFIELD, HD7 6DN		
CLIENT	MR & MRS DONAGHEY		
TITLE	BLOCK SITE PLAN		
DRG No.	HD7-03	SCALE	1:50 @ A1
DRN BY	T.D	DATE	25/06/26