




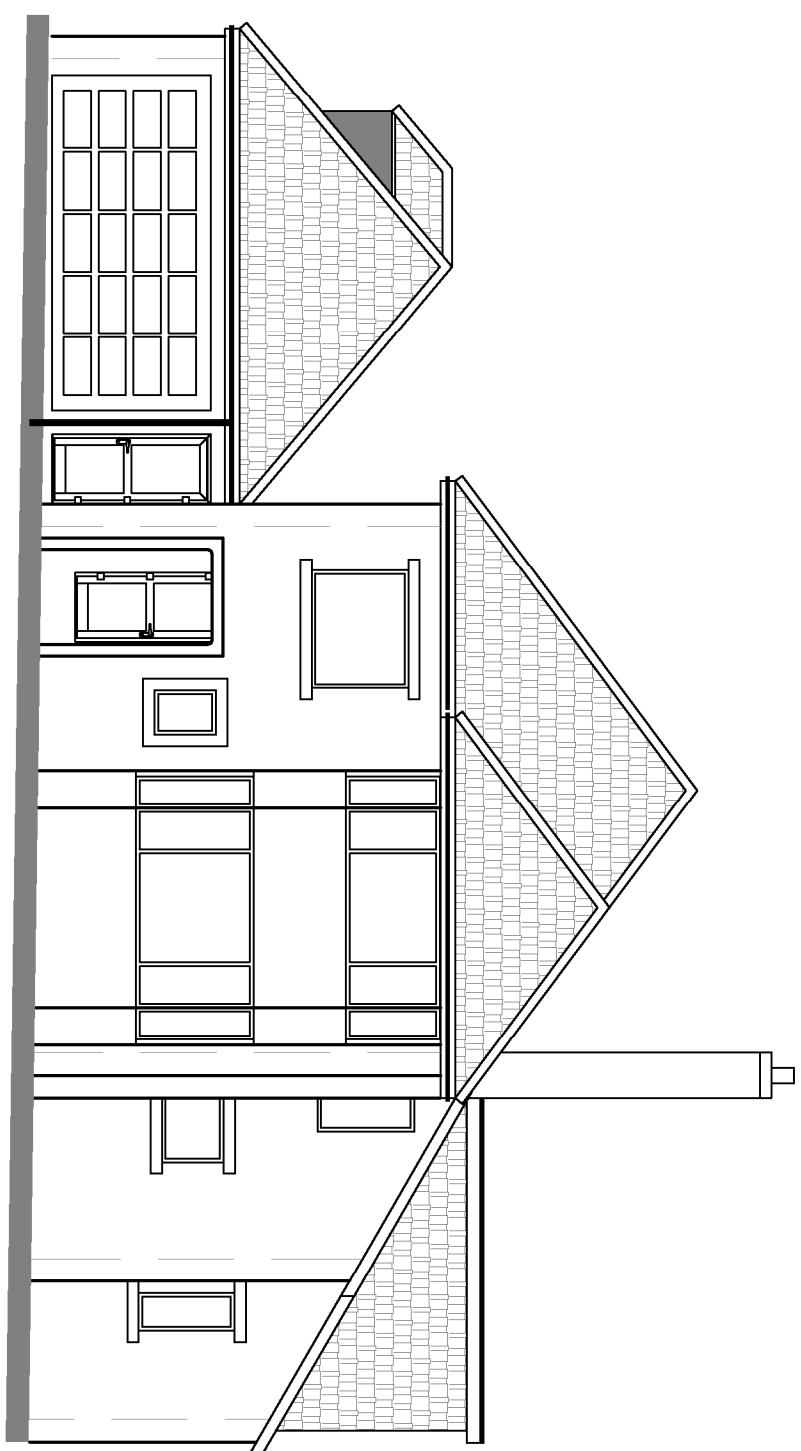


EXISTING FRONT ELEVATION
SCALE 1/120

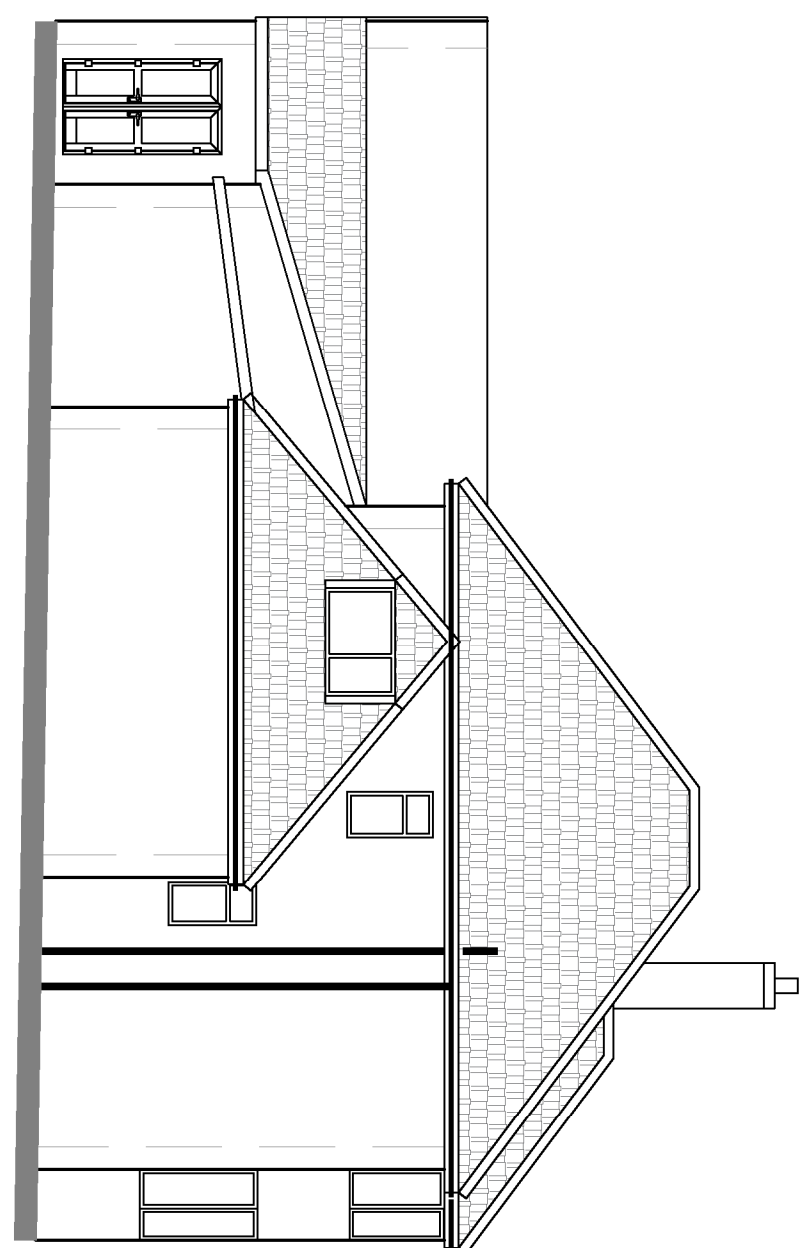

EXISTING SIDE ELEVATION



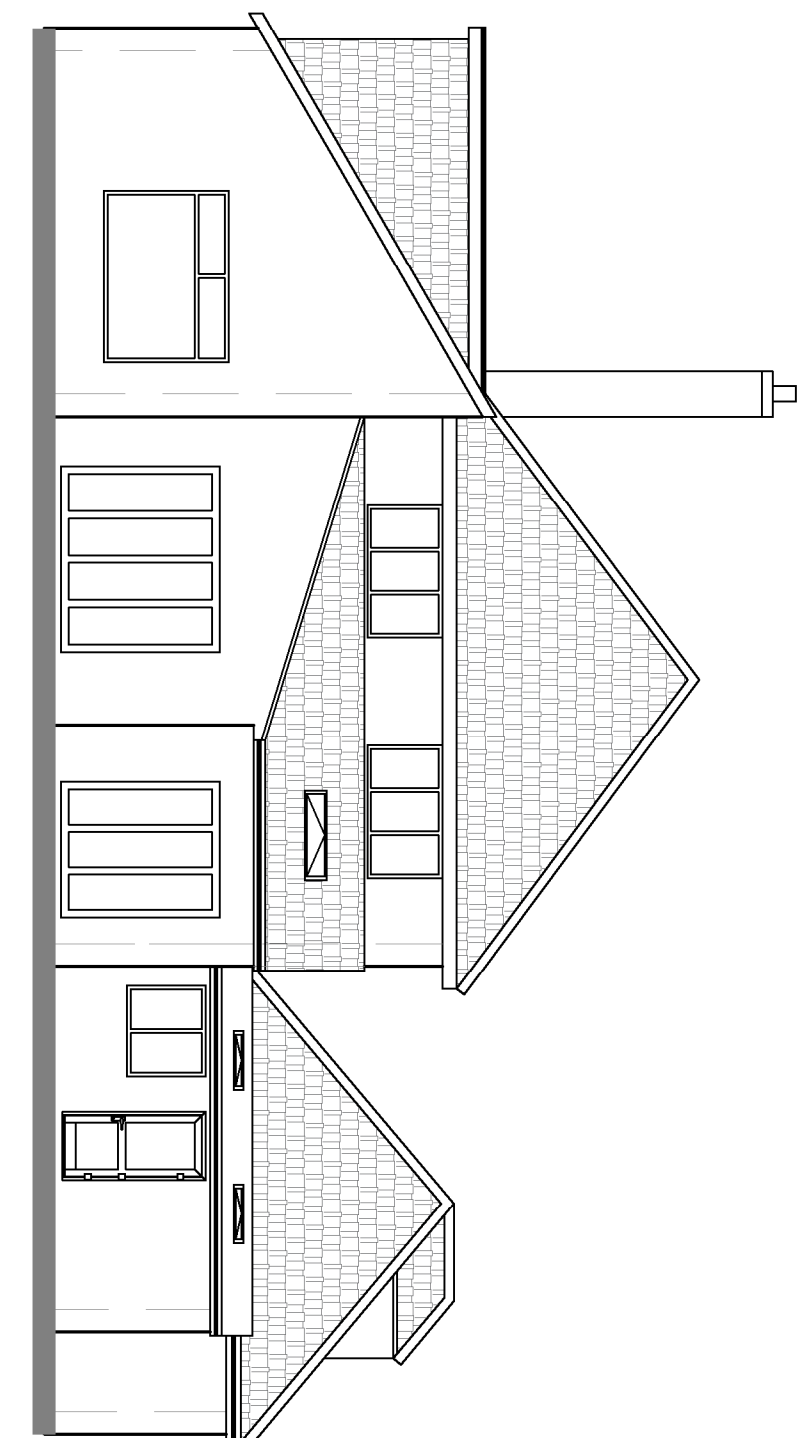


EXISTING REAR ELEVATION


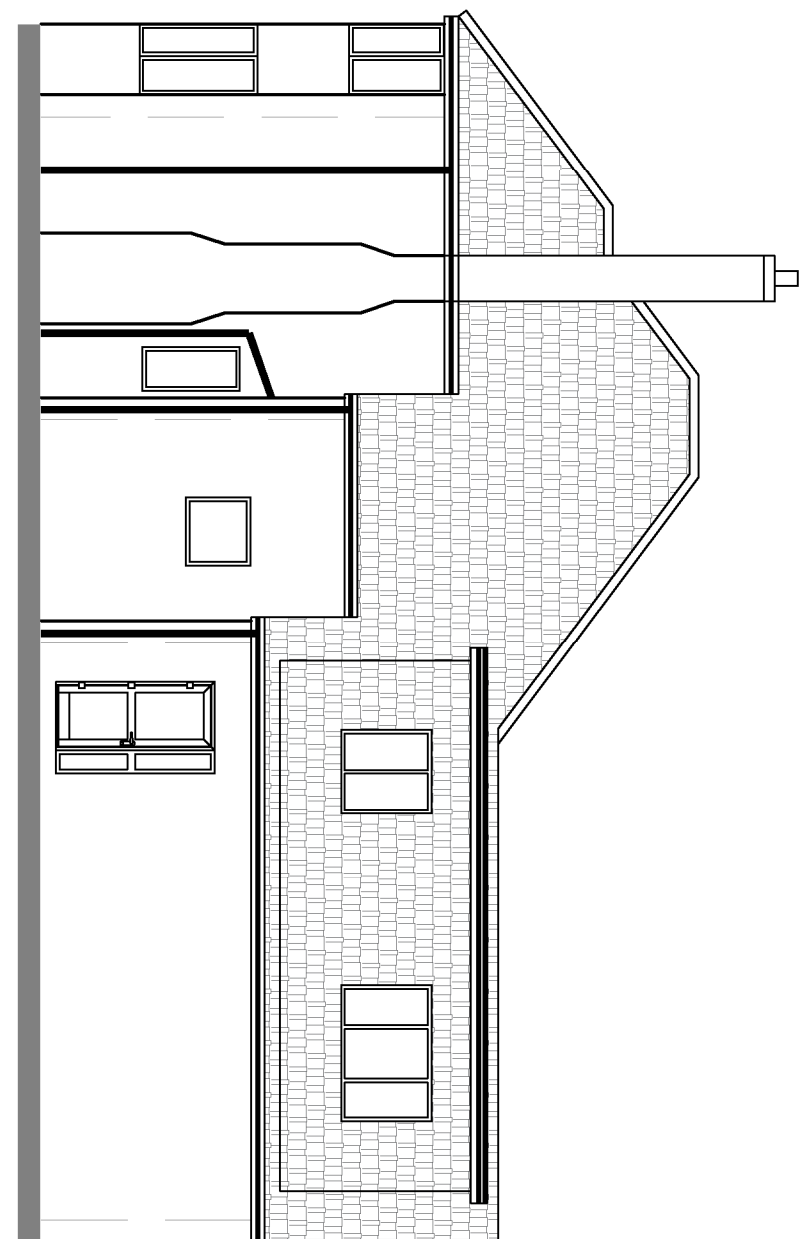


EXISTING SIDE ELEVATION


SCALE: 1/8"=1'-0"

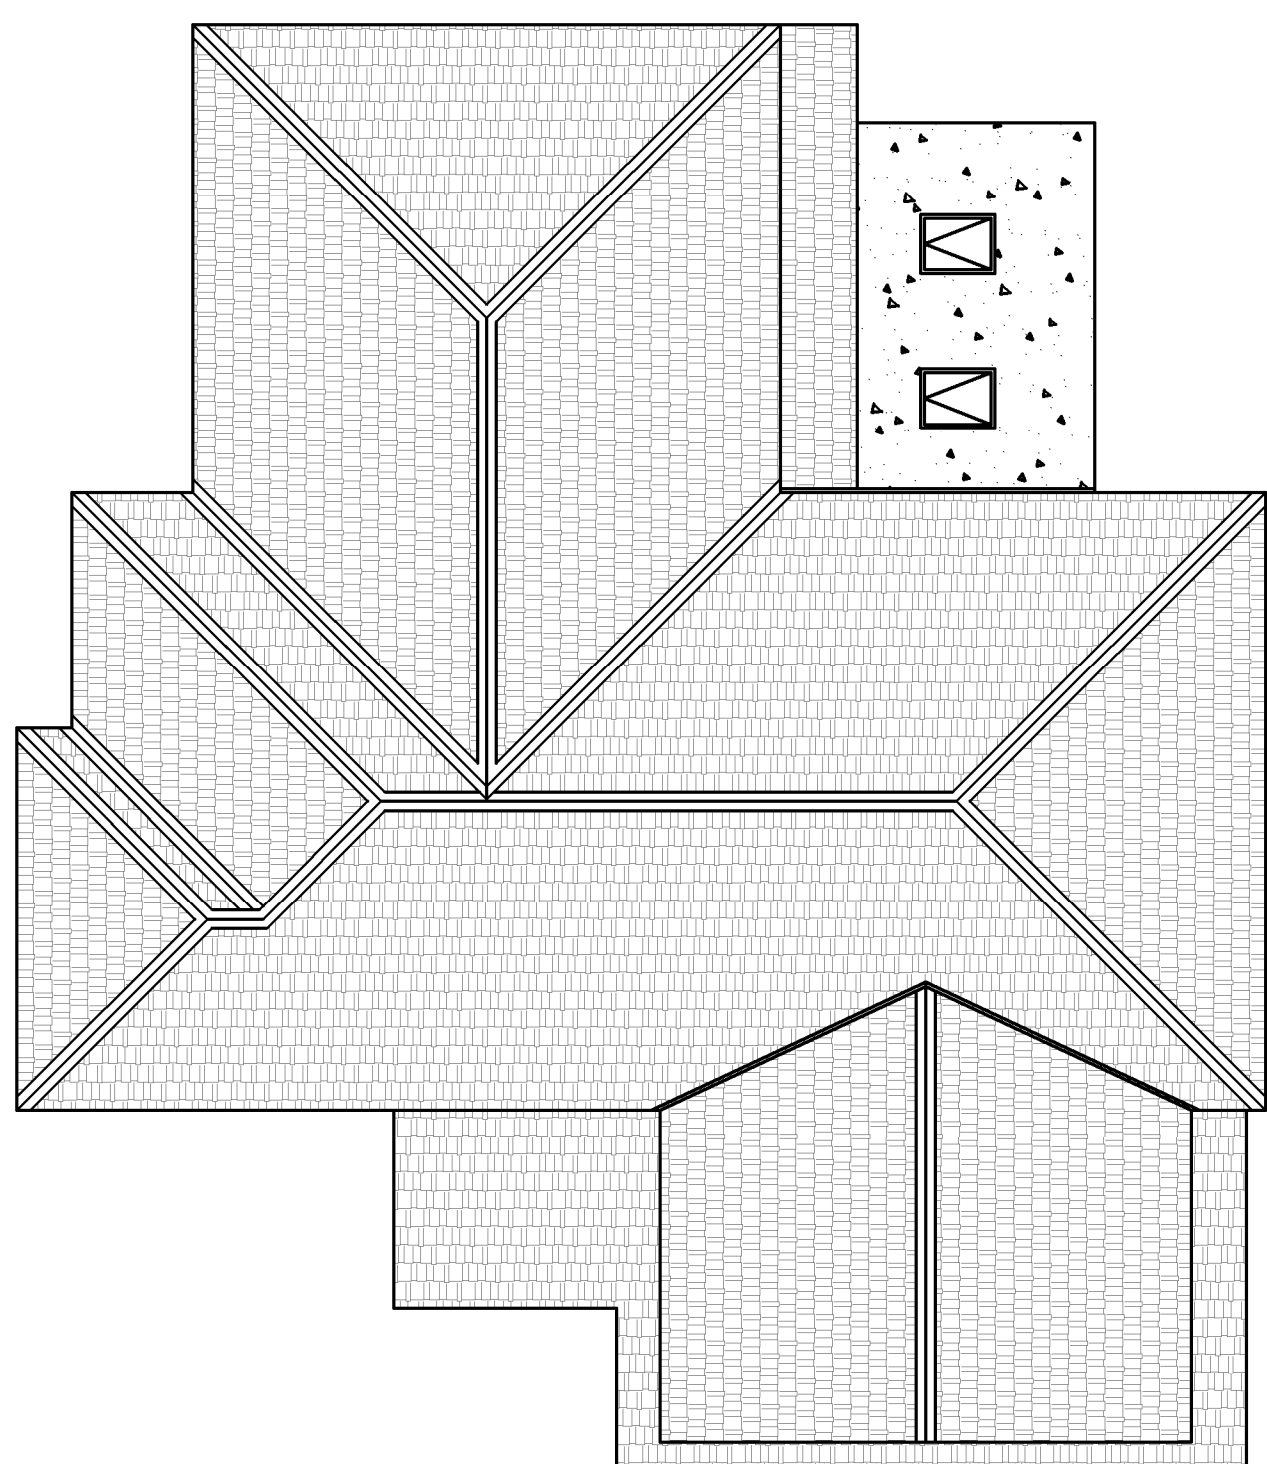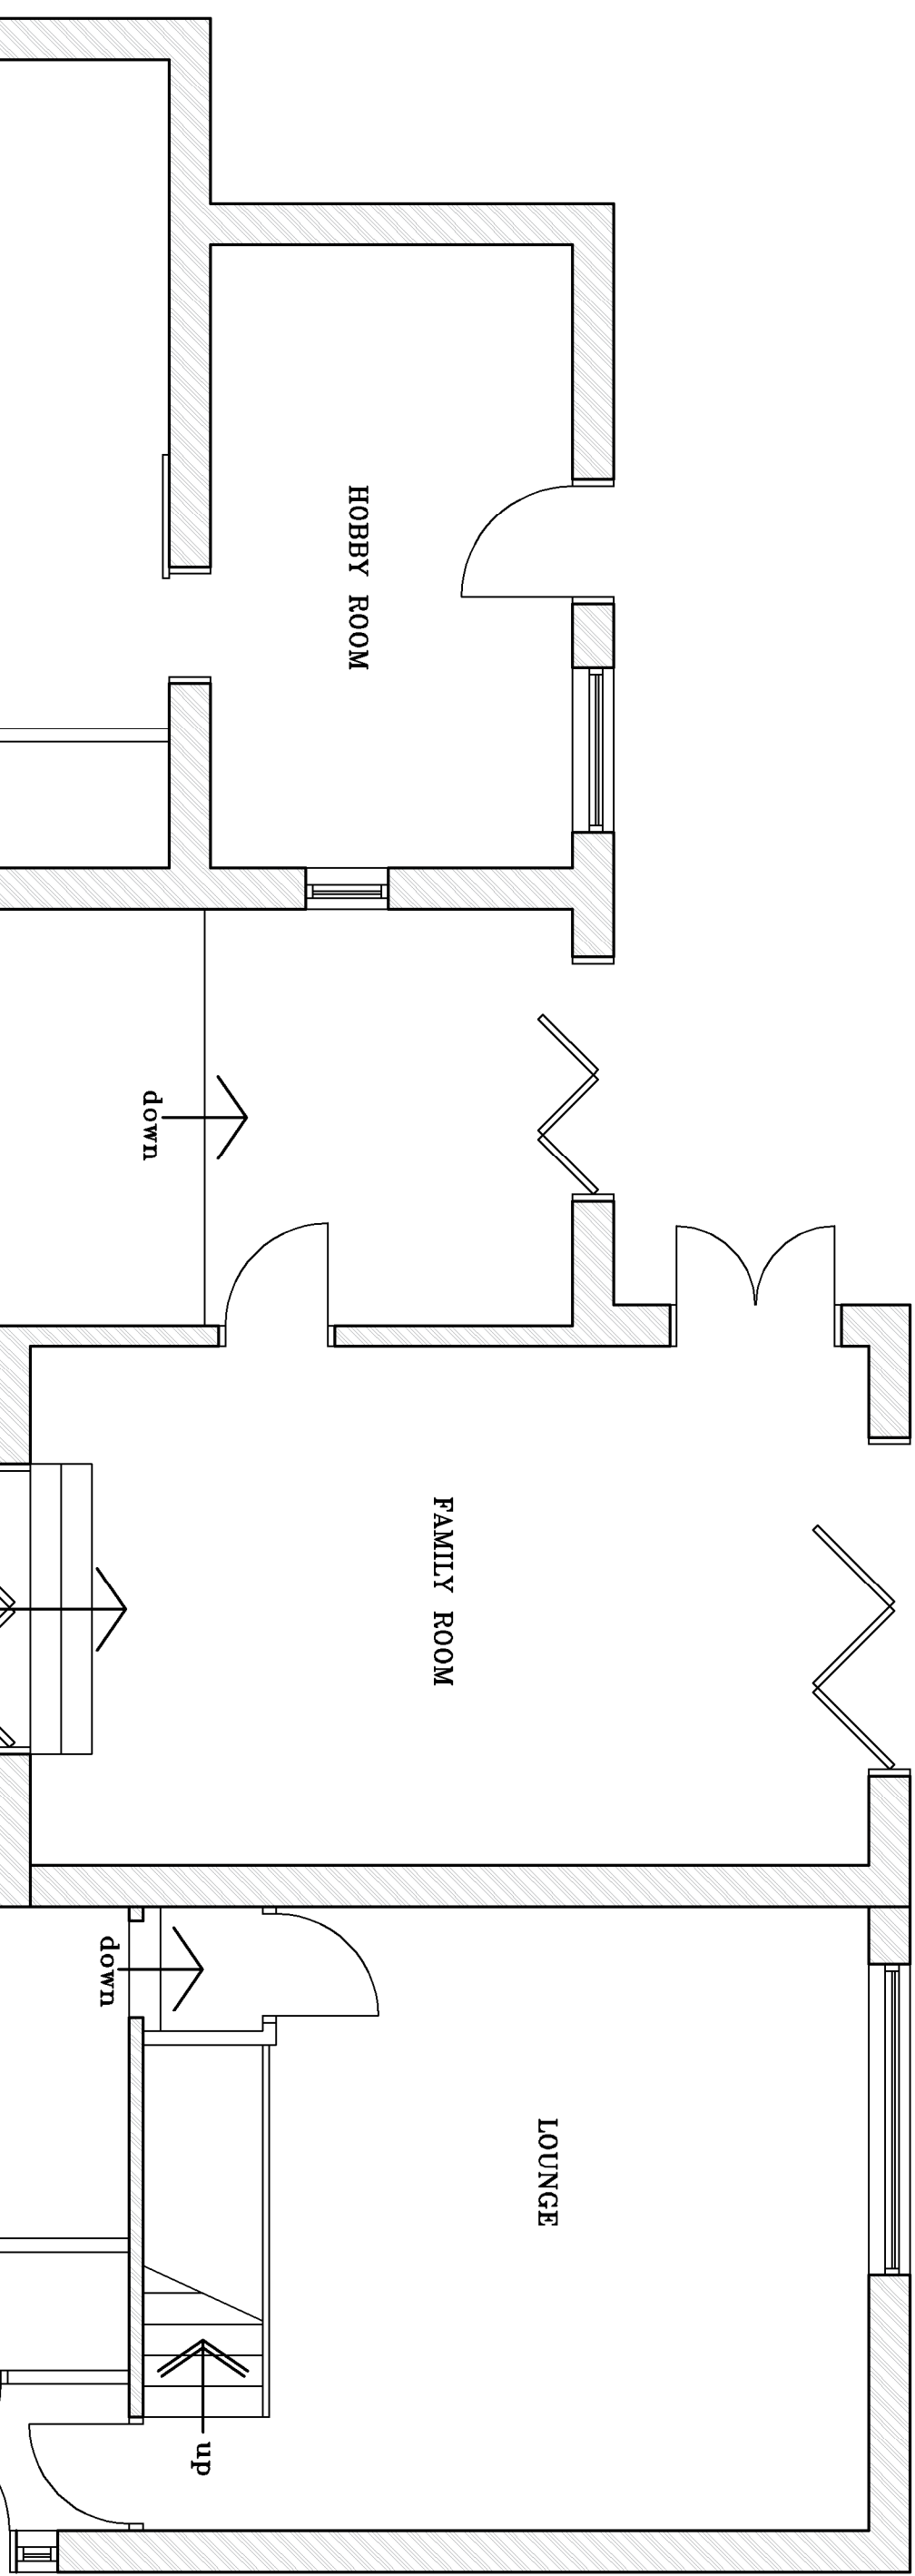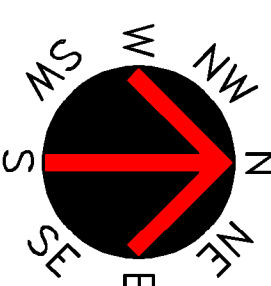

PROPOSED ROOF PLAN

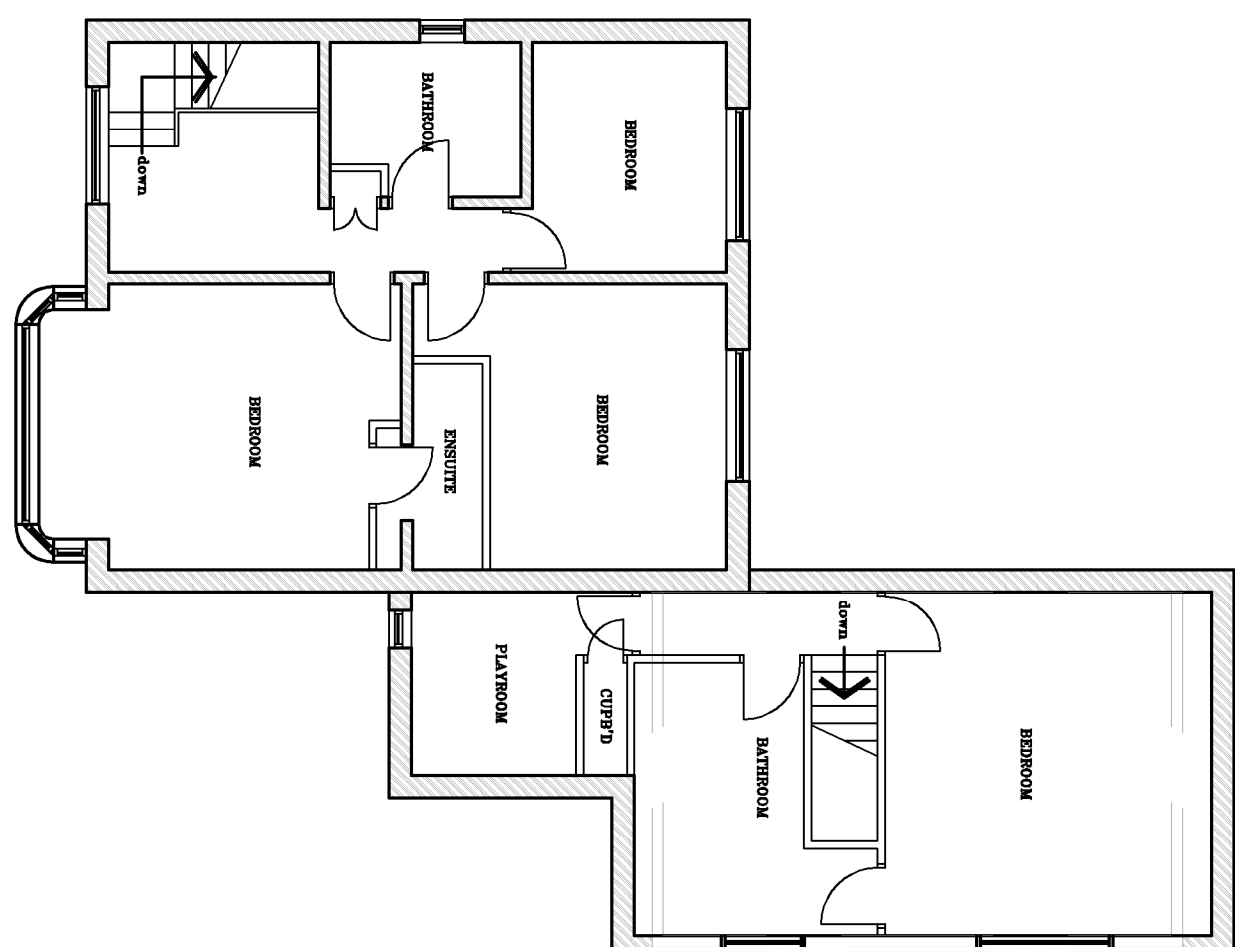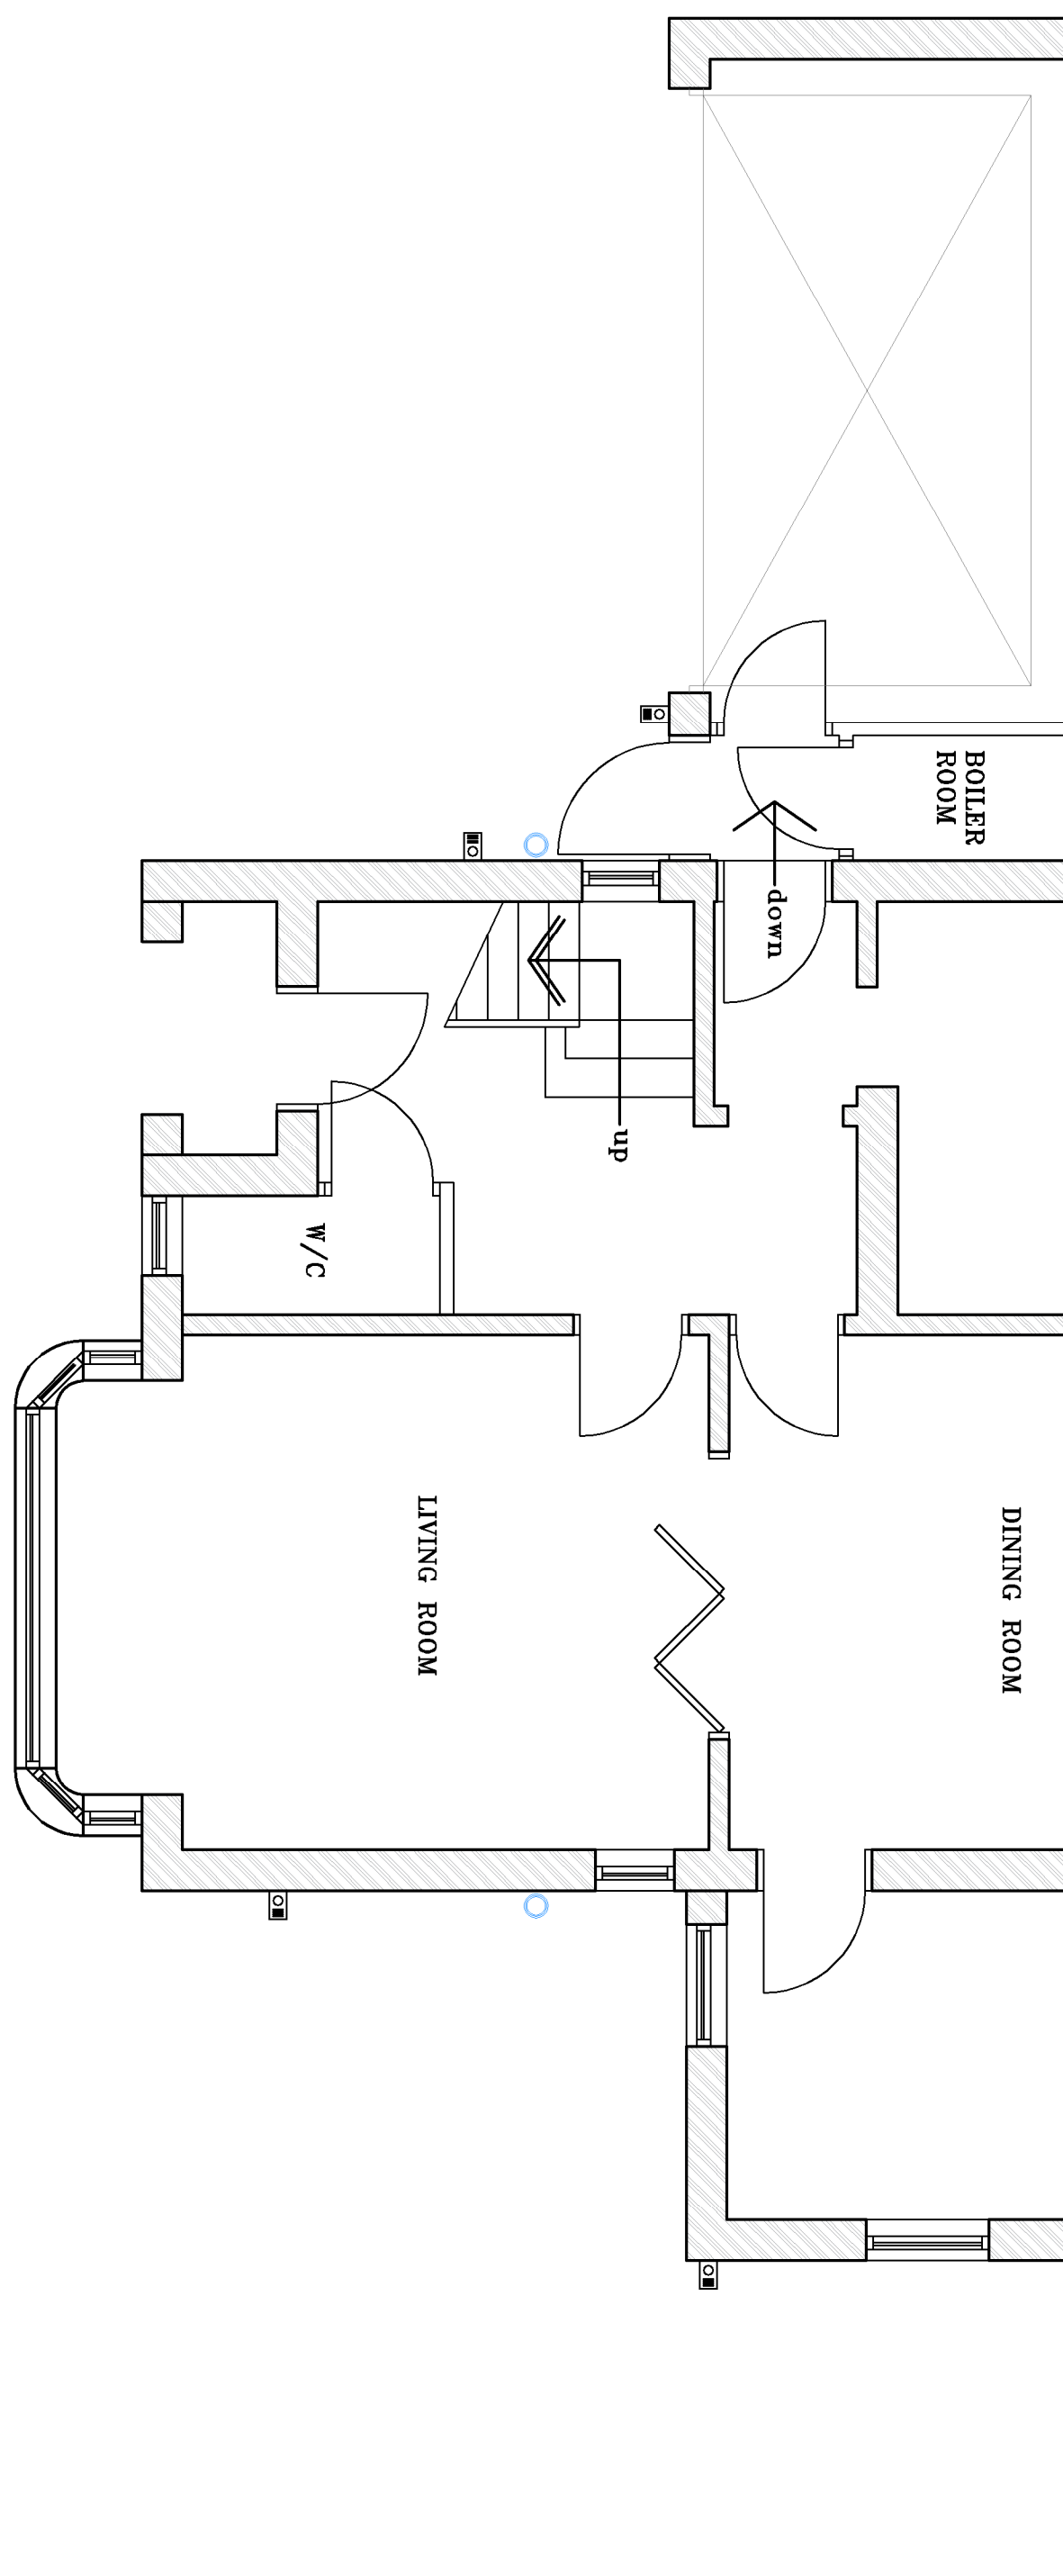

EXISTING FIRST FLOOR PLAN
SCALE 1/8" = 1'-0"

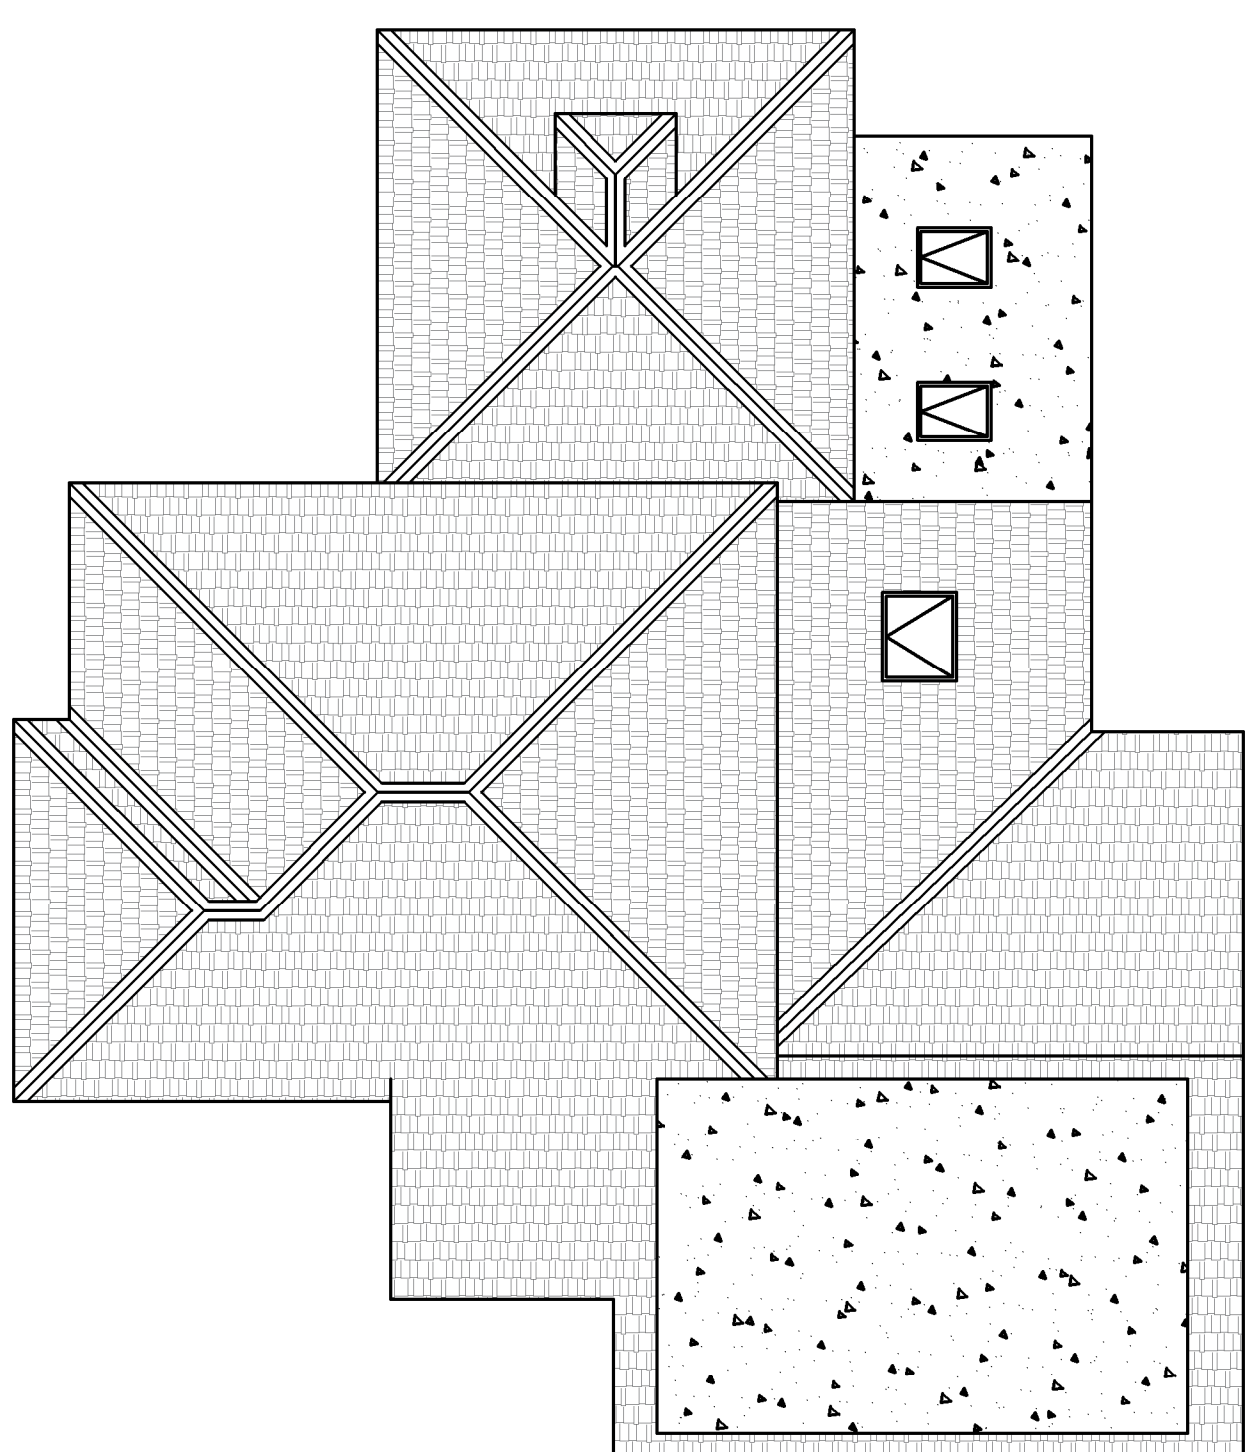

EXISTING ROOF PLAN

Client: Dr Walsheethy		Drawing Issue:		Material List:		DISCLAIMER					
Address: Jul 2026		Project: Existing & Proposed Floor Plans & Elevations		• Walls: To match existing. • Roof: New tiles to match existing. • Windows: Upvc glazing.		Under the CDM regulations a CDM Co-ordinator must be appointed. The client is responsible for appointing the CDM Co-ordinator. The contractor is responsible for ensuring that all dimensions are in millimetres and are to structural elements, not including any surface finish. The Copyright of this drawing is protected and reserved by the client. The drawing or text may not be reproduced by any third party without prior written consent of the client.			
6 Genhill Avenue, Huddersfield Hd2 2hr		Drawing Number: ATP_252_3A		Revision: A		Scale: Various @ A1		The contractor in association with the client is to check that all boundaries effected by the development have been agreed with the adjacent landowner. The contractor is responsible for ensuring that all boundaries effected by the development have been agreed with the adjacent landowner. The contractor is responsible for ensuring that all boundaries effected by the development have been agreed with the adjacent landowner.		The contractor in association with the client is to check that all boundaries effected by the development have been agreed with the adjacent landowner. The contractor is responsible for ensuring that all boundaries effected by the development have been agreed with the adjacent landowner. The contractor is responsible for ensuring that all boundaries effected by the development have been agreed with the adjacent landowner.	
		B Regulations		General		AT ARCHITECTURAL SERVICES		The contractor in association with the client is to check that all boundaries effected by the development have been agreed with the adjacent landowner. The contractor is responsible for ensuring that all boundaries effected by the development have been agreed with the adjacent landowner. The contractor is responsible for ensuring that all boundaries effected by the development have been agreed with the adjacent landowner.		The contractor in association with the client is to check that all boundaries effected by the development have been agreed with the adjacent landowner. The contractor is responsible for ensuring that all boundaries effected by the development have been agreed with the adjacent landowner. The contractor is responsible for ensuring that all boundaries effected by the development have been agreed with the adjacent landowner.	