




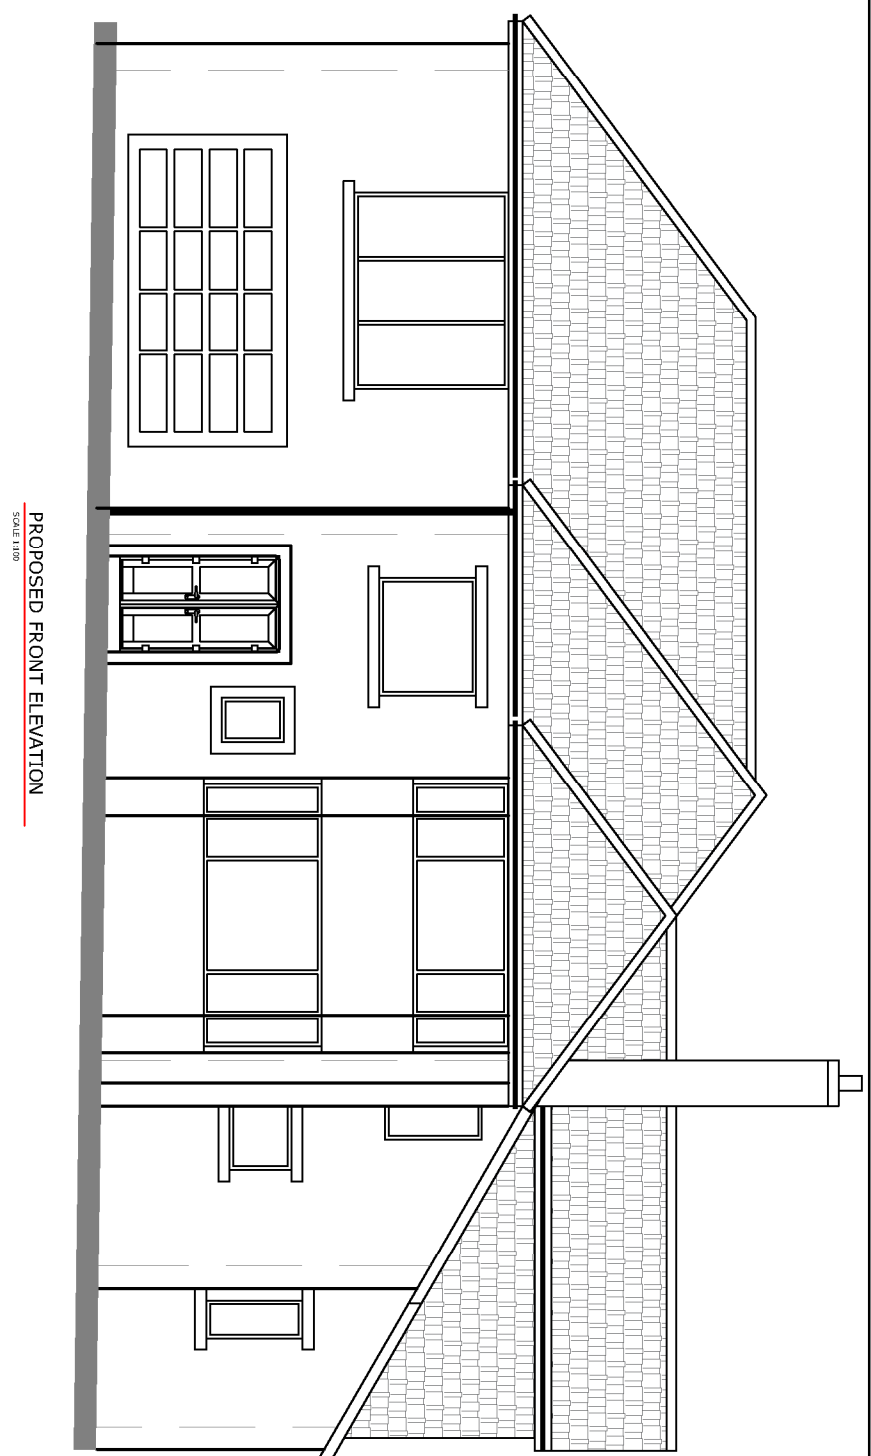


PROPOSED FRONT ELEVATION
SCALE 1/8"=1'-0"

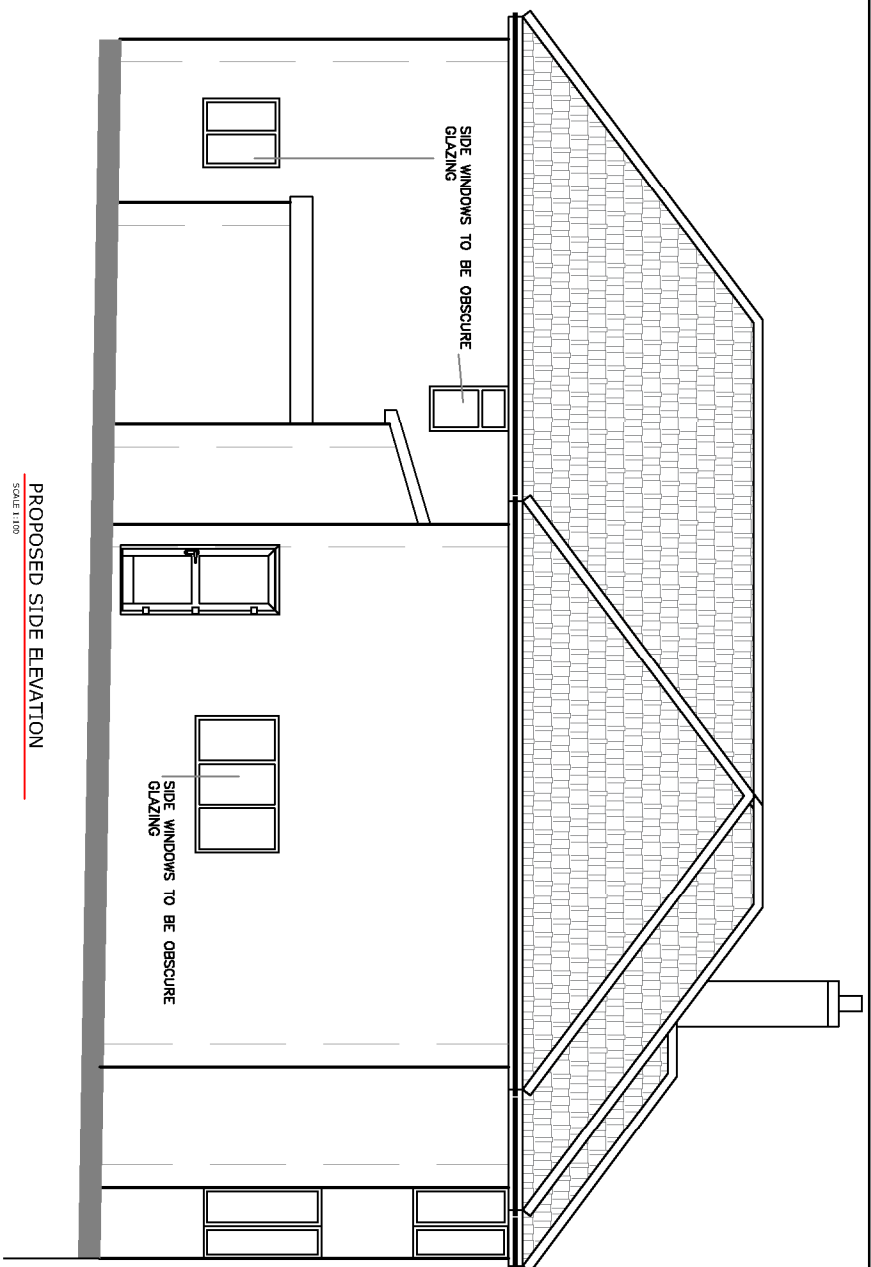


PROPOSED SIDE ELEVATION

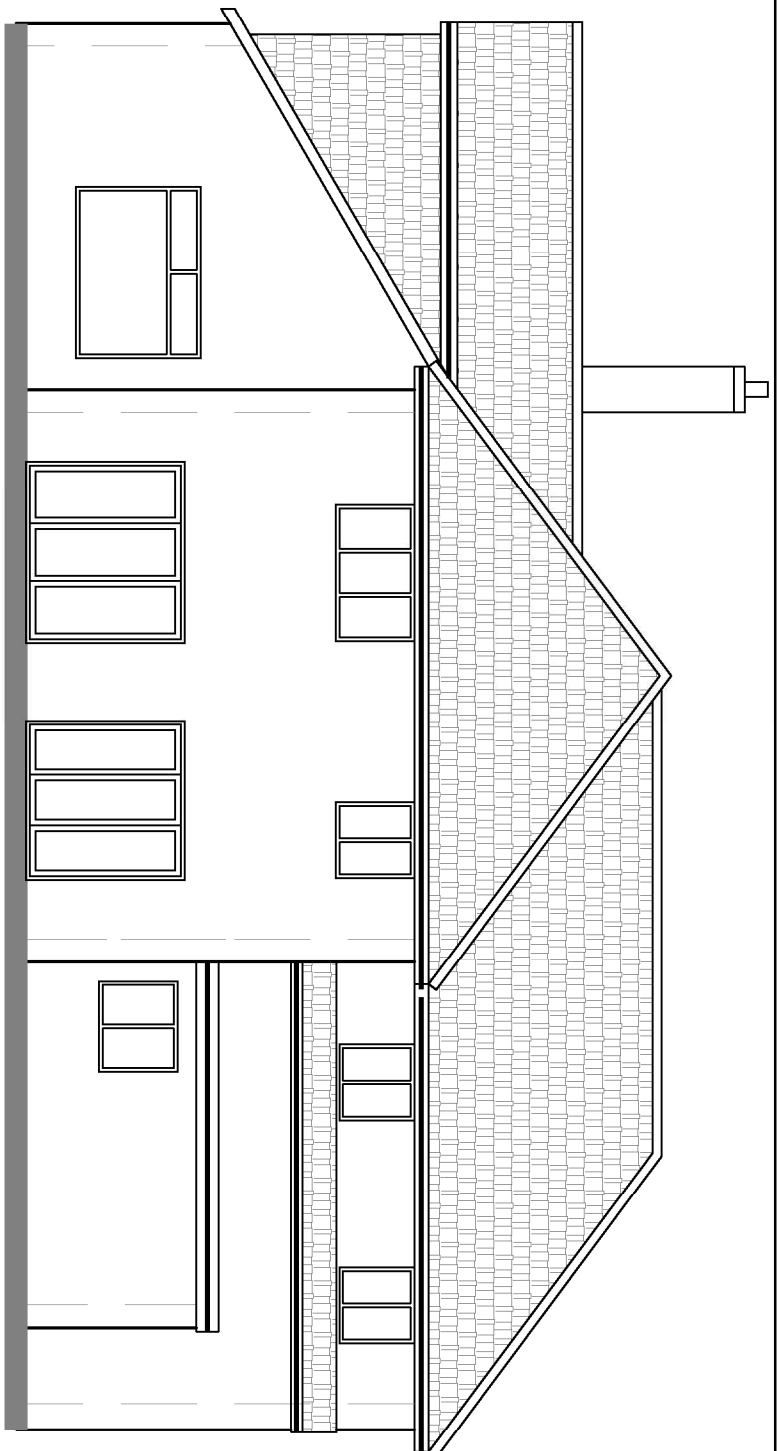

PROPOSED REAR ELEVATION
SCALE 1/320

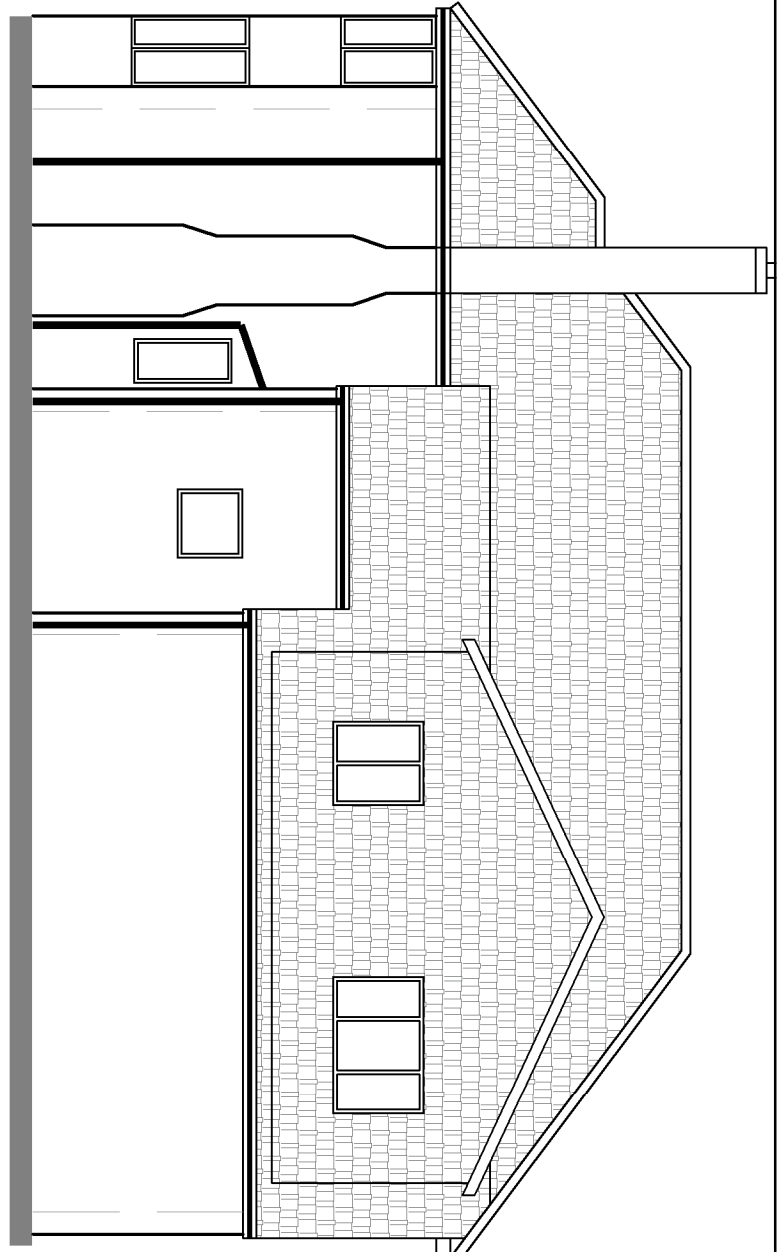


SCALE 1.20

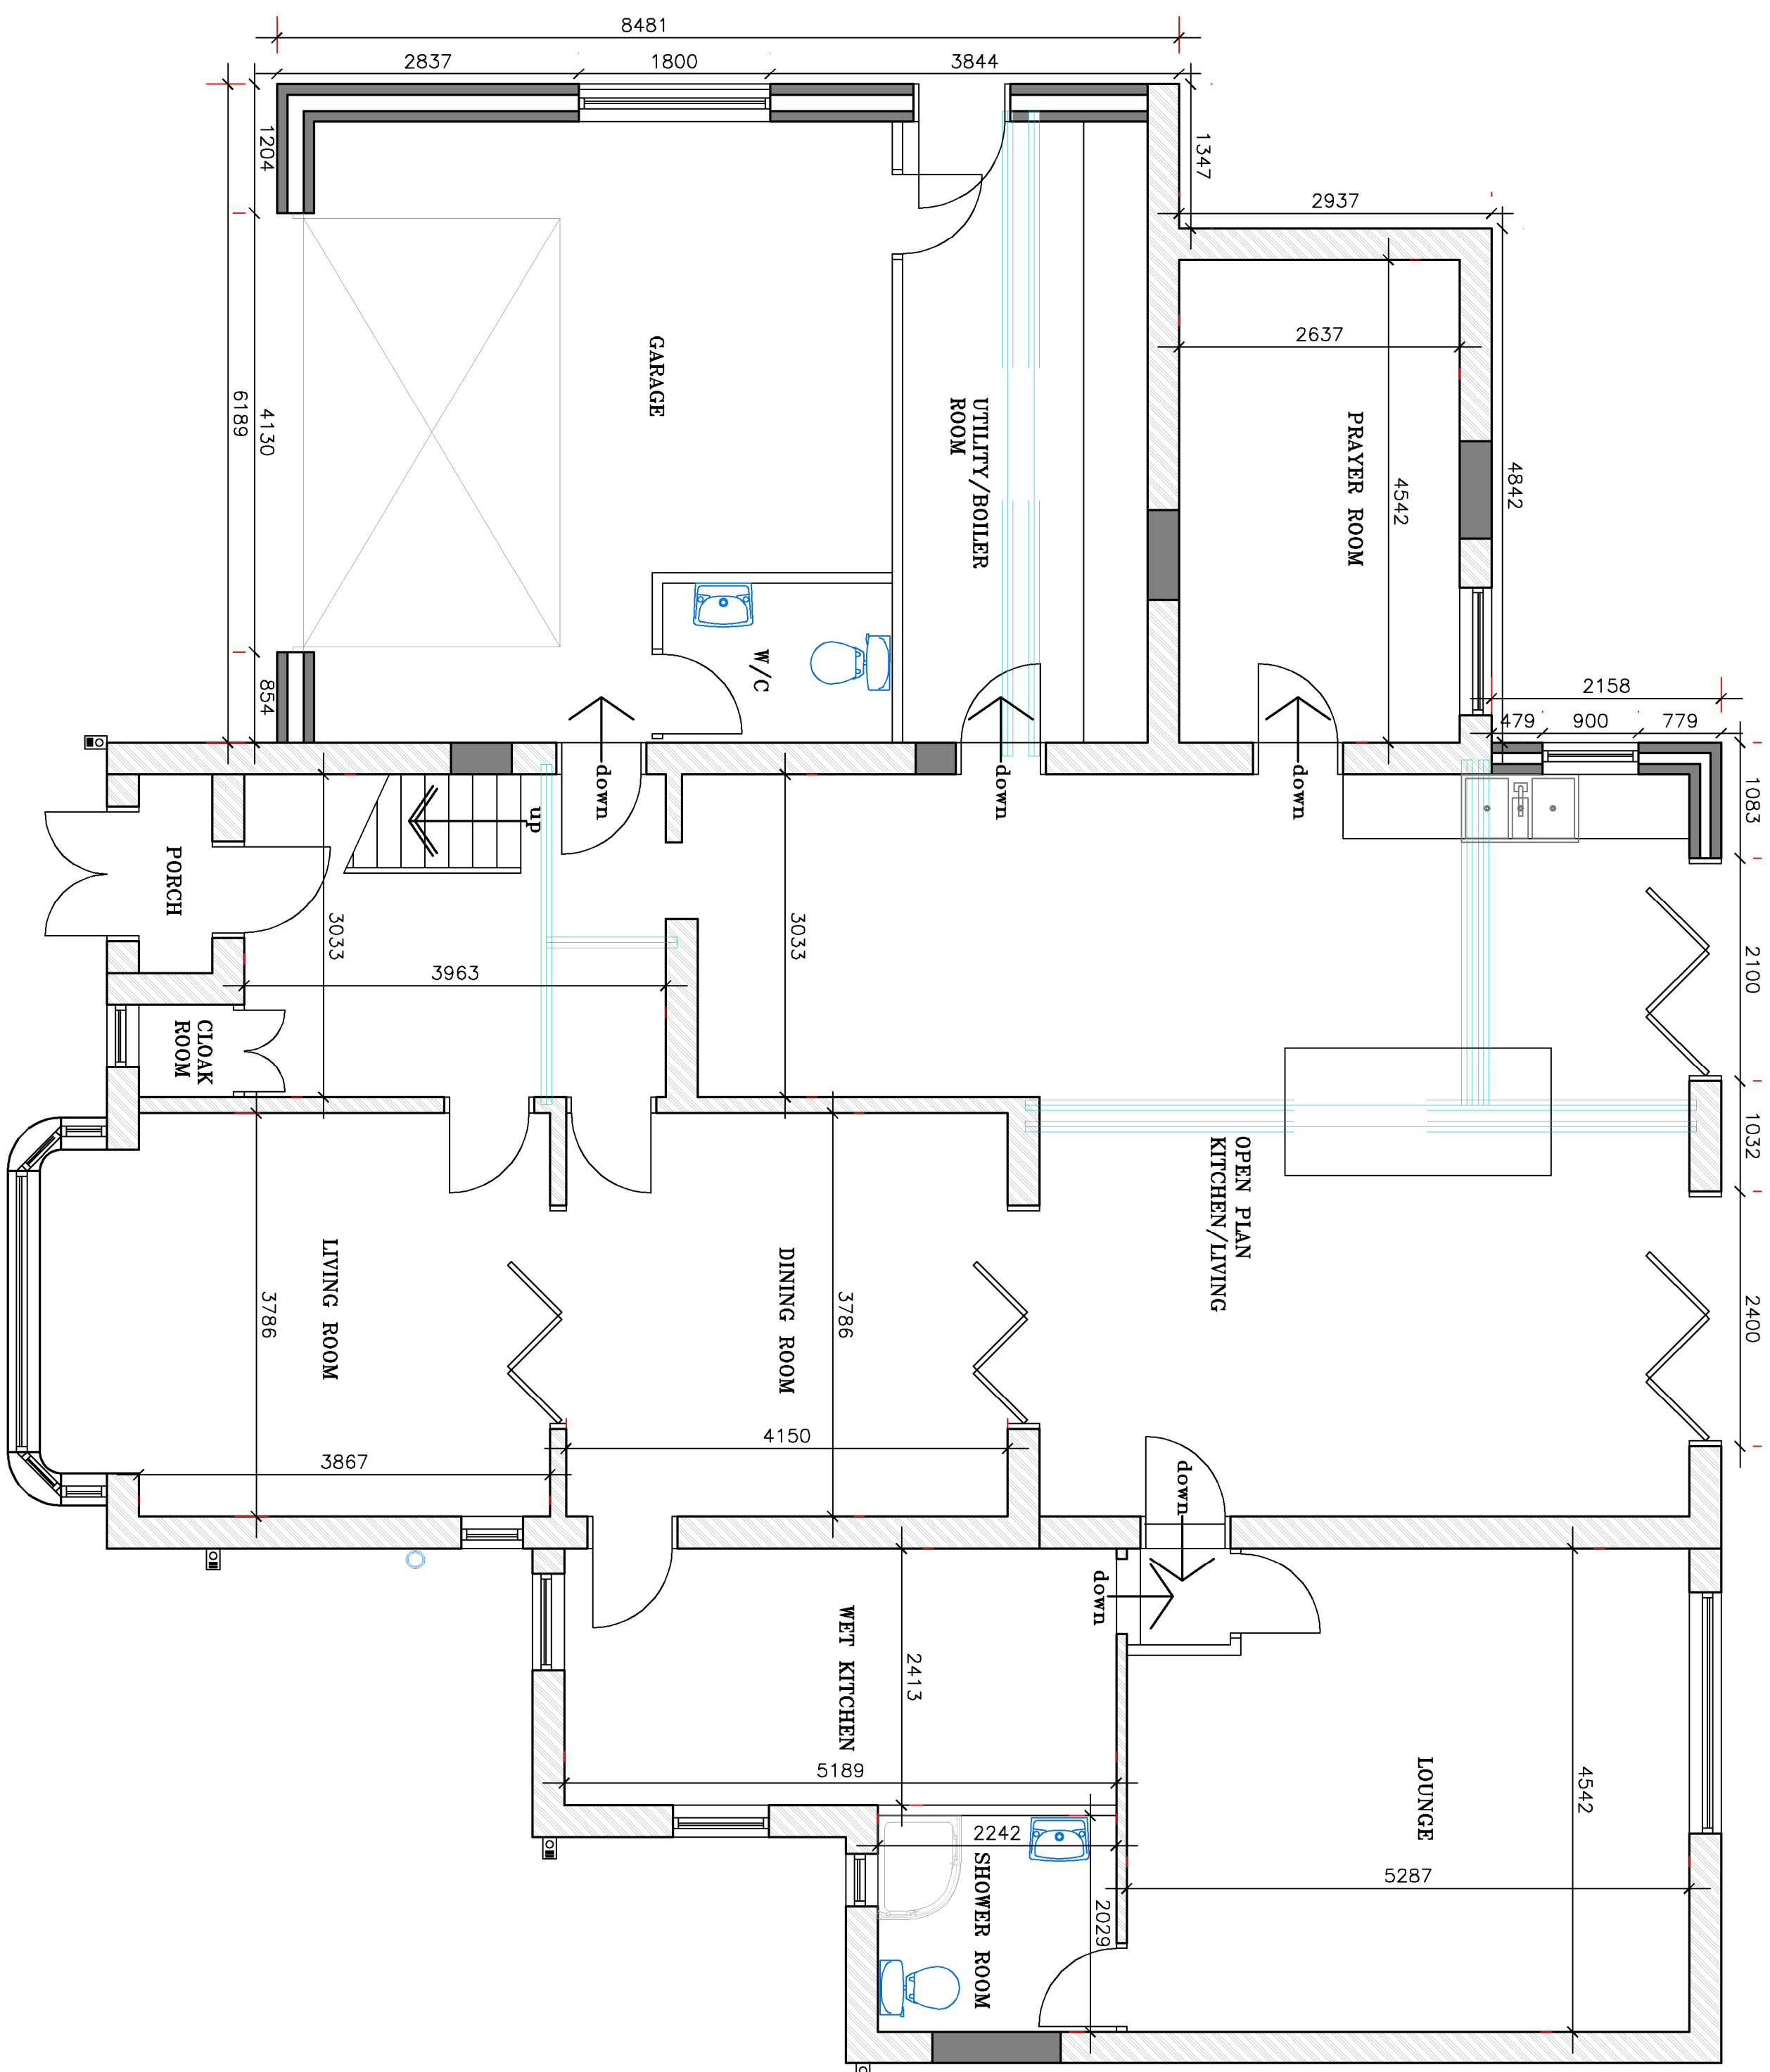

PROPOSED GROUND FLOOR PLAN

SCALE 1:51

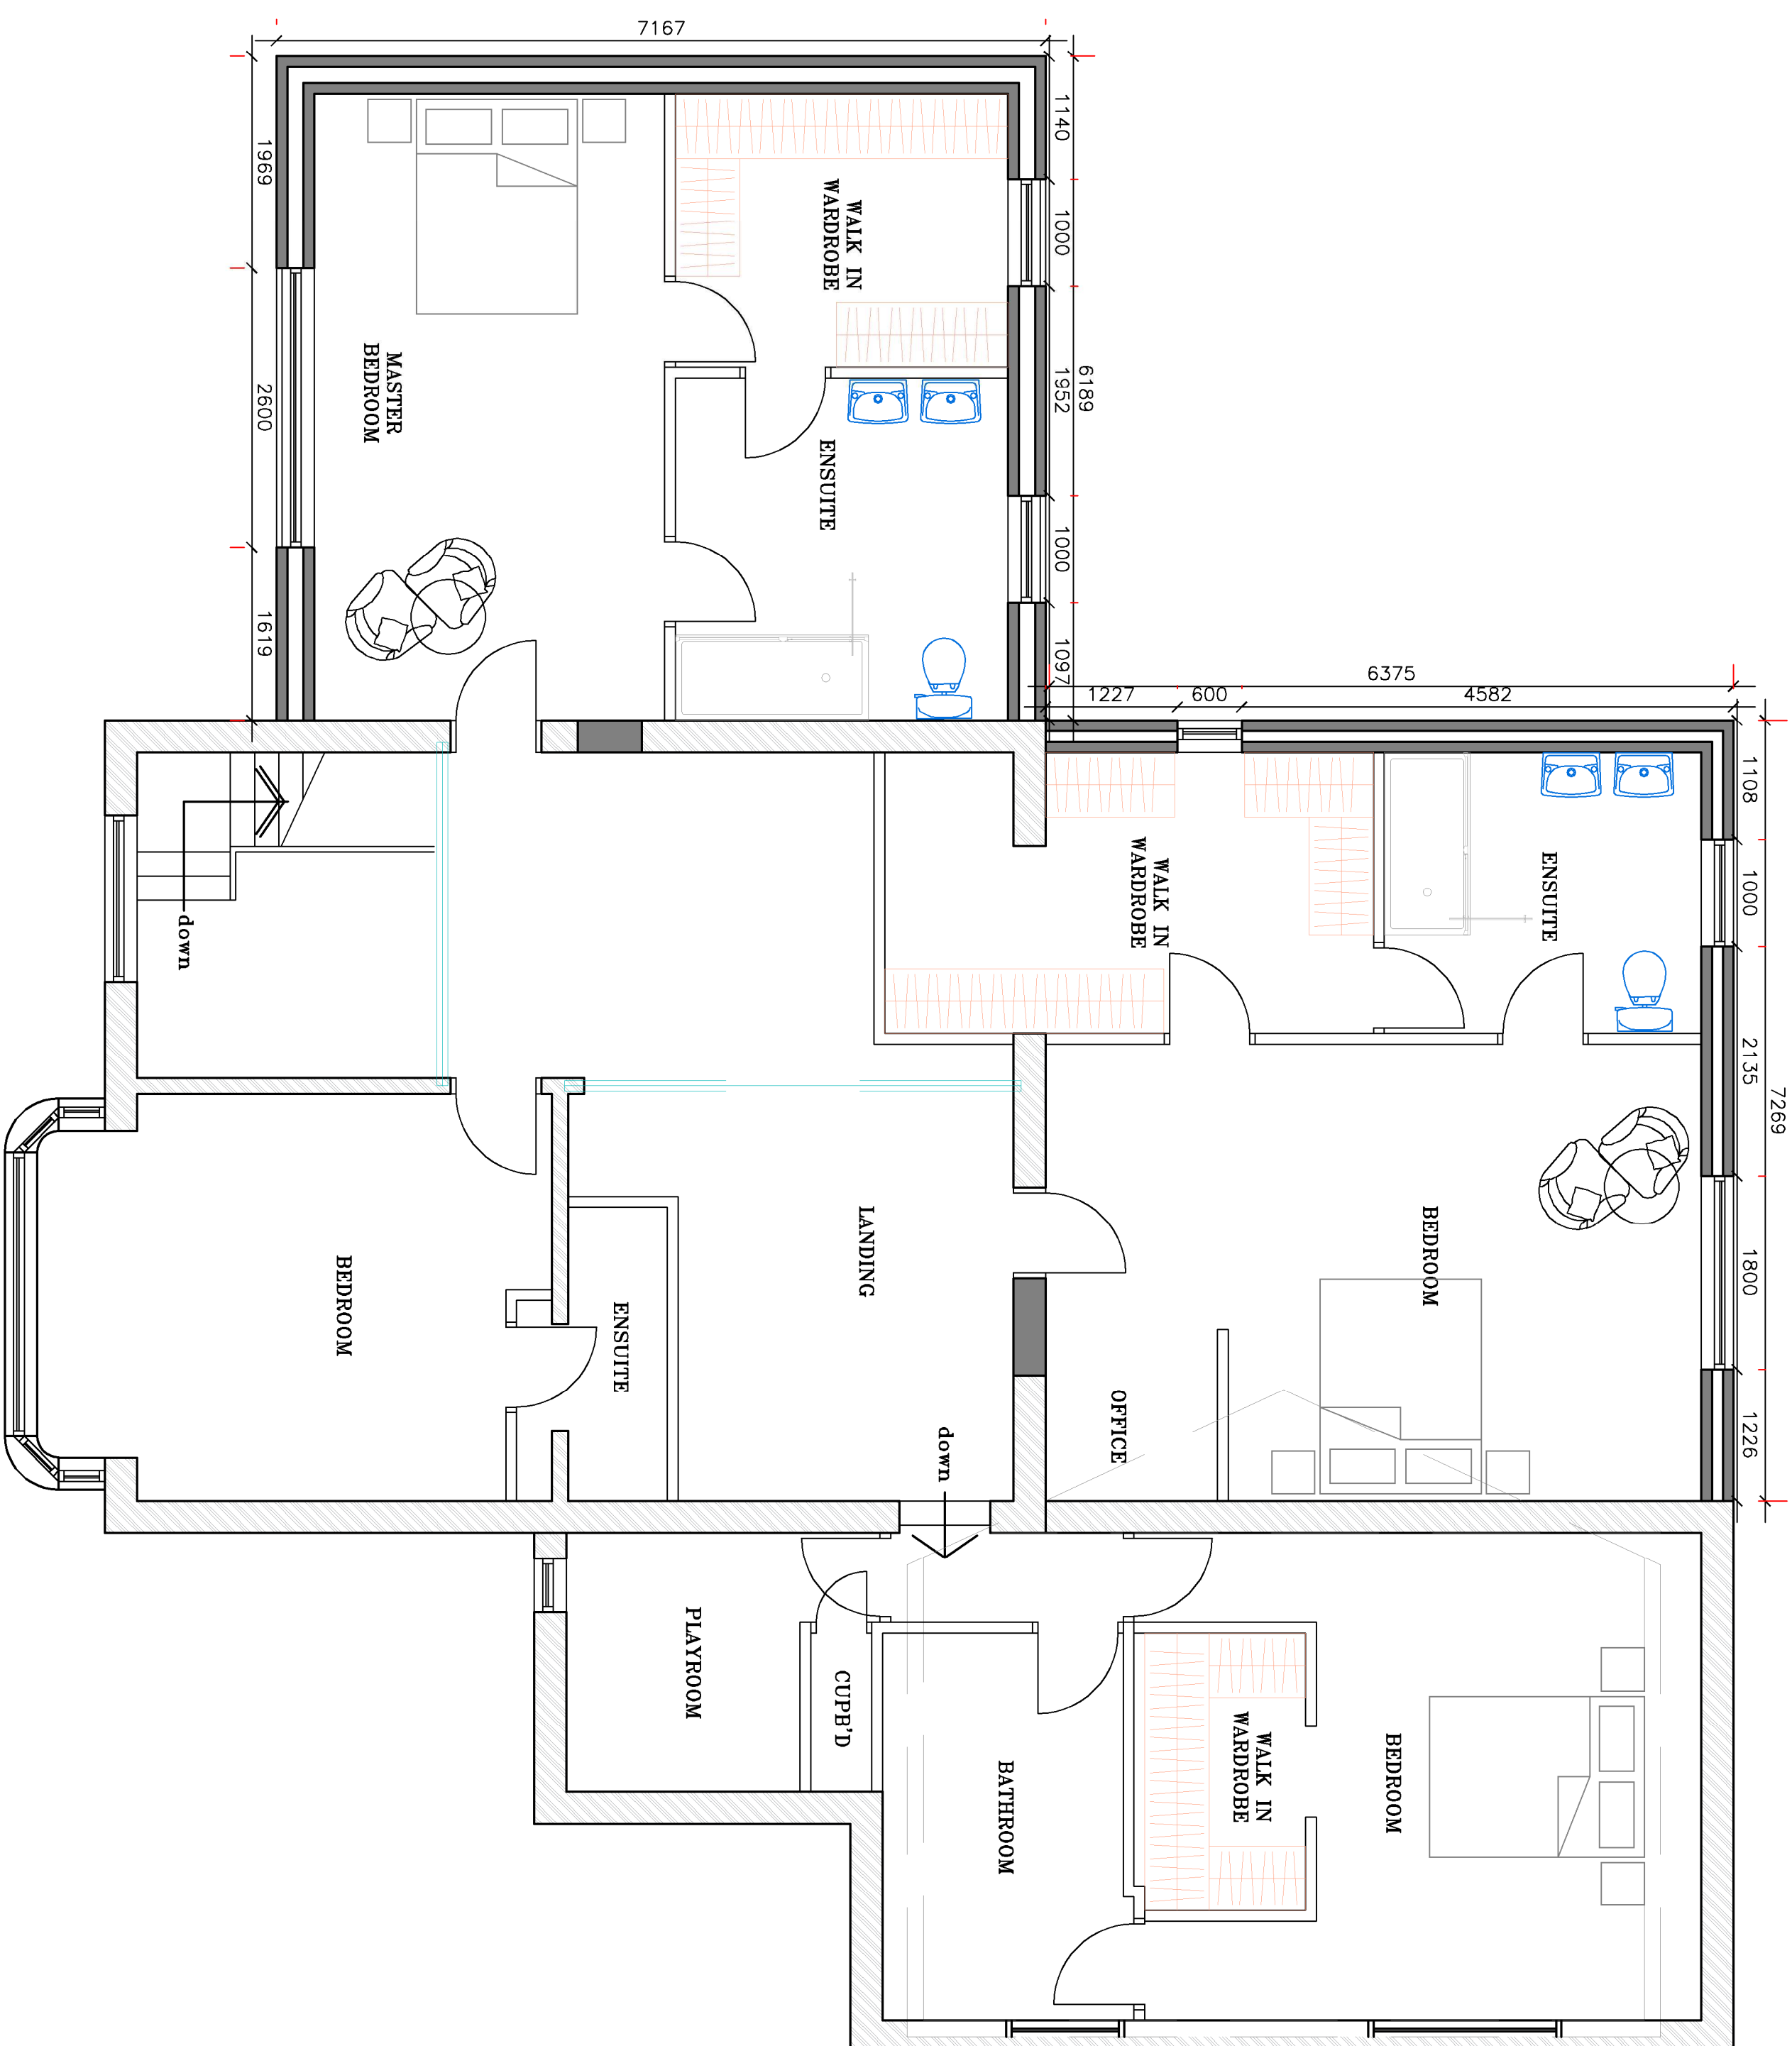

PROPOSED FIRST FLOOR PLAN

SCALE 1:50

[illegible]