




1 South Elevation - Existing
1 : 100




2 West Elevation - Existing
1 : 100



3 North Elevation - Existing
1 : 100

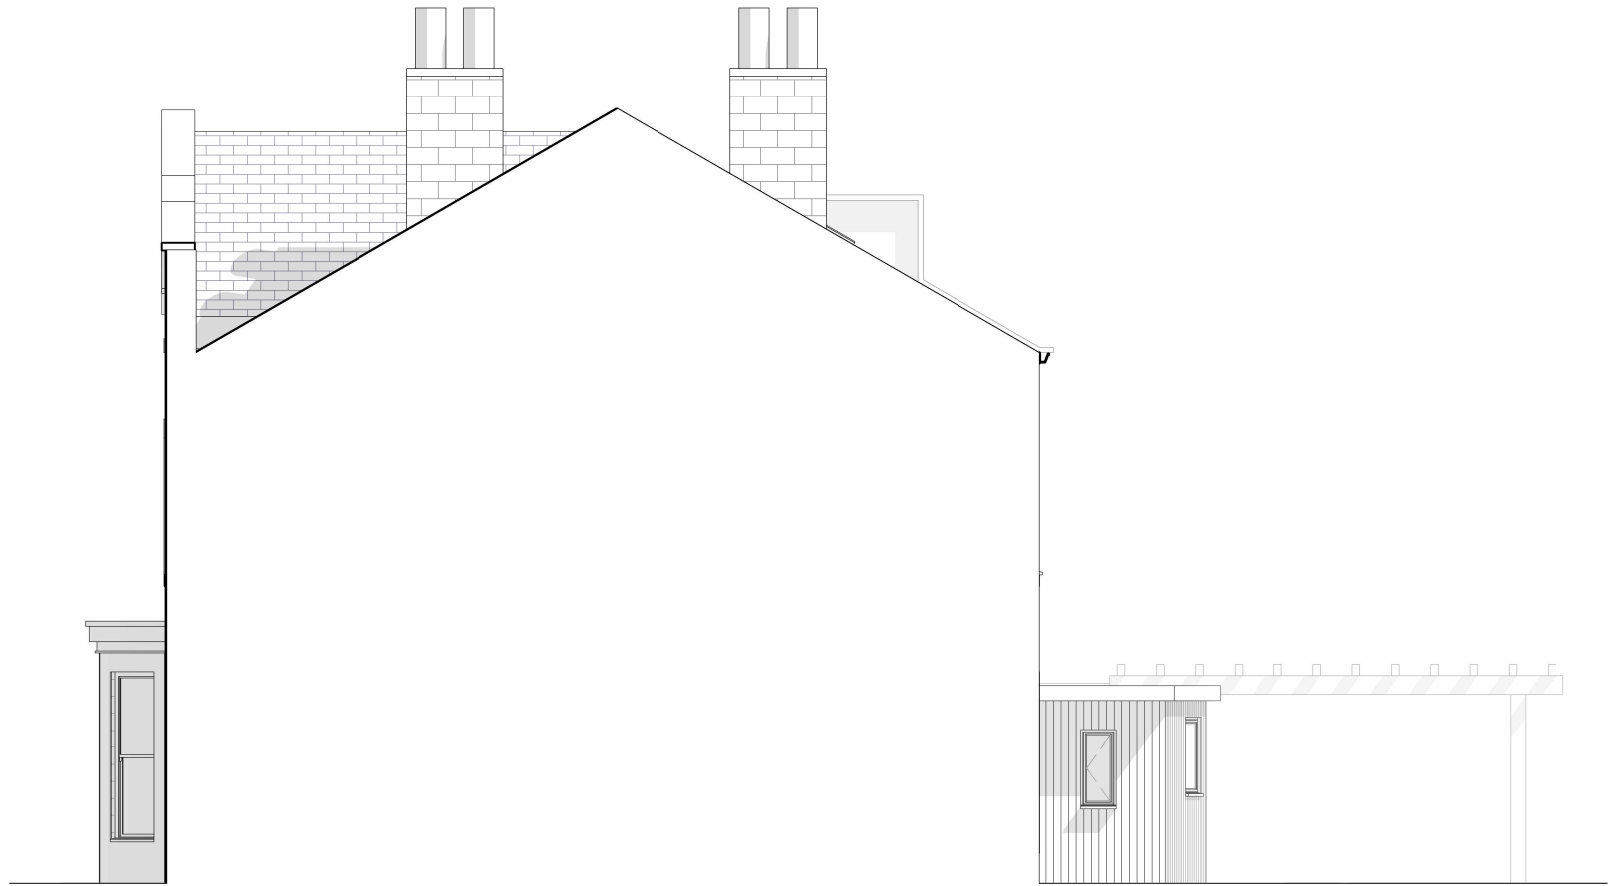

4 East Elevation - Existing
1 : 100

 

The copyright of this drawing is vested with Novl Studio and must not be copied or reproduced without the consent of the company.

Rev.	Description	Date	Drawn	Chk.
------	-------------	------	-------	------

Client
Mr & Mrs Chaudhry
Project
12 Birkdale Road, Dewsbury
Drawing Title
Existing Elevations
Drawing Status
PLANNING

NOVL
STUDIO

Drawing No. 25-012-PL12				Revision
Drawn AA	Checked AA	Paper Size A2	Scale 1 : 100	Date 26.06.26