



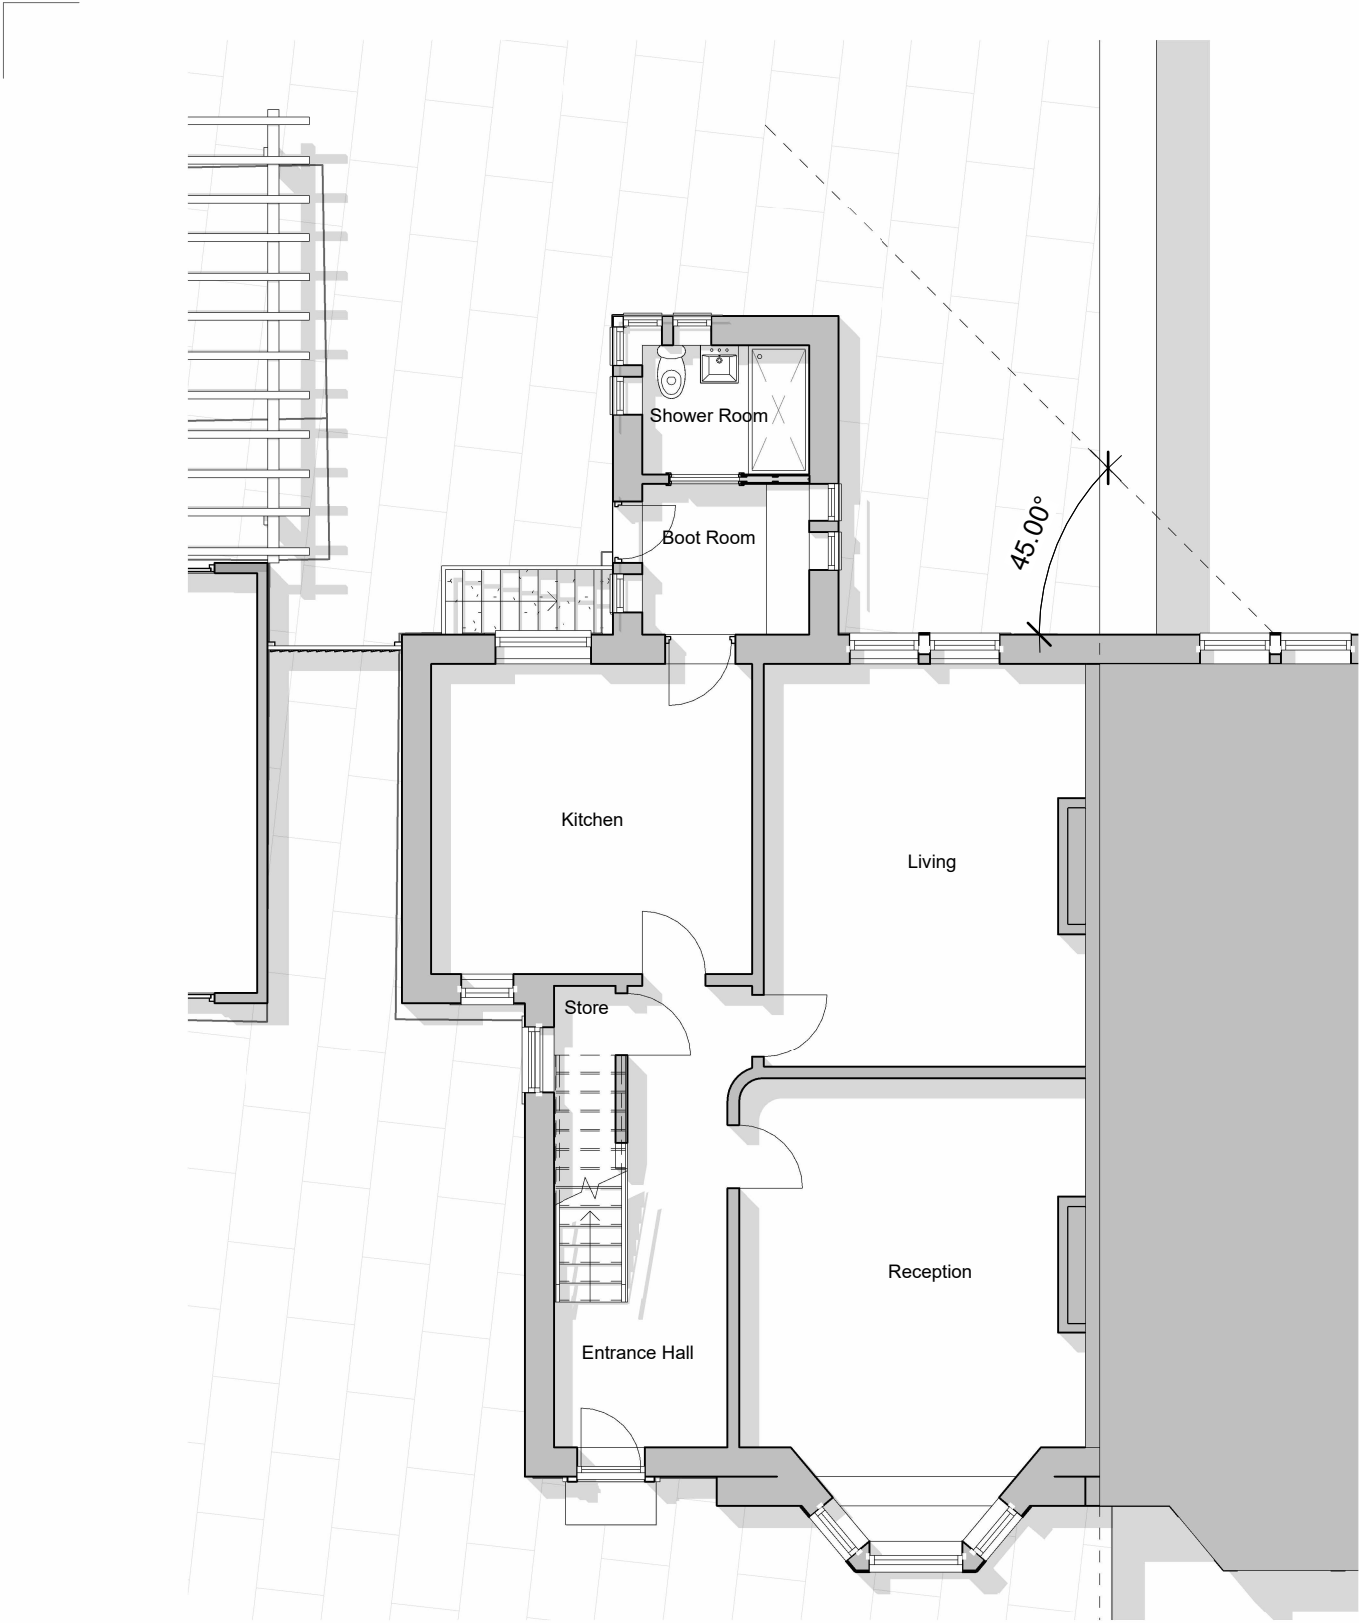

1 01 - Ground Floor - Proposed
1 : 100

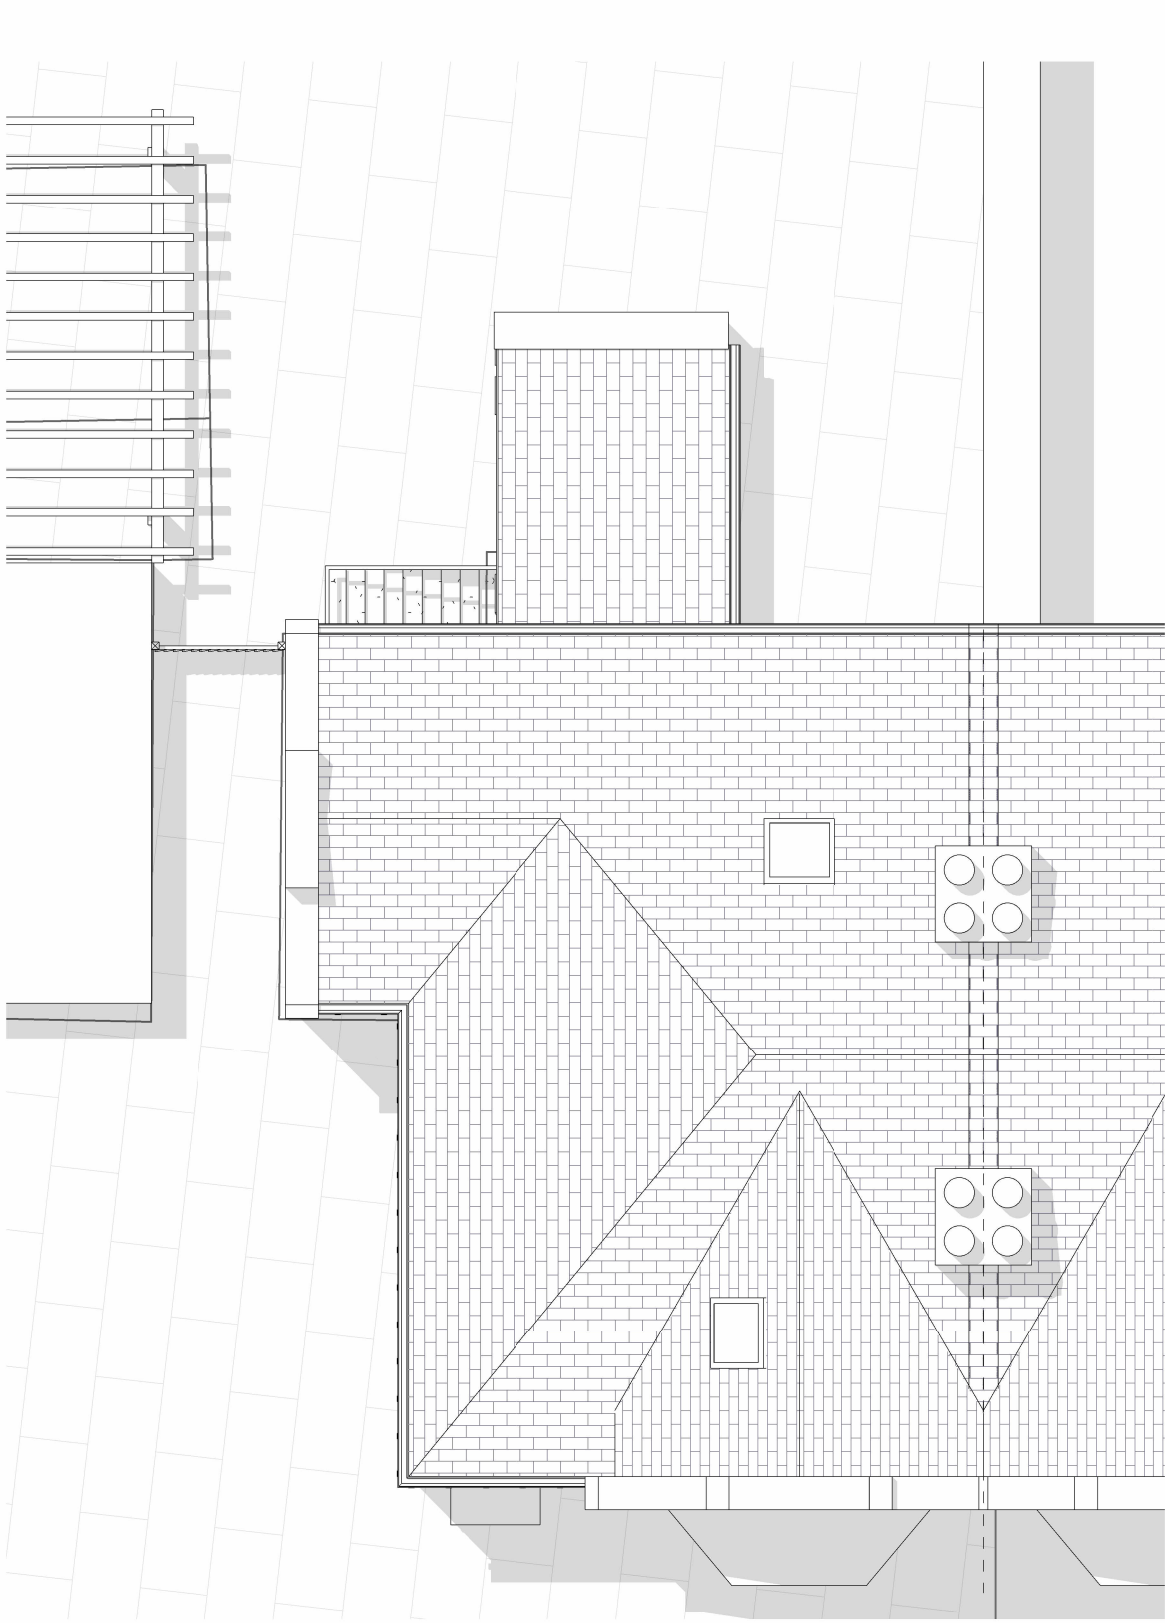

2 02 - Roof Plan - Proposed
1 : 100

NORTH

0

1.0

2.0

3.0

4.0

5.0

7.0m

The copyright of this drawing is vested with Novl Studio and must not be copied or reproduced without the consent of the company.

Rev.	Description	Date	Drawn	Chk.

Client
Mr & Mrs Chaudhry

Project
12 Birkdale Road, Dewsbury

Drawing Title
Proposed Floor Plans

Drawing Status
PLANNING

NOVL
STUDIO

Drawing No. 25-012-PL22				Revision
Drawn AH	Checked AA	Paper Size A3	Scale 1 : 100	Date 25.06.26