



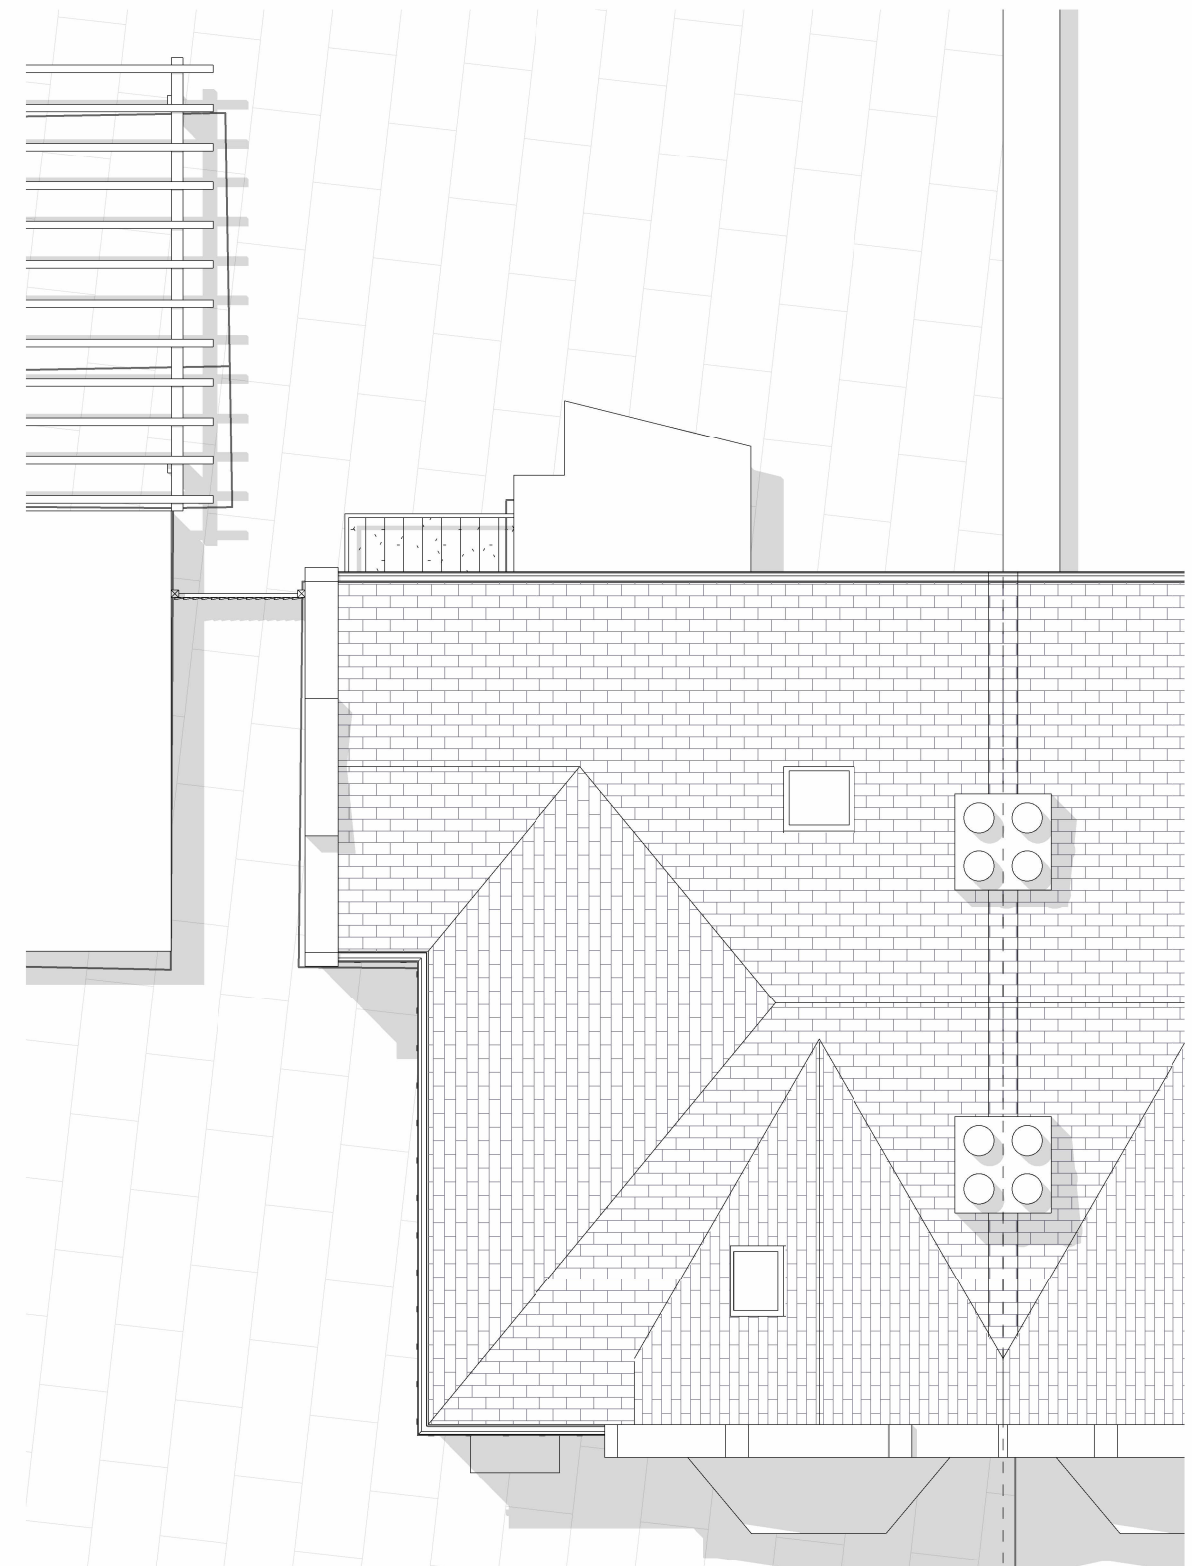

1

01 - Ground Floor - Existing

1 : 100

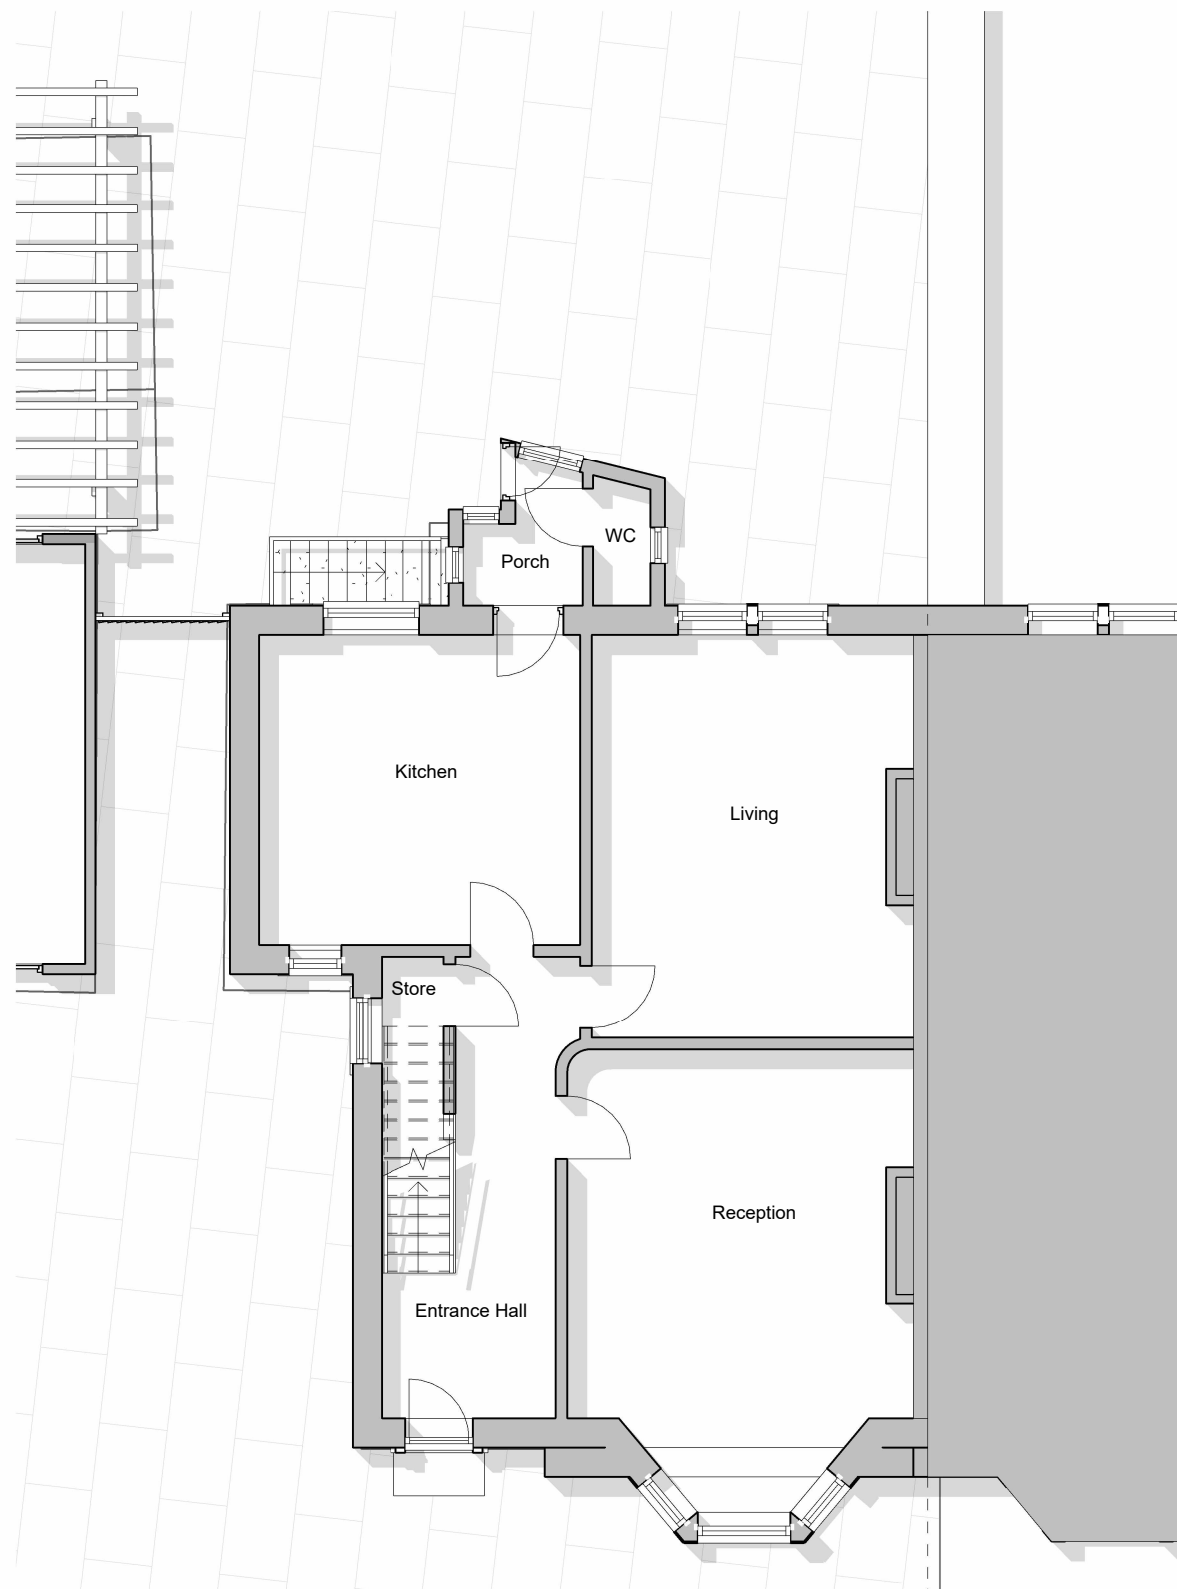

0 1.0 2.0 3.0 4.0 5.0 7.0m

The copyright of this drawing is vested with Novl Studio and must not be copied or reproduced without the consent of the company.

2

02 - Roof Plan - Existing

1 : 100

Client
Mr & Mrs Chaudhry

Project
12 Birkdale Road, Dewsbury

Drawing Title
Existing Floor Plans

Drawing Status
PLANNING

NOVL
STUDIO

Drawing No.
25-012-PL11

vision

Drawn	Checked	Paper Size	Scale
AH	AA	A3	1 : 100

Checked	AA
---------	----

Paper Size	S
A3	

Scale
1 : 100

Date
25.06.26

Rev.	Description
------	-------------

Date

Drawn	Chk.
-------	------