


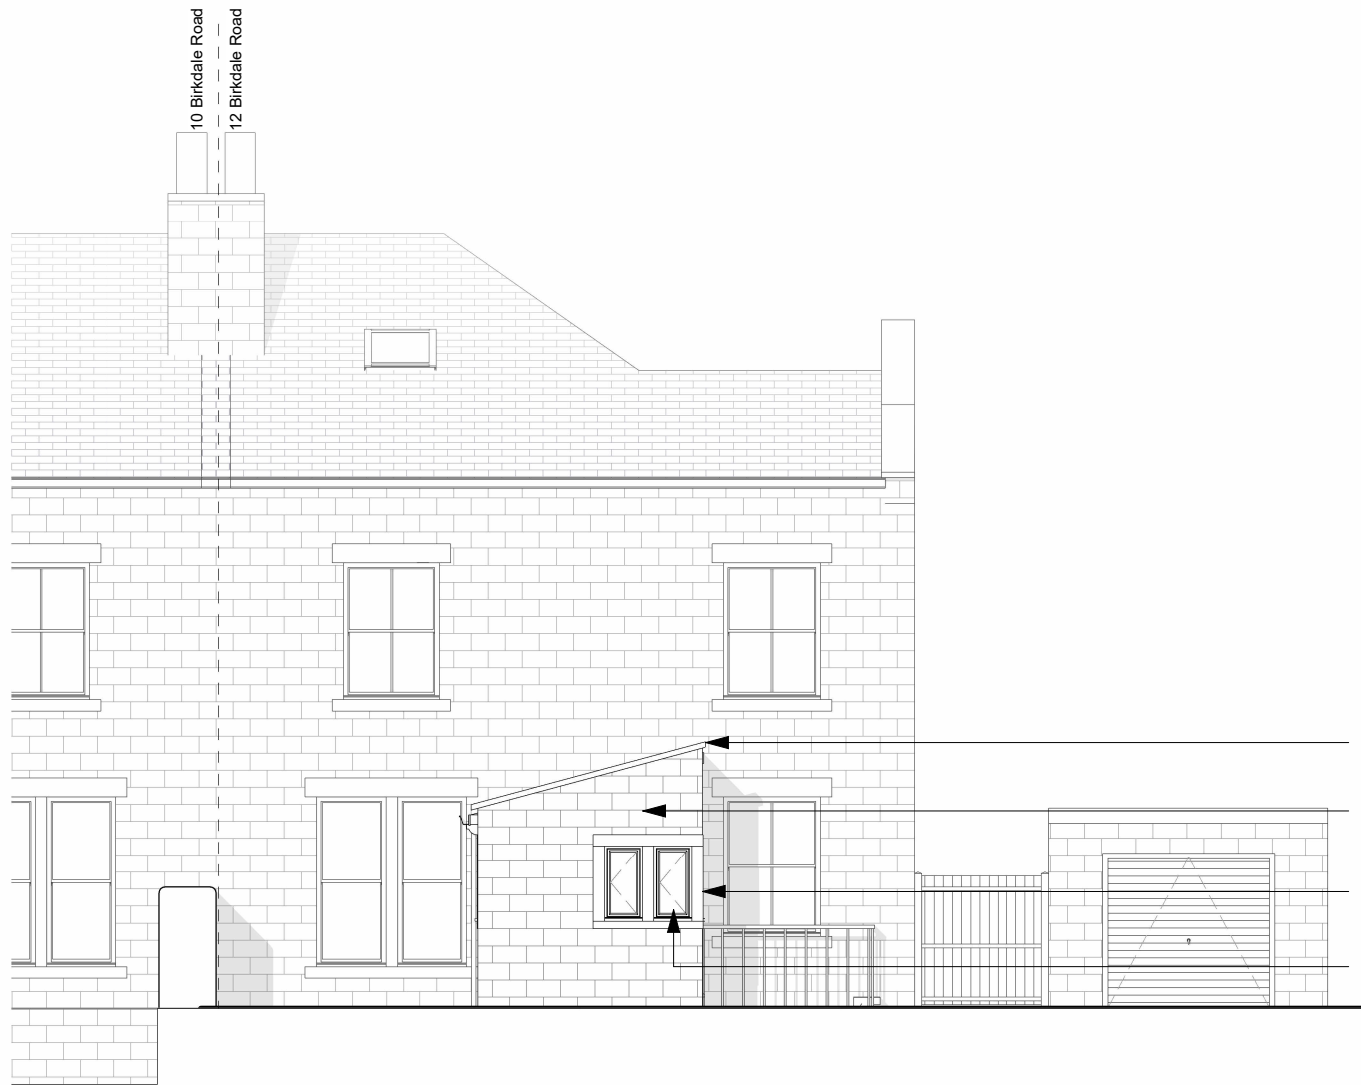


1 South Elevation - Proposed
1 : 100




2 West Elevation - Proposed
1 : 100



3 North Elevation - Proposed
1 : 100

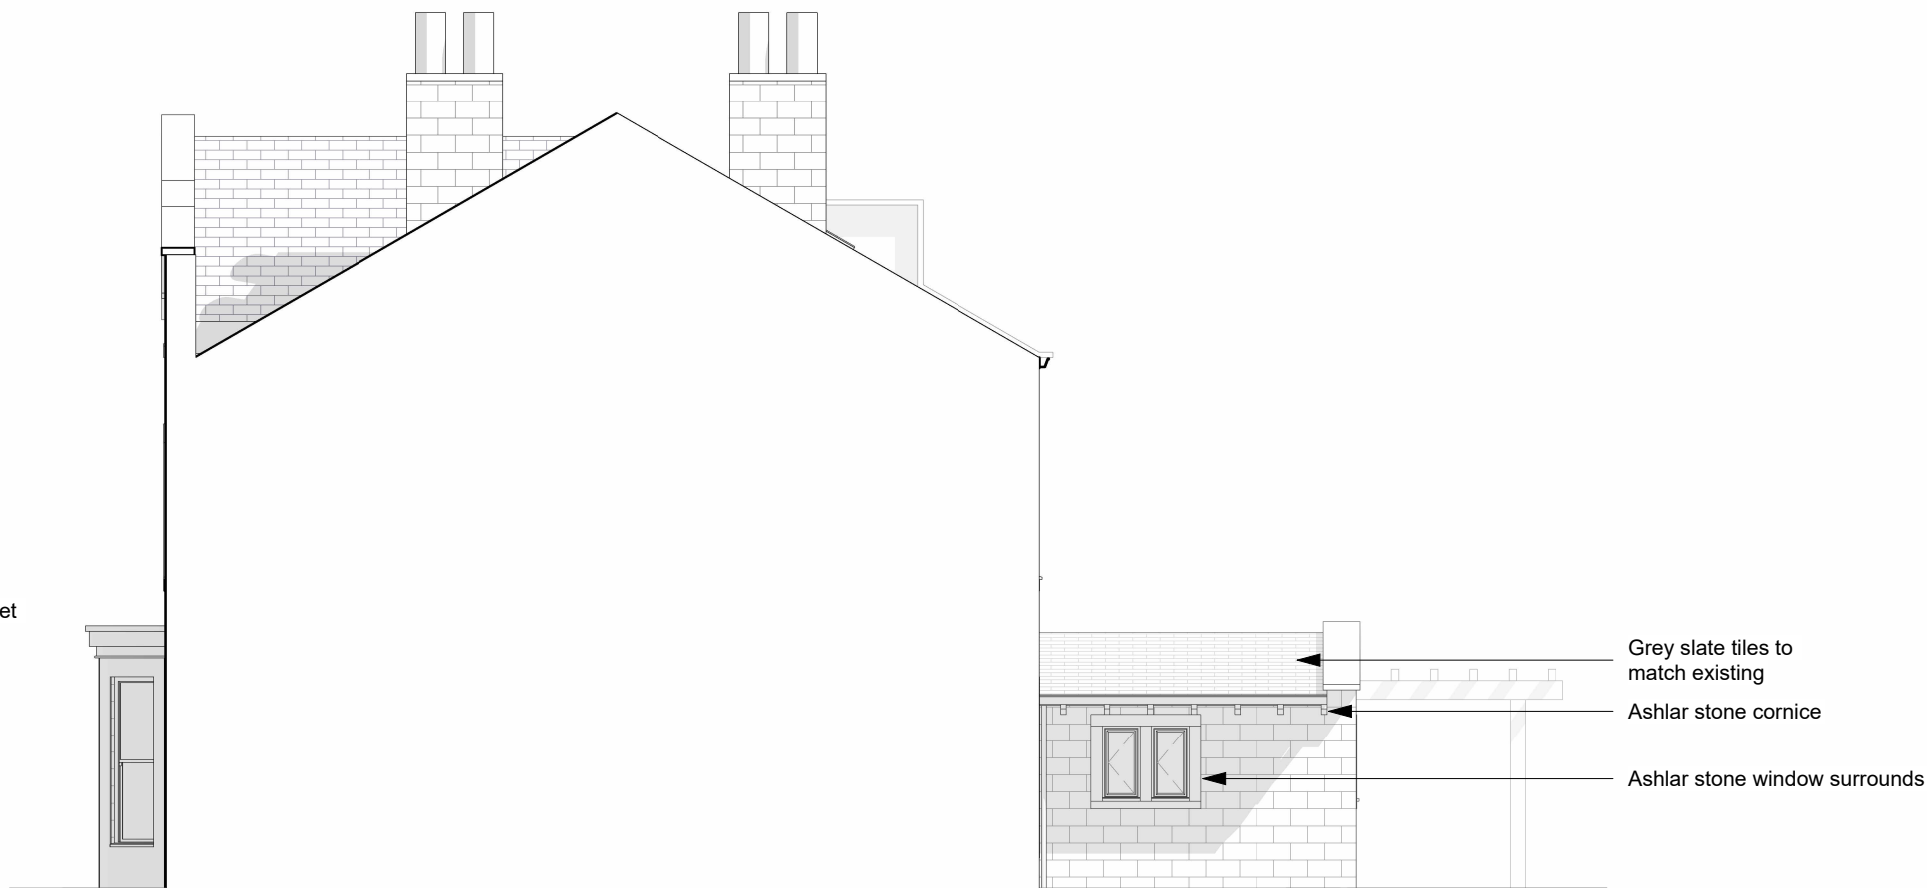

4 East Elevation - Proposed
1 : 100

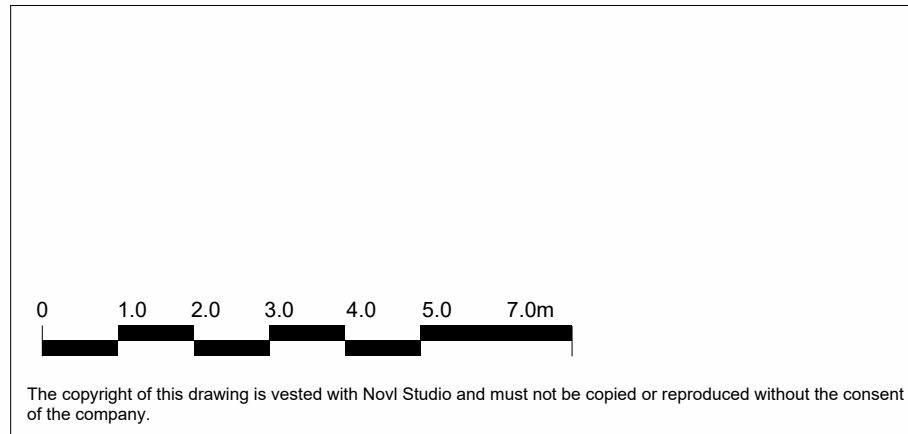

Rev.	Description	Date	Drawn	Chk.

Client
Mr & Mrs Chaudhry
Project
12 Birkdale Road, Dewsbury

Drawing Title
Proposed Elevations

Drawing Status
PLANNING

NOVL
STUDIO

Drawing No. 25-012-PL23				Revision
Drawn AA	Checked AA	Paper Size A2	Scale 1 : 100	Date 26.06.26