




SOUTH EAST ELEVATION - 1:100
SCHOOL HILL
PROPOSED

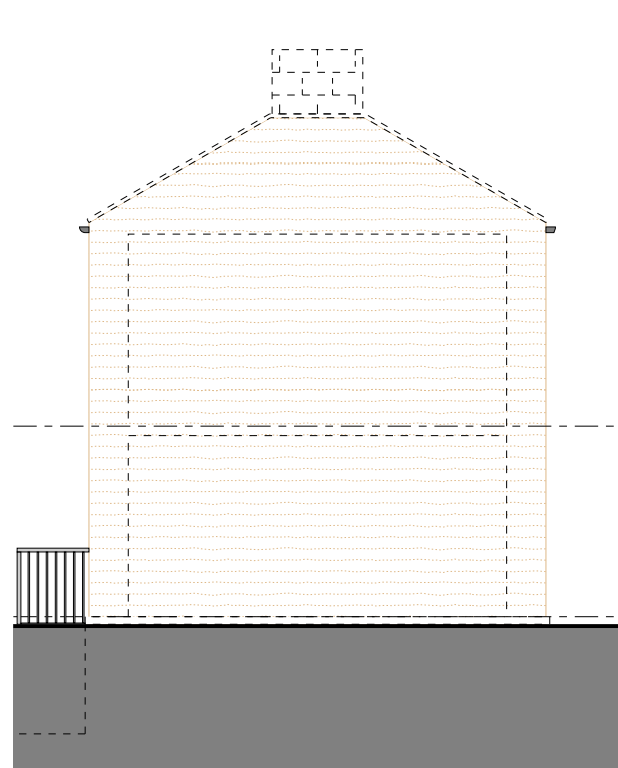


SOUTH WEST ELEVATION - 1:100
PROPOSED




NORTH WEST ELEVATION - 1:100
PROPOSED




SOUTH EAST ELEVATION - 1:100
SCHOOL HILL
EXISTING

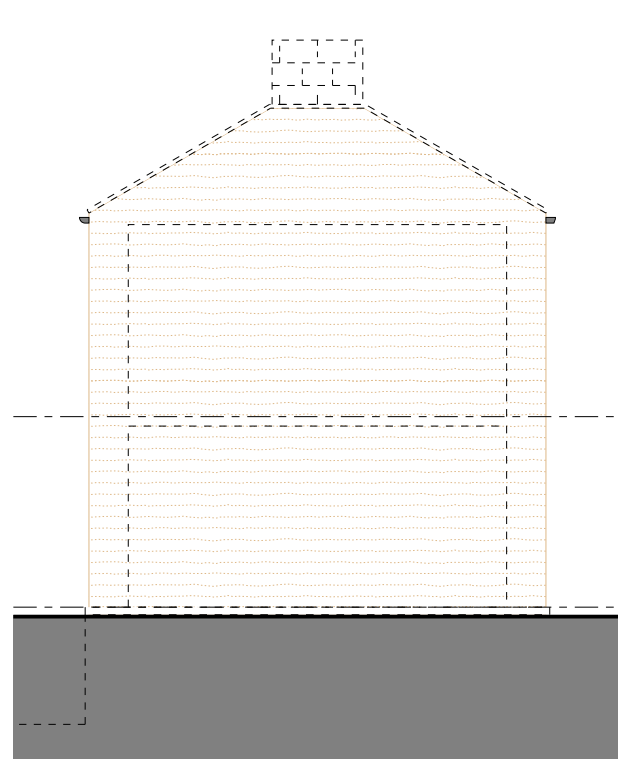


SOUTH WEST ELEVATION - 1:100
EXISTING

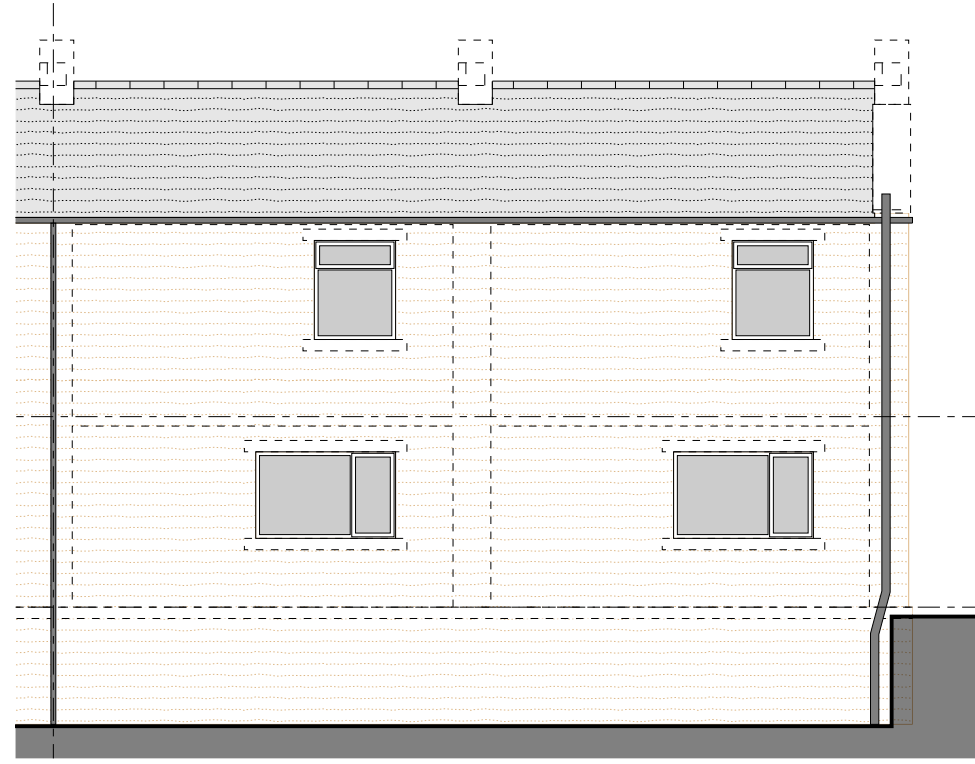


NORTH WEST ELEVATION - 1:100
EXISTING

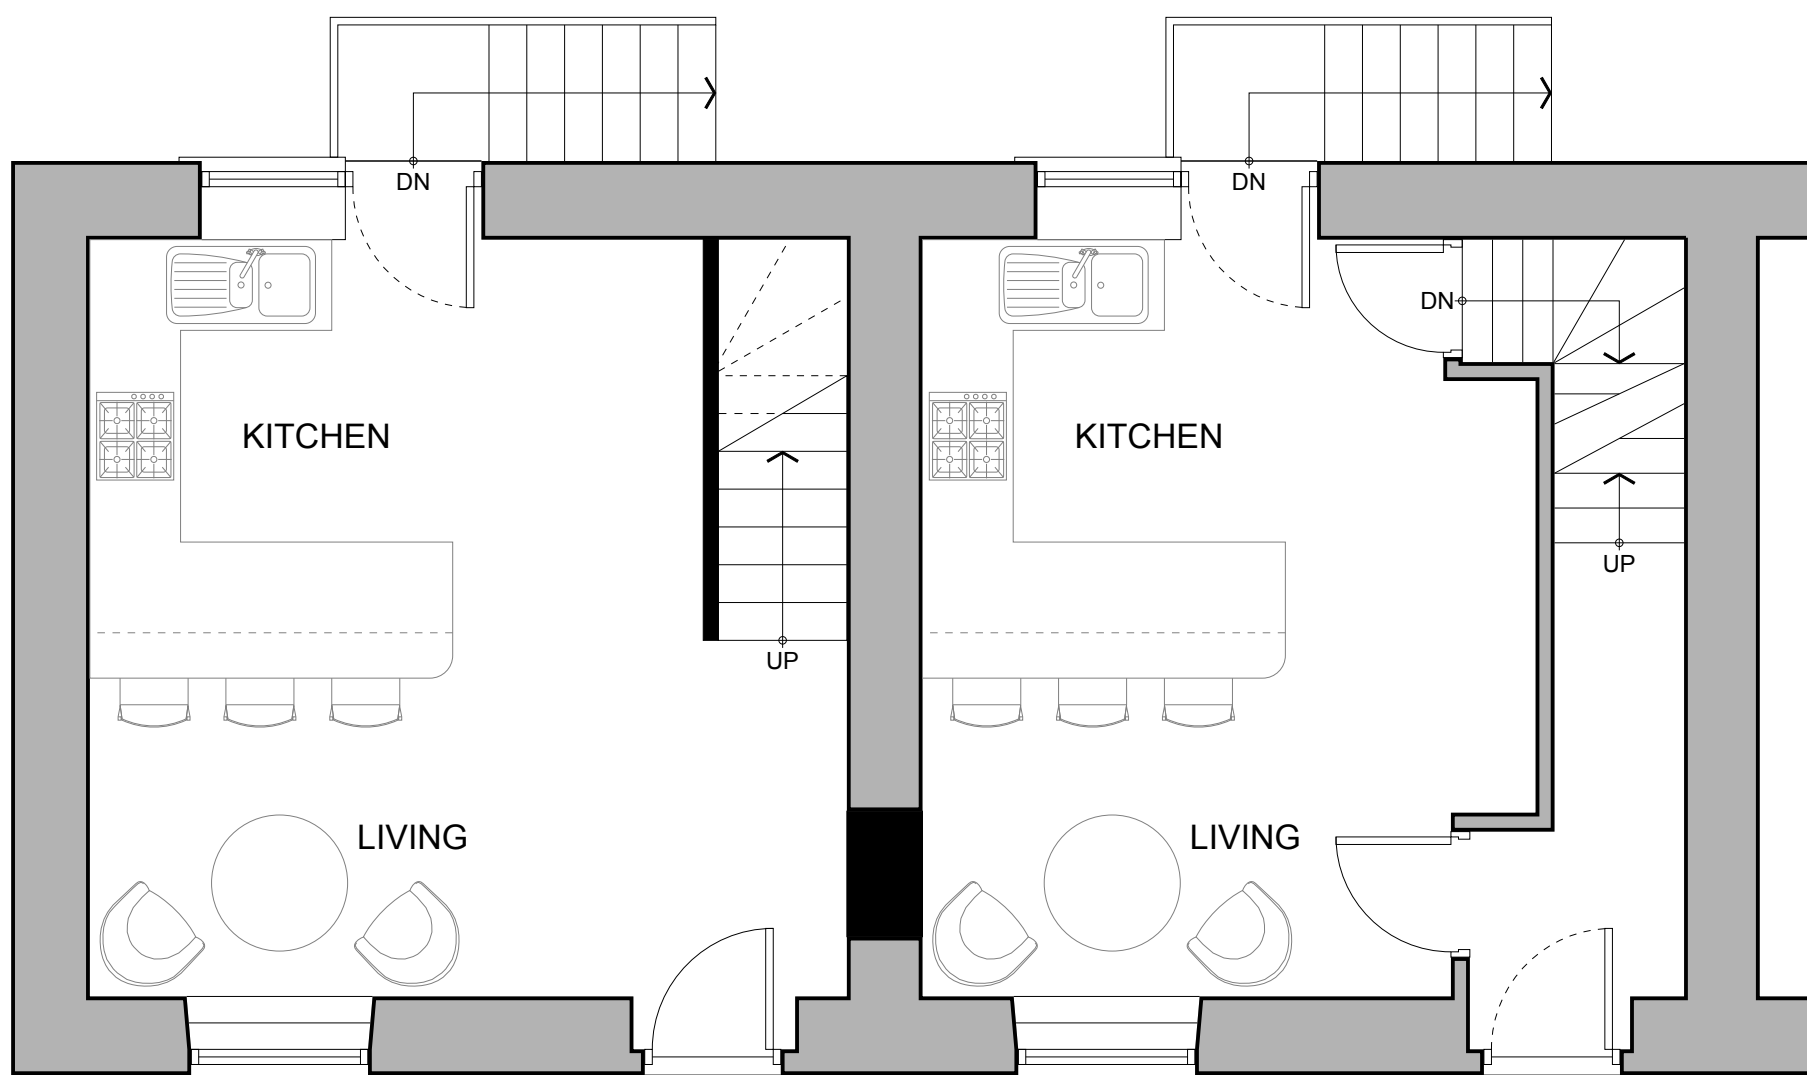


GROUND FLOOR PLAN - 1:50
PROPOSED

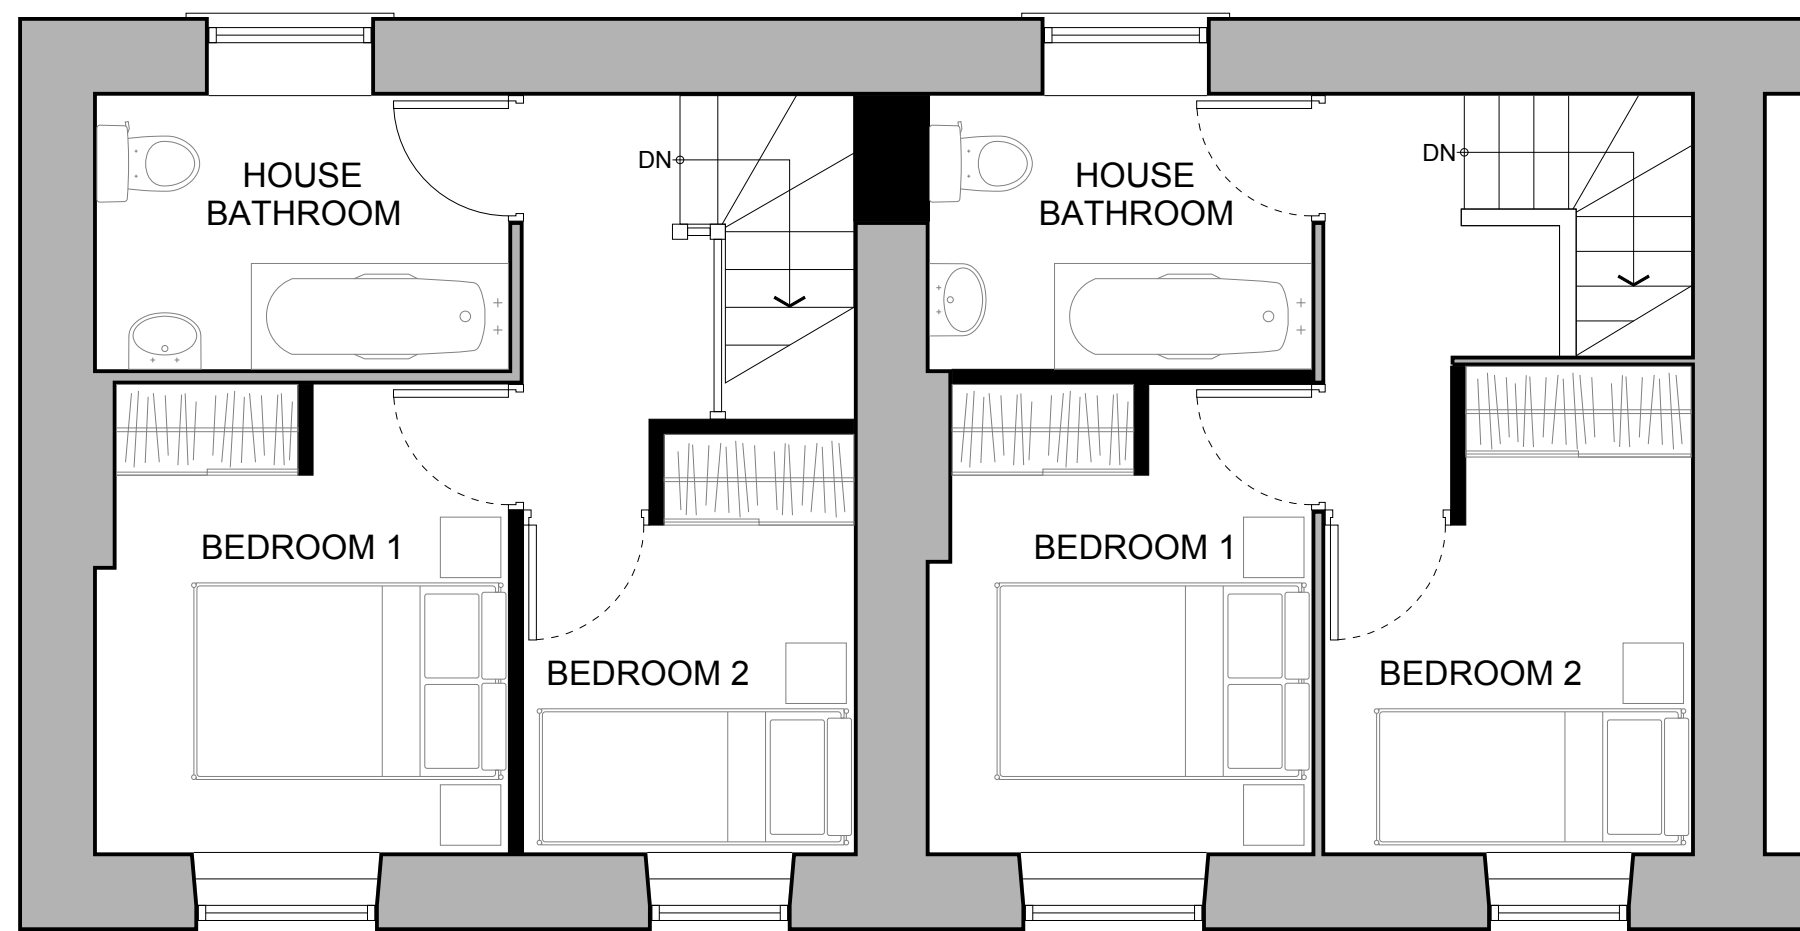


FIRST FLOOR PLAN - 1:50
PROPOSED

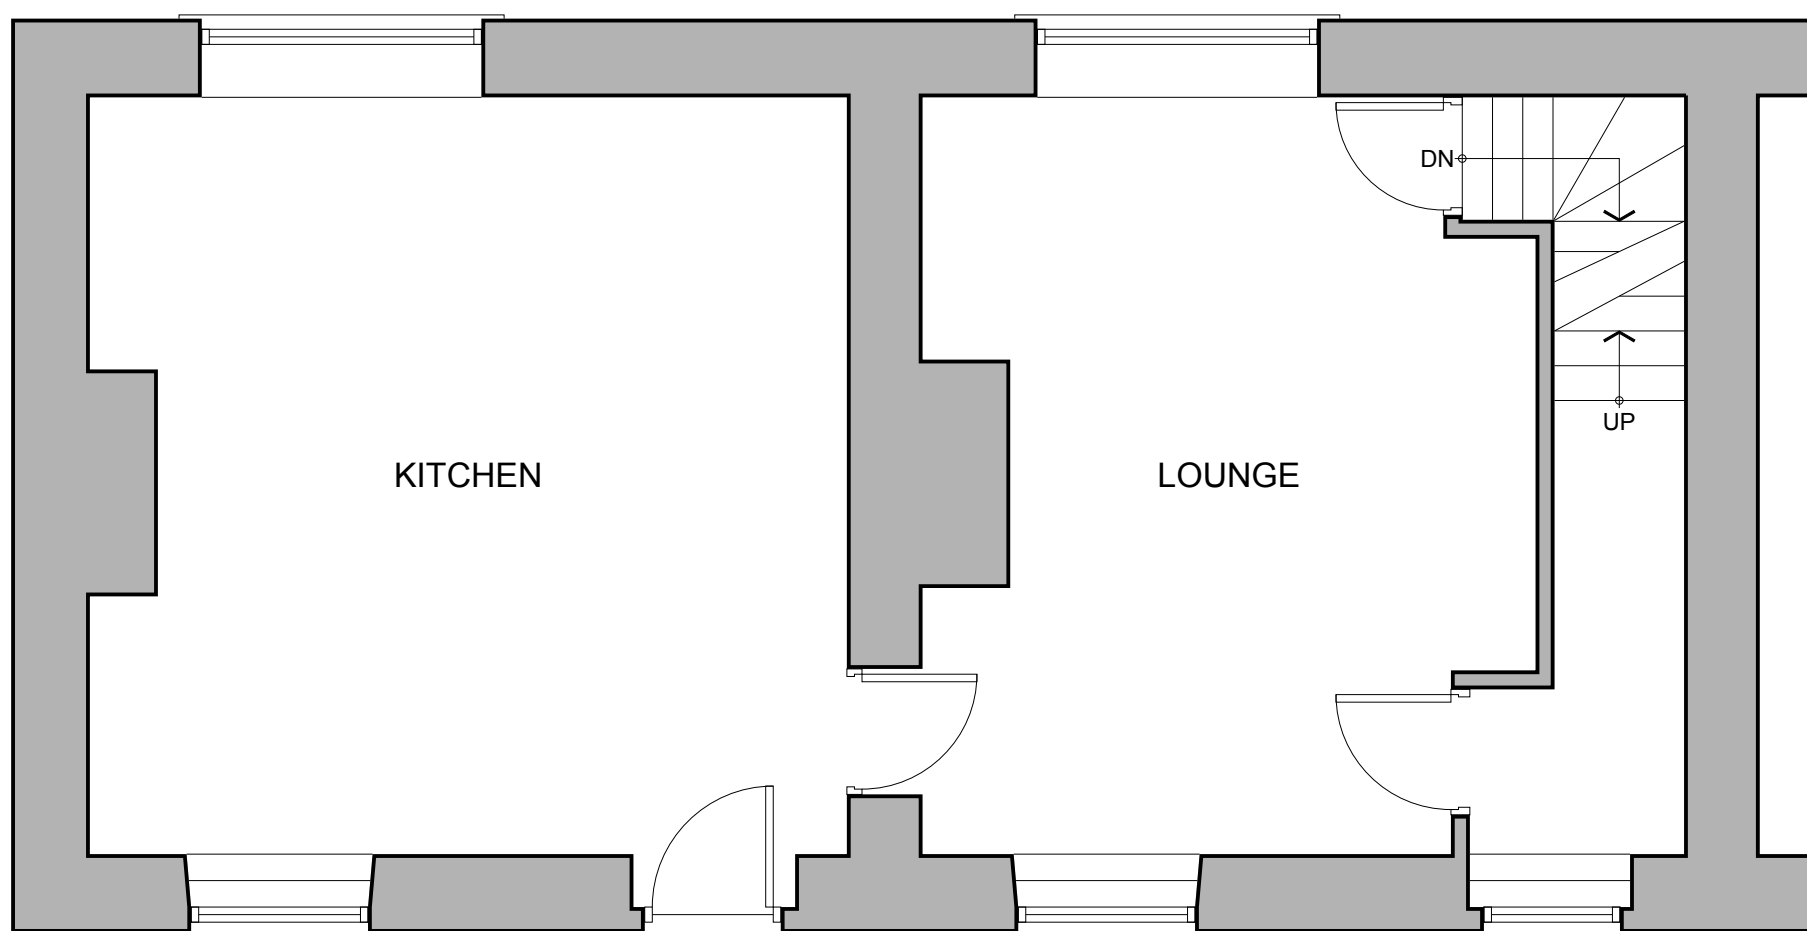


GROUND FLOOR PLAN - 1:50
EXISTING

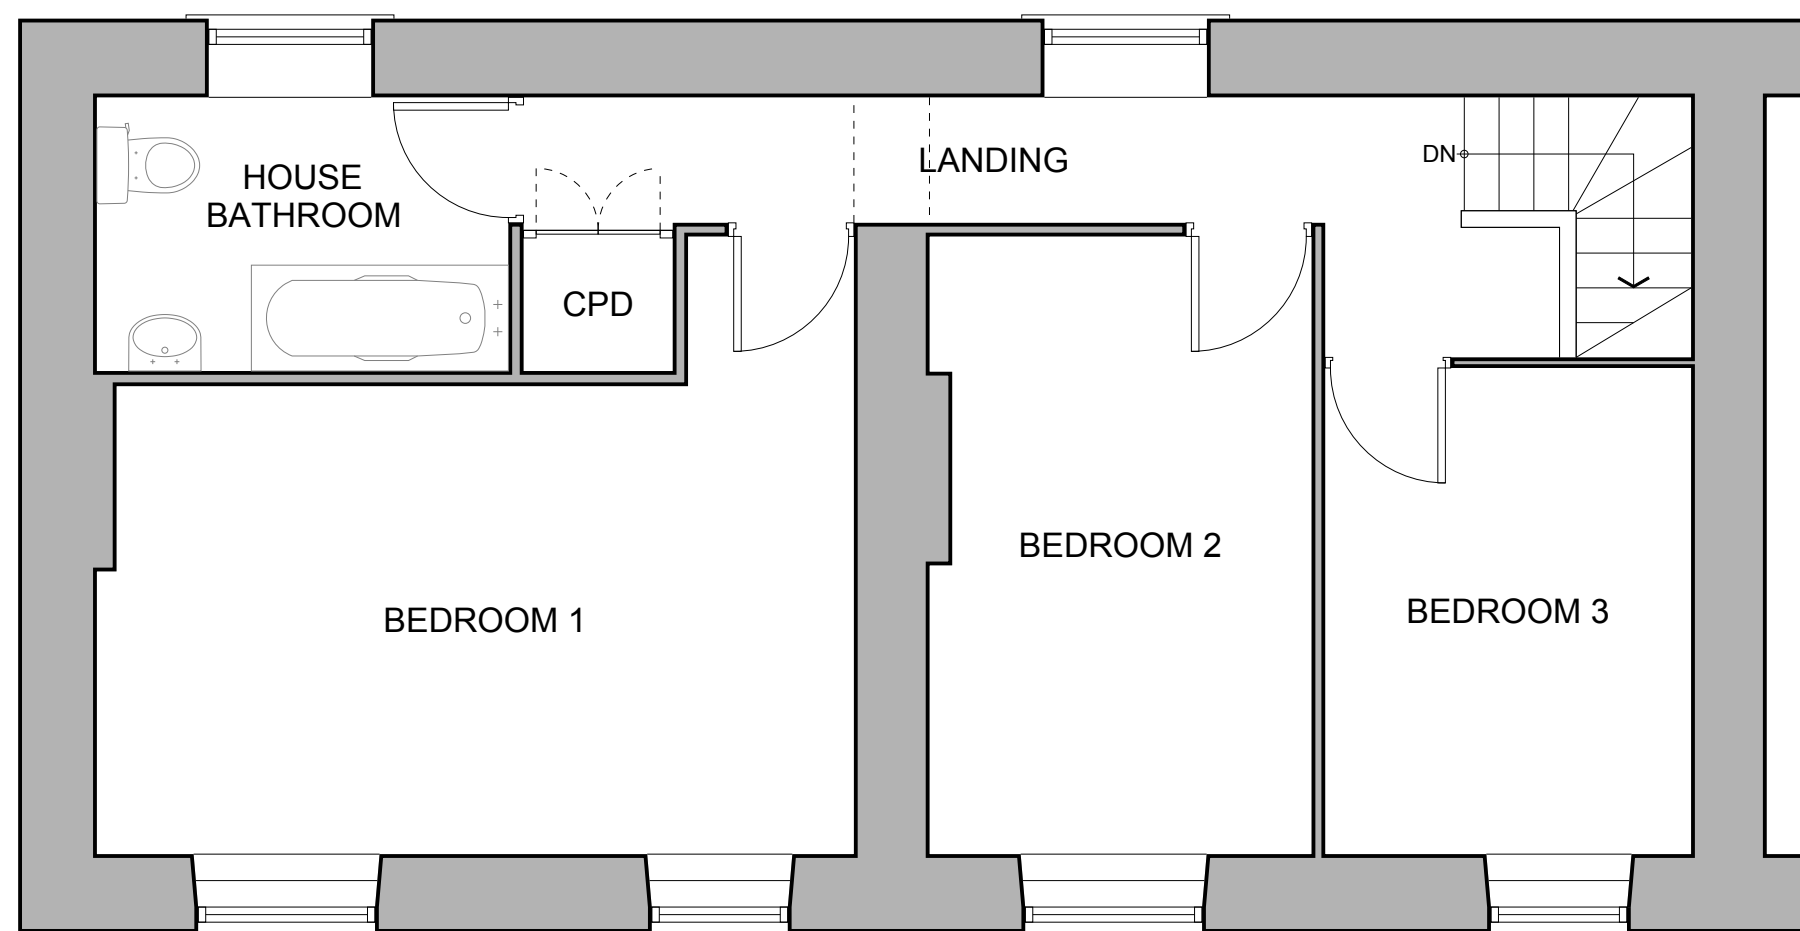

FIRST FLOOR PLAN - 1:50
EXISTING

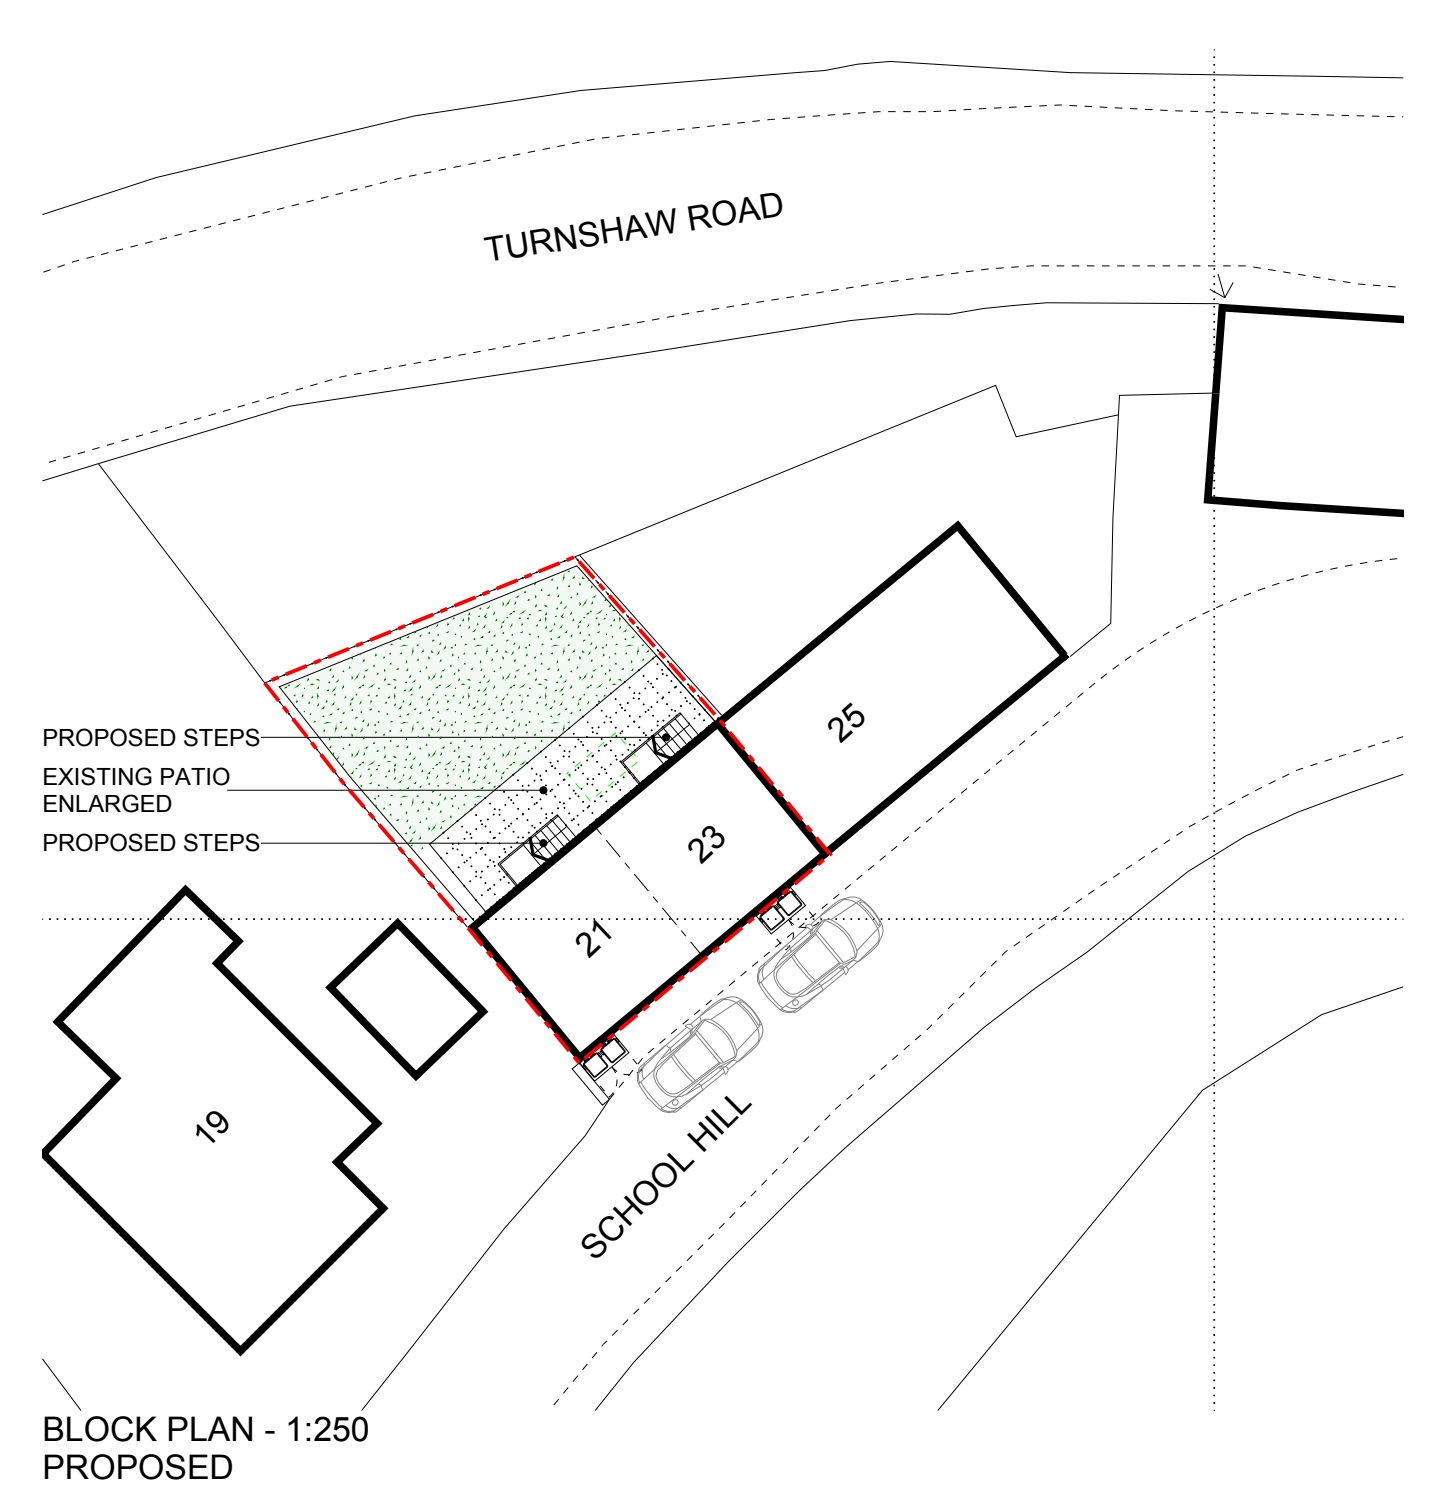

BLOCK PLAN - 1:250
PROPOSED

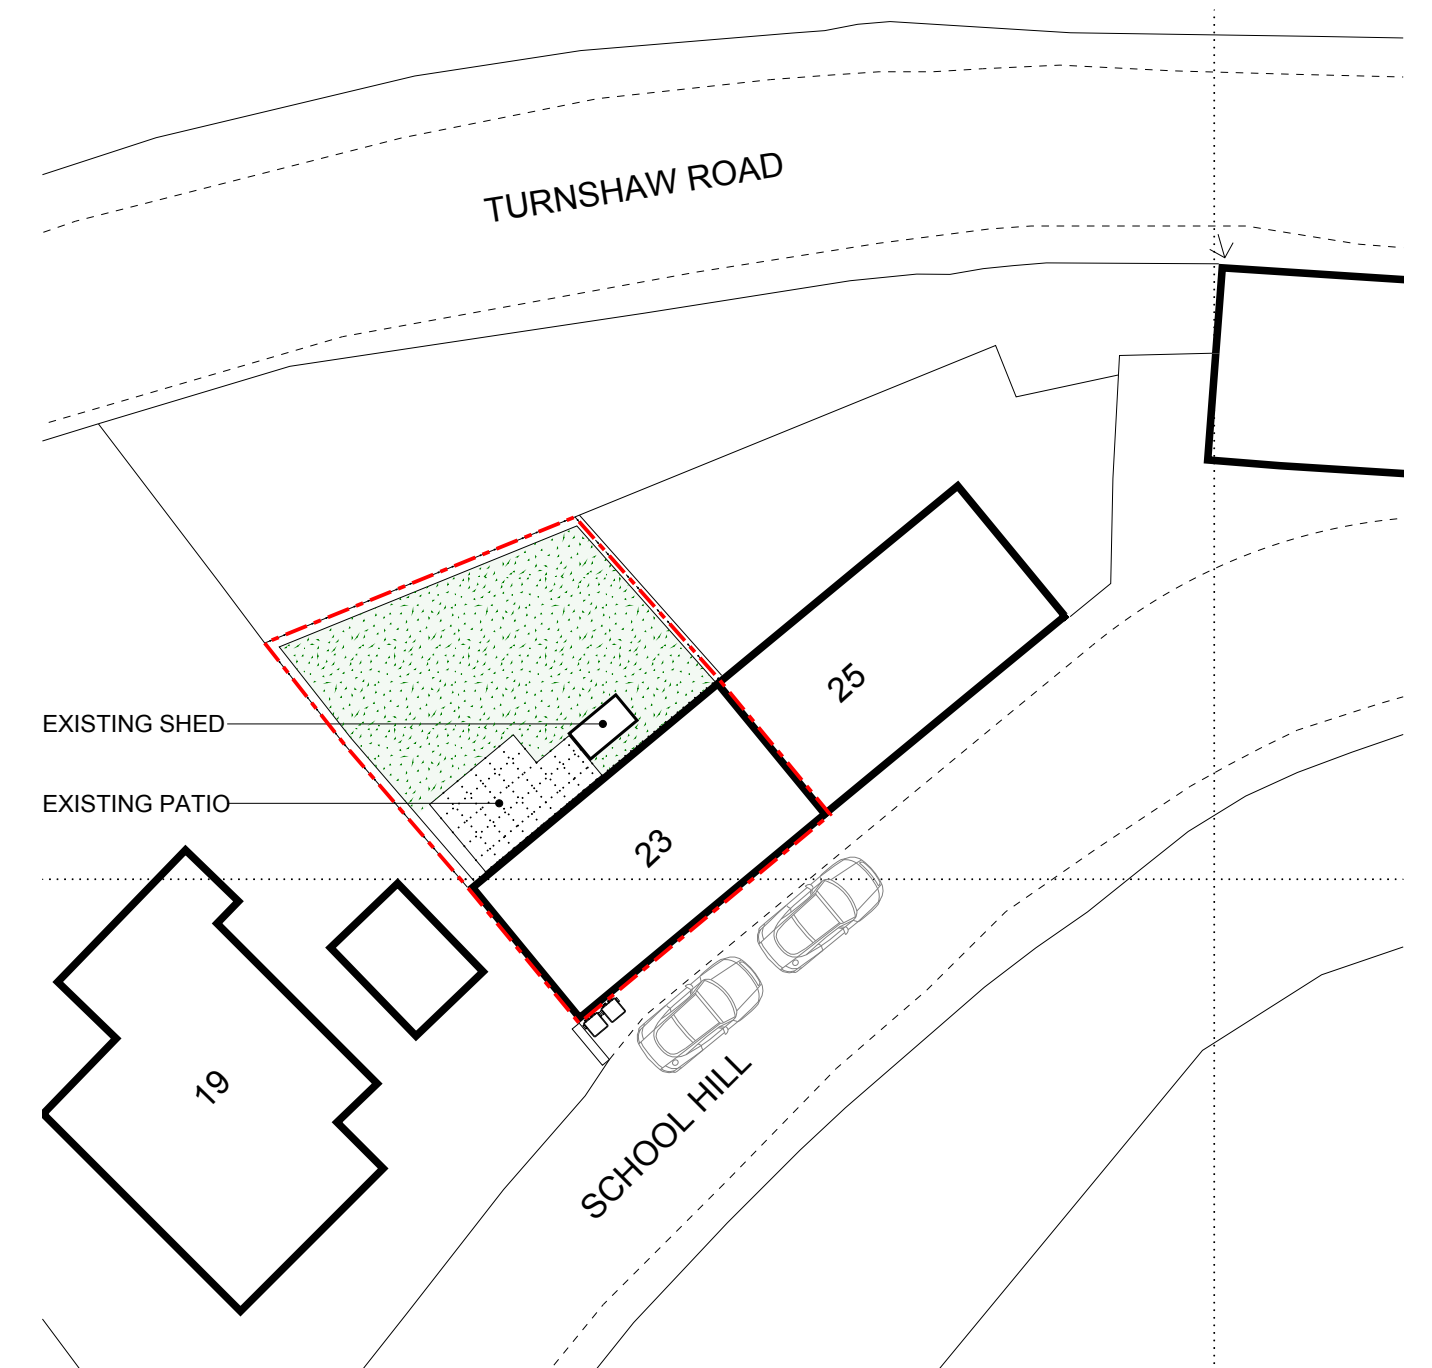

BLOCK PLAN - 1:250
EXISTING



WHP
ARCHITECTURE

CLIENT
DH20 LTD

PROJECT
21-23 SCHOOL HILL, KIRKBURTON,
HUDDERSFIELD, HD8 0SG
DRAWING TITLE
GENERAL ARRANGMENT DRAWING

JOB NO WHPG 26-0119	DRG NO 02	REV -	SCALE @ A1 AS	DATE 29 06 26
---------------------------	--------------	----------	------------------	------------------

This drawing is the property and copyright of WHP Group Ltd, Stockmoor, Huddersfield, Tel: 01786 63755. Email: tom.edwards@wheatorhordal.co.uk and must not be amended or reproduced without written consent. Use only figured dimensions, do not scale and report any anomalies.