



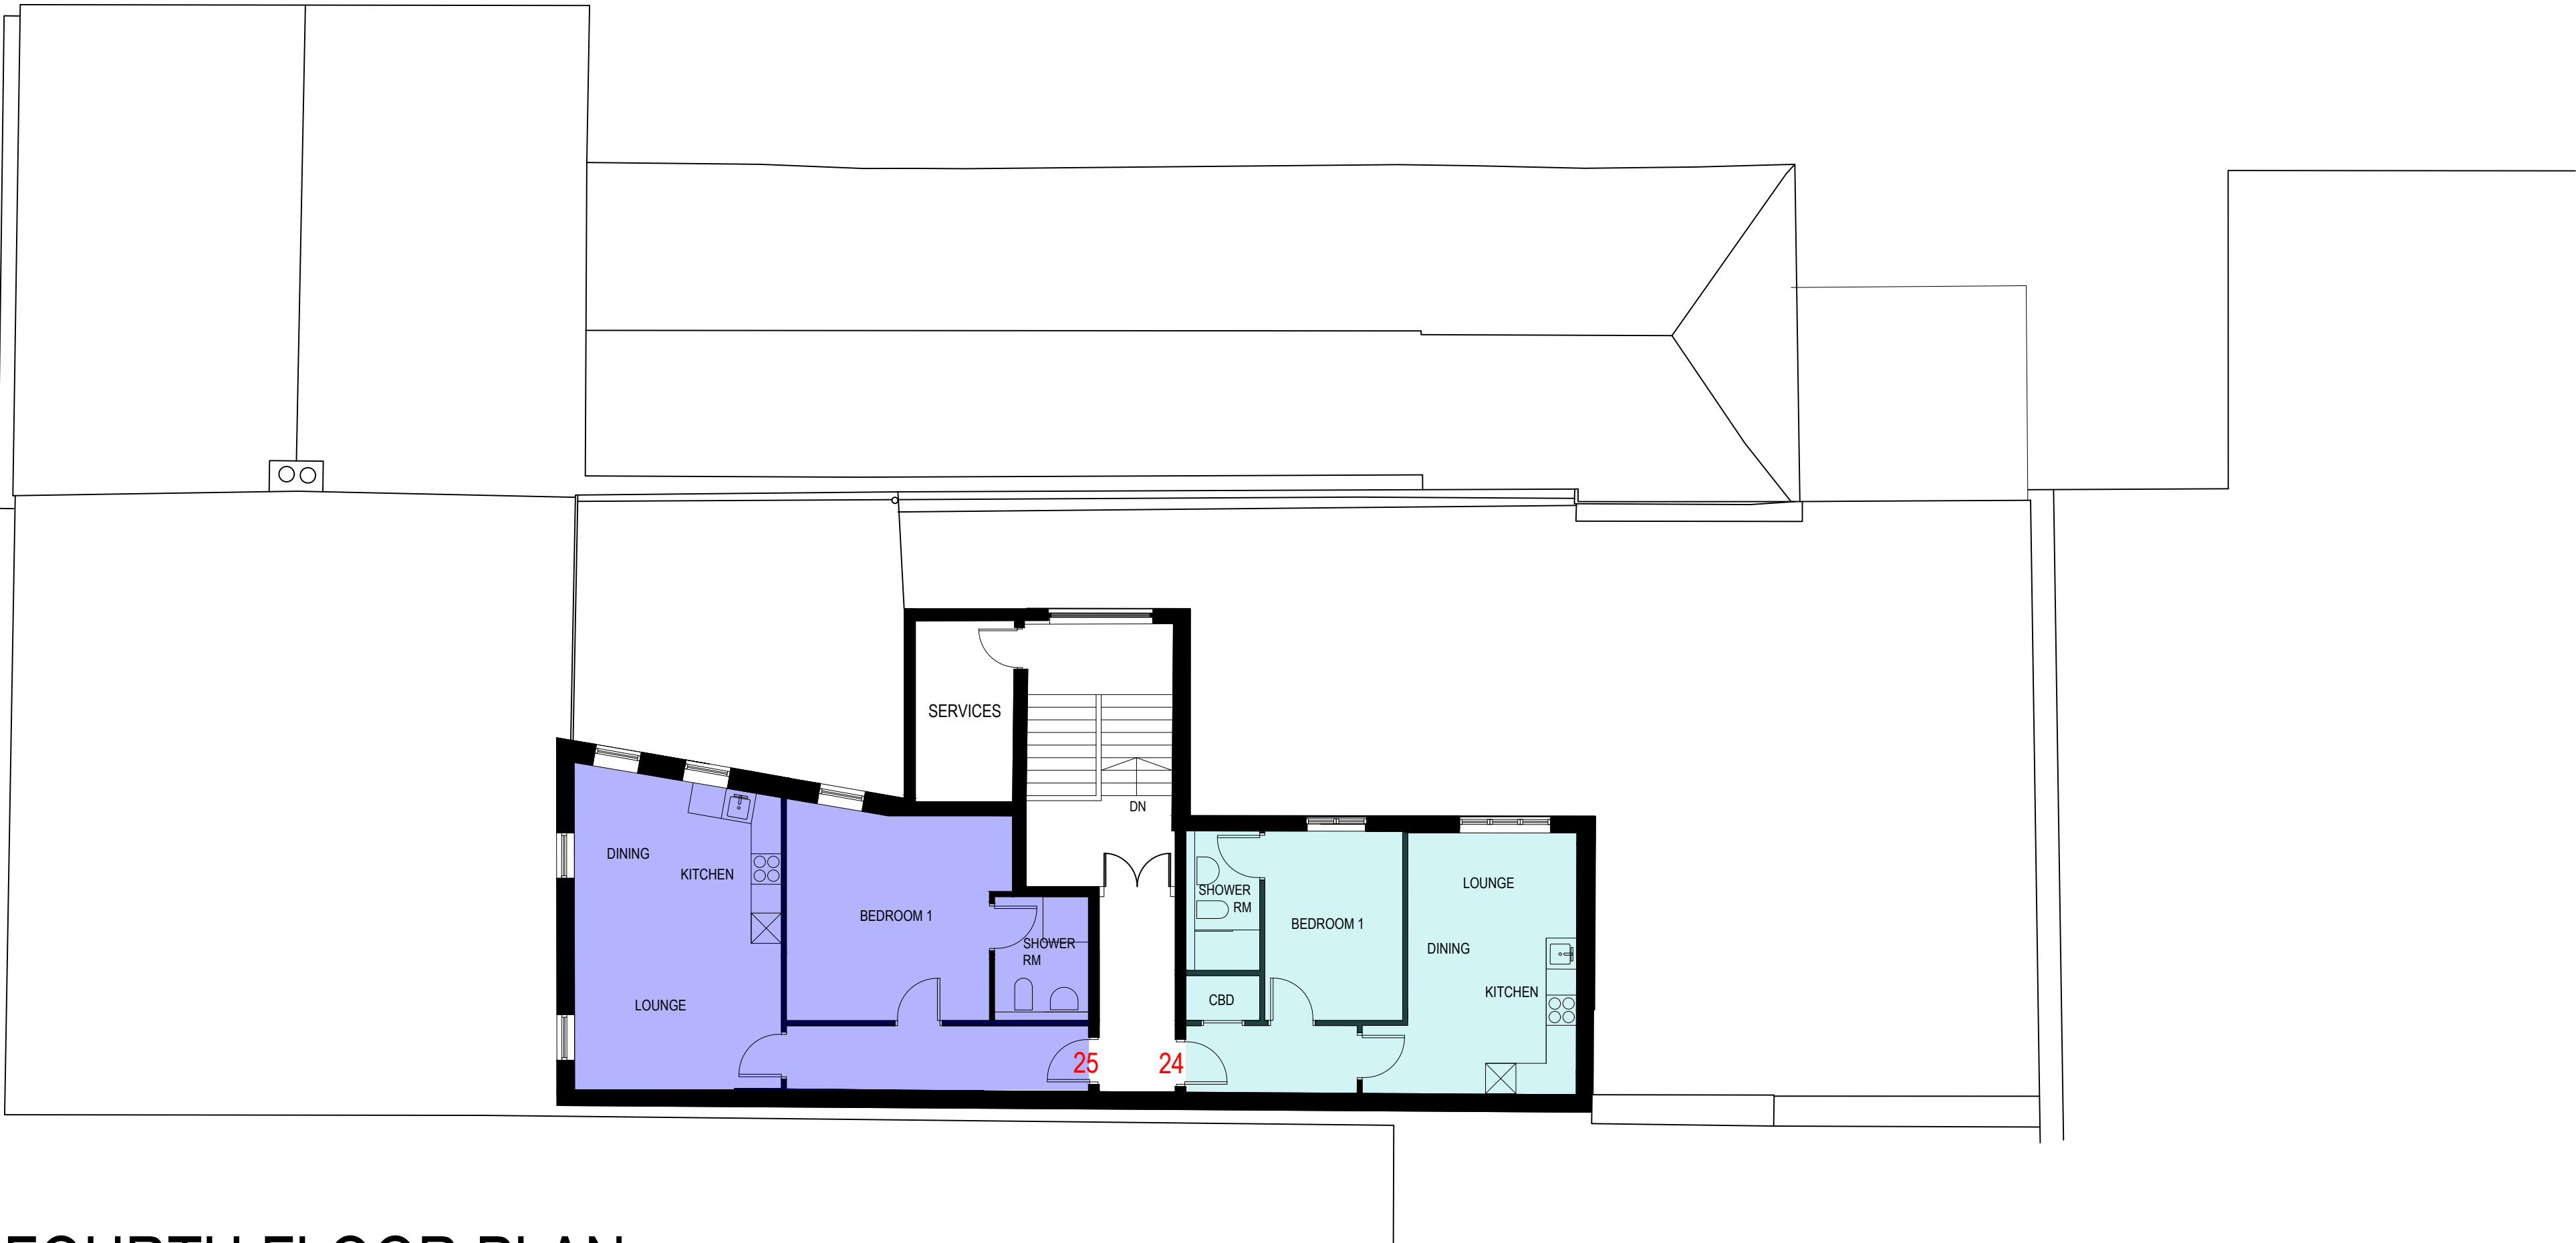

FOURTH FLOOR PLAN

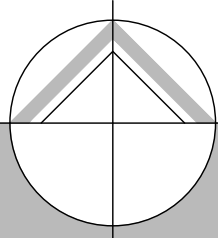

northern design
partnership

Chartered Architects
The Chapel, Millmoor Road,
Meltham, Holmfirth, HD9 5JU

www.northerndesignpartnership.co.uk
Instagram: @northerndesignp
Telephone: (01484) 854848

client	HD CENTRAL		
project	AMENDMENT TO PROPOSED CONVERSION AT 61-65 NEW STREET ALBERT YARD, HUDDERSFIELD HD1 2BQ		
drawing	PROPOSED FOURTH FLOOR PLAN		
revision	notes	date	drawn
scale :	1:100 AT A1	06.26	MG
project no.		drawing no.	revision
2444		06	