




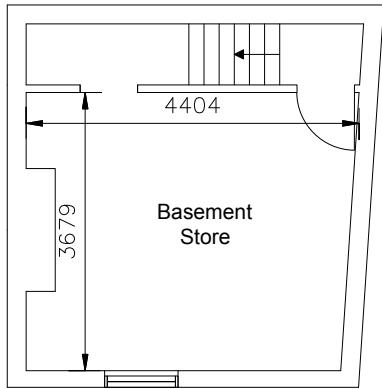


Basement Floor
Scale 1:100

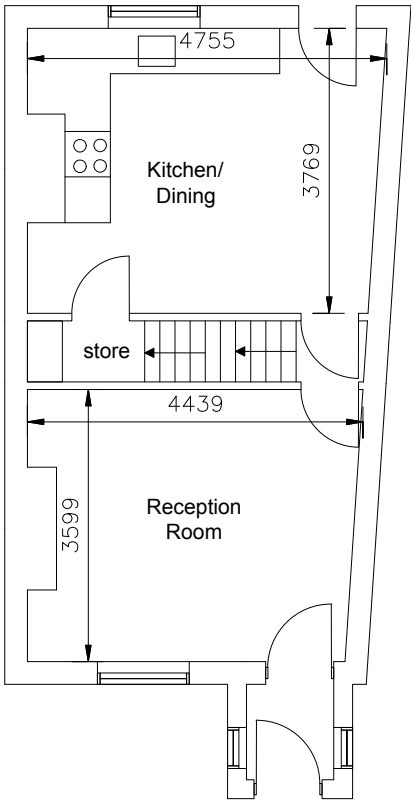

Ground Floor
Scale 1:100

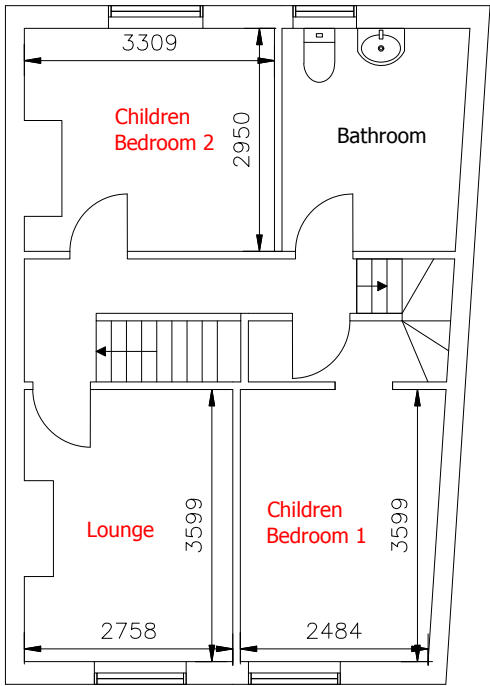

First Floor
Scale 1:100

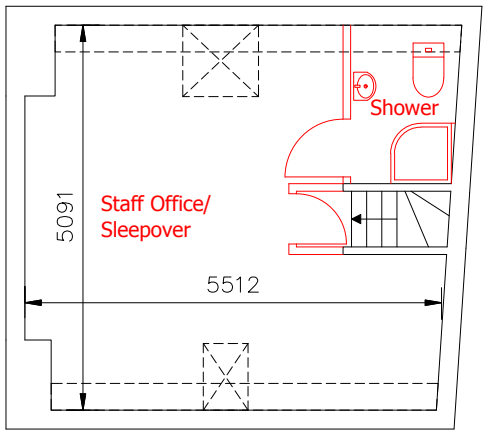

Loft Floor
Scale 1:100



Rev	Description	Date	chkd	Project: 4 Armytage Cres, Lockwood, Huddersfield , HD1 3TY			
 ANJUM DESIGN Anjum Design Limited, 435 Stratford Road, Shirley, Solihull B90 4AA info@anjumdesign.co.uk				Scale: As shown @ A3	Drawn by: RM	Date: May 2026	Status:
				Title: Proposed Floor Plans			
				Drg. No. PL04			Rev: