


RAD



1 Proposed Front Elevation
1 : 50



3 Proposed Rear Elevation
1 : 50

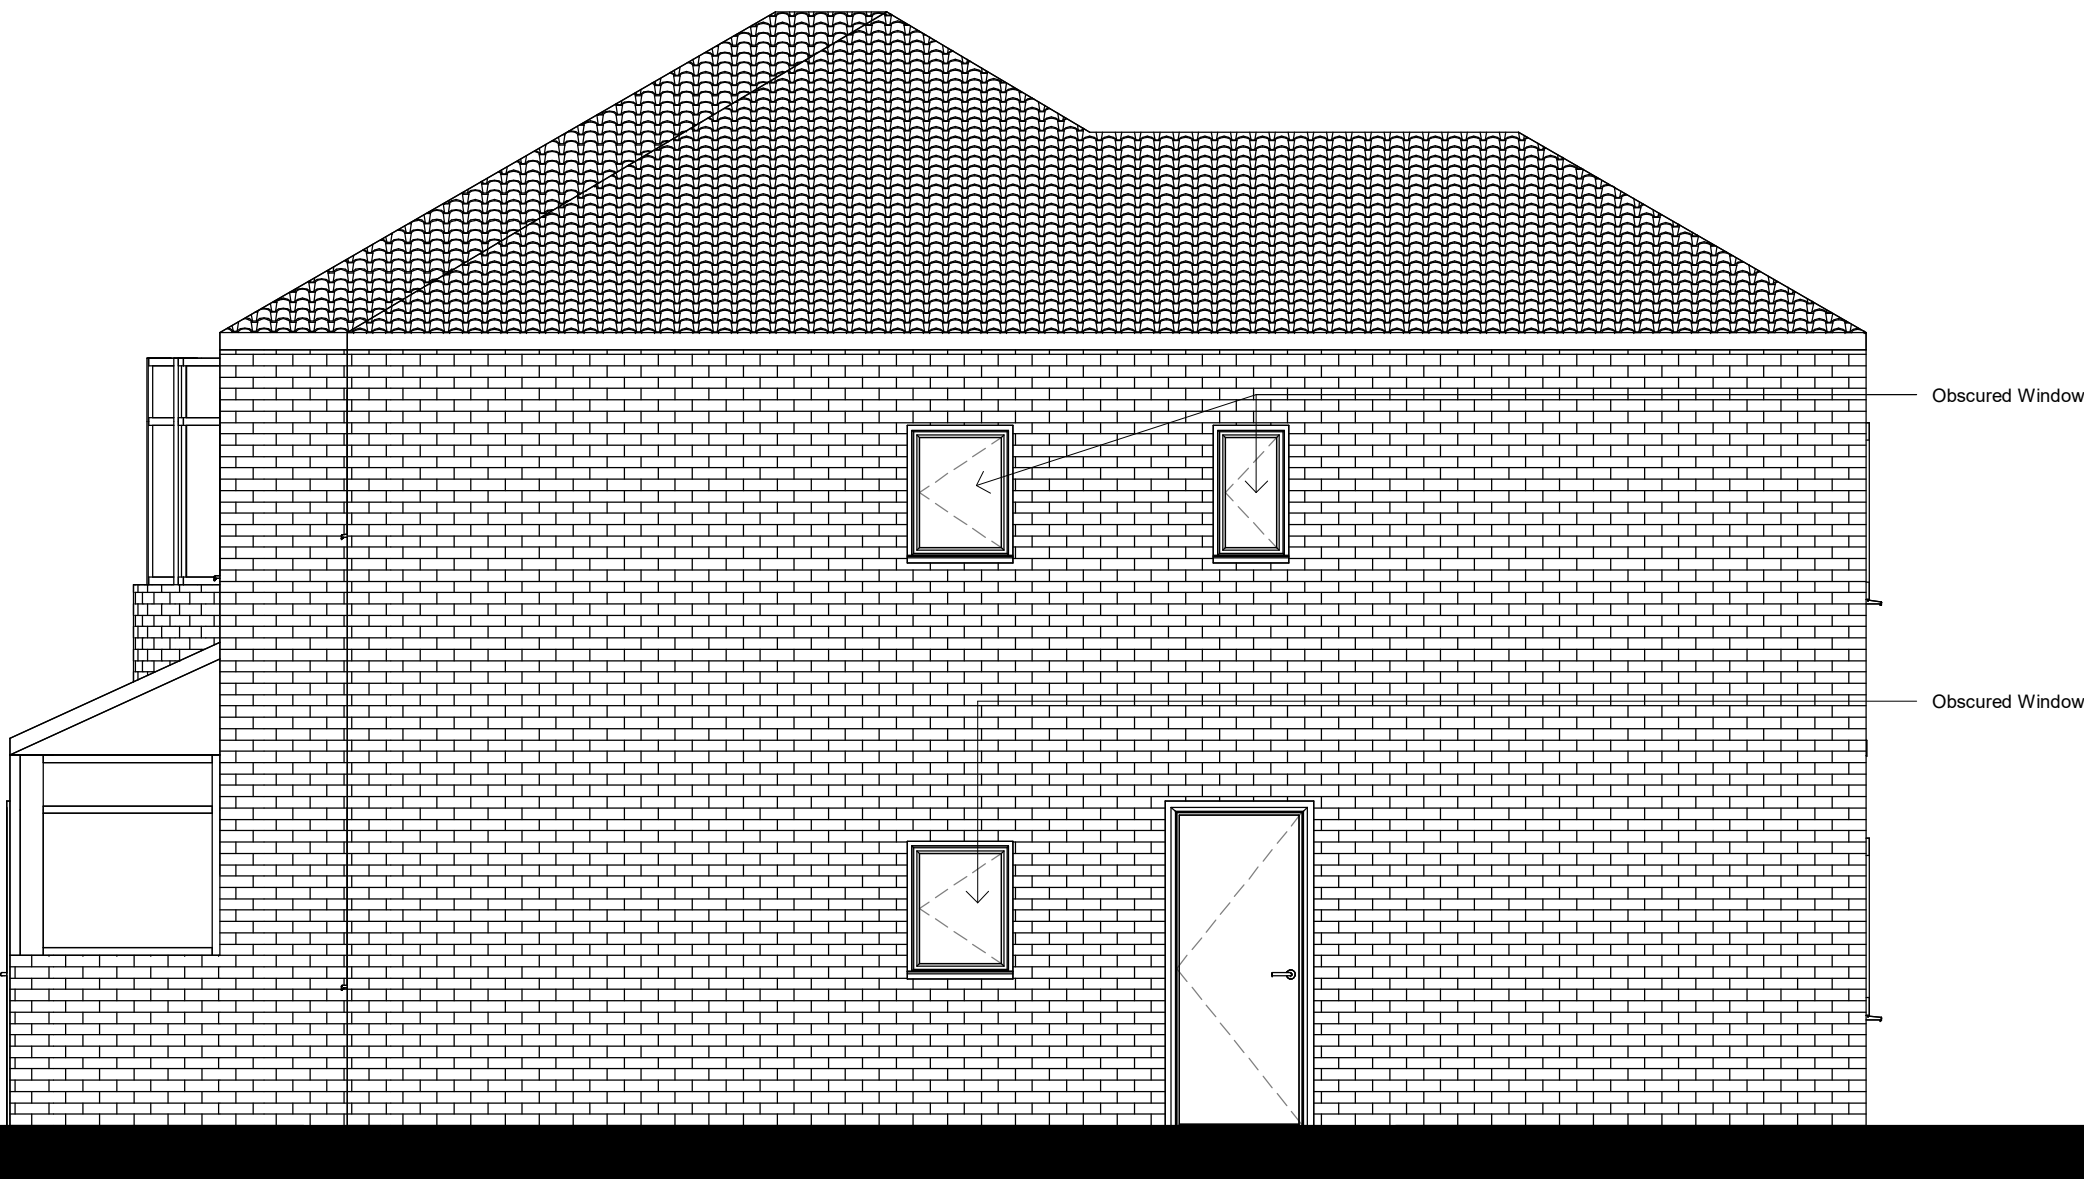

2 Proposed Side Elevation
1 : 50

Khuram

14 Howard Avenue, Huddersfield

Proposed Elevation

Project number RAD-35-26

Date 20.05.2026

Drawn by RA

Checked by RA

25

Scale 1 : 50