




1 Existing Front Elevation
1 : 50



3 Existing Rear Elevation
1 : 50

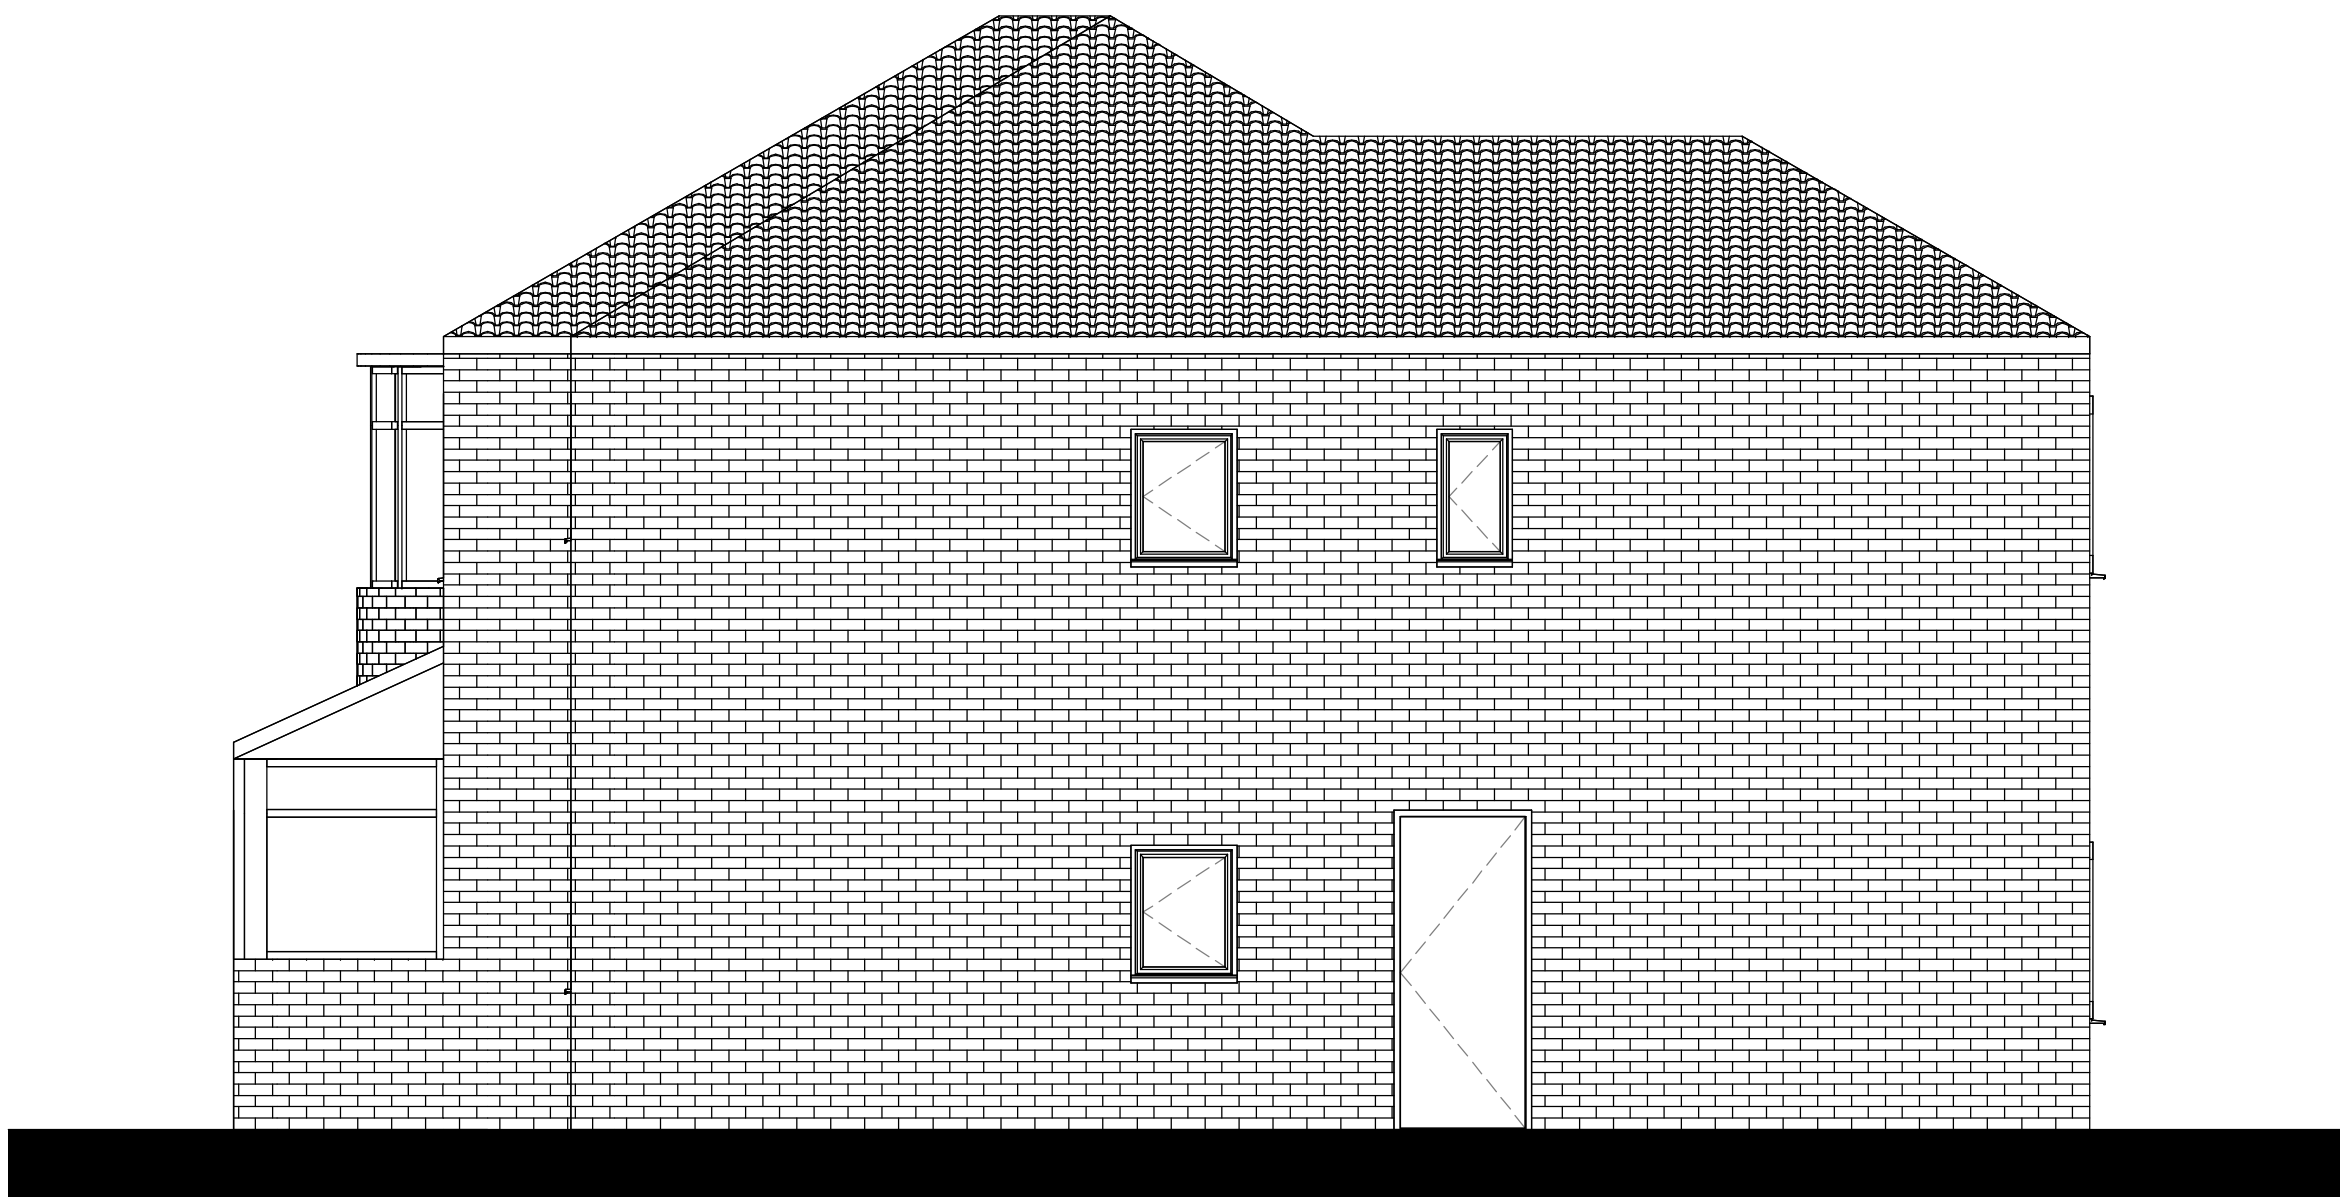

2 Existing Side Elevation
1 : 50

RAD

Khuram

14 Howard Avenue, Huddersfield

Existing Elevations

Project number RAD-35-26

Date 20.05.2026

Drawn by RA

Checked by RA

15

Scale 1 : 50