



RAD

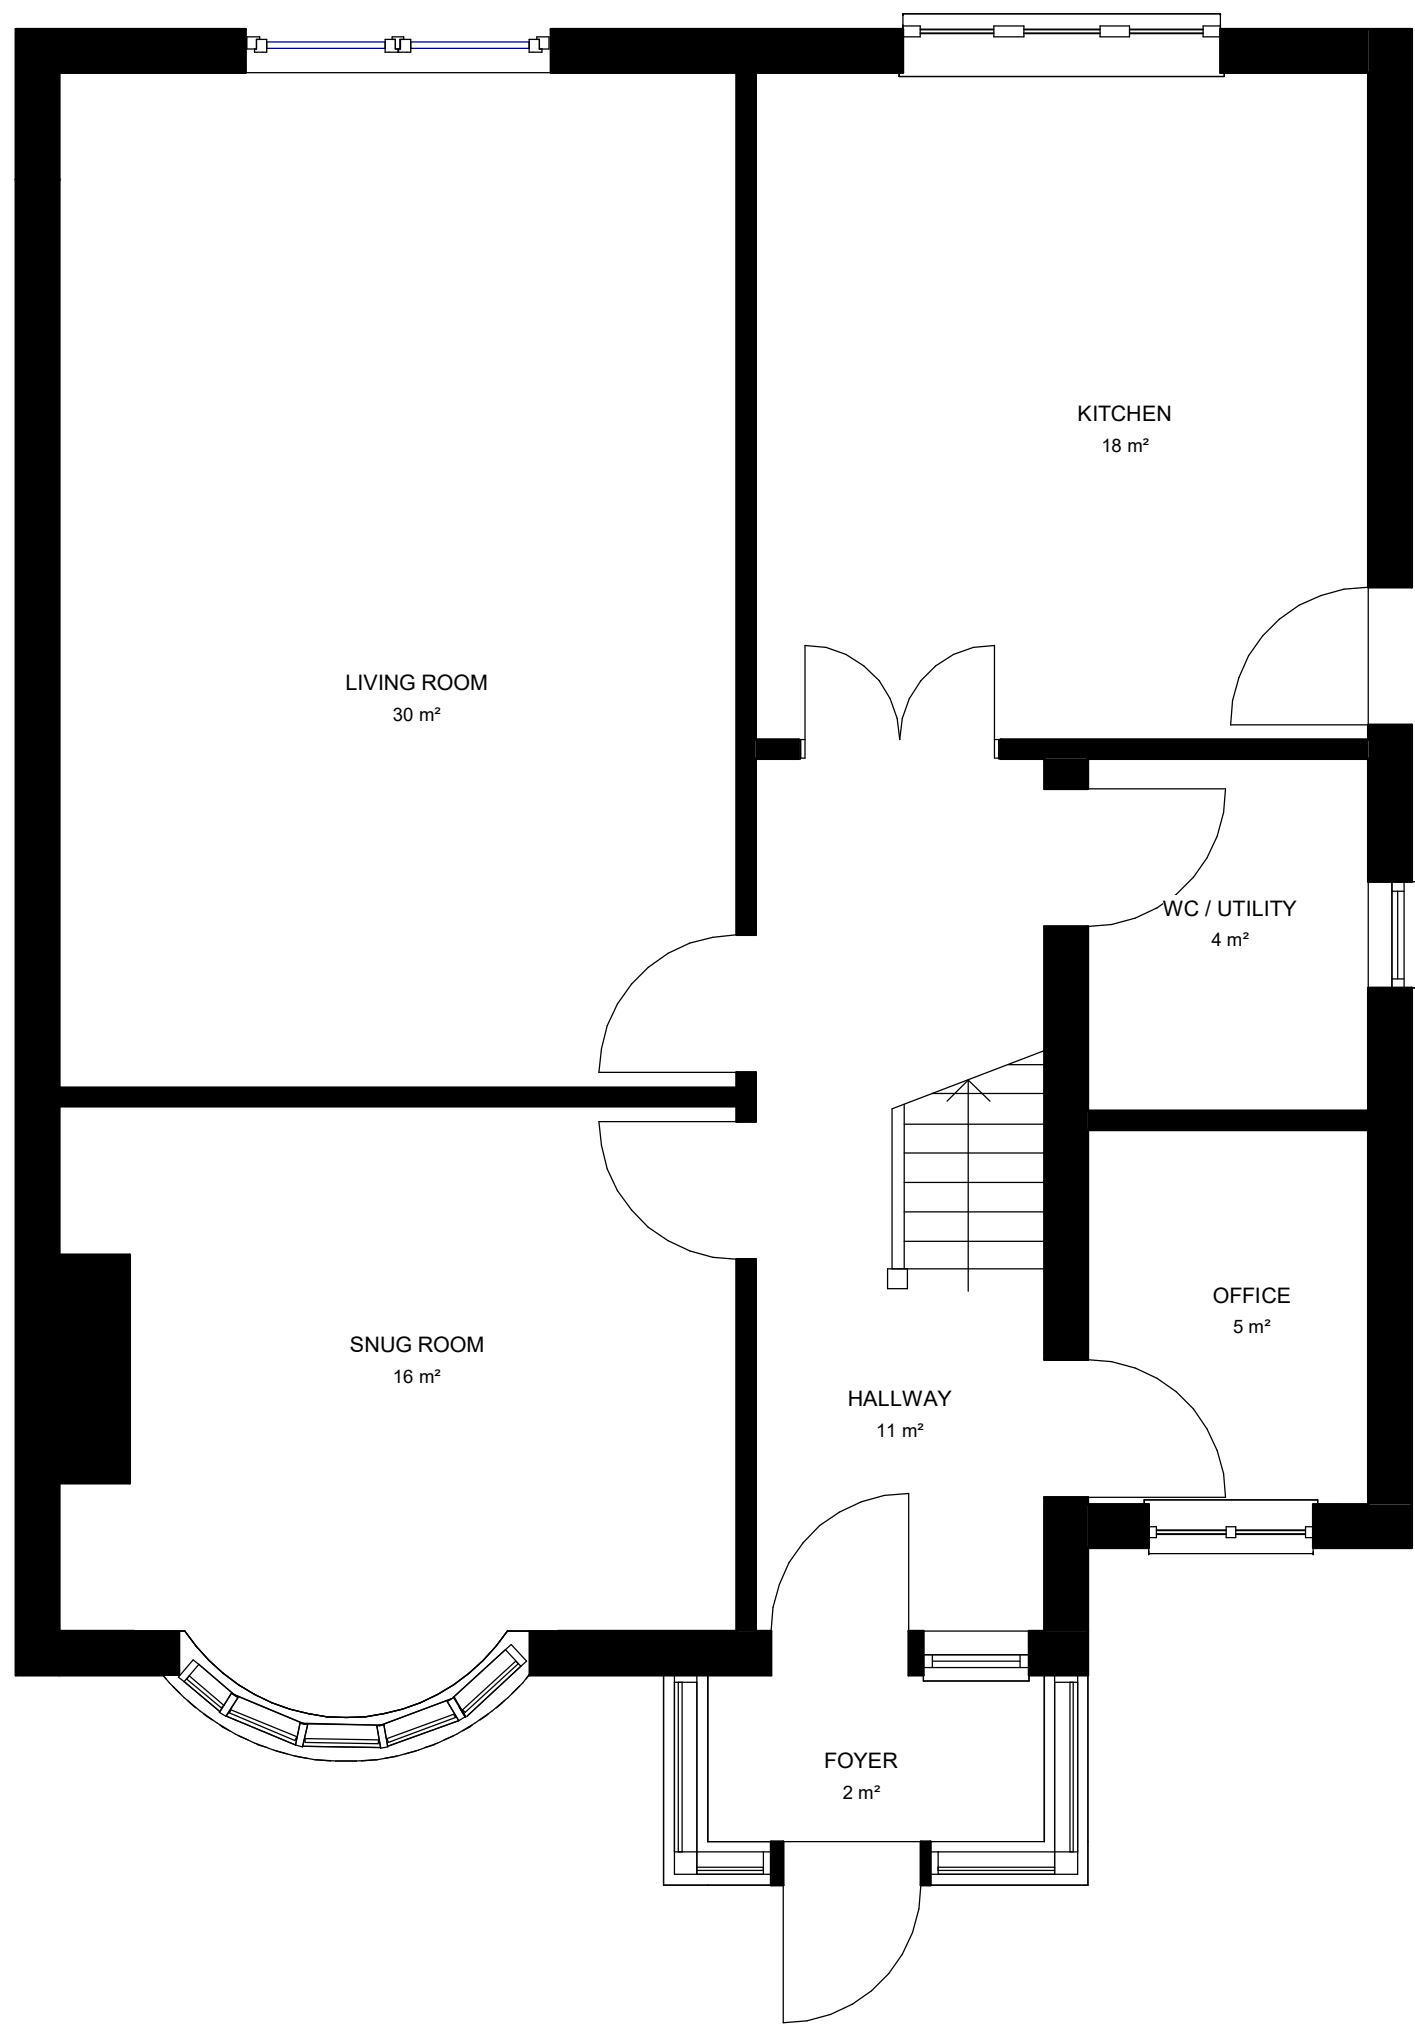

Ground Floor
1 : 50

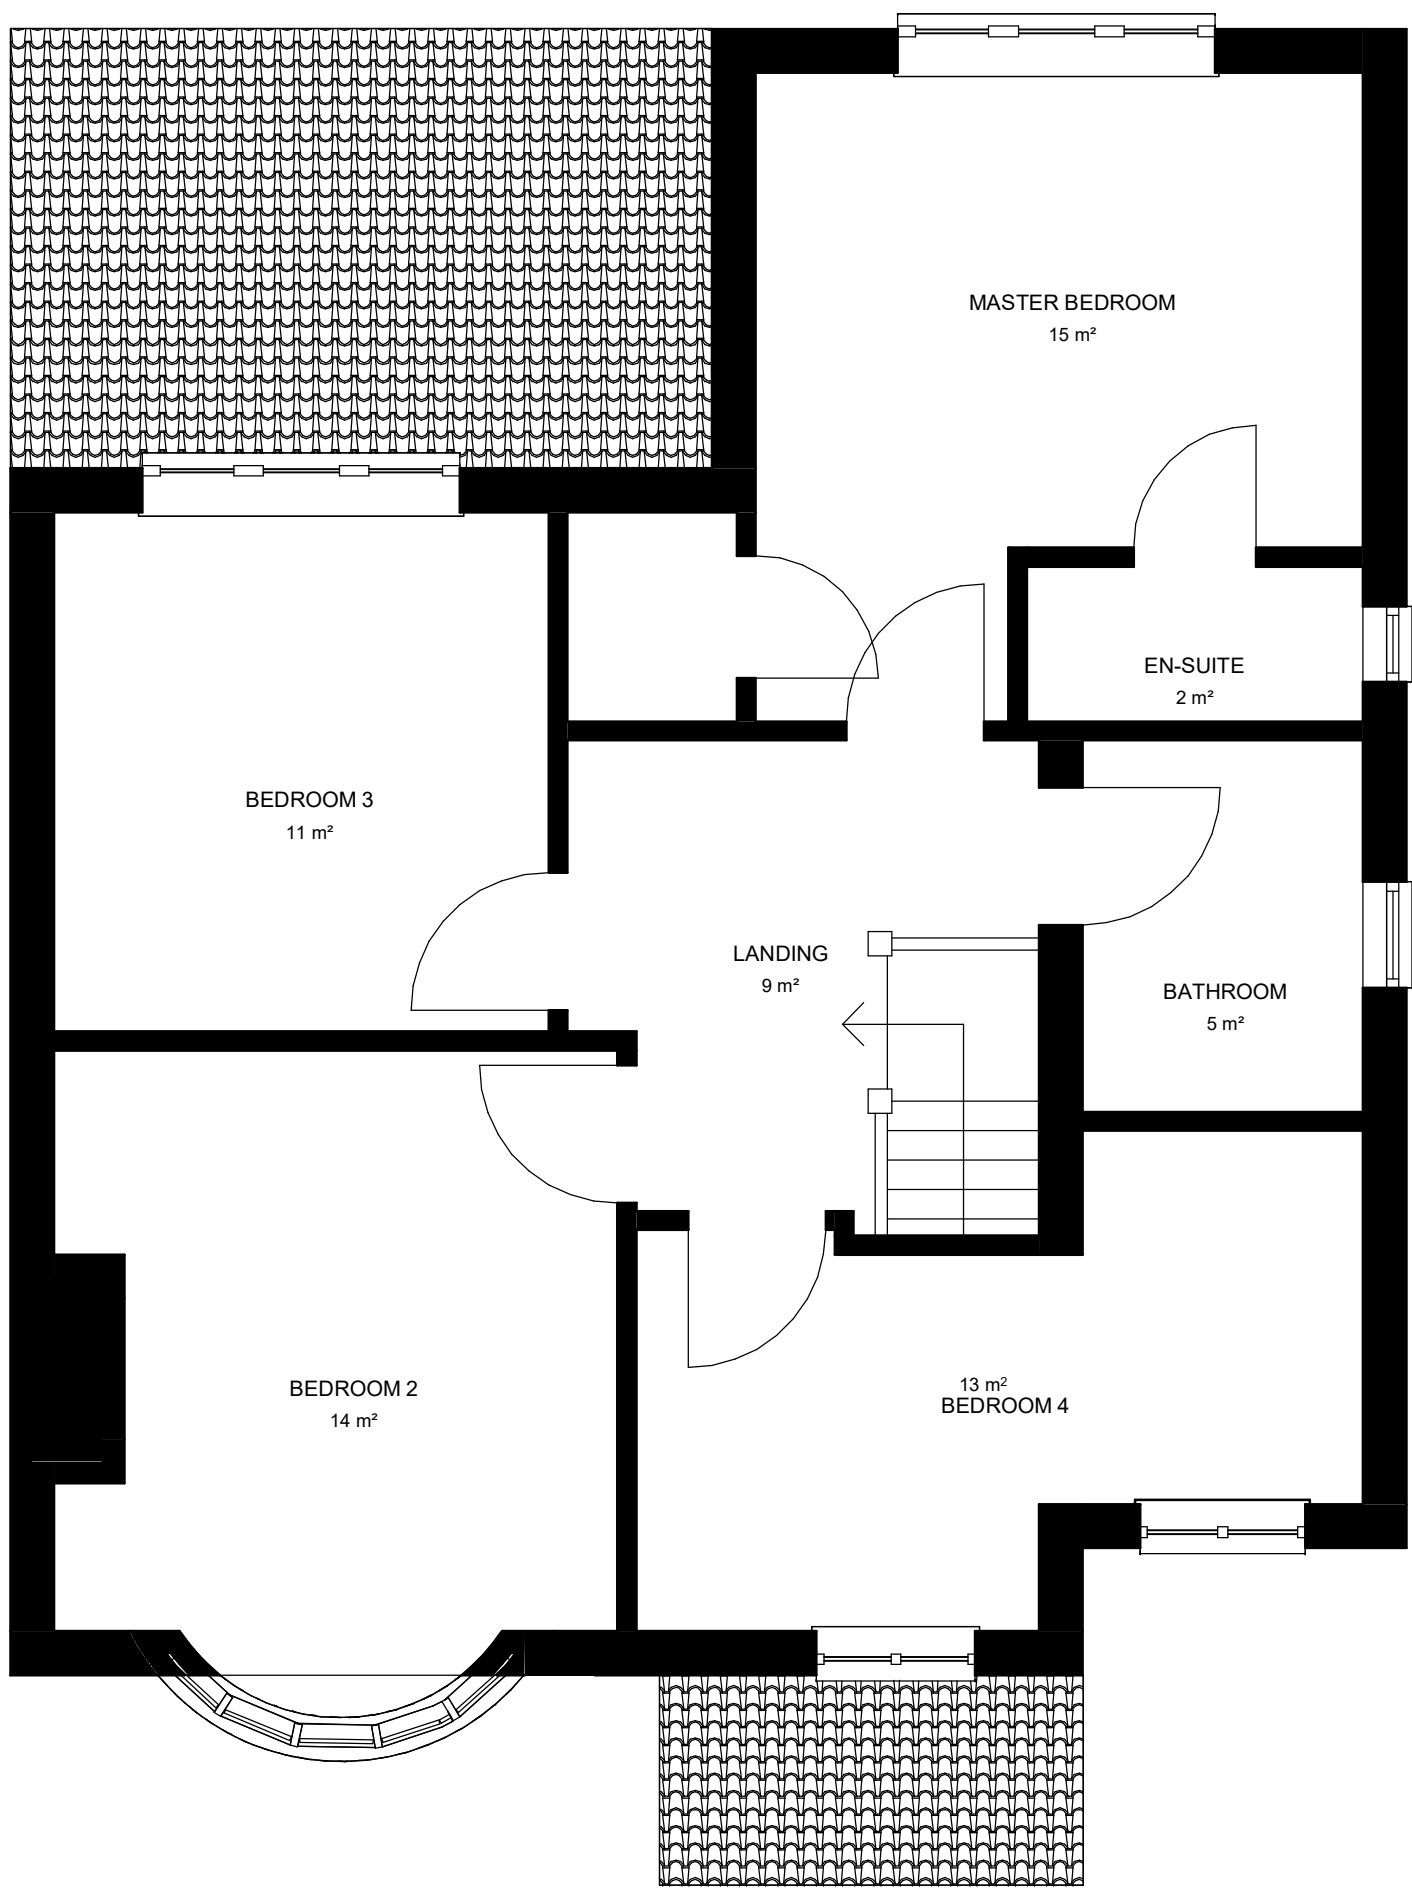

First Floor
1 : 50



VISUAL SCALE 1:50 @ A2



Khuram

14 Howard Avenue, Huddersfield

Existing Floor Plan

Project number RAD-35-26

Date 20.05.2026

Drawn by RA

Checked by RA

10

Scale 1 : 50