


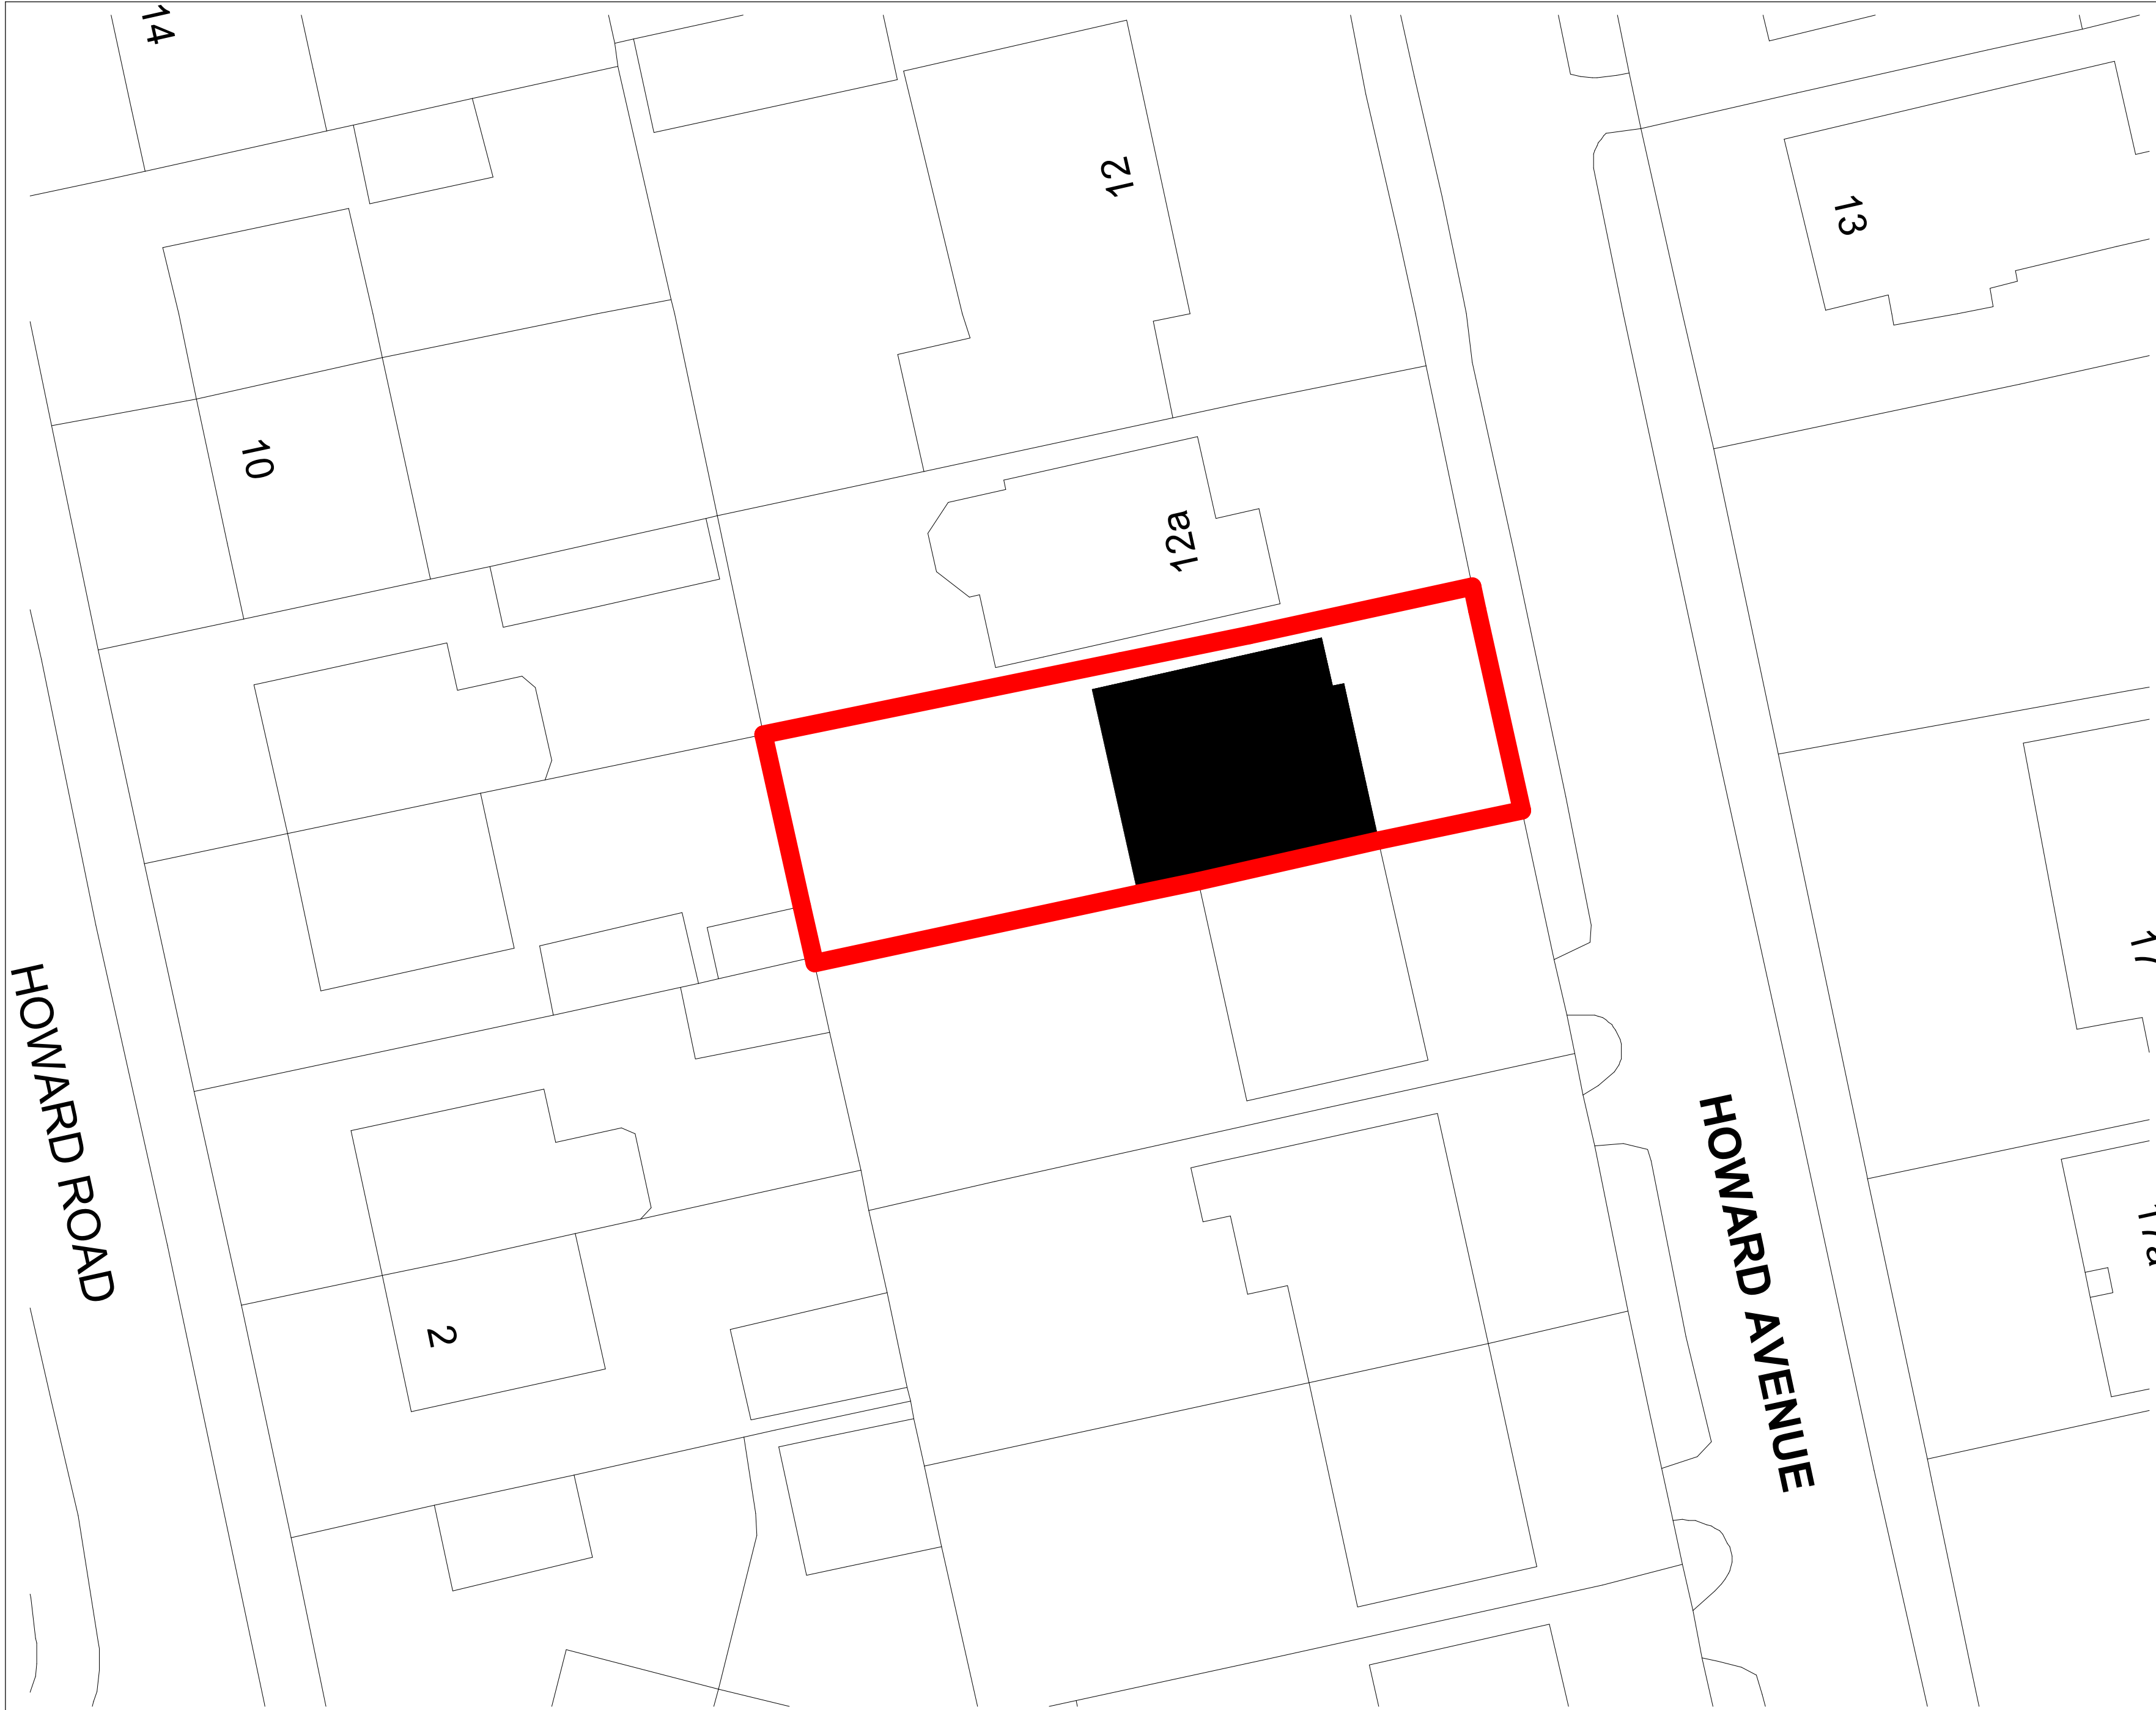

RAD

HOWARD ROAD

HOWARD AVENUE

1

Existing Site Plan

1 : 200



VISUAL SCALE 1:200 @ A2



Khuram

14 Howard Avenue, Huddersfield

Existing Site Plan

Project number RAD-35-26

Date 20.05.2026

Drawn by RA

Checked by RA

01

Scale 1 : 200