




RAD

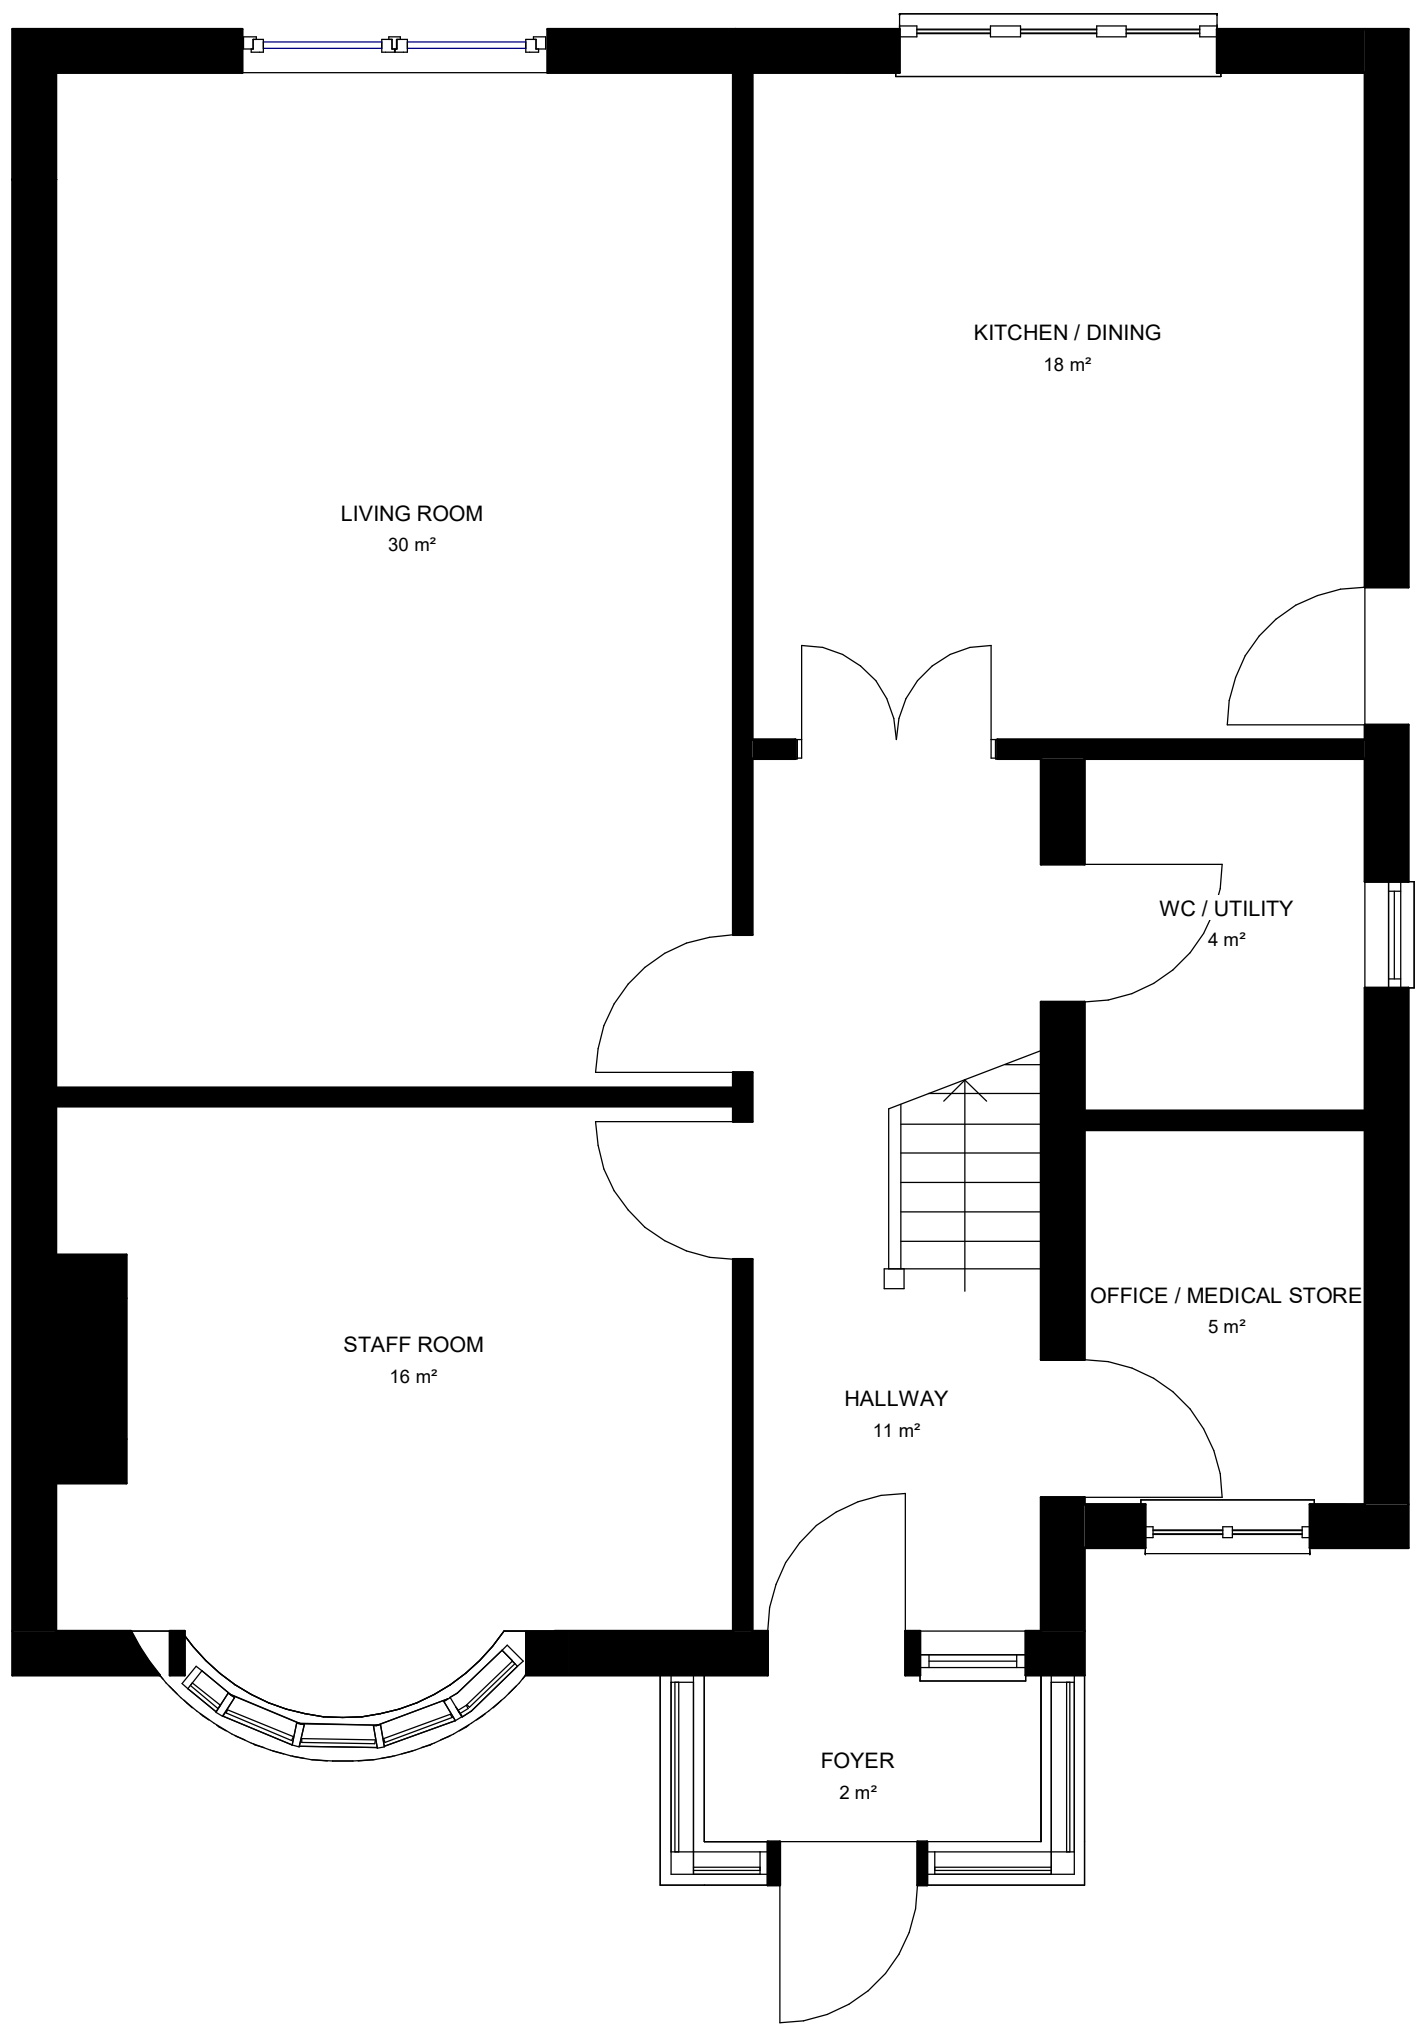

Ground Floor
1 : 50

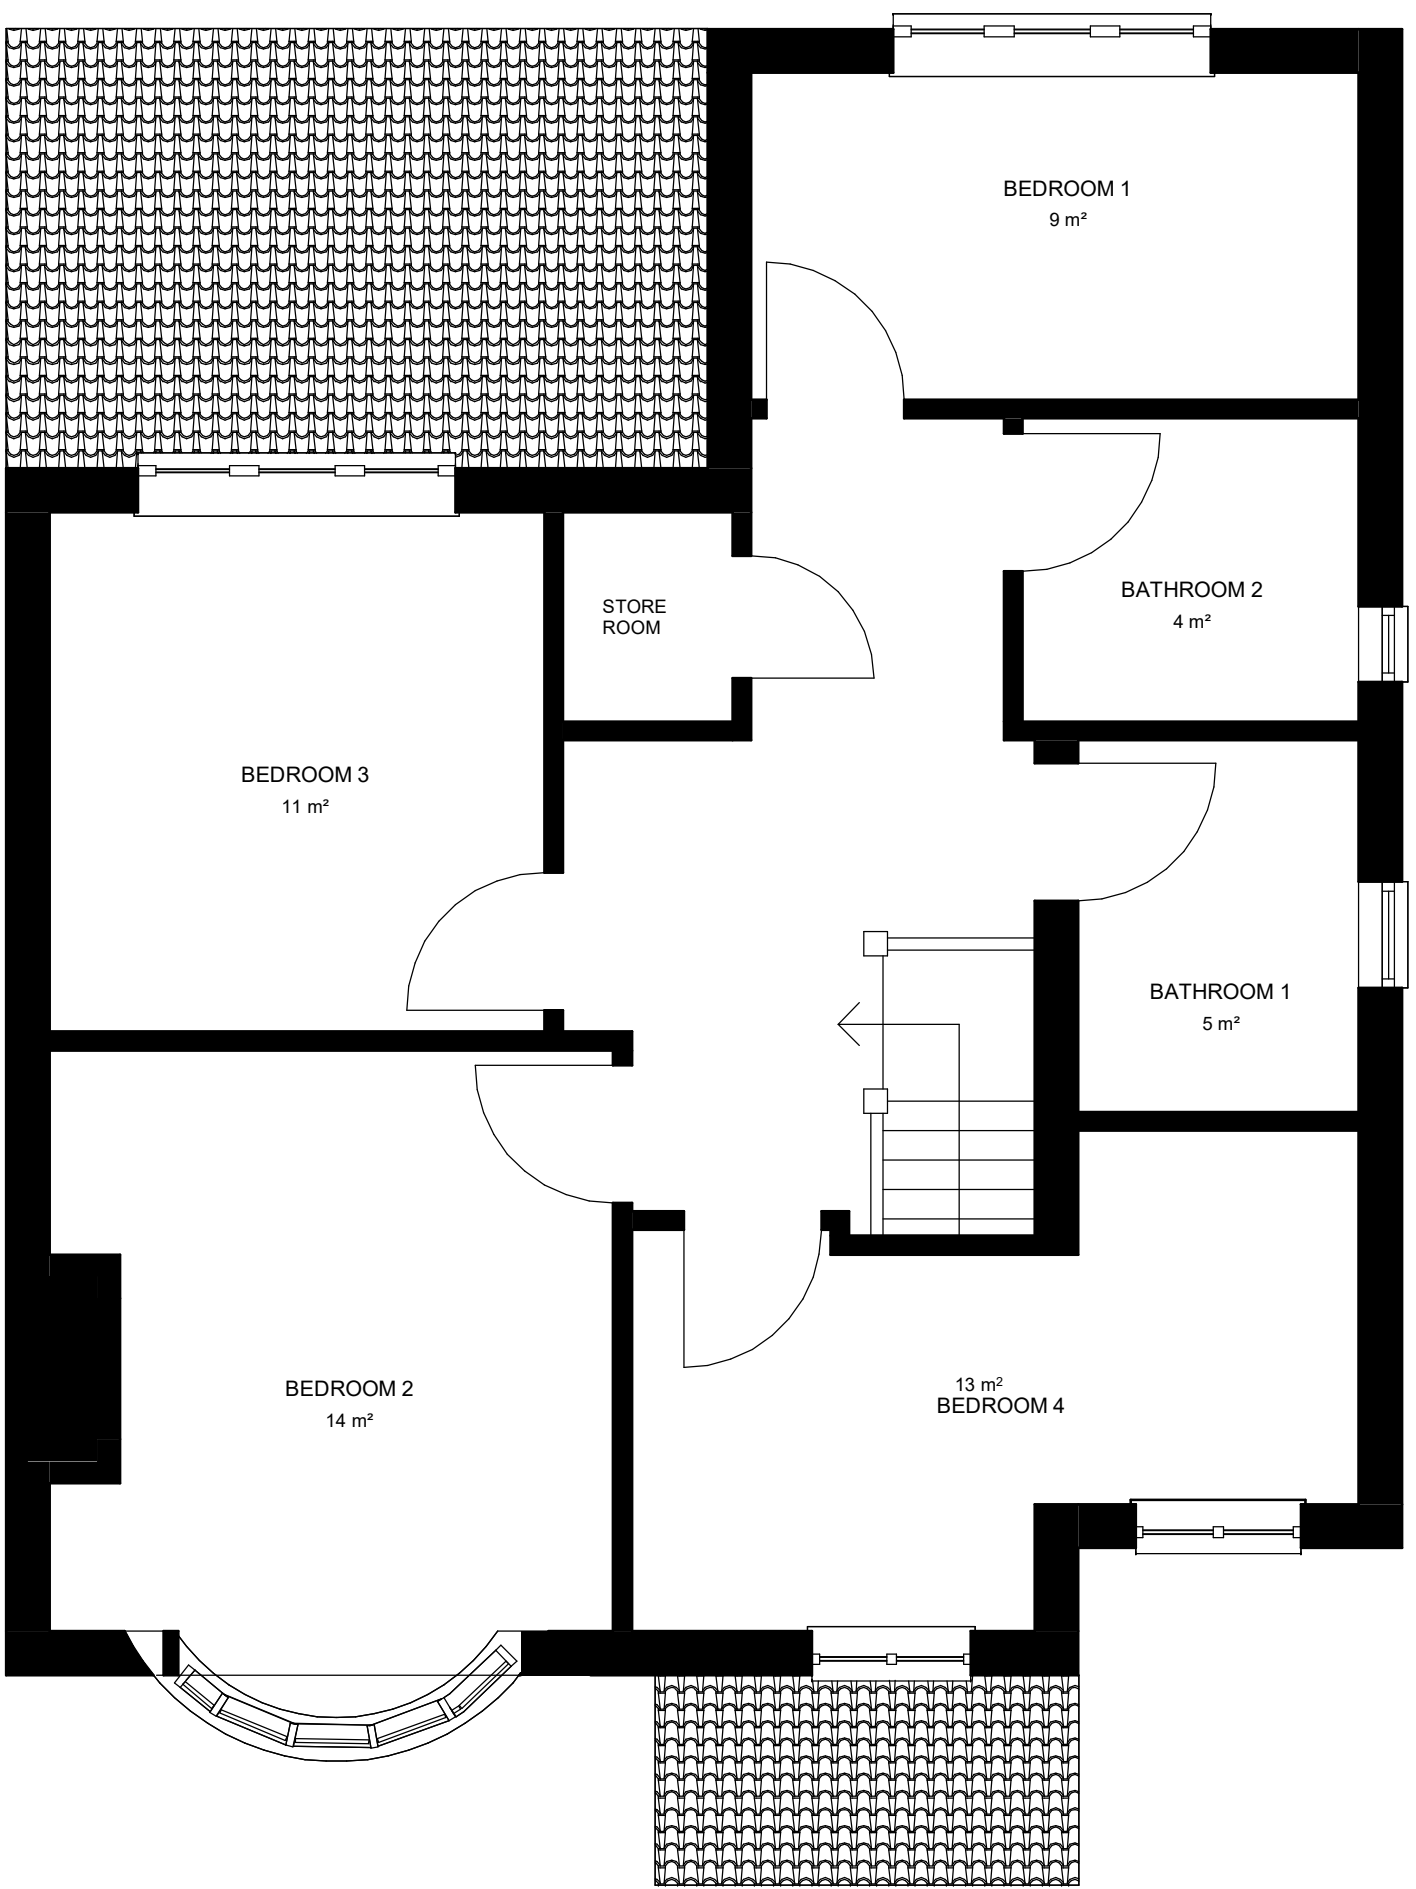

First Floor
1 : 50

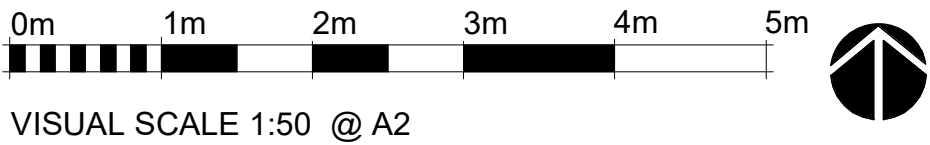

Khuram	
14 Howard Avenue, Huddersfield	
Proposed Floor Plan	
Project number	RAD-35-26
Date	20.05.2026
Drawn by	RA
Checked by	RA
20	
Scale	1 : 50