




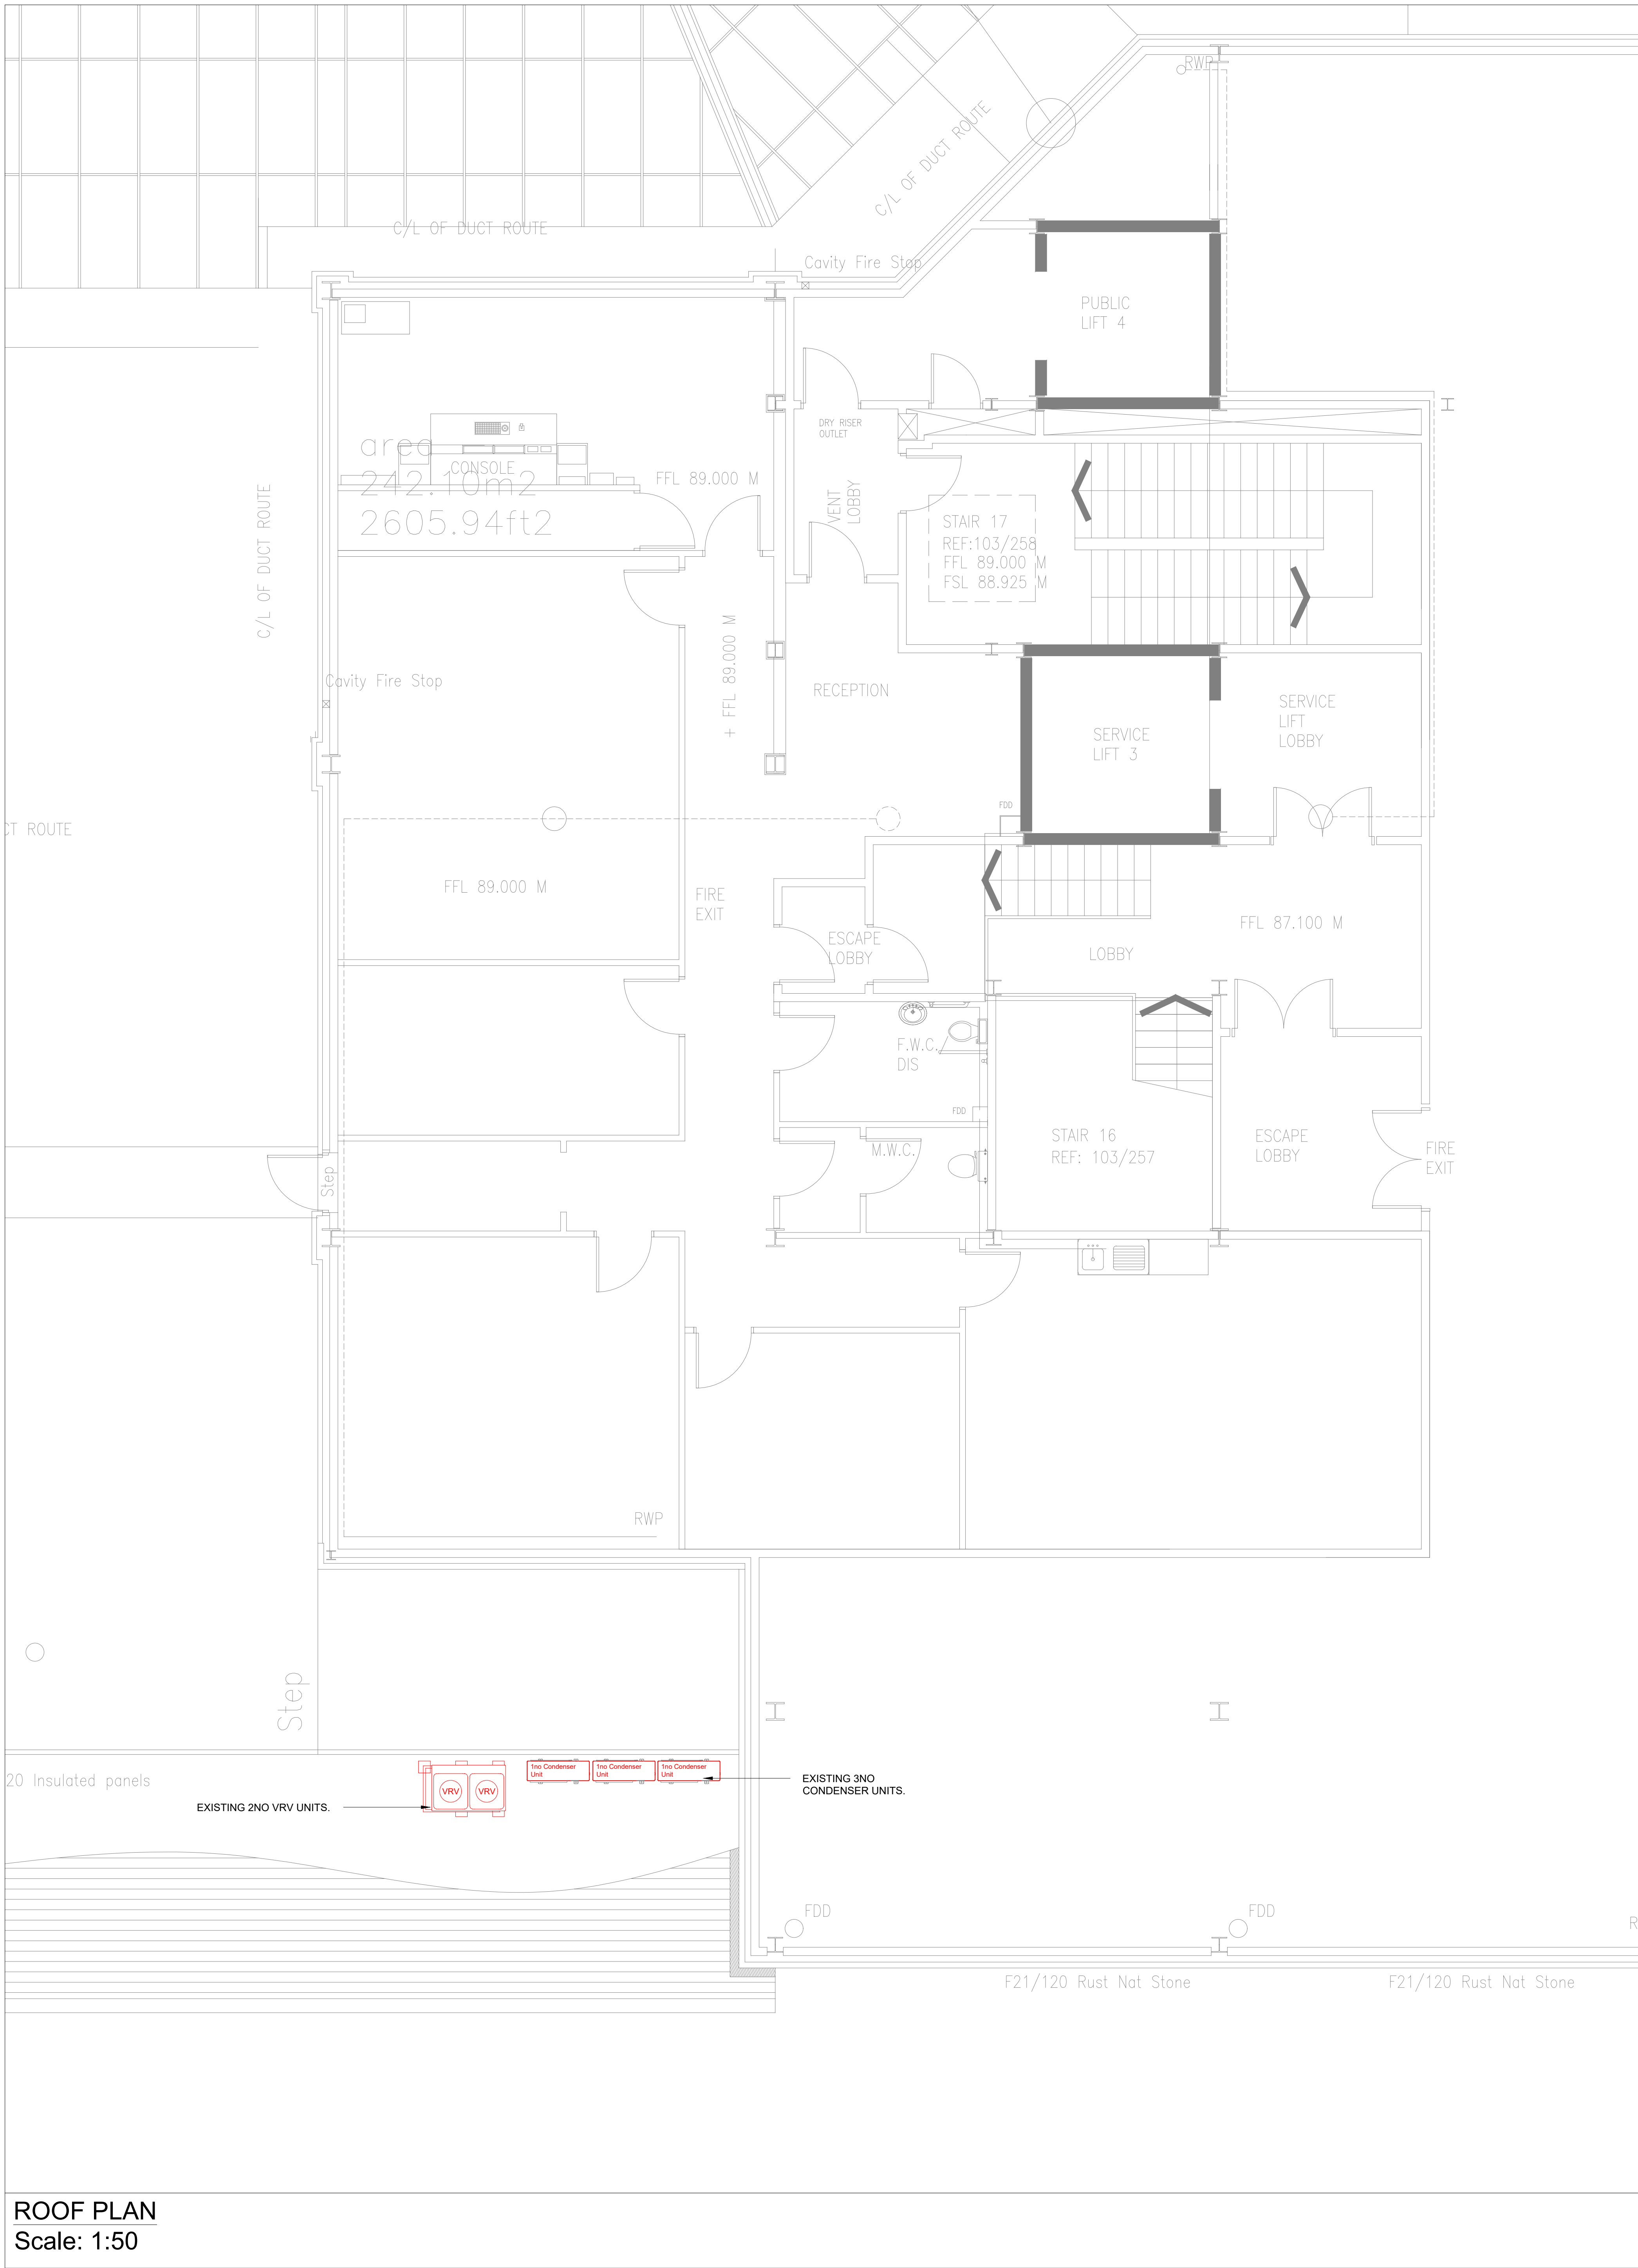

ROOF PLAN  
Scale: 1:50

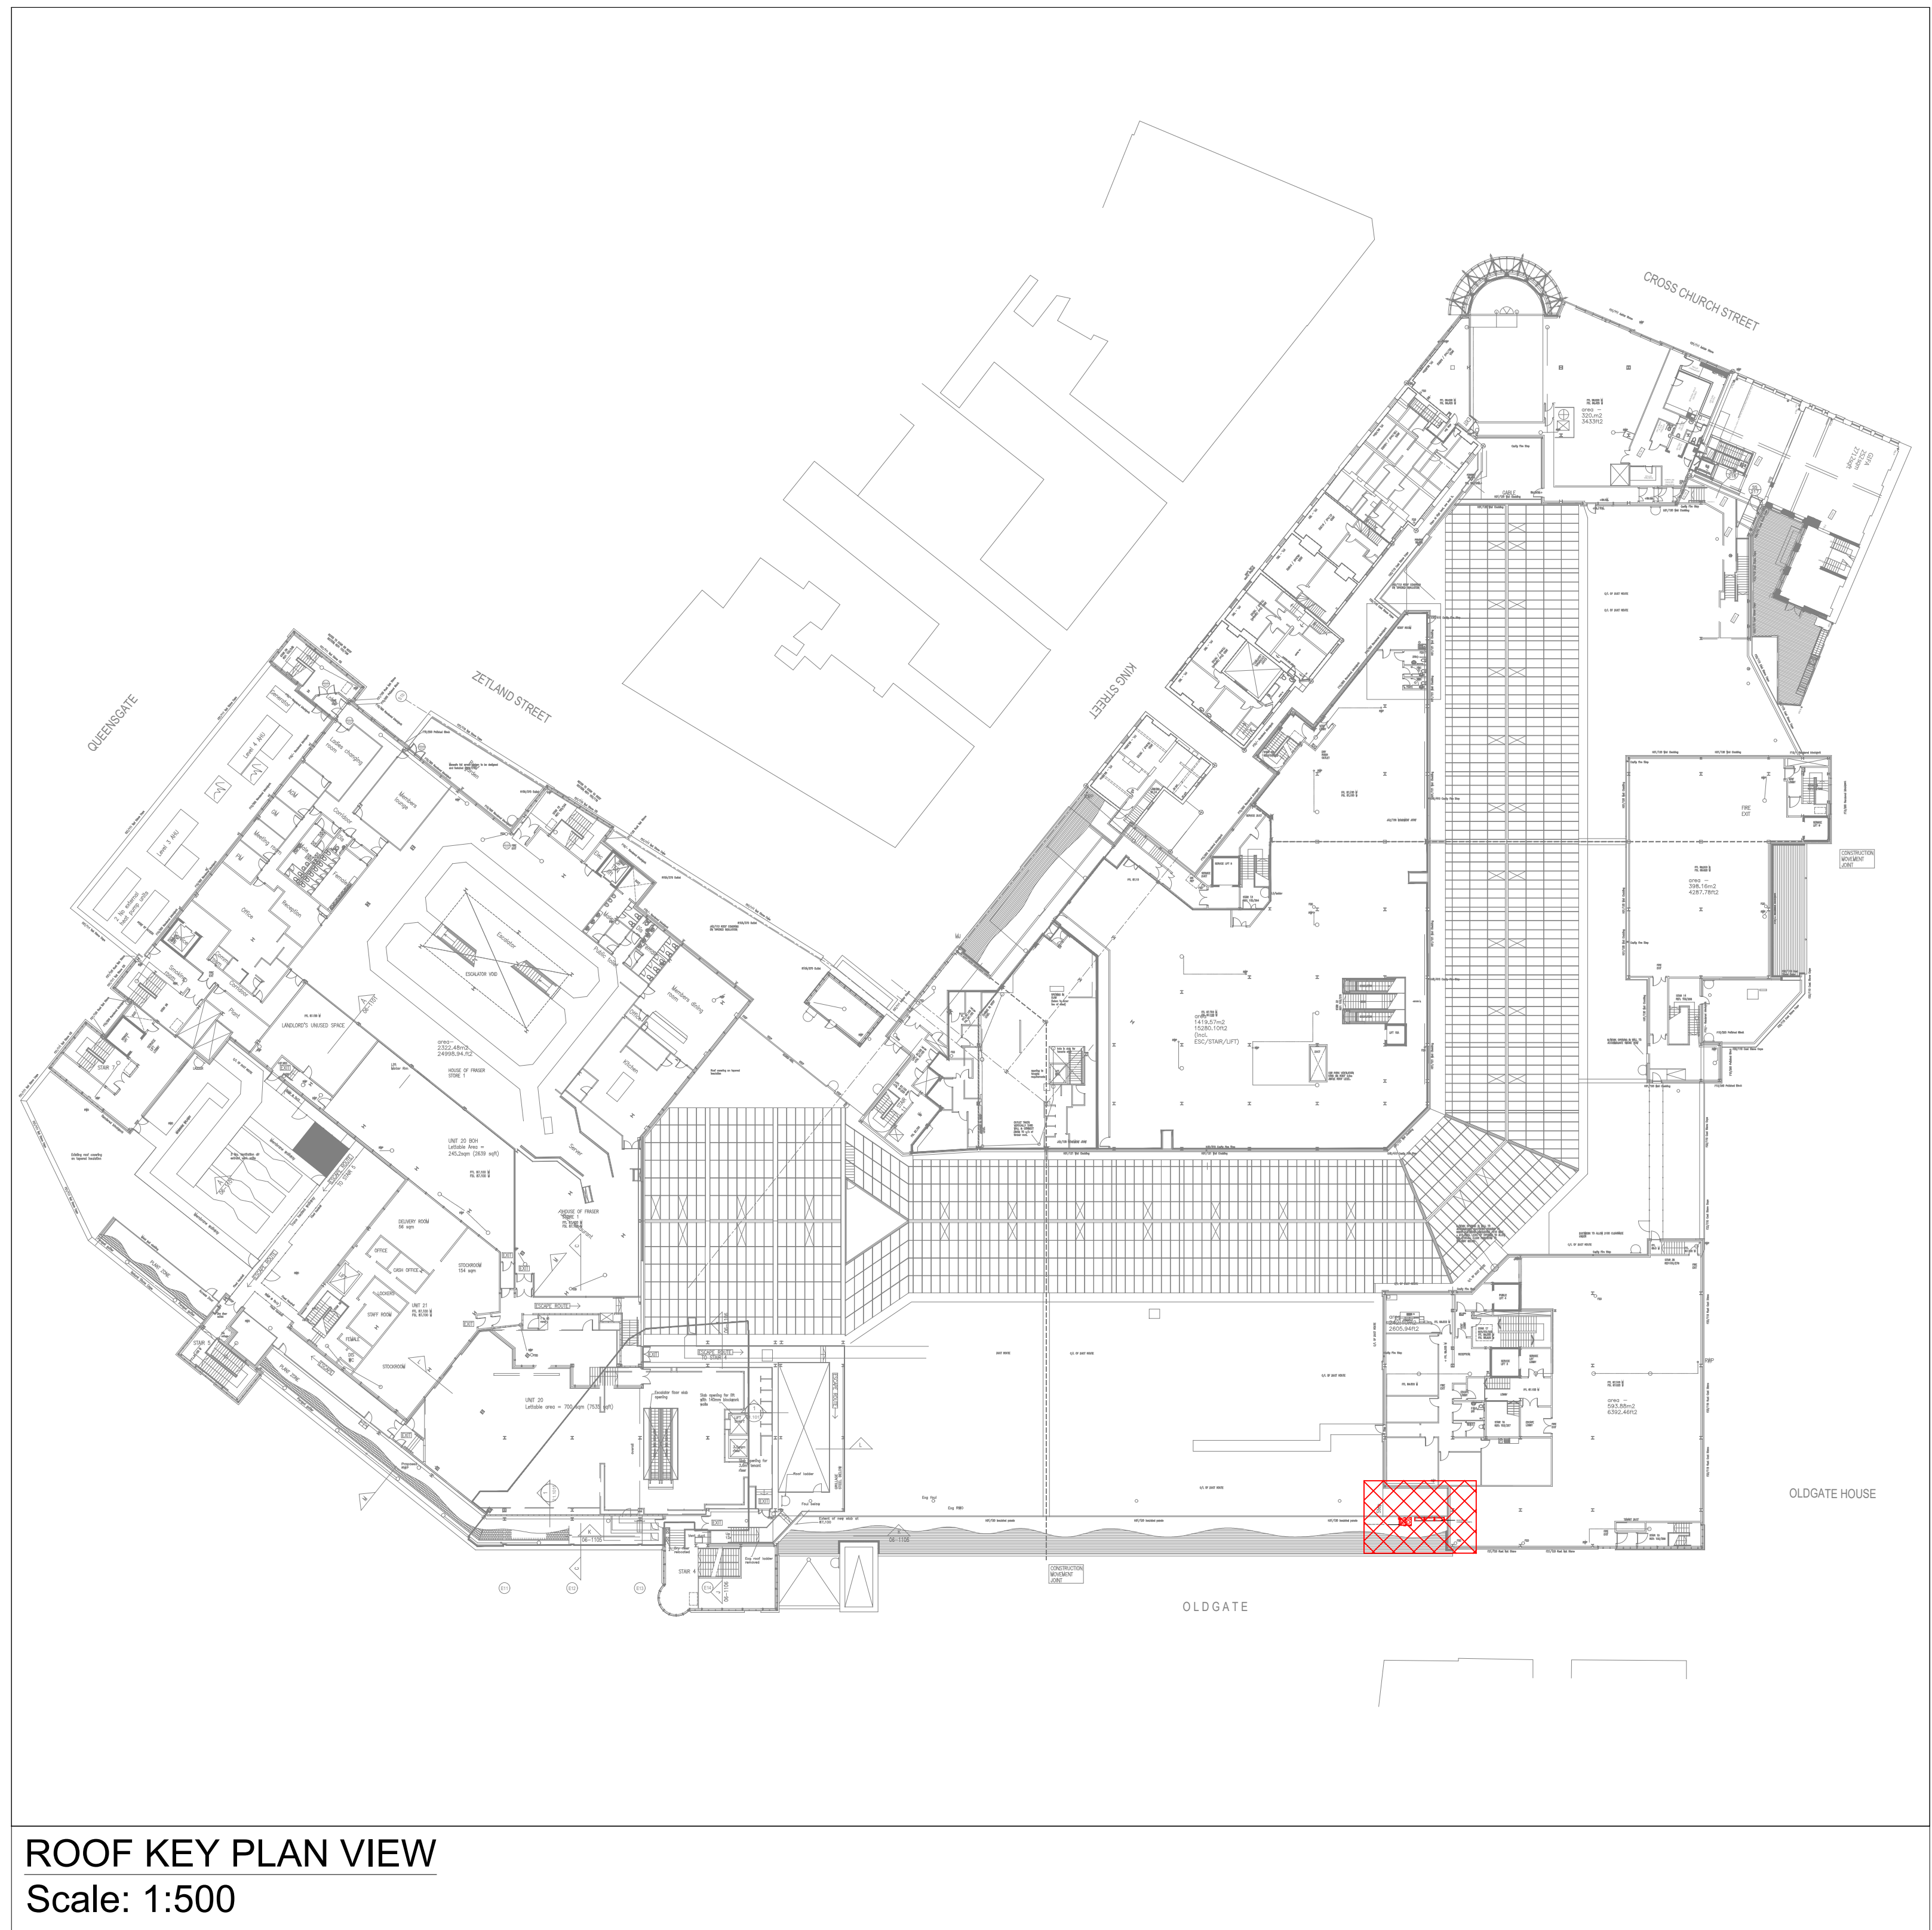

ROOF KEY PLAN VIEW  
Scale: 1:500

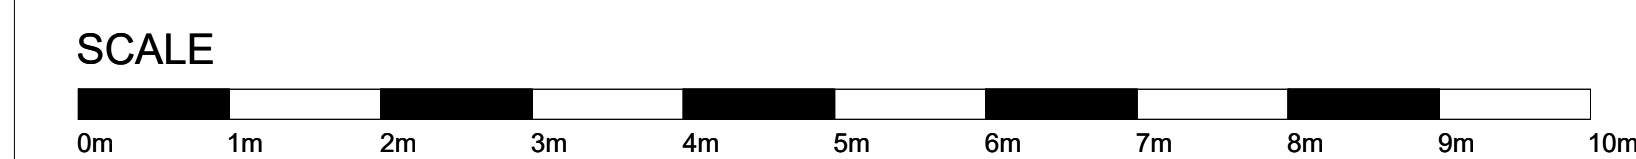

EXISTING

CONFIDENTIAL

|   |                    |               |
|---|--------------------|---------------|
| DD/MM/YYYYFirst Issue.   |                    | XX            |
| REV DATE   | REVISION           | INITIALS      |
| <div>McLENNAN</div>   |                    |               |
| UNIT 3, GATEWAY COURT,<br>DALMARNOCK,<br>GLASGOW<br>G4 4DS   |                    |               |
| E-mail: info@mclechncts.co.uk   |                    |               |
| <div>LLOYDS BANKING GROUP</div>   |                    |               |
| ALL DIMENSIONS TO BE VERIFIED PRIOR TO COMMENCING WORK. DRAWING TO BE READ IN CONJUNCTION WITH PROJECT SPECIFICATIONS.   |                    |               |
| THIS DRAWING IS THE PROPERTY OF LLOYDS BANKING GROUP AND COPYRIGHT IS RESERVED BY THEM. THE DRAWING IS ISSUED ON CONDITION THAT IT IS NOT COPIED OR CIRCULATED BY OR TO ANY UNAUTHORISED PERSONS WITHOUT PRIOR CONSENT IN WRITING TO LLOYDS BANKING GROUP. GROUP PROPERTY. ALL MODIFIED DRAWINGS SHOULD BE RETURNED TO LLOYDS BANKING GROUP. |                    |               |
| <div>GROUP PROPERTY</div>   |                    |               |
| BRISTOL - PO Box 112, Canons House, Canons Way, BRISTOL, BS59 7JB<br>EDINBURGH - Sybil Street, 12 Belford Crossway South, EDINBURGH, EH11 4EN<br>HALFAC - Trinity Road, HALFAC, West Yorkshire, DT1 2DC   |                    |               |
| PROJECT ADDRESS<br>Brand - Lloyds<br>Branch - Huddersfield<br>Unit 10, Kingsgate Shopping Centre<br>HD1 2QB   | SCALE<br>A0 - 1:50 |               |
| DRAWING DESCRIPTION<br>Roof Level<br>Existing Layout<br>Mechanical Services Layout   | DATE<br>2026.07.03 |               |
| DRAWING NUMBER<br>50941937-MLA-EX-RF-M2-AR-7100   | DRAWN BY<br>SW     | REVISION<br>- |