


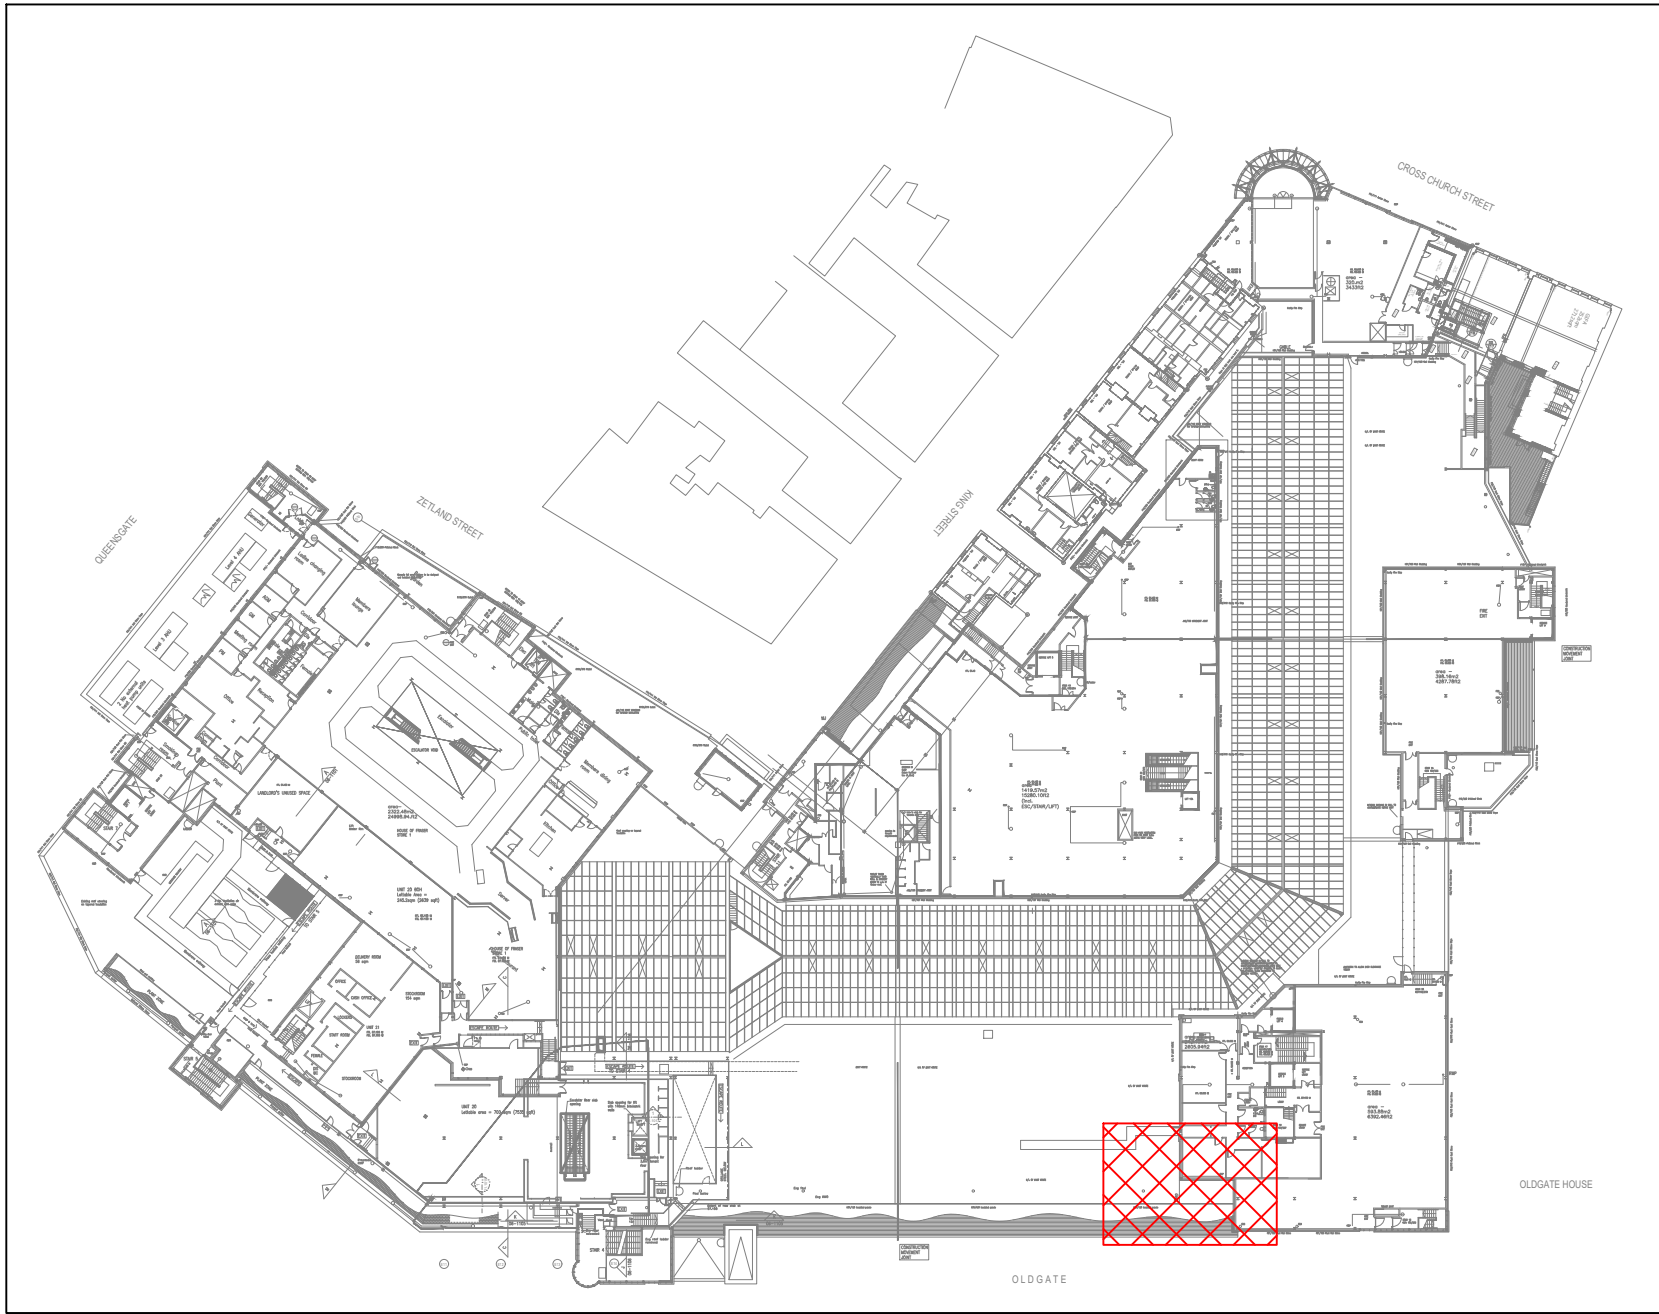


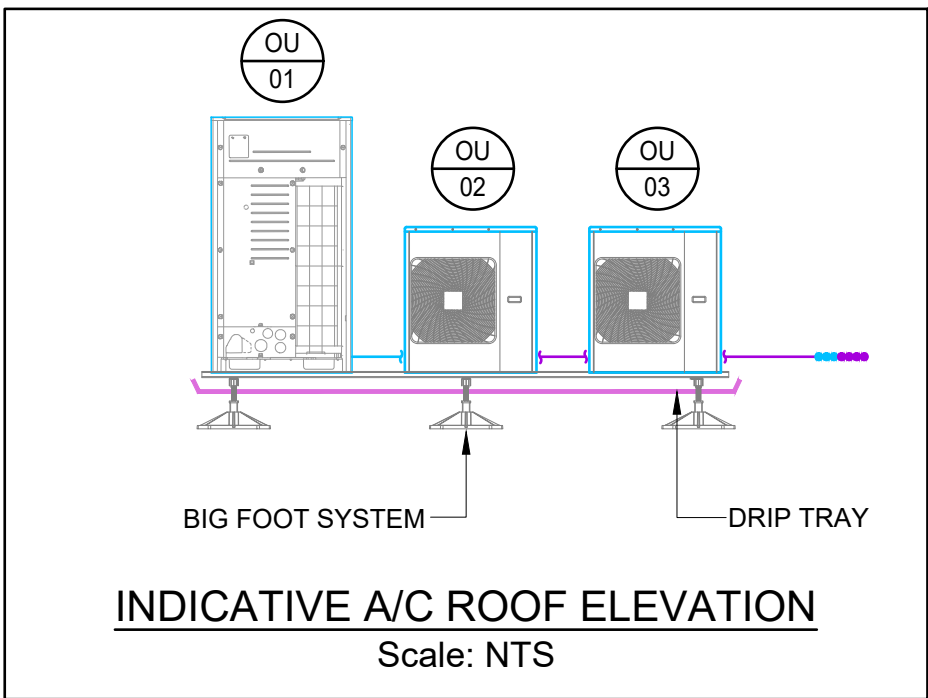


LOCATION KEYPLAN - 1:1000

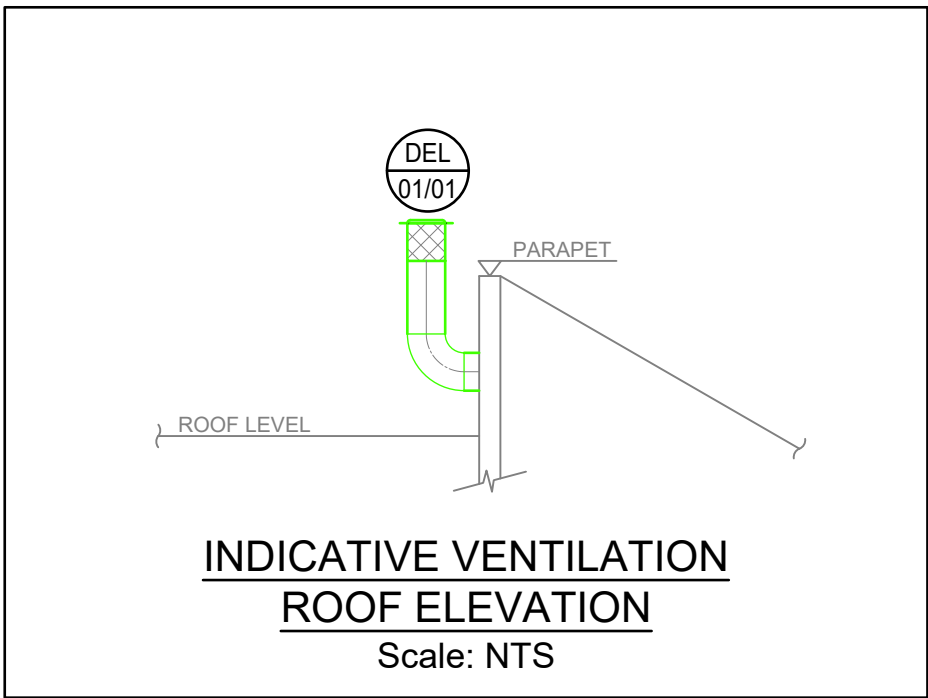

PROPOSED GA BASED ON
ROOF & STORE FLOOR PLAN LEVEL 4 - DRAWING No. 103/114

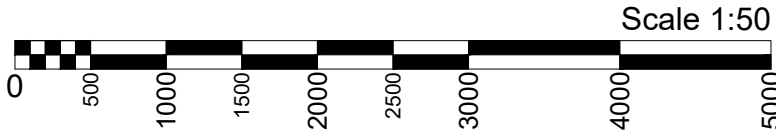

- NOTES:
- THIS DRAWING SHOULD BE READ IN CONJUNCTION WITH ALL CONSTRUCTION ISSUED PROJECT INFORMATION - DRAWINGS, REPORTS, SPECIFICATIONS & CONTRACTORS PROPOSAL PACK.
 - ALL DIMENSIONS TAKEN FROM THIS DRAWING SHOULD BE MEASURED & VERIFIED ON SITE PRIOR TO INSTALLATION.
 - ALL WORKS ARE TO BE UNDERTAKEN IN LINE WITH THE CURRENT M&E PROGRAMME OF WORKS.
 - ALL EQUIPMENT MUST BE INSTALLED IN LINE WITH THE MANUFACTURERS RECOMMENDATIONS.
 - ALL WORKS ASSOCIATED WITH THIS PROJECT SHALL BE UNDERTAKEN IN ACCORDANCE WITH THE RELEVANT LBG MECHANICAL & ELECTRICAL ENGINEERING STANDARDS.

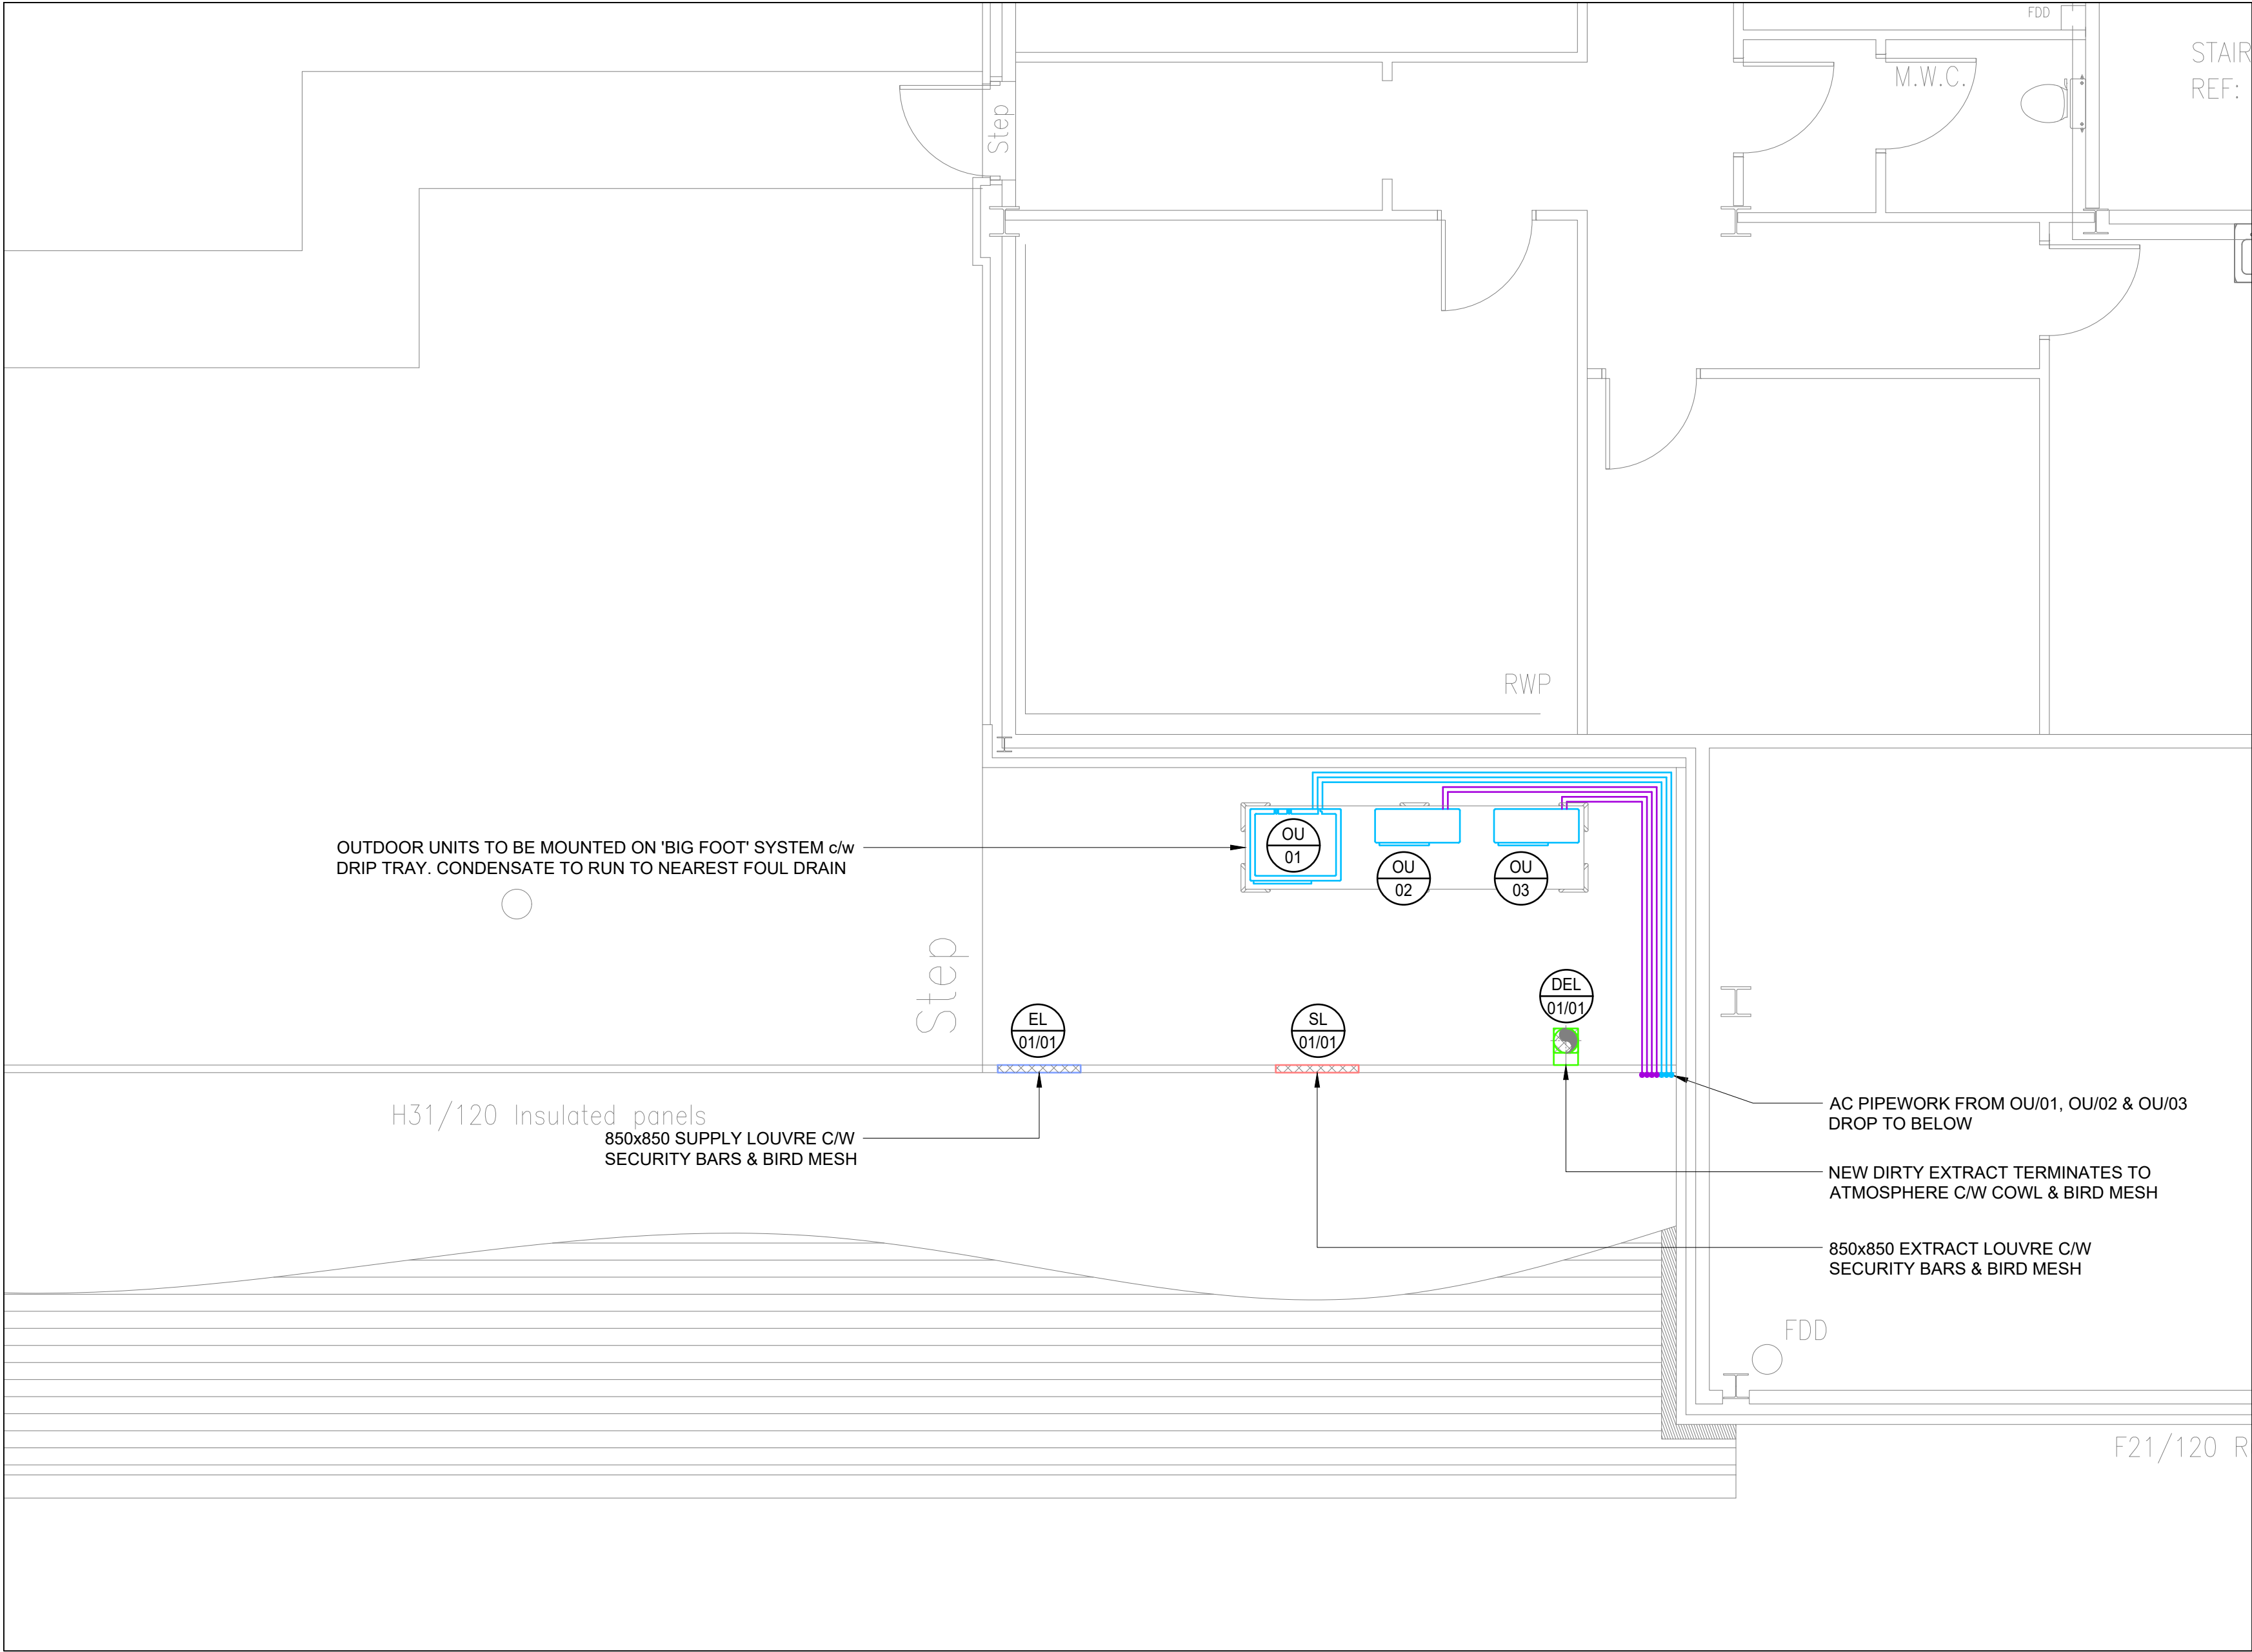

P02	UPDATED WITH ARCHITECTS ROOF PLAN	JC	03/07/26
P01	FIRST ISSUE	JC	30/06/26

CONTRACTORS PROPOSAL

DL PROJECT No C/26/4559

DL M&E BUILDING SERVICES LTD

King House,
Stotts Park,
James Street,
Westhoughton,
Bolton. BL5 3QR

info@dl-bsl.co.uk
01942 842 507

dl-bsl.co.uk

THIS DRAWING IS THE PROPERTY OF DL M&E BUILDING SERVICES LIMITED. AND MUST NOT BE COPIED OR REPRODUCED WITHOUT THE PERMISSION IN WRITING OF DL M&E BUILDING SERVICES LIMITED.

QMS ISO 9001:2015 REGISTERED

LLOYDS BANKING GROUP

ALL DIMENSIONS TO BE VERIFIED PRIOR TO COMMENCING WORK. DRAWING TO BE READ IN CONJUNCTION WITH PROJECT SPECIFICATIONS.

THIS DRAWING IS THE PROPERTY OF LLOYDS BANKING GROUP AND COPYRIGHT IS RESERVED BY THEM. THE DRAWING IS ISSUED ON CONDITION THAT IT IS NOT COPIED OR DISCLOSED BY OR TO ANY UNAUTHORISED PERSONS WITHOUT PRIOR CONSENT IN WRITING TO LLOYDS BANKING GROUP - GROUP PROPERTY. ALL MODIFIED DRAWINGS SHOULD BE RETURNED TO LLOYDS BANKING GROUP. THIS STATEMENT APPLIES ONLY WHEN RECORD DRAWINGS ARE COMPLETED.

GROUP PROPERTY

BRISTOL - PO Box 112, Canons House, Canons Way, BRISTOL, BS99 7LB
EDINBURGH - Sighthill South, 12 Bankhead Crossway South, EDINBURGH, EH11 4EN
HALIFAX - Trinity Road, HALIFAX, West Yorkshire, HX1 2RG

PROJECT ADDRESS	SCALE
Lloyds Huddersfield Unit 10, Kingsgate Shopping Centre, HD1 2QB	A1 - 1:50 A3 - 1:100
DRAWING DESCRIPTION	DATE
Roof Level Mechanical Services Layout	JUNE 2026
DRAWING NUMBER	DRAWN BY
50941937-DLL-CP-RF-M2-ML-2001	JC
	REVISION
	P02