




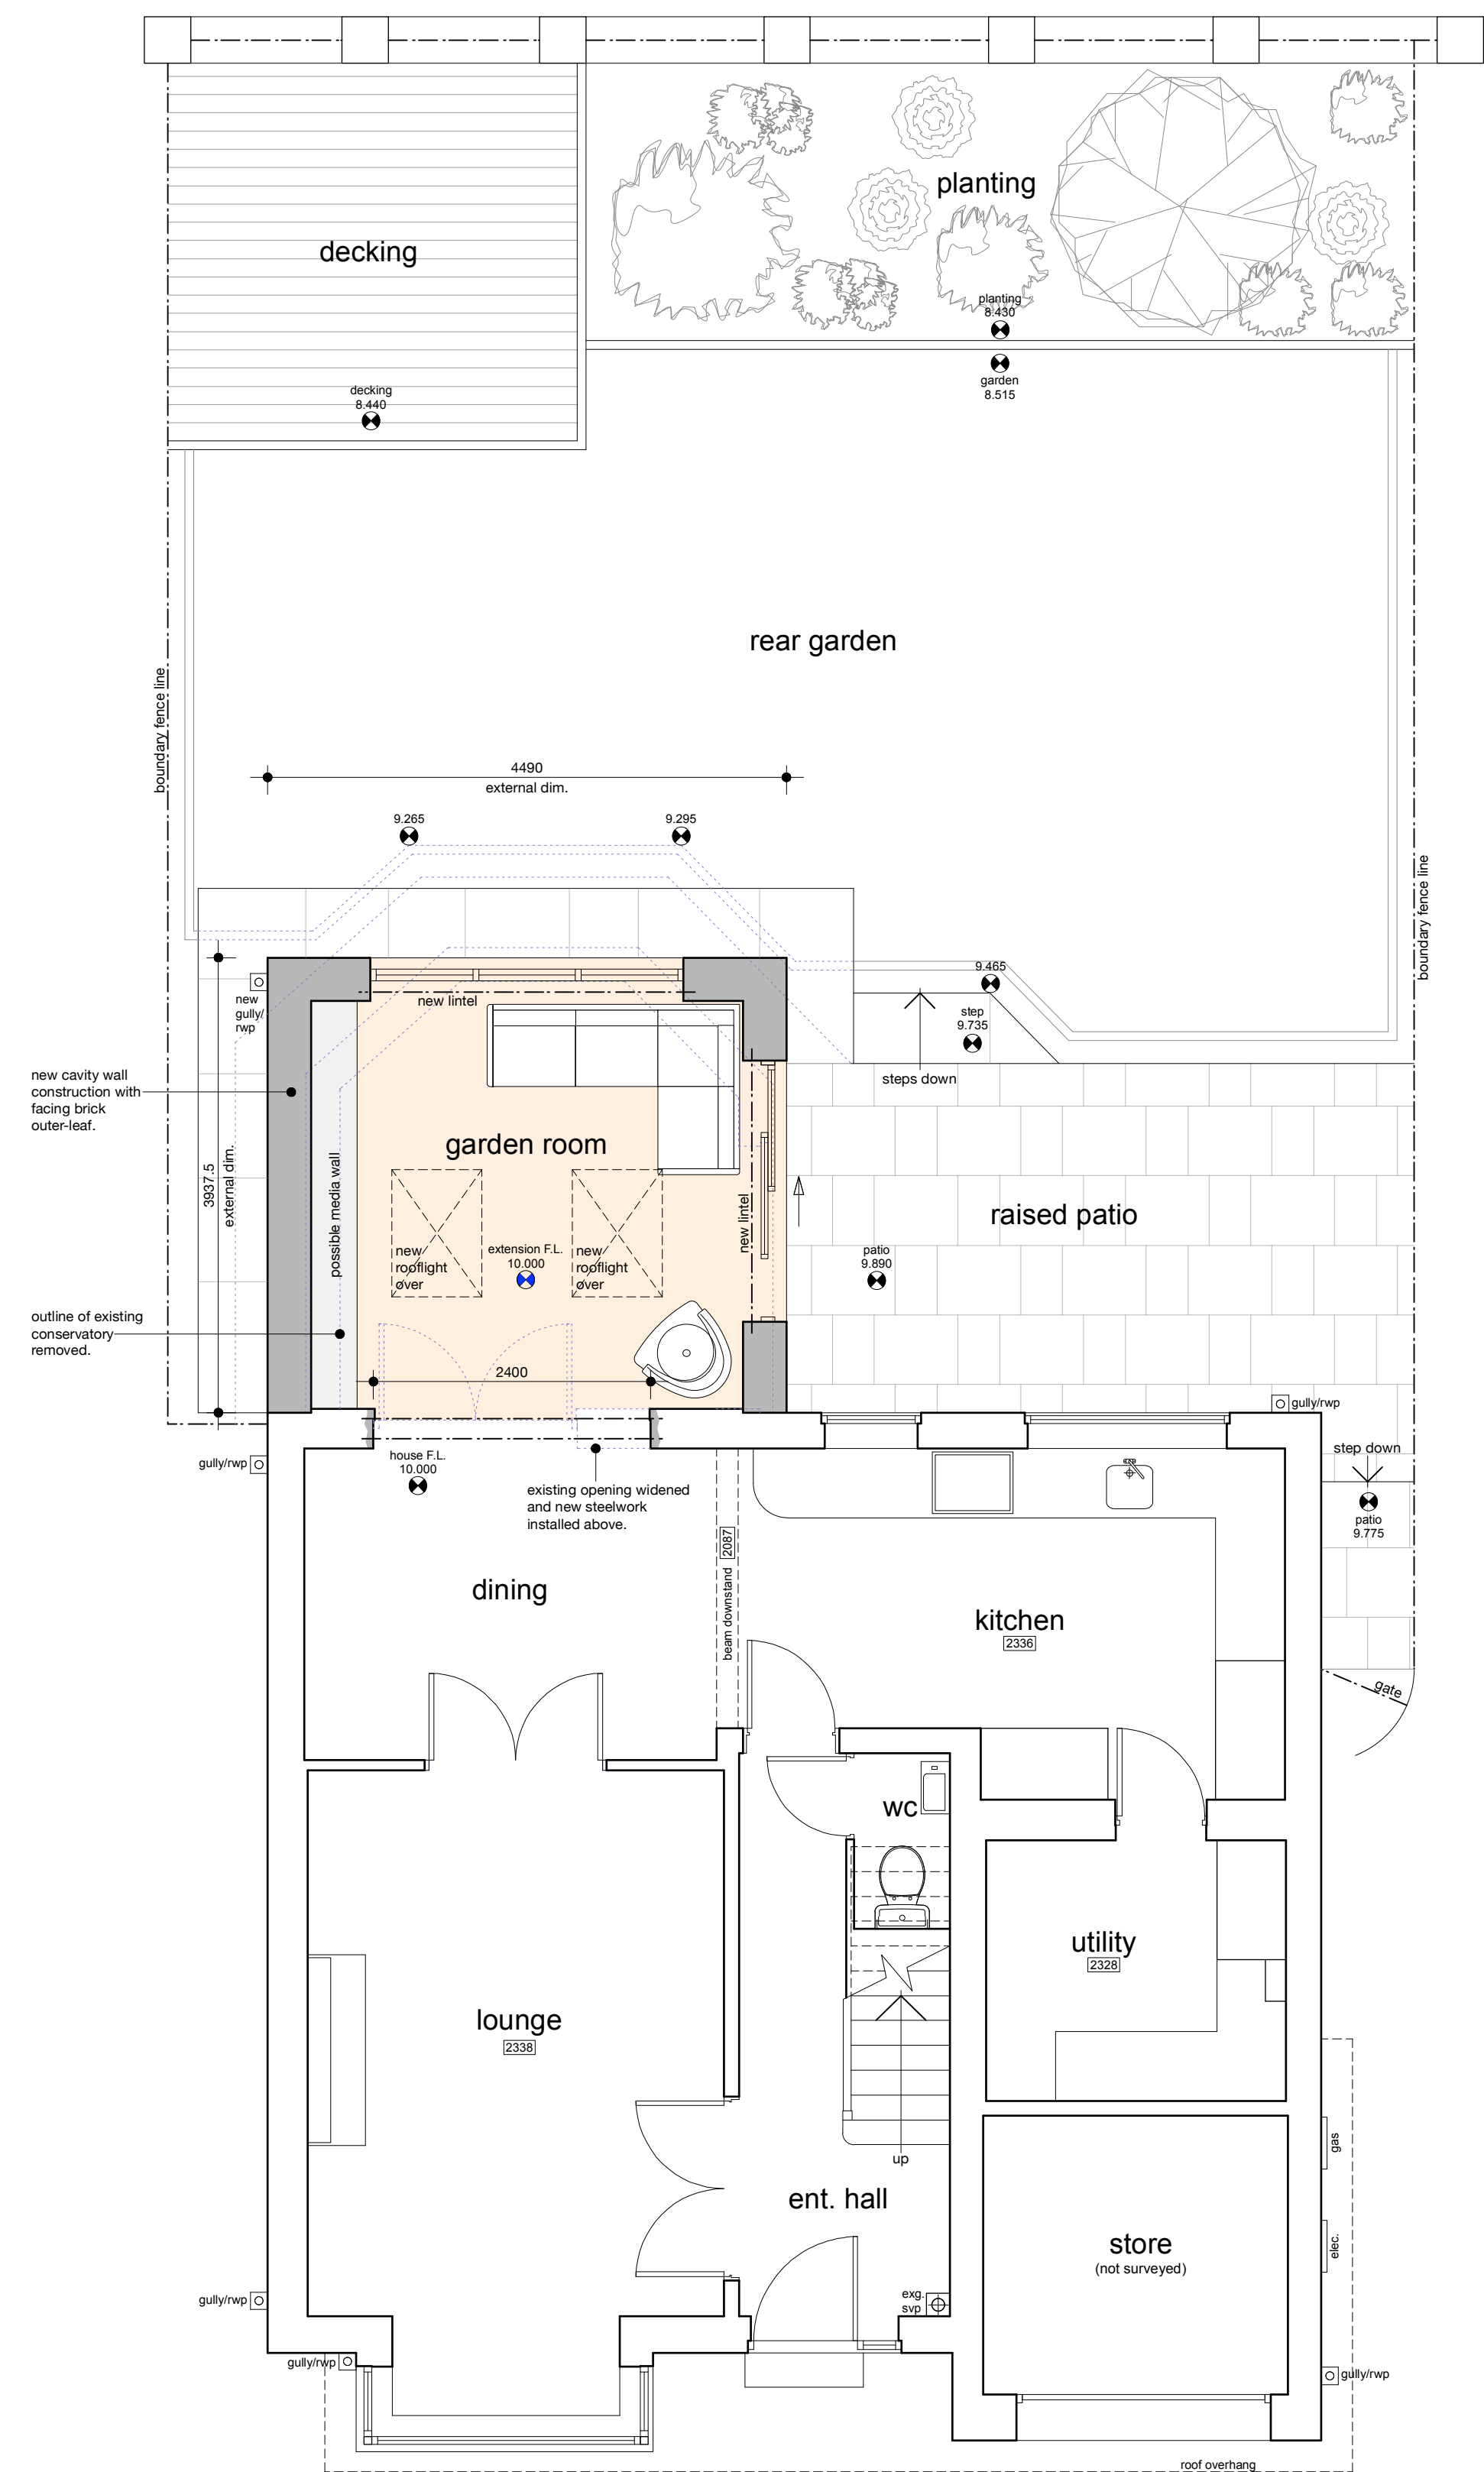

ground floor plan / part site plan

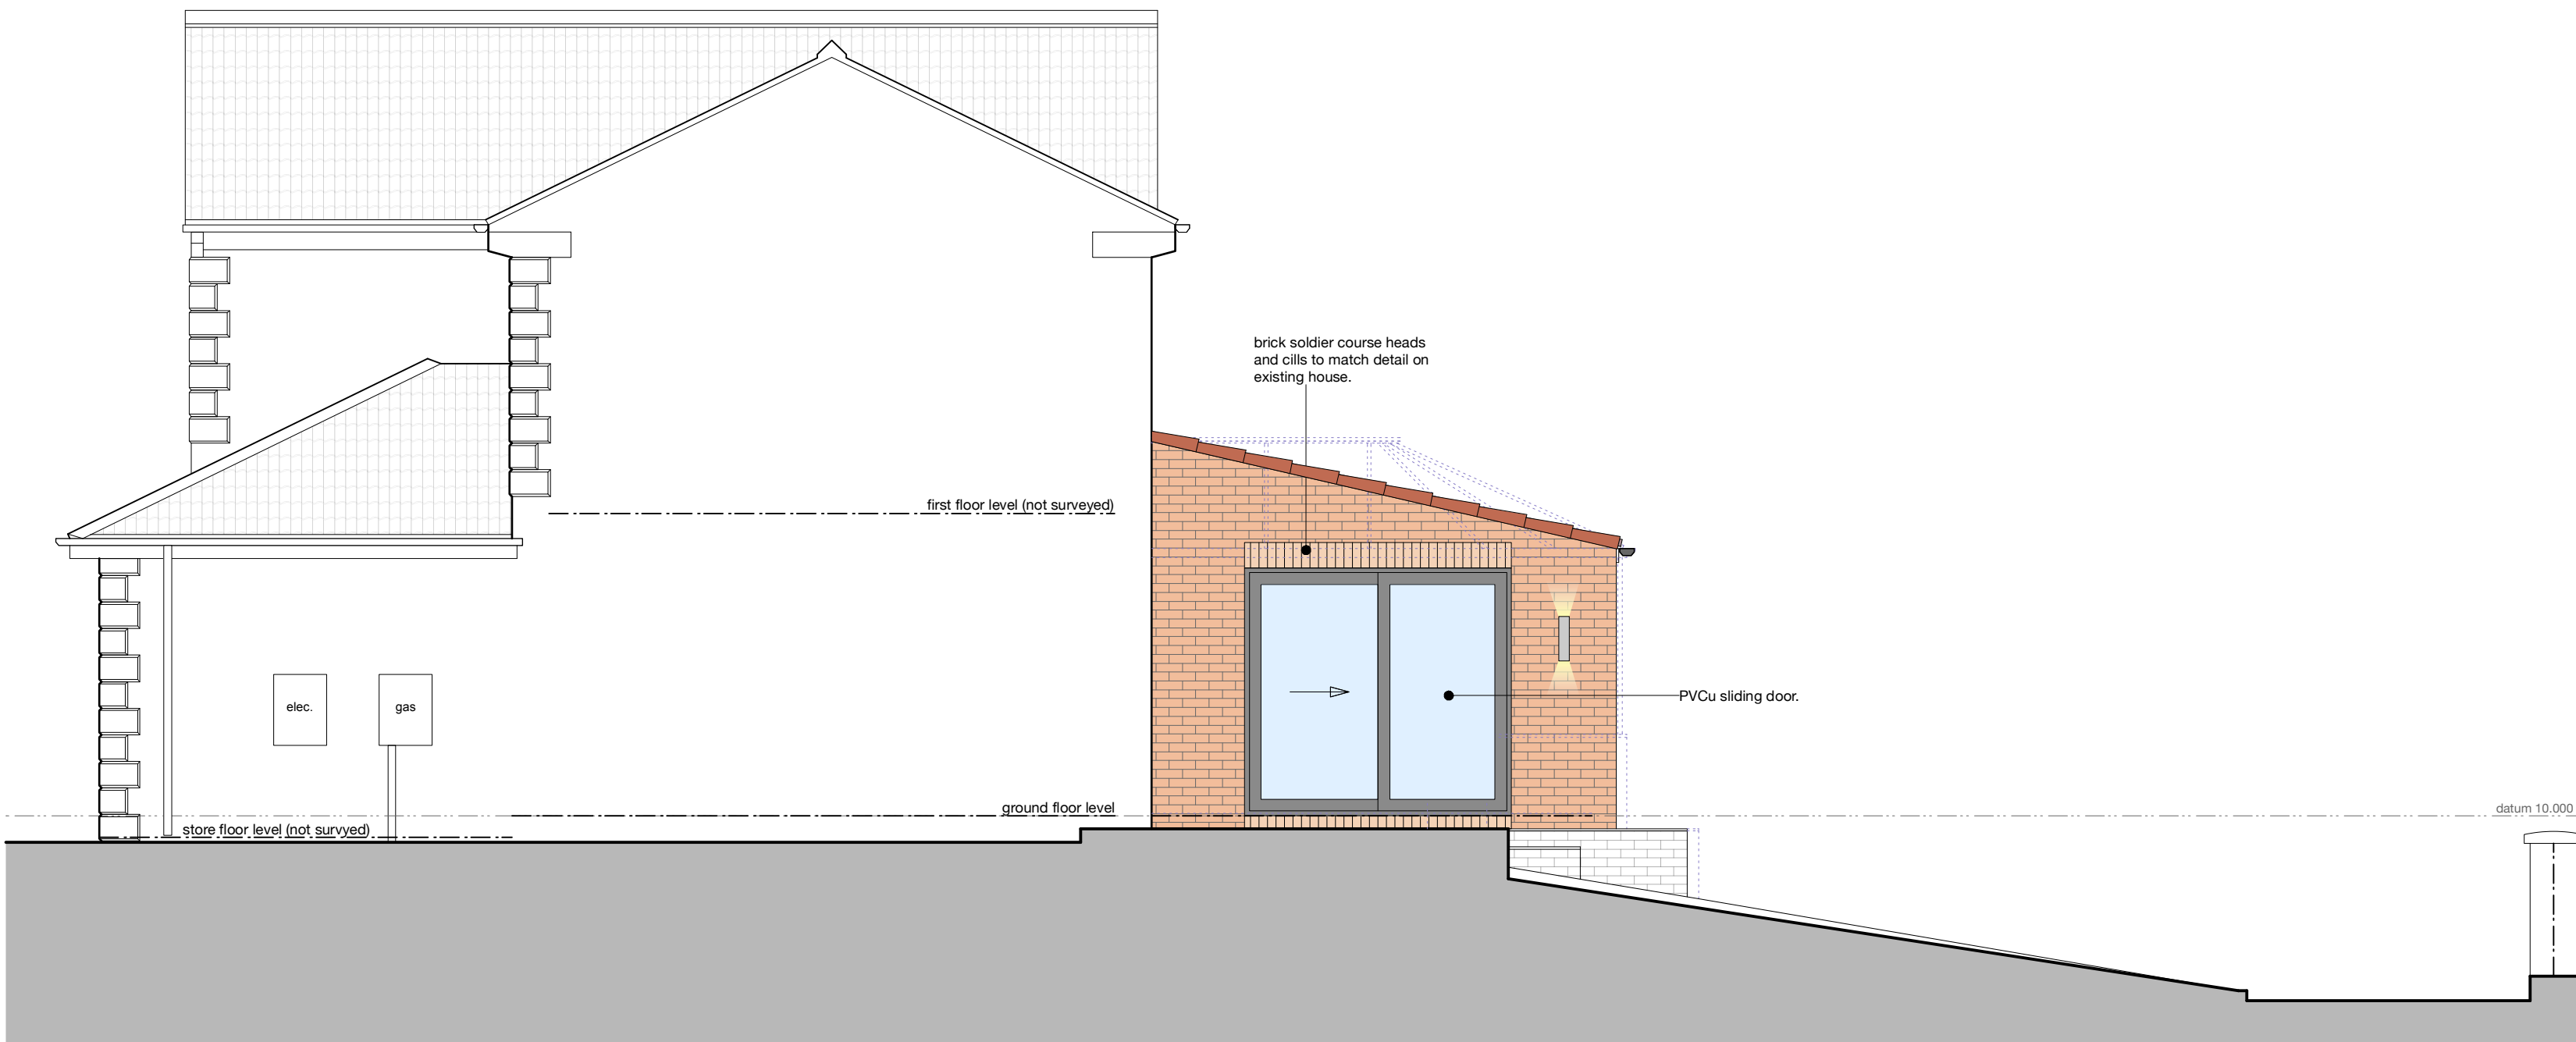

east elevation - side

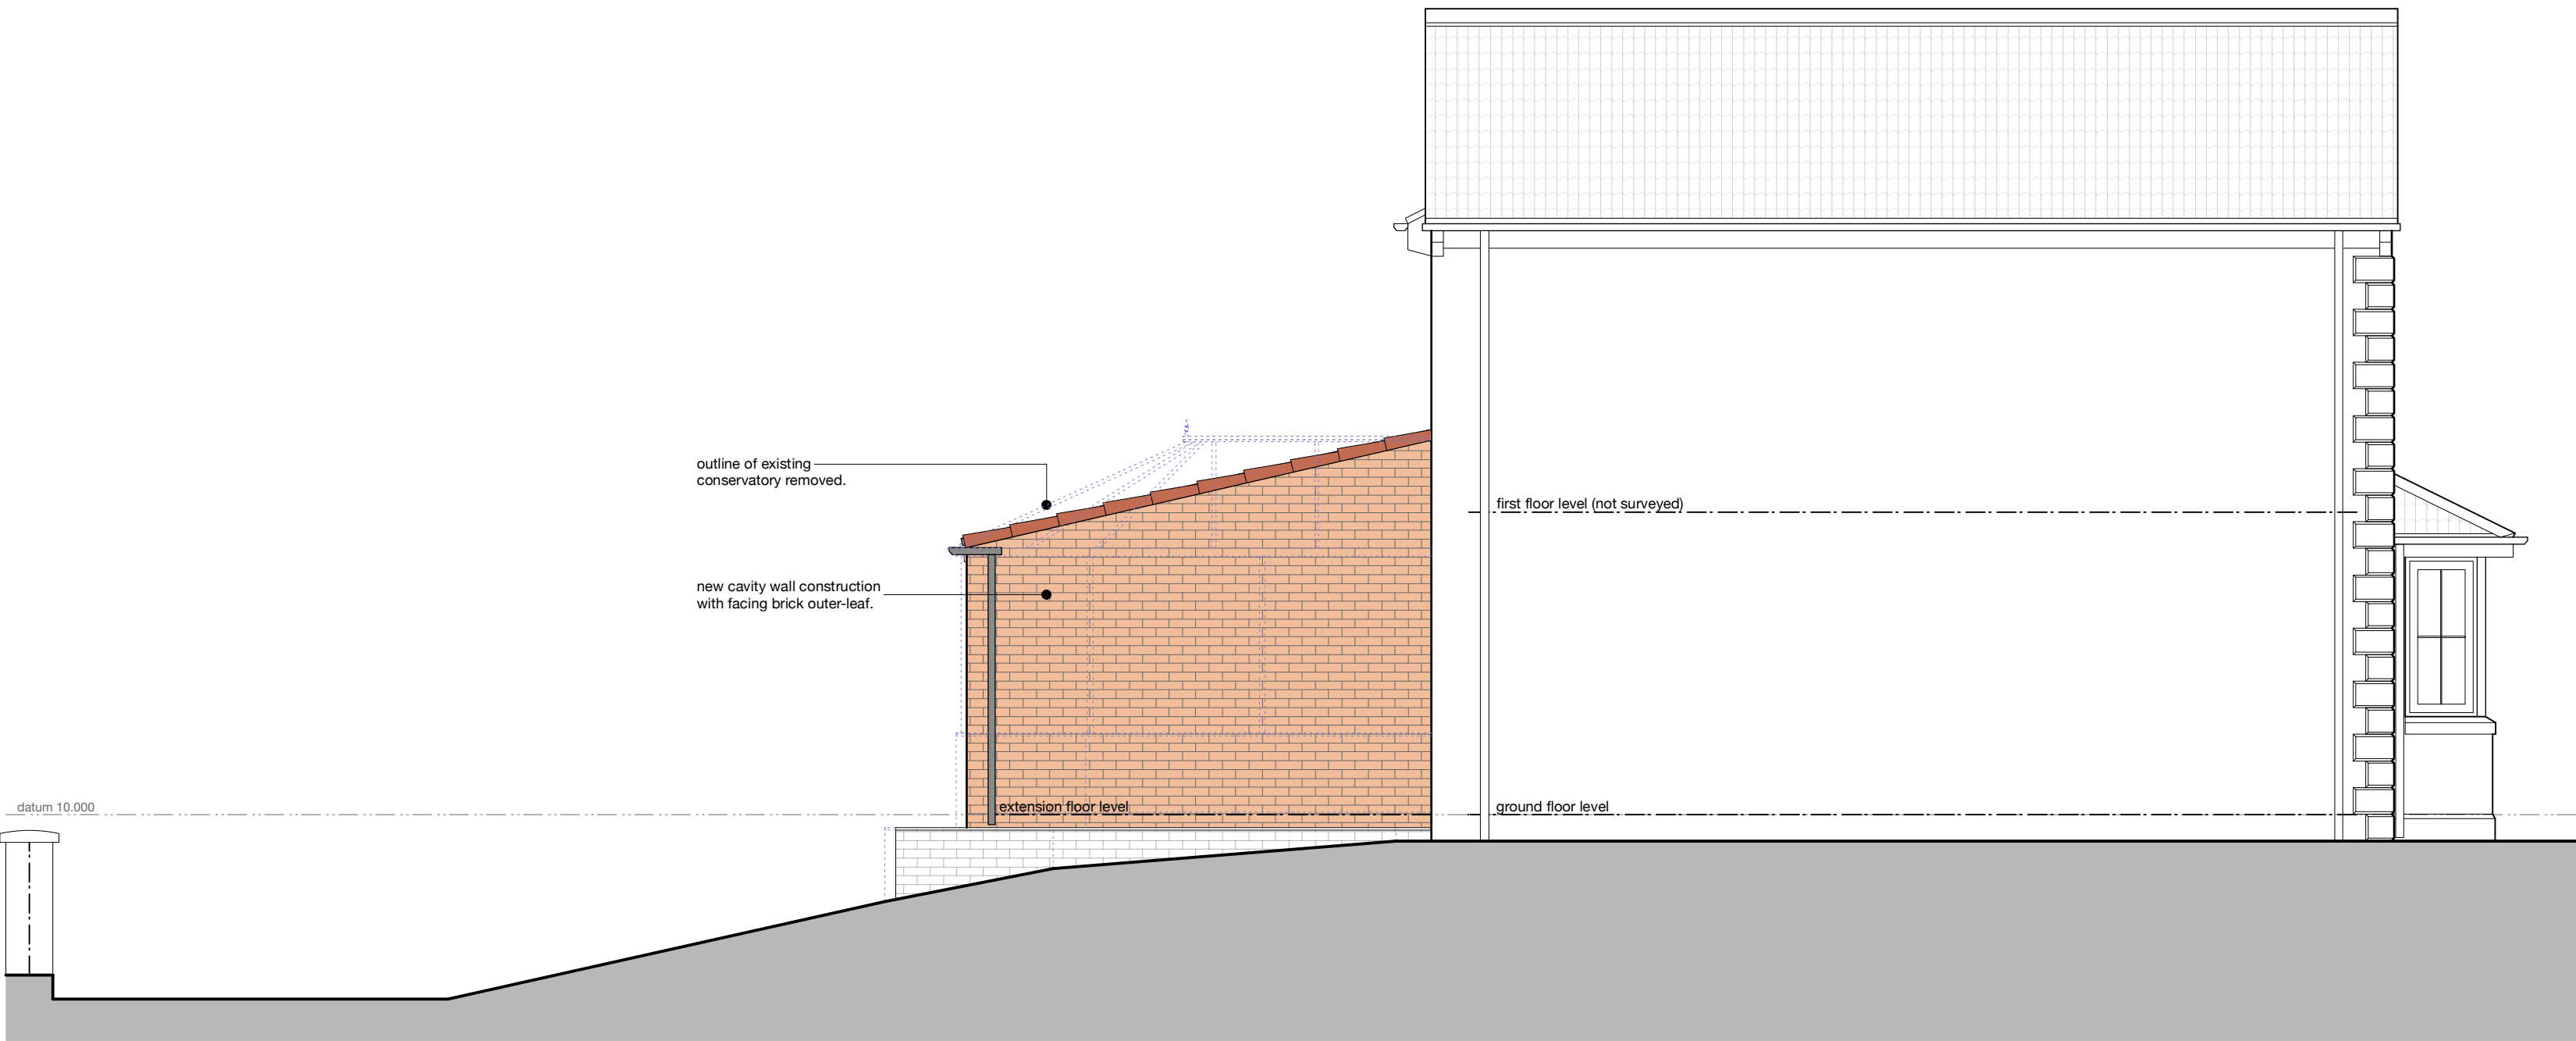

west elevation - side



north elevation - rear

This drawing has been prepared specifically for the purpose of obtaining Planning Permission and/or Building Regulation Approval. Its suitability for other purposes, without supplementary details and specifications cannot be guaranteed. The Permissions and/or Approvals are beyond the Architects control, and no guarantee that such will be granted is given or to be inferred by reason of the preparation of this drawing.

Only figured dimensions are to be used. All dimensions to be checked on site. This drawing together with the design is the property and copyright of the Architect and must not be reproduced without prior written permission.

P03	Drawing updated following client's comments	03.07.26	JS	NG
P02	Drawing updated following client's comments	02.07.26	JS	NG
P01	Drawing originated	01.07.26	JS	NG
rev.	description	date	drawn	approved

ADP

project Proposed single storey rear extension
at 4 Keswick Avenue, Lindley
Huddersfield, HD3 3HH
for Mrs Victoria Billcliff

title General arrangement as proposed
number 26033D-02-P03
scale 1:50
size A1