



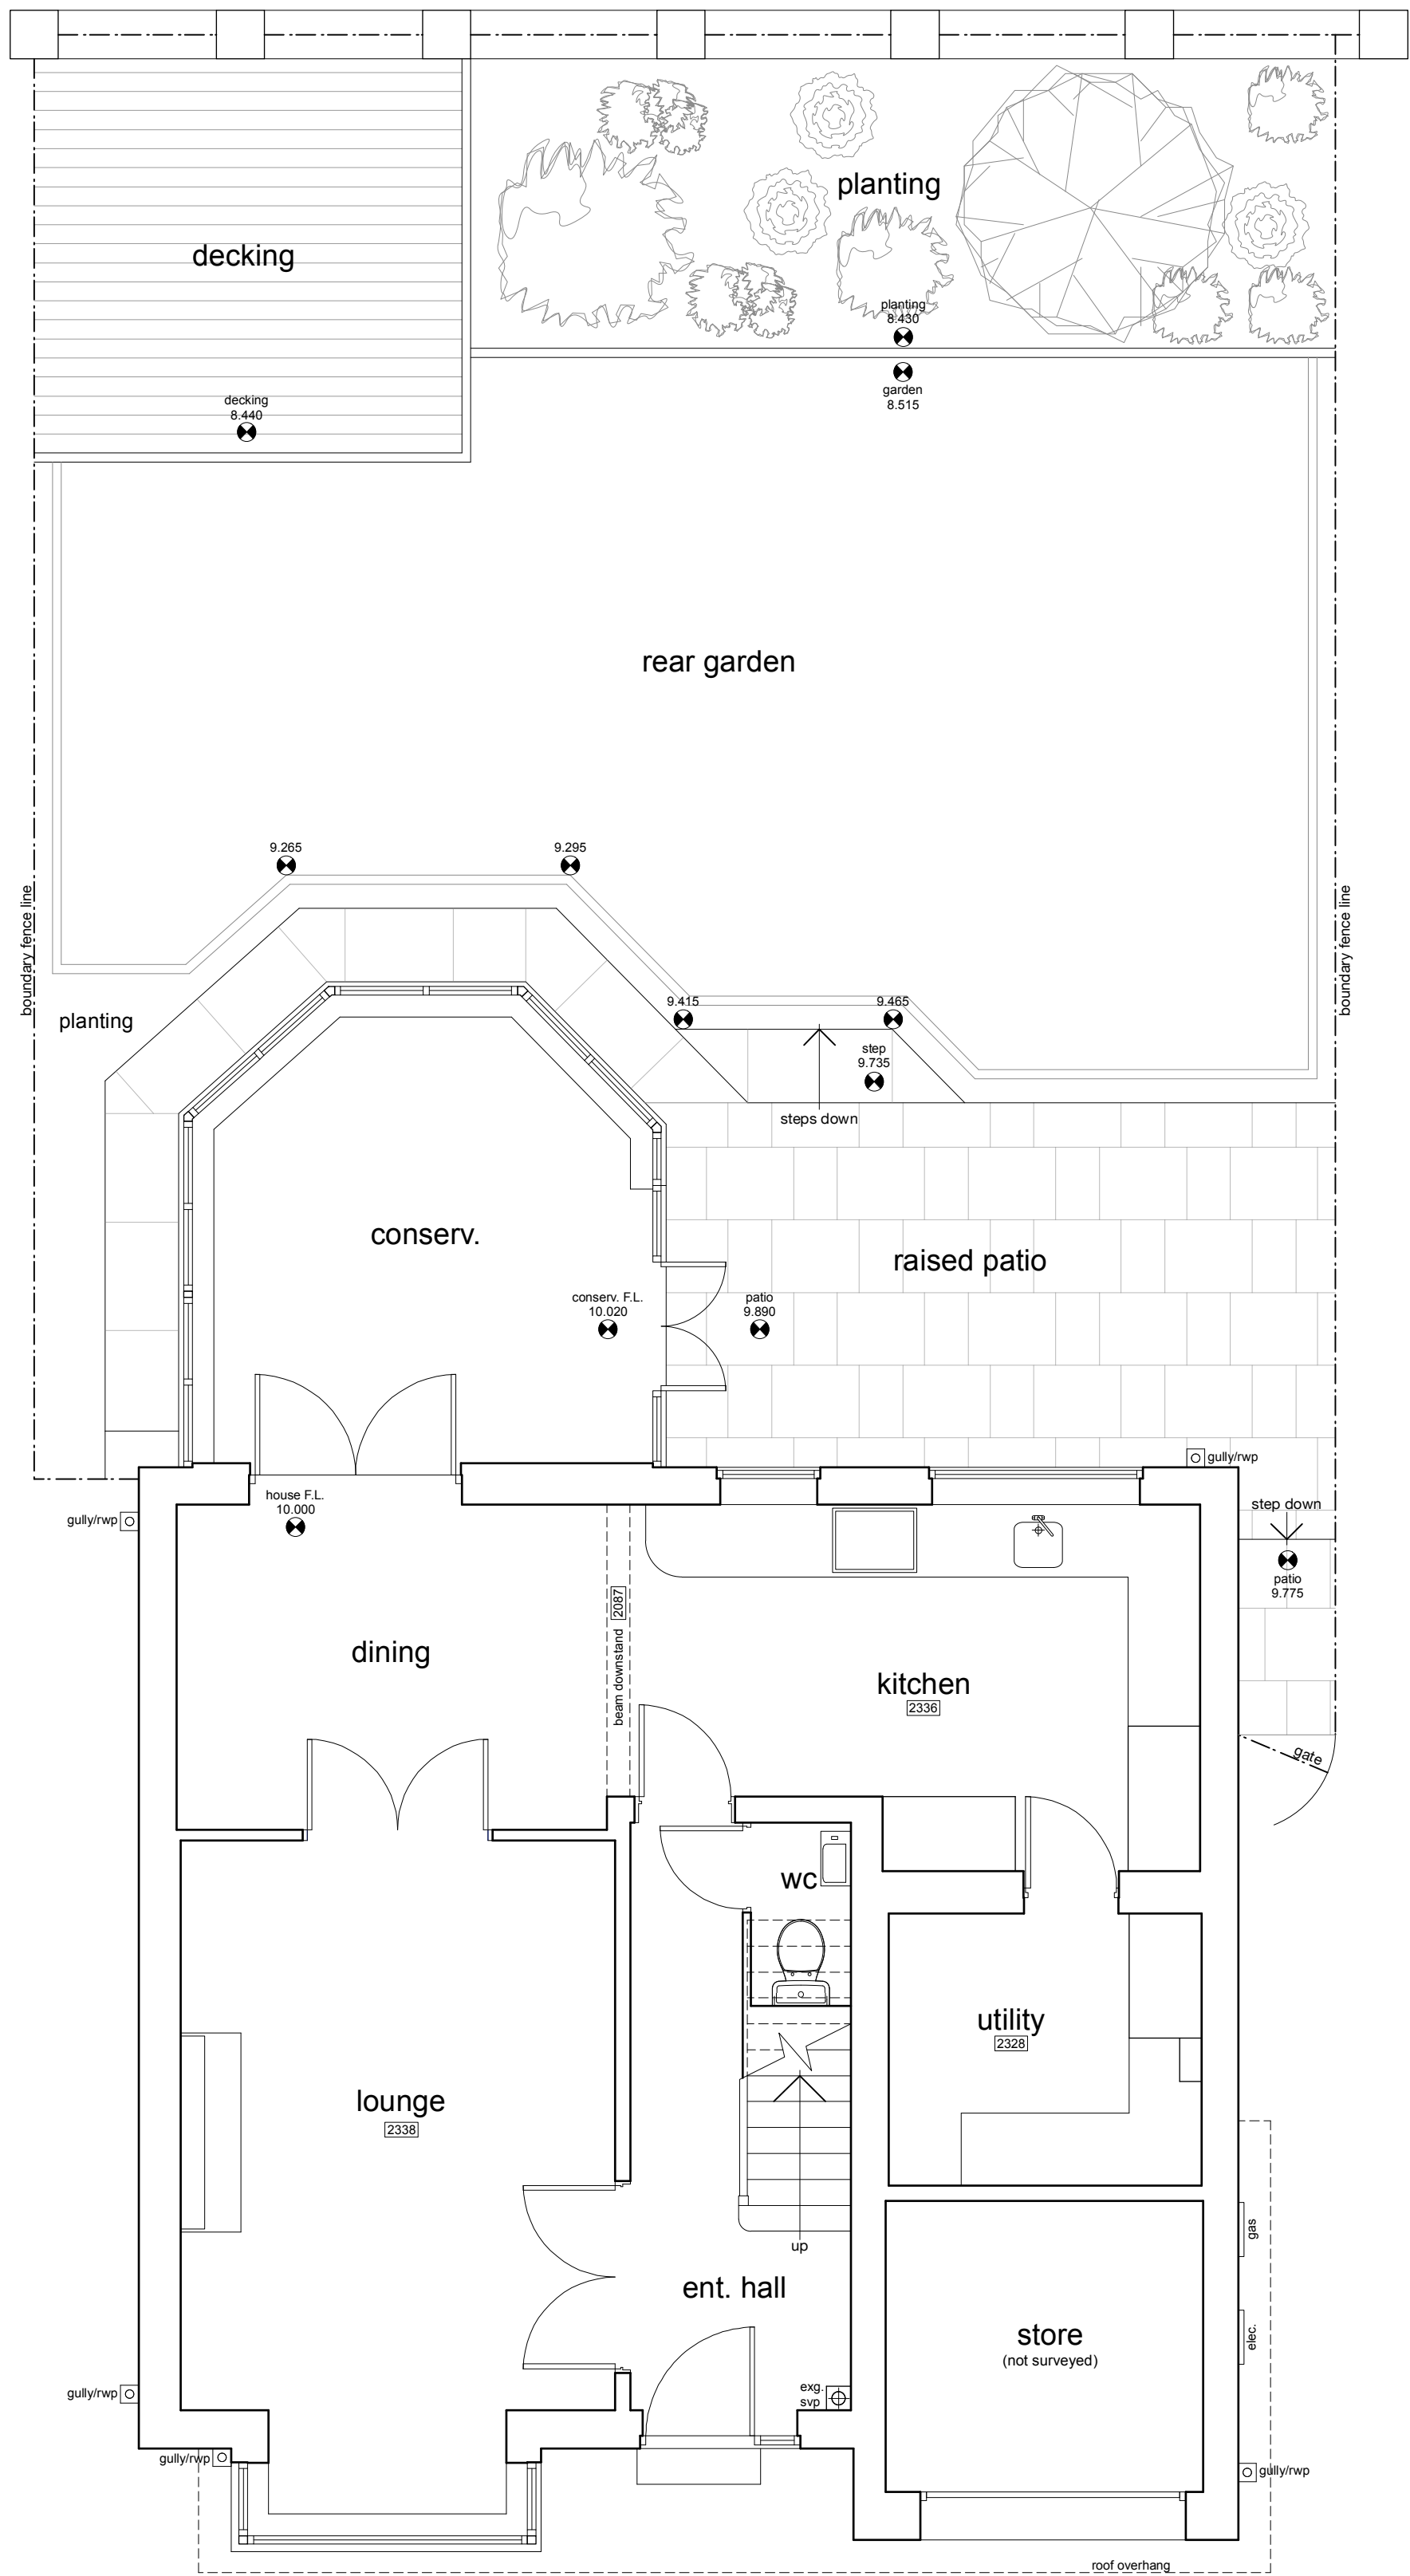

ground floor plan / part site plan




east elevation - side

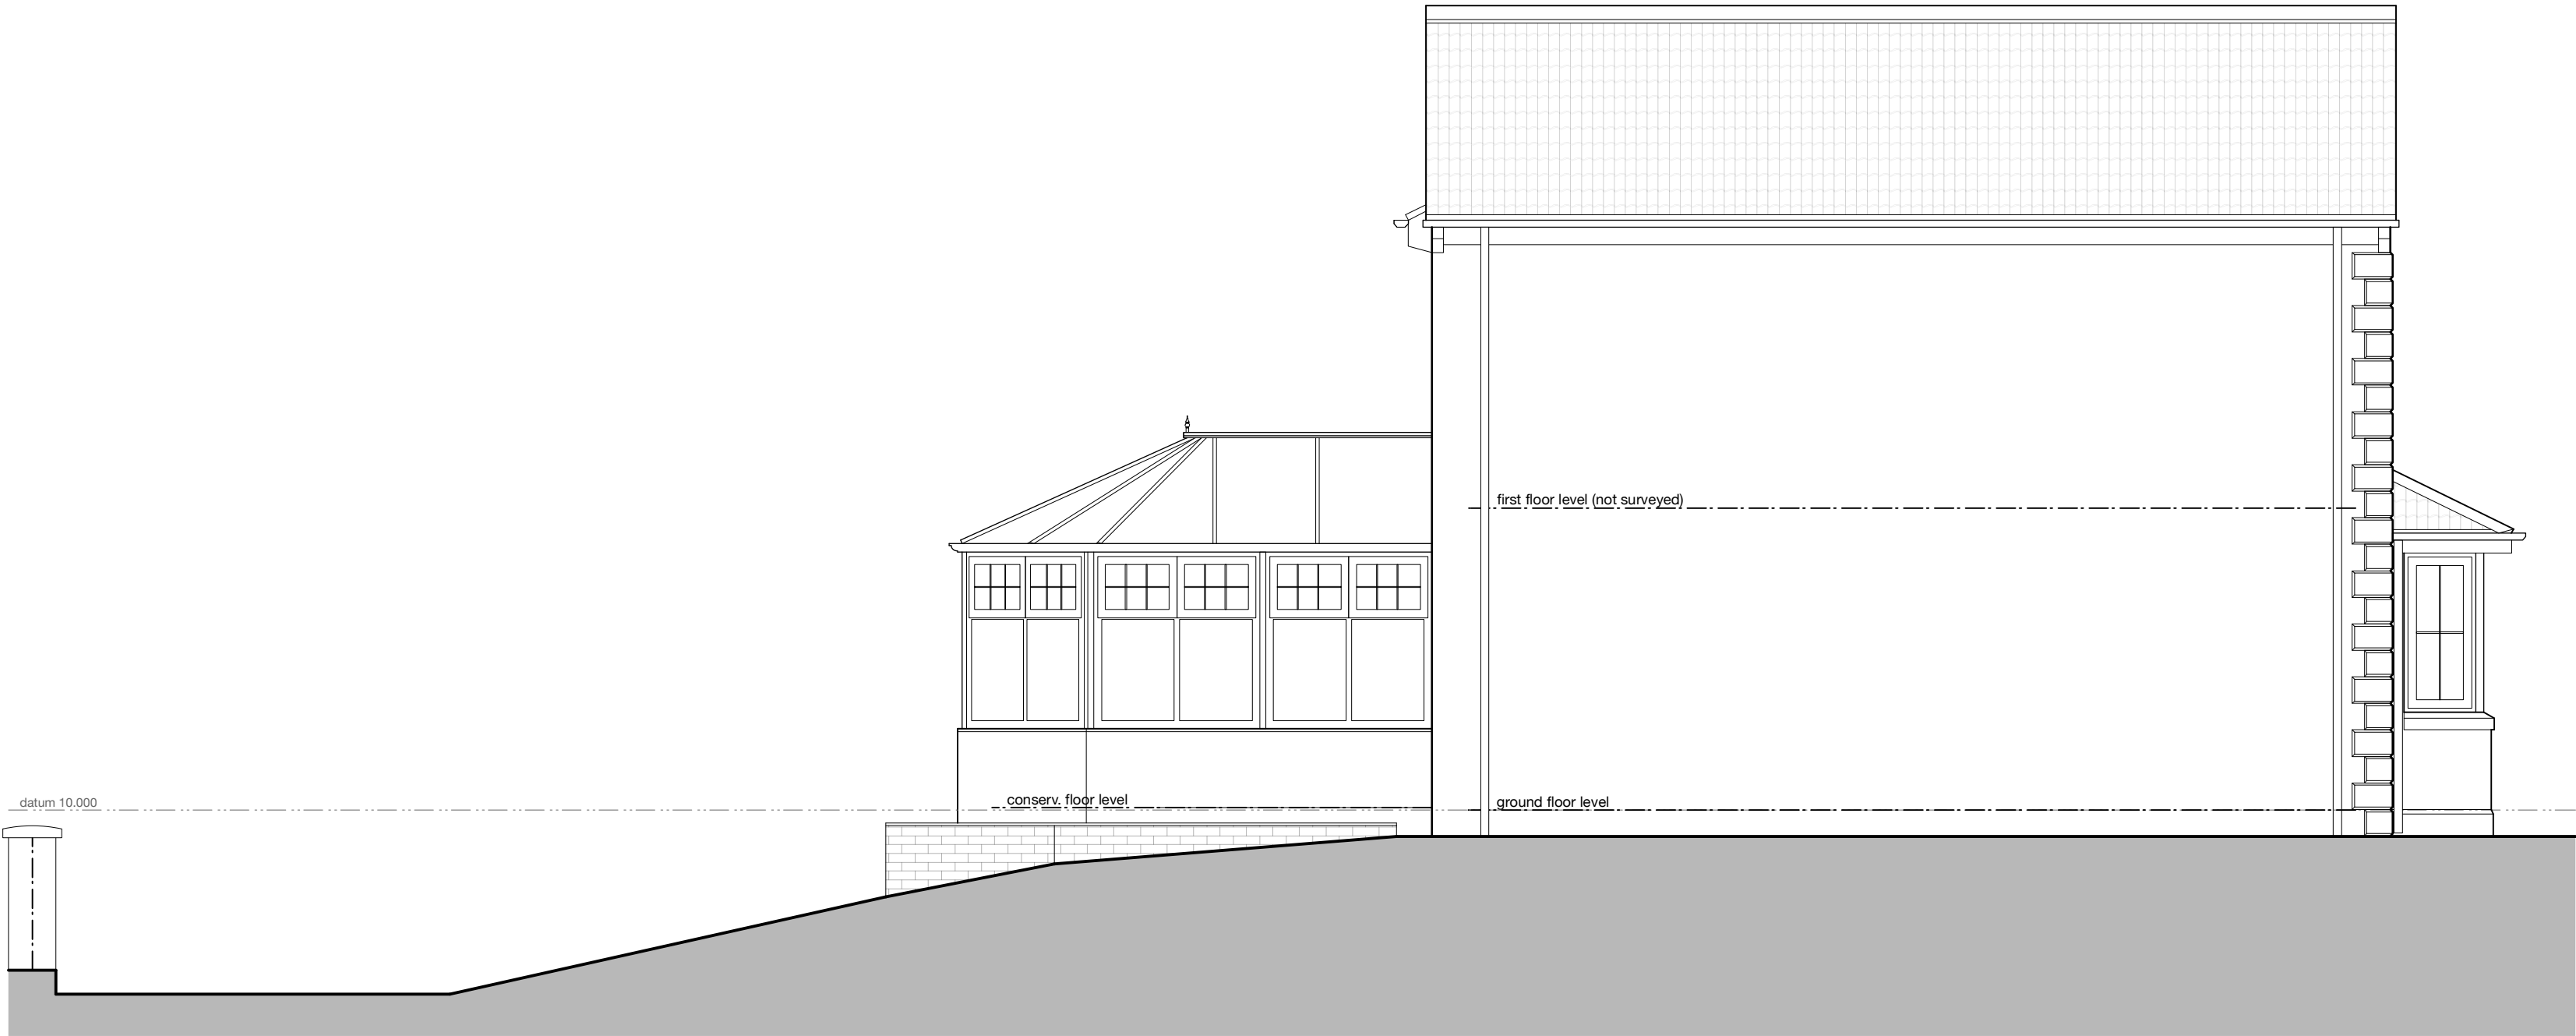

west elevation - side



north elevation - rear

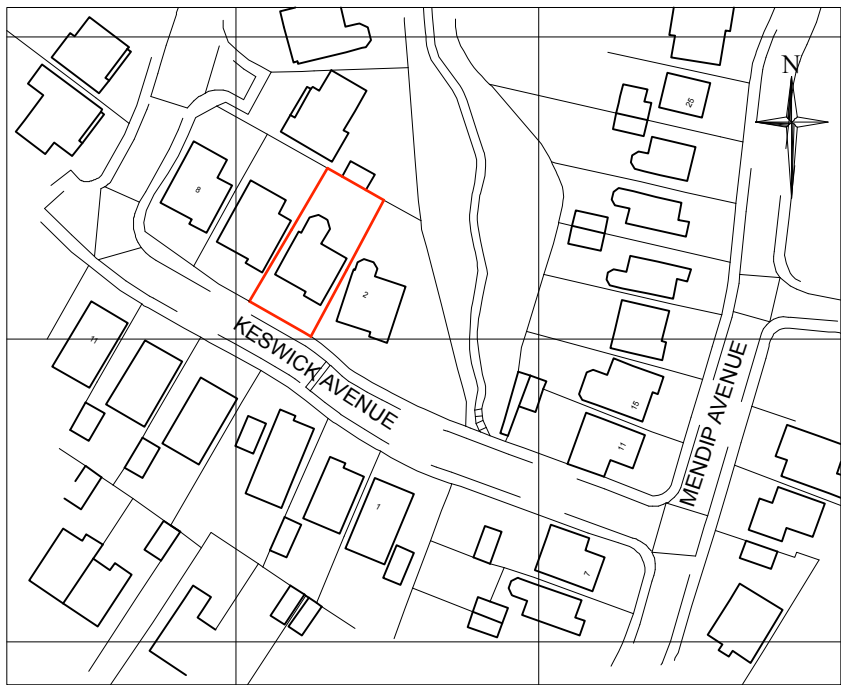

location plan - 1:1250

This drawing has been prepared specifically for the purpose of obtaining Planning Permission and/or Building Regulation Approval. Its suitability for other purposes, without supplementary details and specifications cannot be guaranteed. The Permissions and/or Approvals are beyond the Architects control, and no guarantee that such will be granted is given or to be inferred by reason of the preparation of this drawing.

Only figured dimensions are to be used. All dimensions to be checked on site. This drawing together with the design is the property and copyright of the Architect and must not be reproduced without prior written permission.

rev.	description	date	drawn	approved
P01	Drawing originated	26.06.26	JS	NG



project Proposed single storey rear extension
at 4 Keswick Avenue, Lindley
Huddersfield, HD3 3HH
for Mrs Victoria Billcliff

title General arrangement as existing
number 26033D-01-P01
scale 1:50
size A1

ARCHITECTURE
AND DESIGN

The Old Police Station 16 Bridge Lane Holmfirth HD9 7AN
T: 01484 685411 E: hello@adp-architects.com
W: www.adp-architects.com

RIBA #
Chartered Practice