

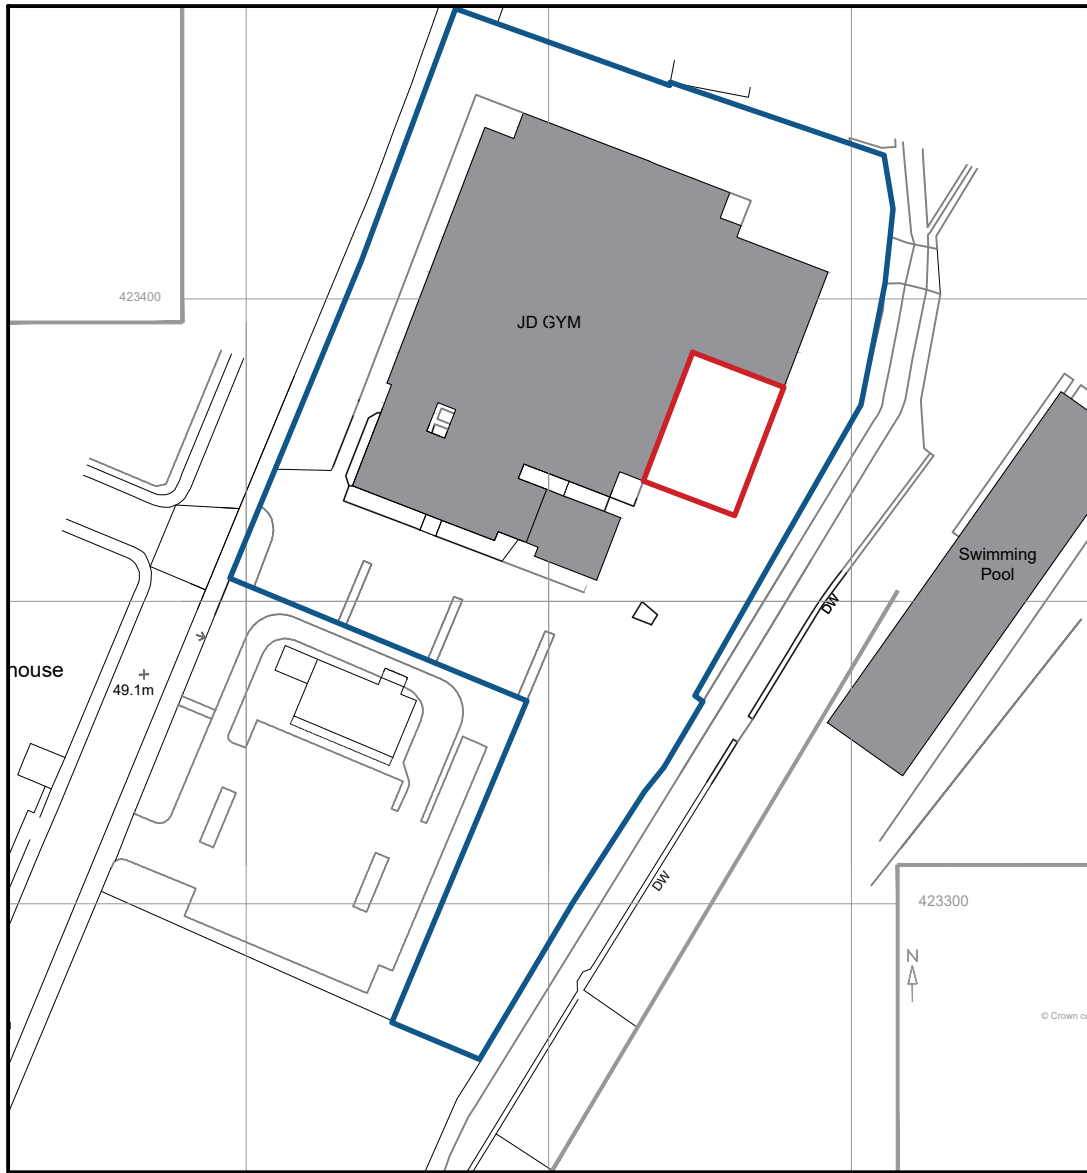


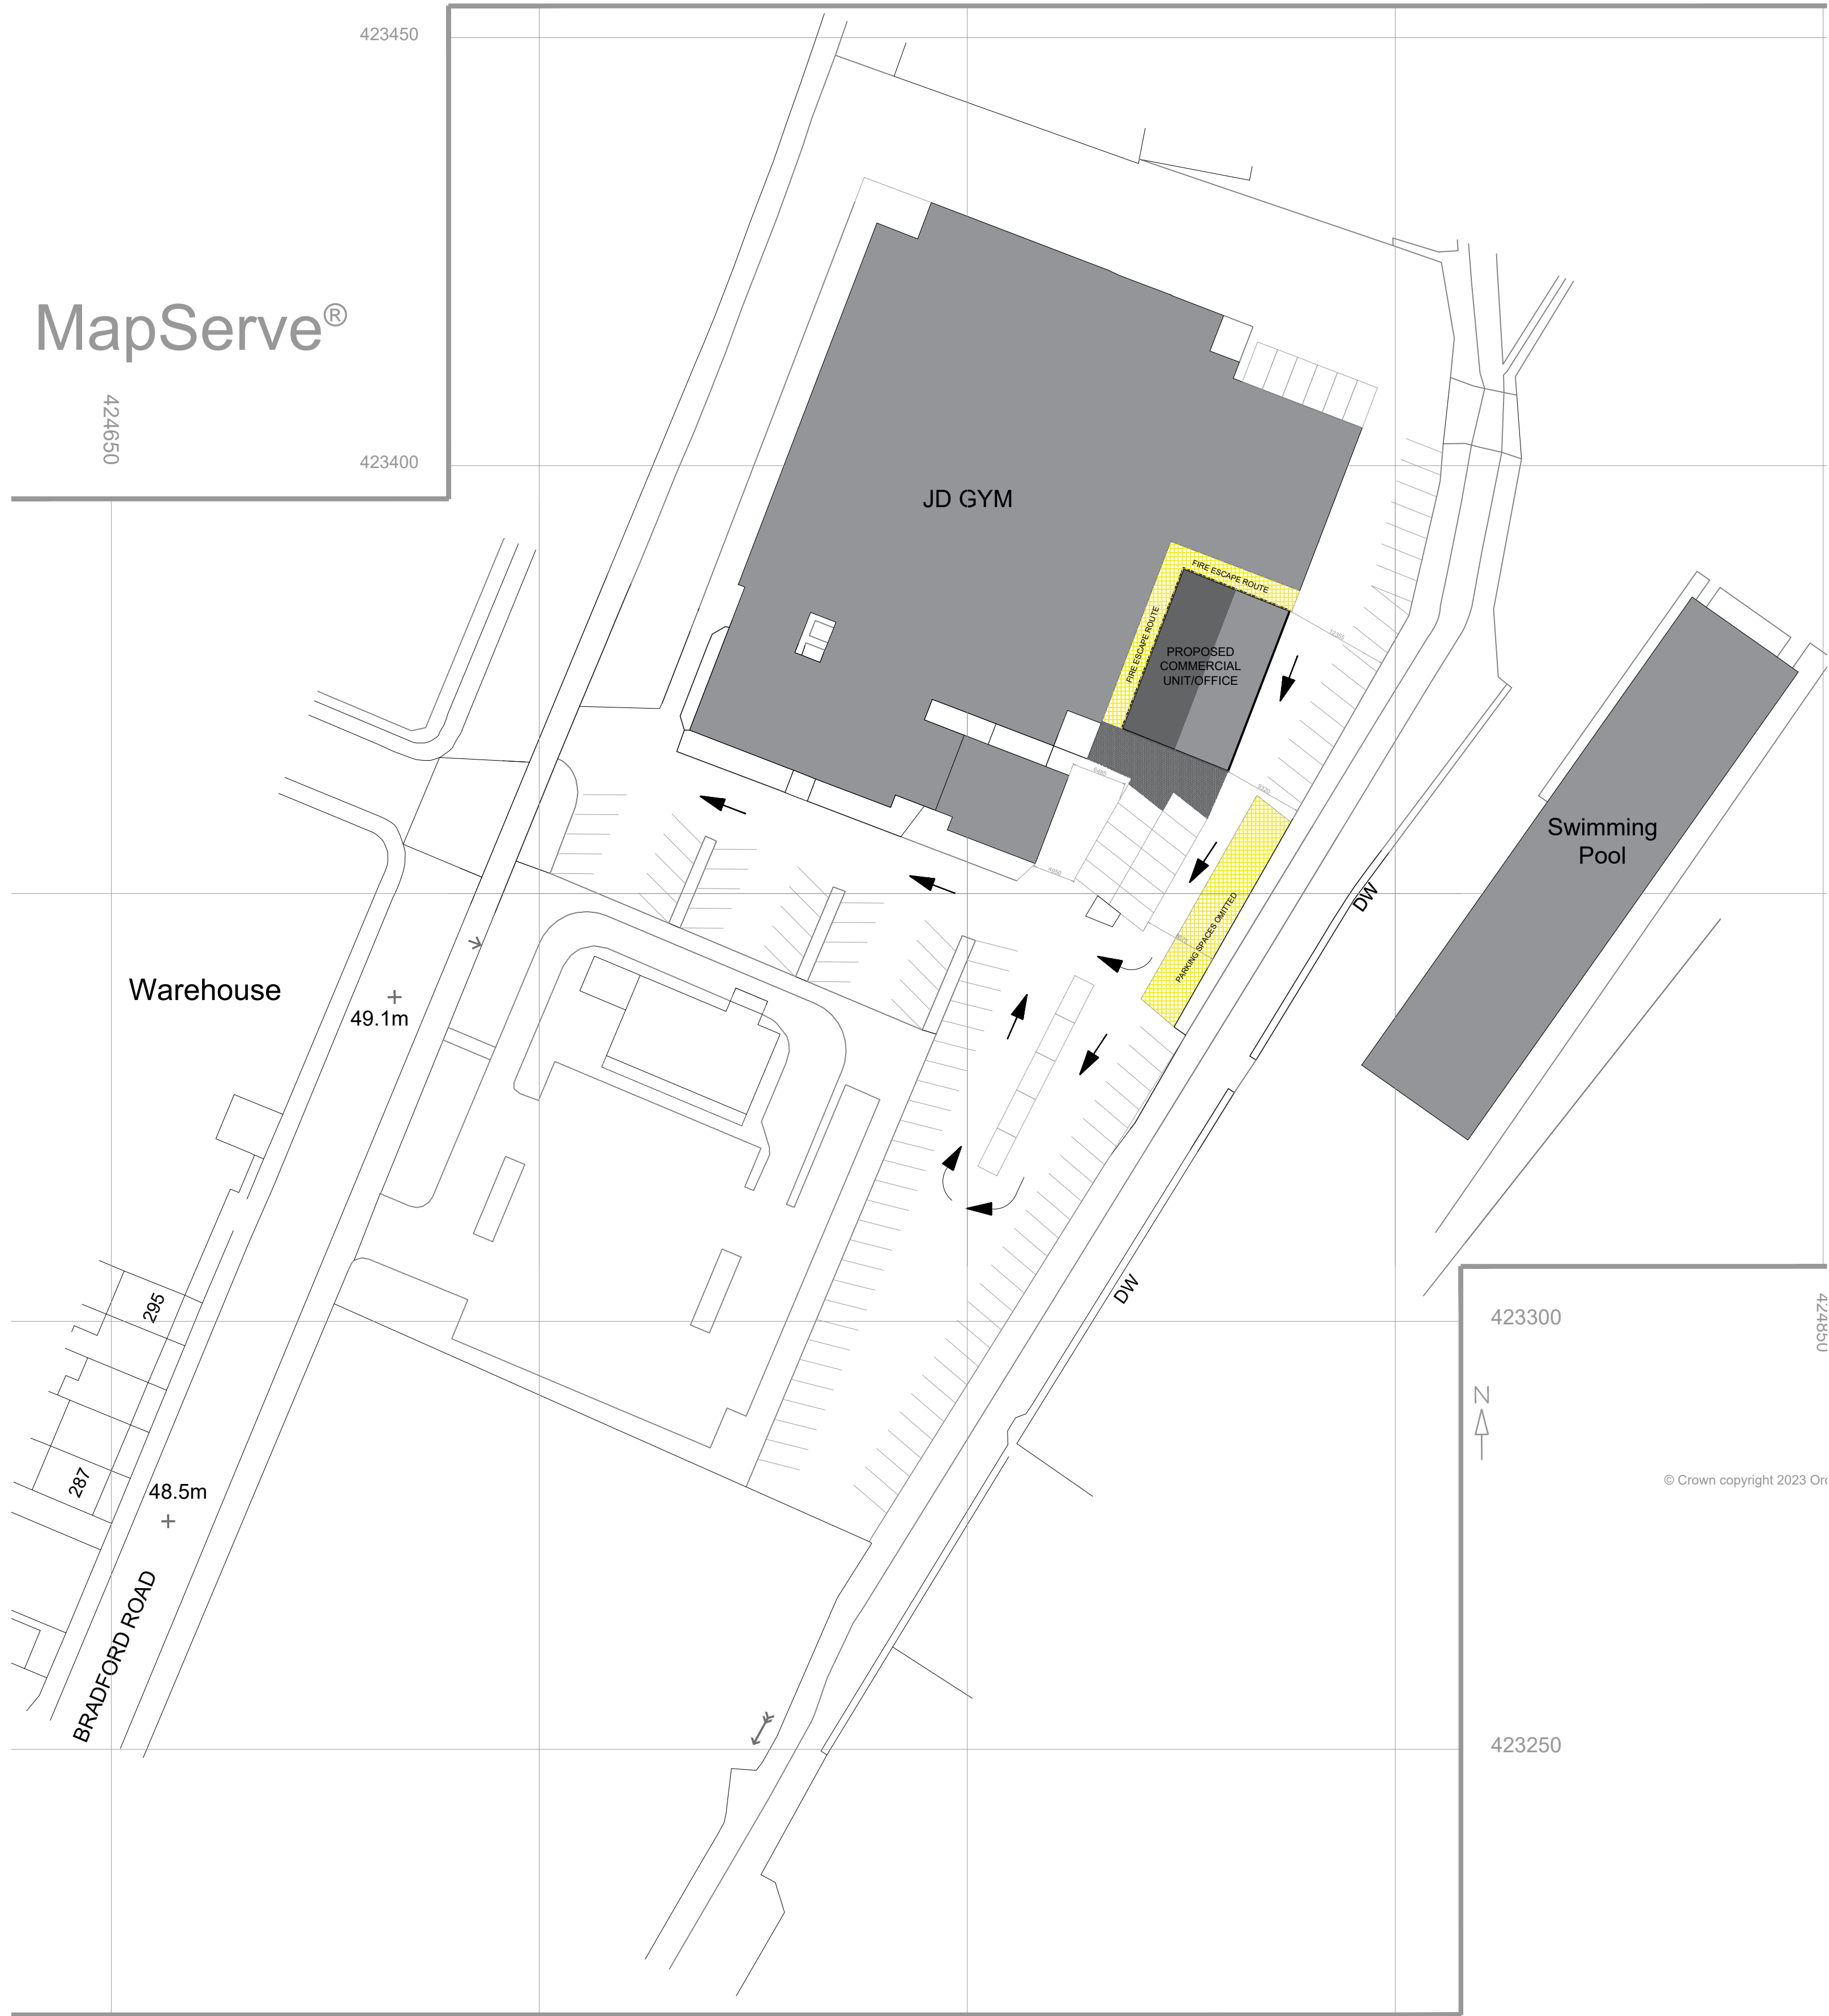

LOCATION PLAN
Existing
1:1250@A1

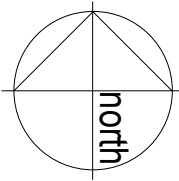

TITLE PLAN
1:500@A1

Notes: Unless indicated, this drawing is for information only. Do not scale, use figured dimensions only. All dimensions to be checked on site.	Revisions:			Check:
	Date:	Rev:	Note:	
0 Drwg. original size: A1				

eleven52architects

eleven52architects
30 The Fairway
Pudsey
Leeds LS28 7RE

T: +44(0)7958738229
E: leeds@eleven52architects.co.uk
W: eleven52architects.co.uk

Project:	Land to the rear of JD Gym Batley	Drwg. No:	0356_BAT_102
Drawing Title:	Proposed Site Plan	Status:	PLANNING (*)
Scale:	As shown@ A1	Revision:	B
Drwg. Created:	28.05.23		