


BUILDING PLAN
& ELEVATIONS
AS PROPOSED

PROPOSED AGRICULTURAL BUILDING
DENBY HALL FARM, LOWER DENBY, FLOCKTON, WF4 4BL
DWG No. 717-A03 rev--
SCALE 1:200/250@A4 JUNE 2026


REV DATE ITEM

AUTH

FLOOR PLAN
(1:200)

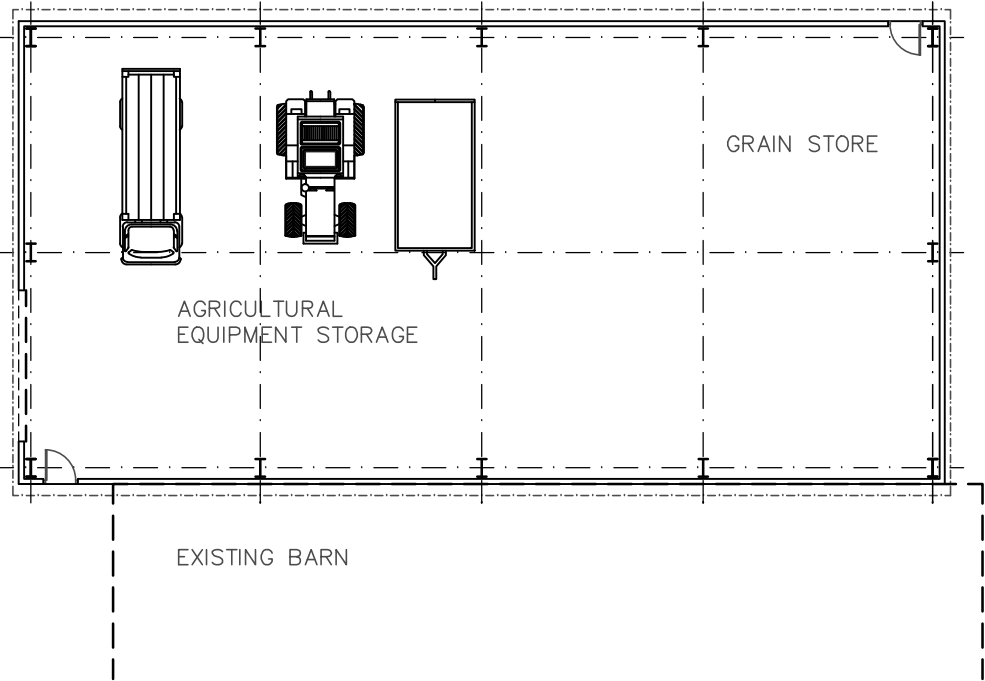


PROFILED METAL ROOF
CLADDING WITH ROOFLIGHTS

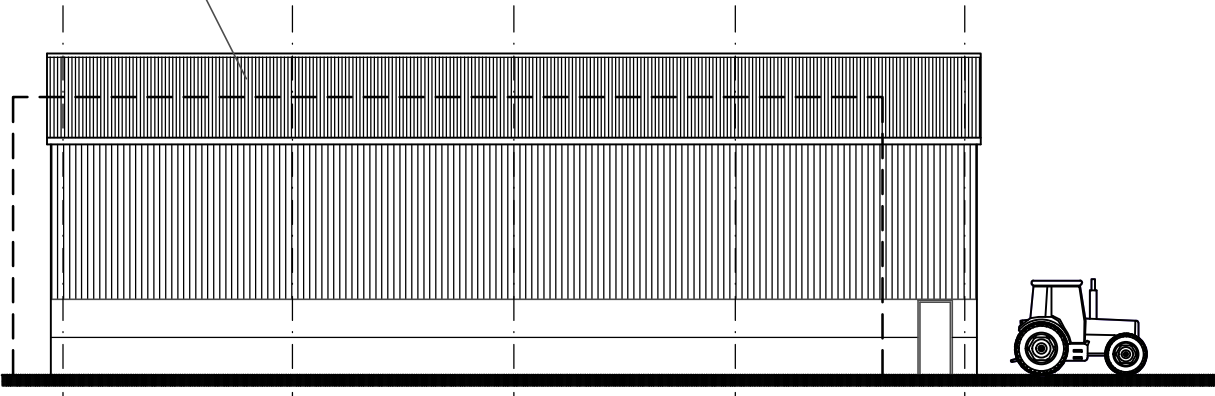


SOUTH ELEVATION (1:200)

PROFILED METAL
WALL CLADDING

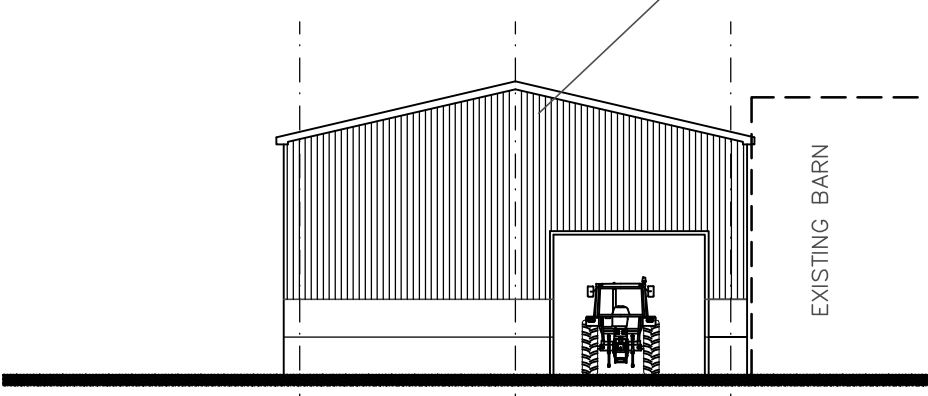


EAST ELEVATION (1:200)

EXISTING BARN

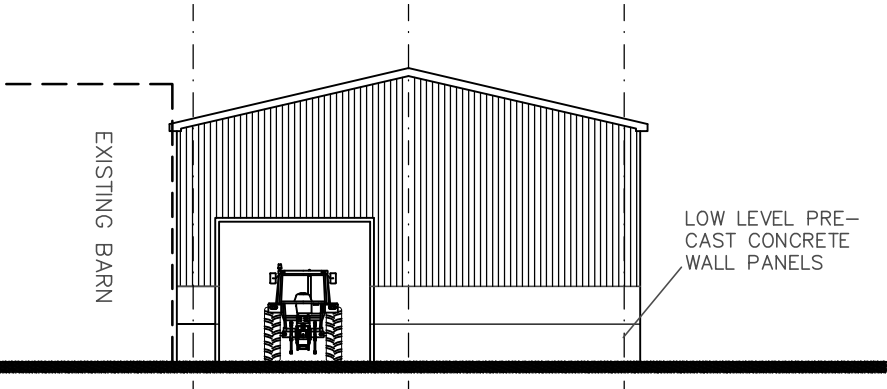

WEST ELEVATION (1:200)

LOW LEVEL PRE-
CAST CONCRETE
WALL PANELS

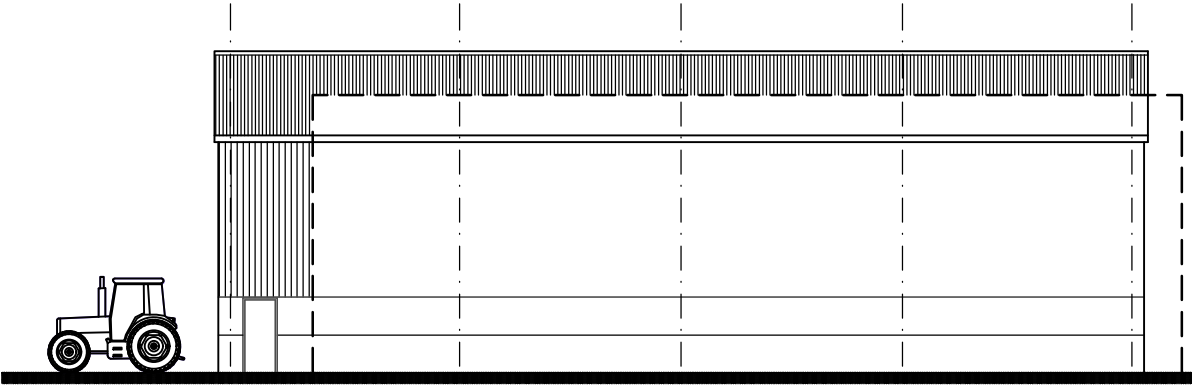

NORTH ELEVATION (1:200)