
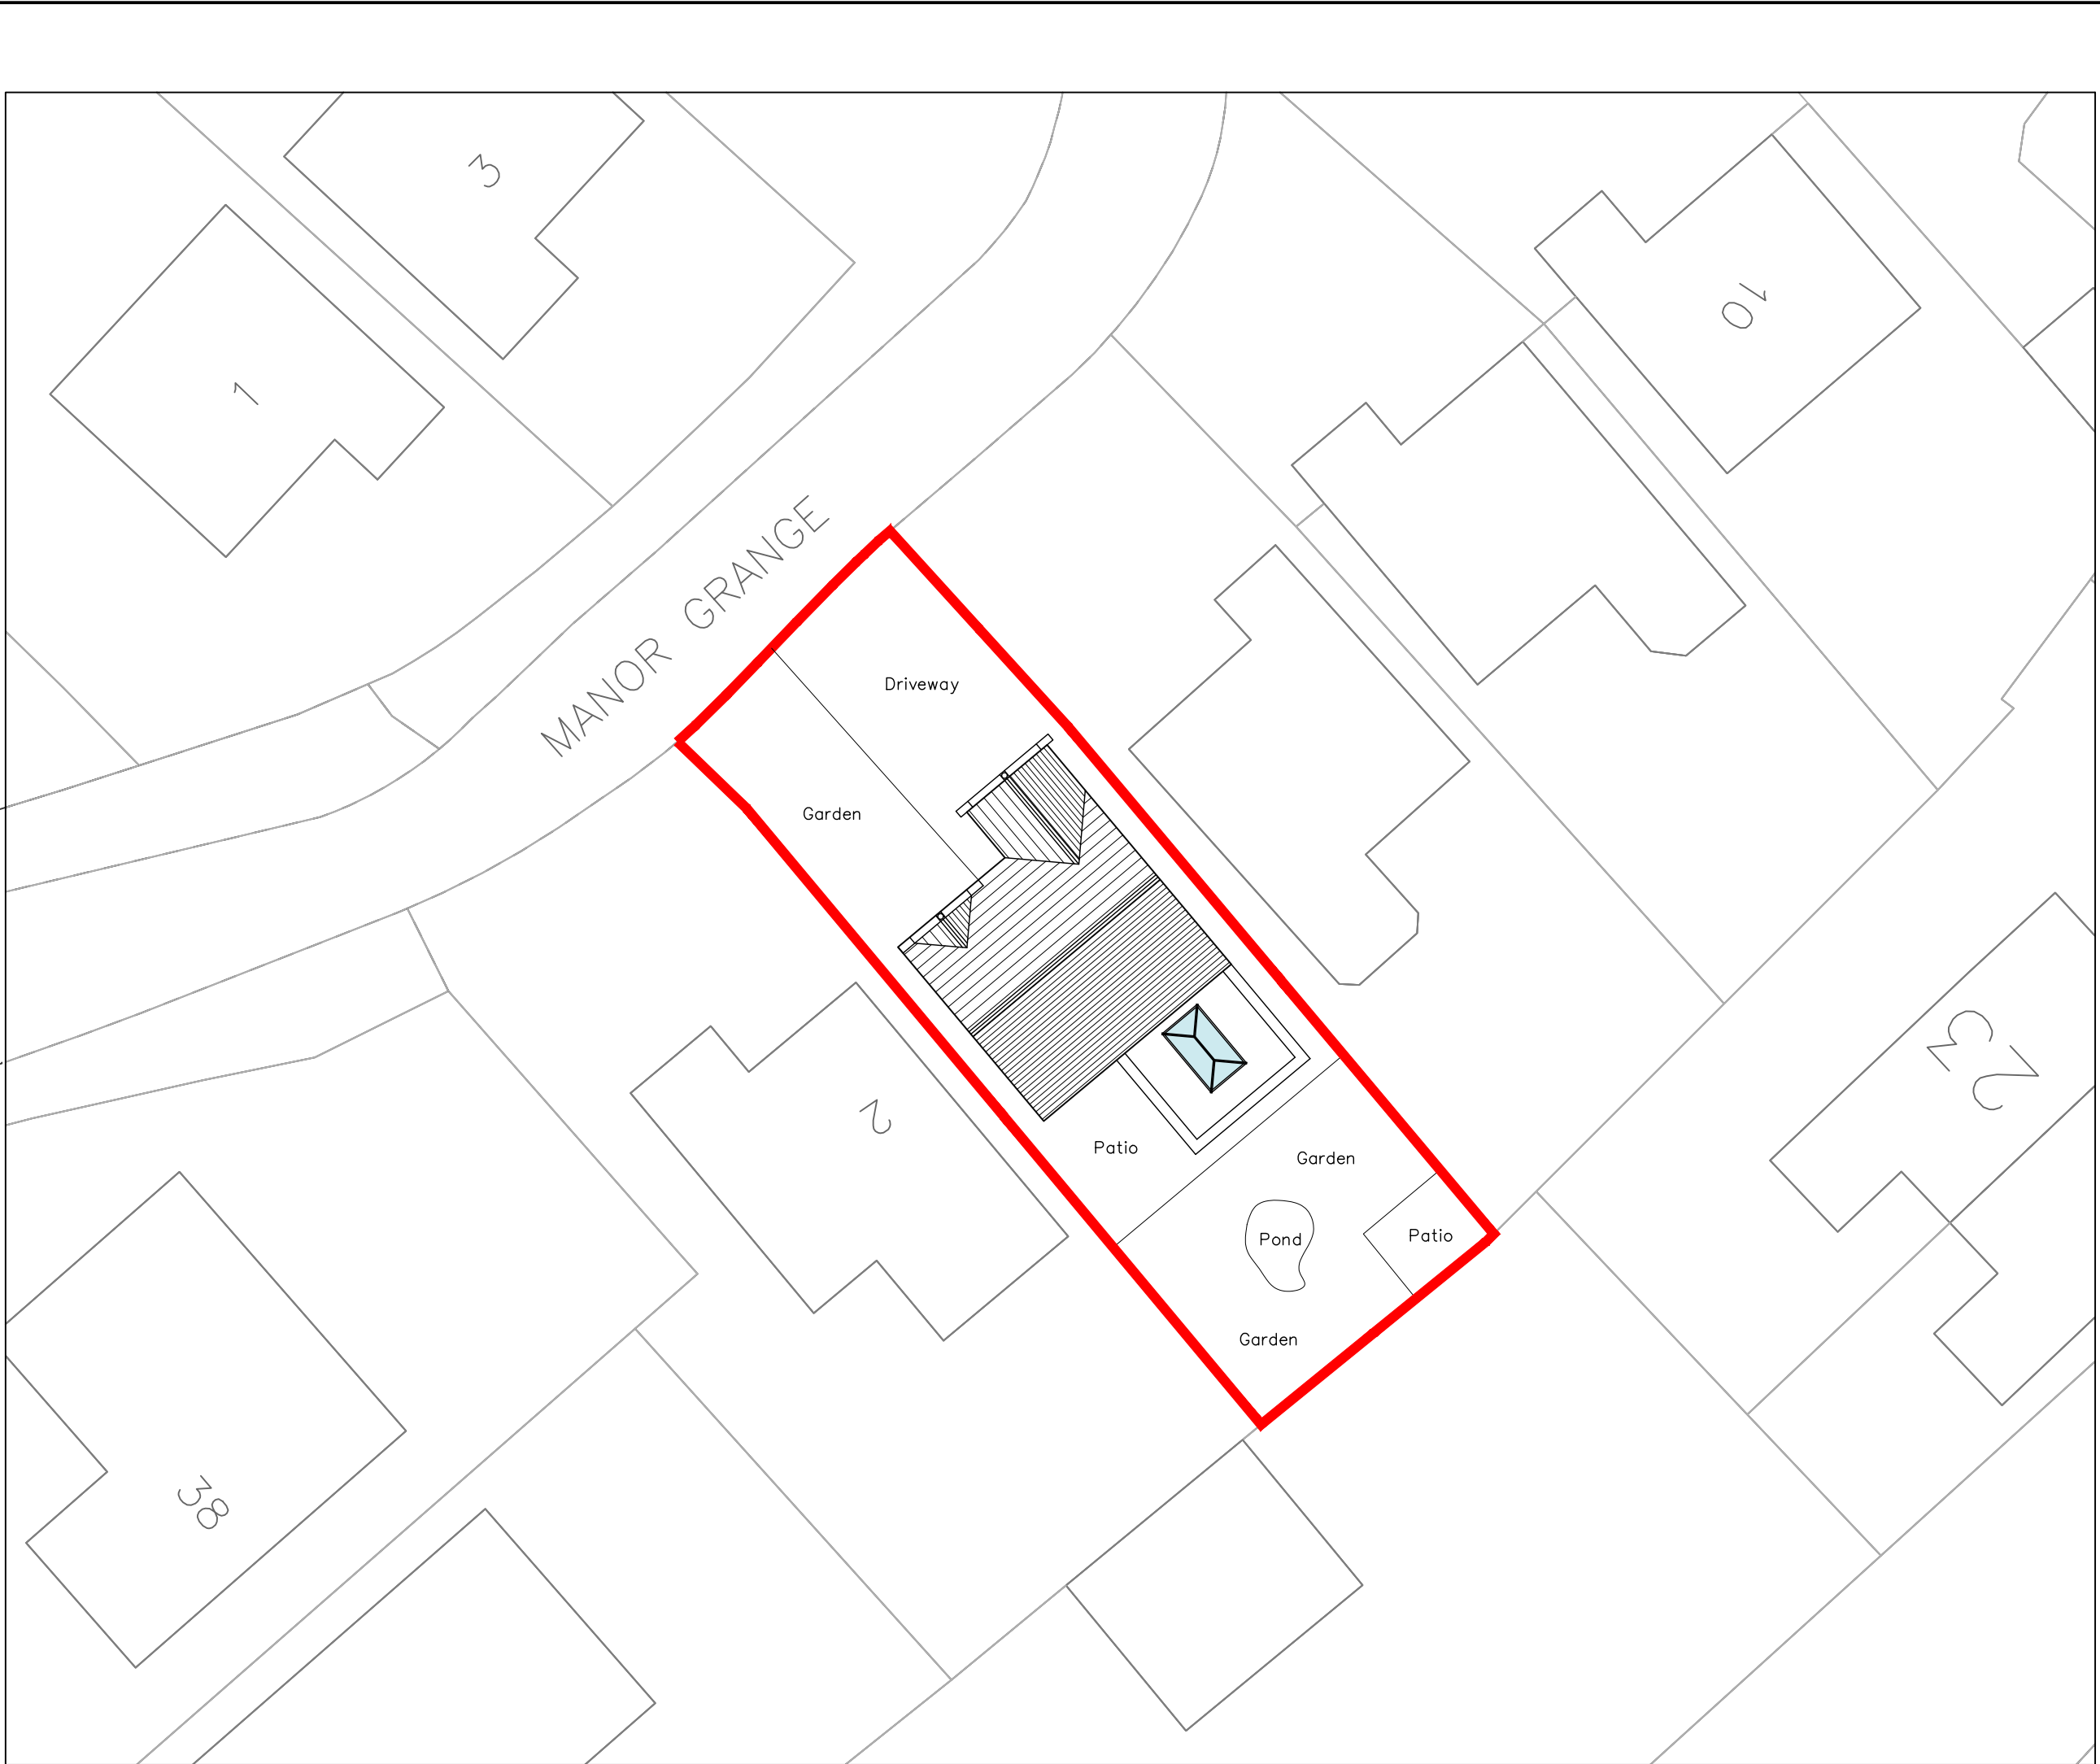
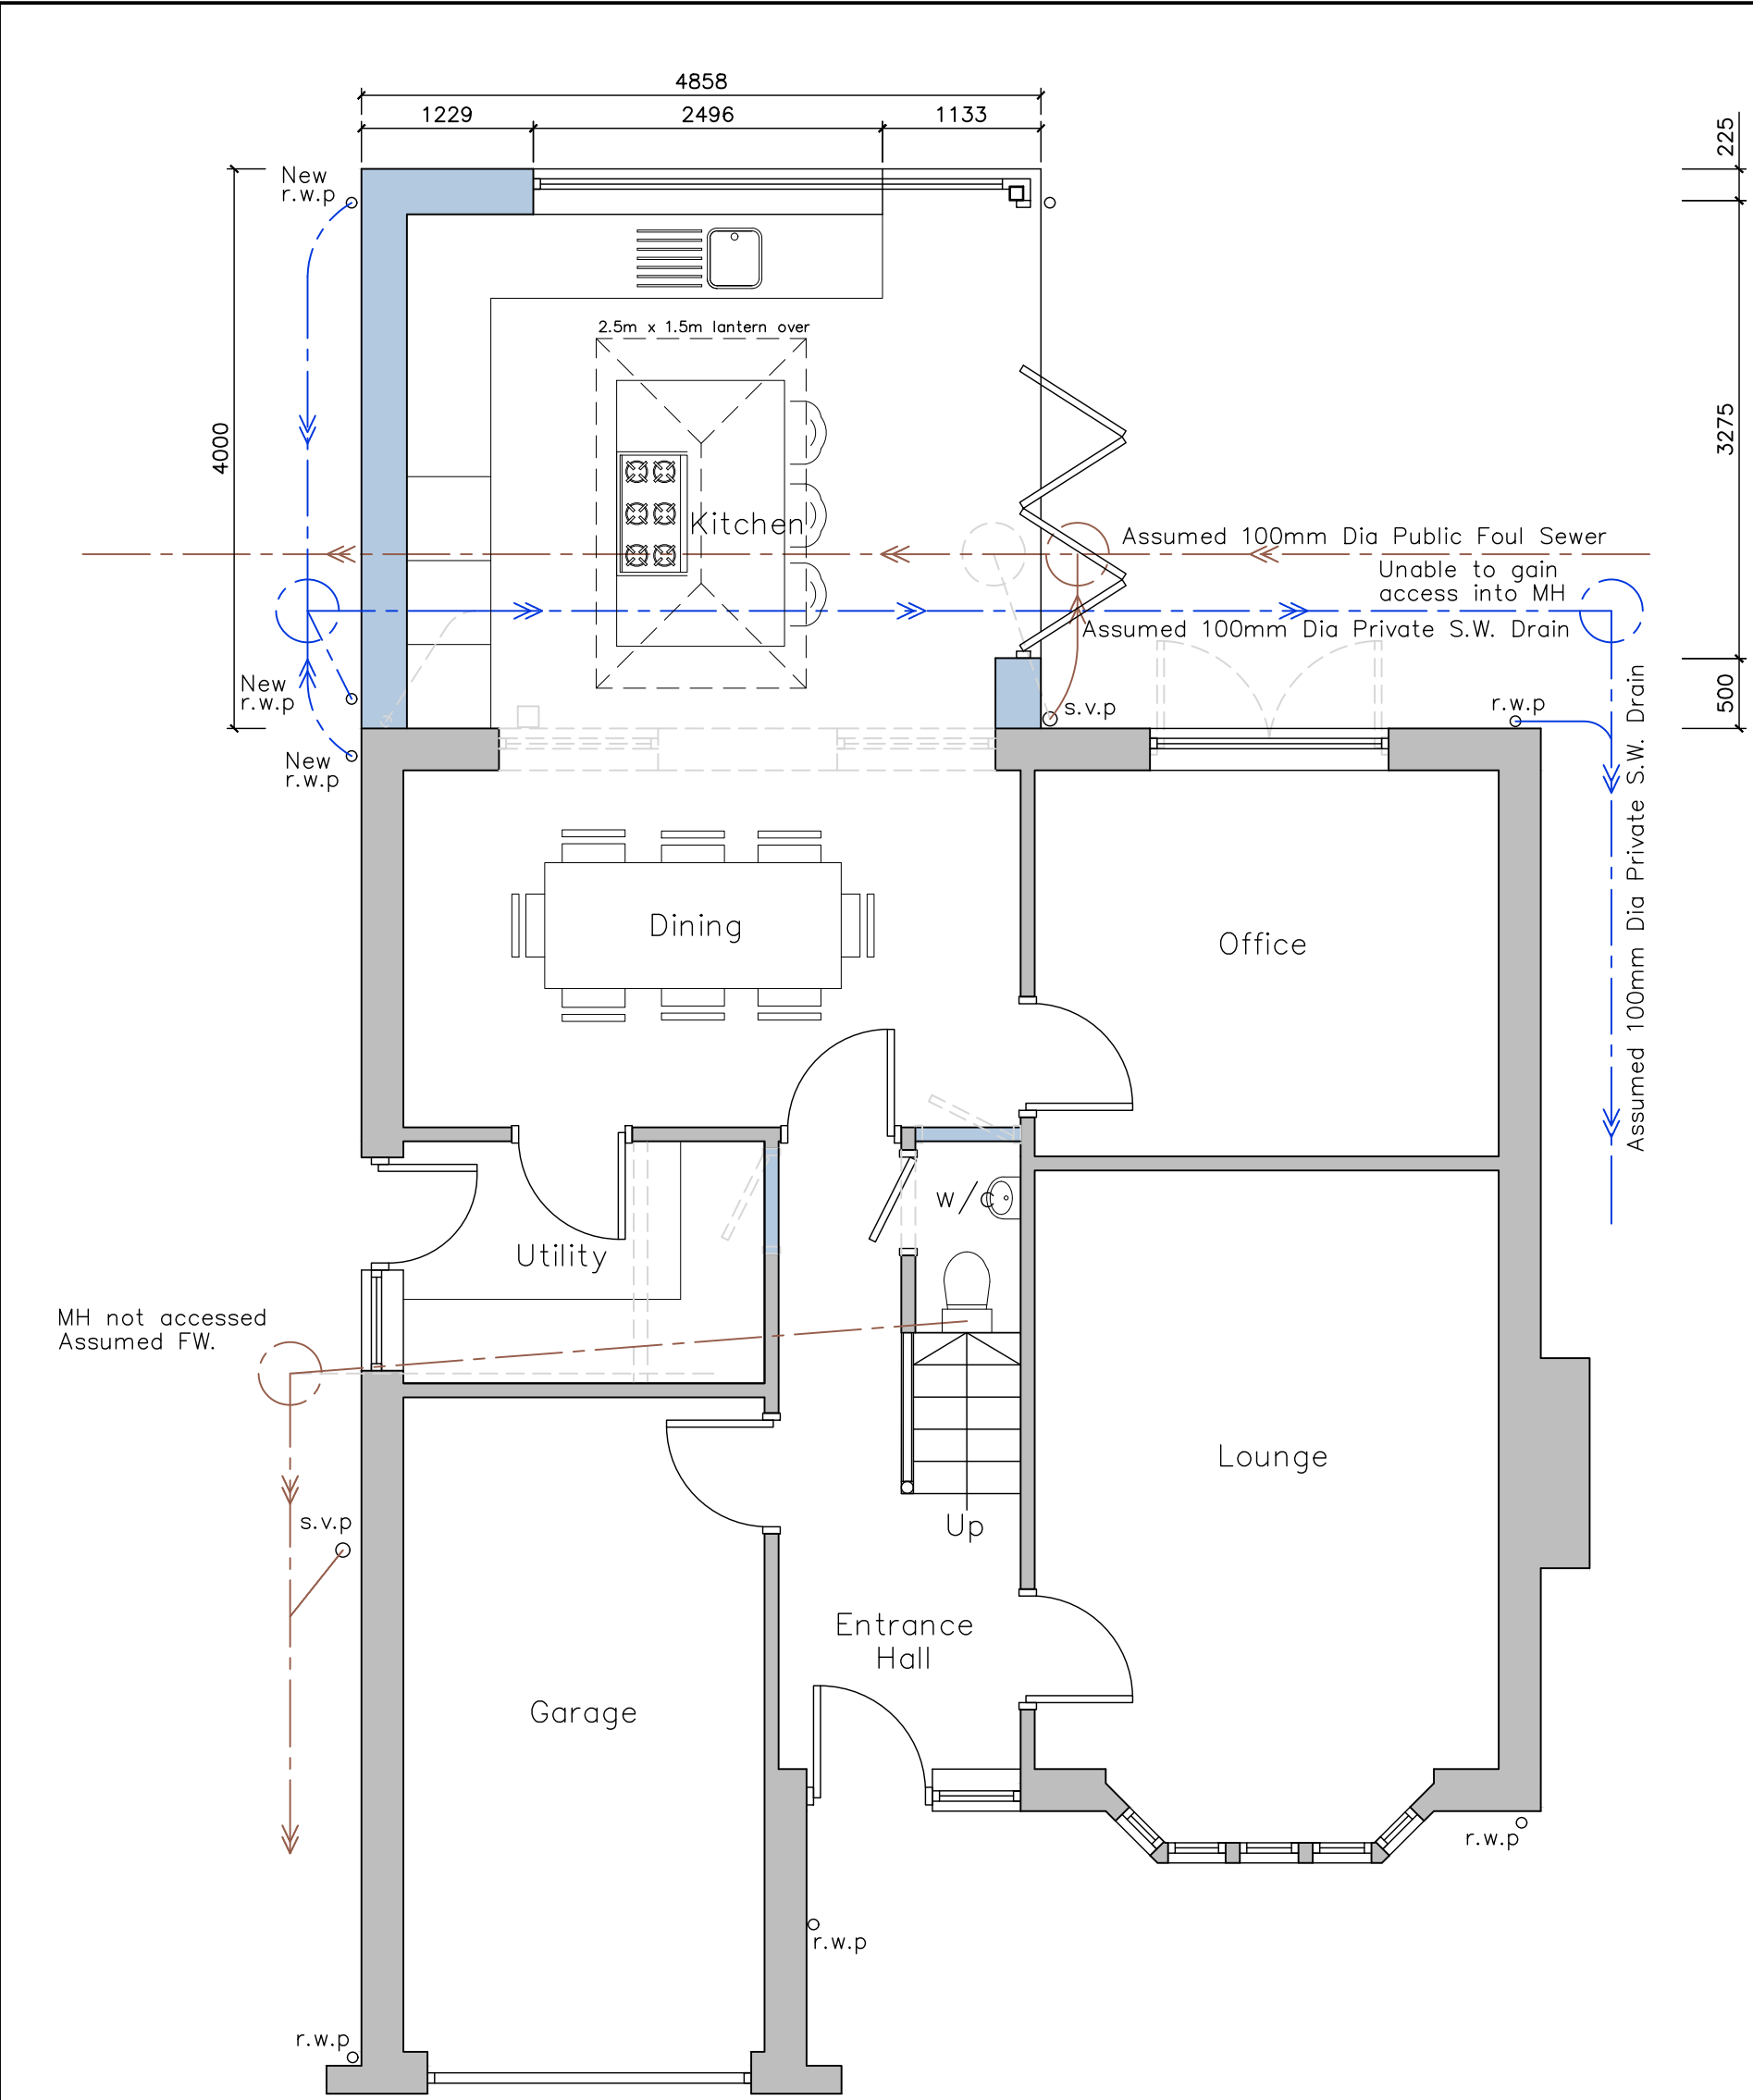
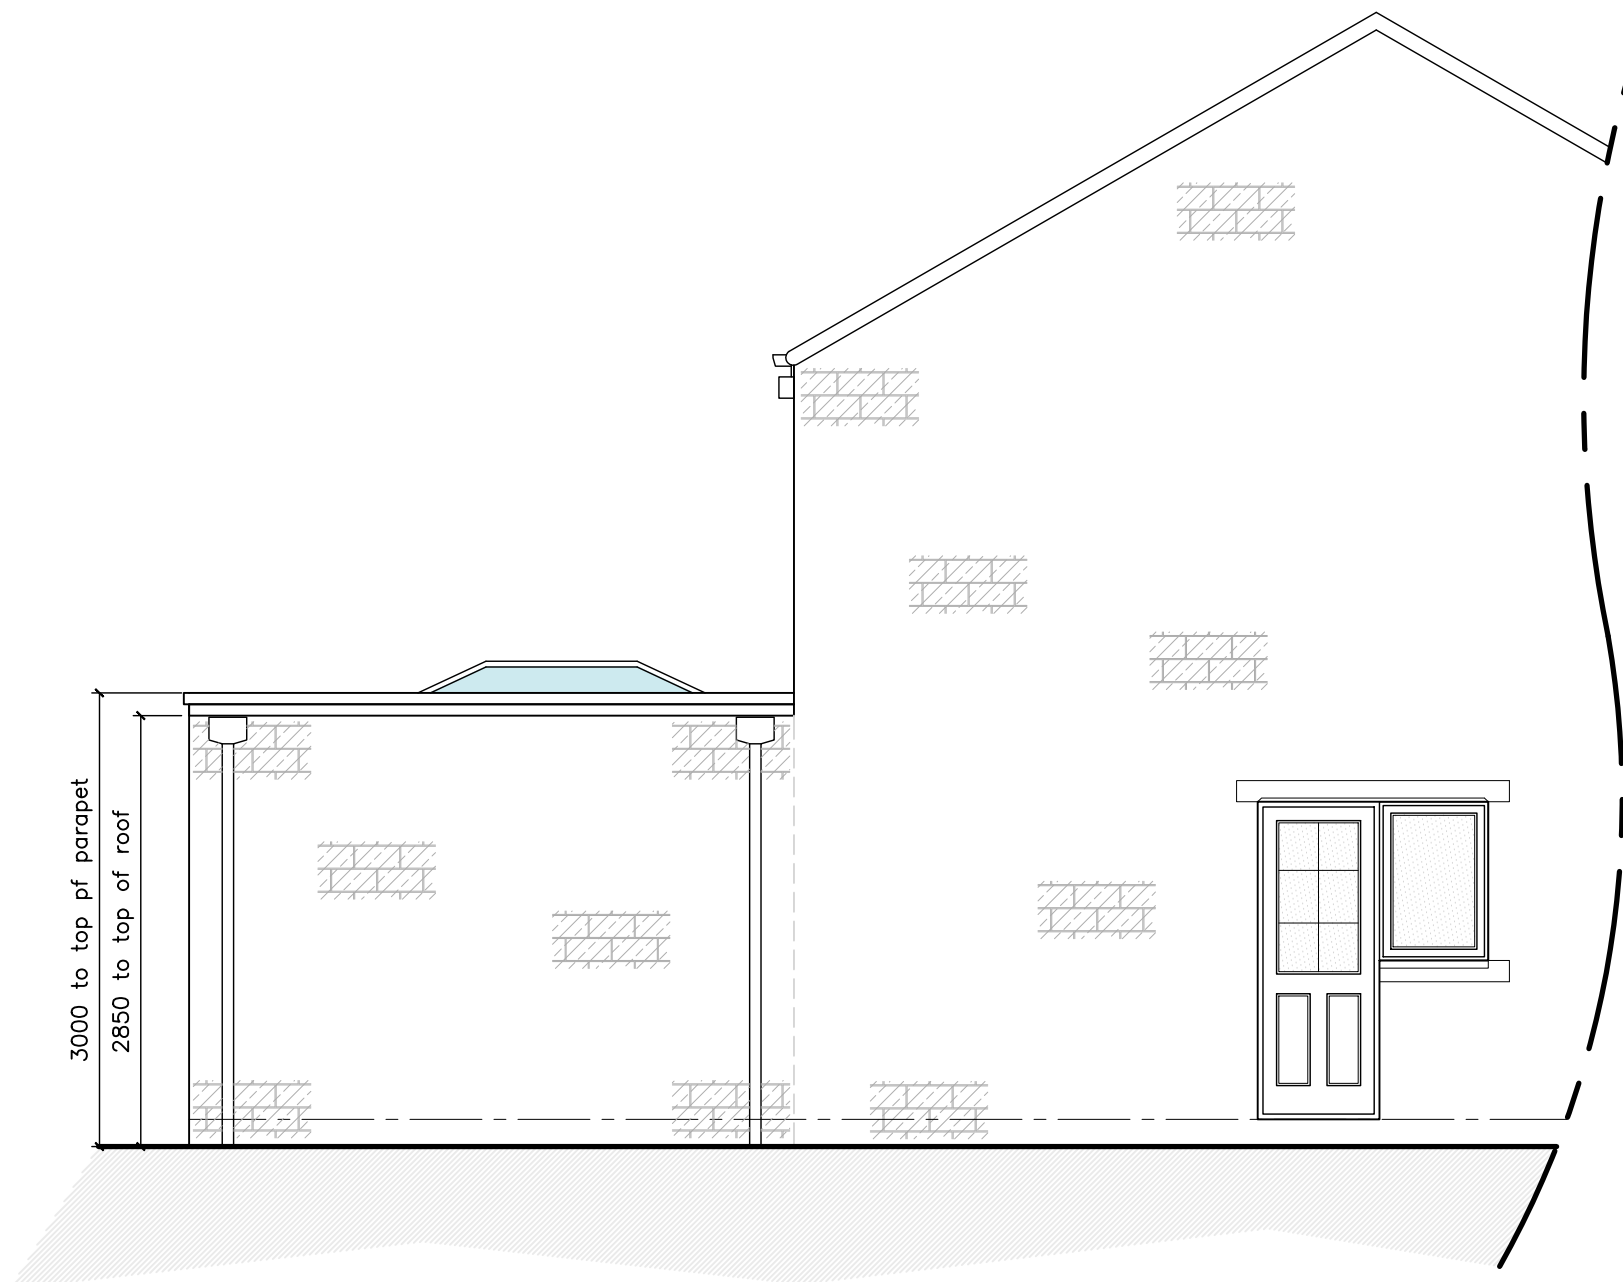


- NOTES**
1. No dimensions to be scaled. IF IN DOUBT ASK.
 2. All dimensions must be checked and verified on site by the Contractor prior to the commencement of works and Hinchliffe Architecture & Design Ltd. to be notified of any discrepancies.
 3. The copyright of these drawings remains the property of Hinchliffe Architecture & Design Ltd. They must not be reproduced in any way without prior written consent from the originator (Hinchliffe Architecture & Design Ltd.)
 4. Any works undertaken on site prior to obtaining full written approval from the Planning Department & Building Control is at the Contractor/Clients own risk. Works should not commence until ALL approvals are granted.

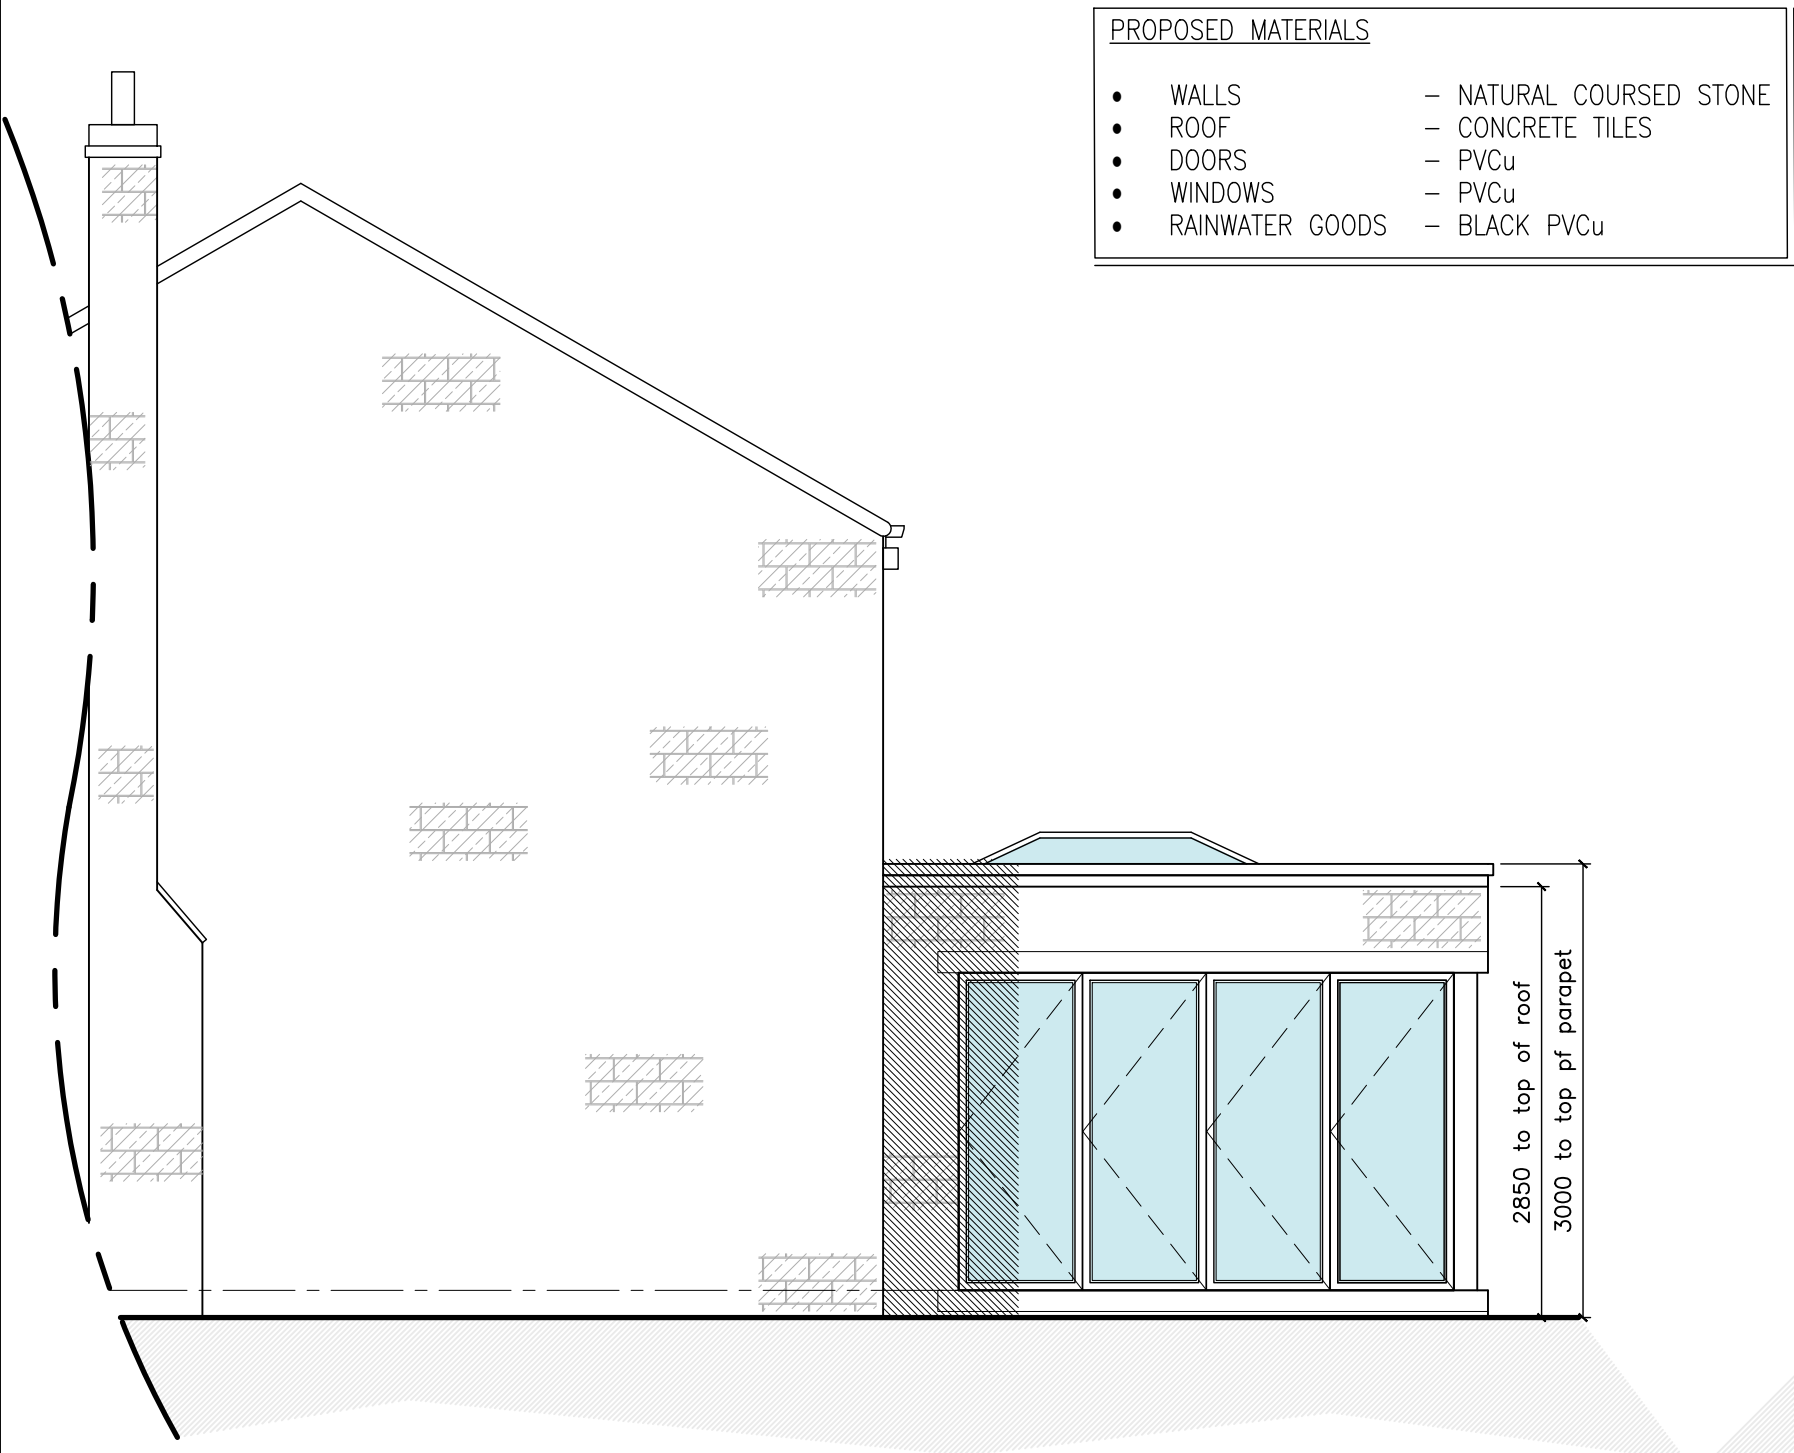

C	01/07/26	LDC SUBMISSION
B	26/06/26	CLIENT AMENDMENTS
A	26/06/26	FIRST ISSUE
Rev.	Date	Description
Status		
LAWFUL DEVELOPMENT		
 hinchliffe architecture & design Hinchliffe A&D 24 Carr View Road Hebdenworth West Yorkshire HOLDS 1645 07921 907 942 01484 510 764 info@hinch-architecture.co.uk www.hinch-architecture.co.uk		
Client		
MR & MRS A & P KUCH		
Project		
4 MANOR GRANGE SHEPLEY HUDDERSFIELD WEST YORKSHIRE HD8 8AH		
Drawing Title		
PROPOSED FLOOR PLANS, ELEVATIONS & SITE LAYOUT		
Scale (at A1)		Date
AS SHOWN		JUNE' 2026
381-26-PL02		Rev.
		C