




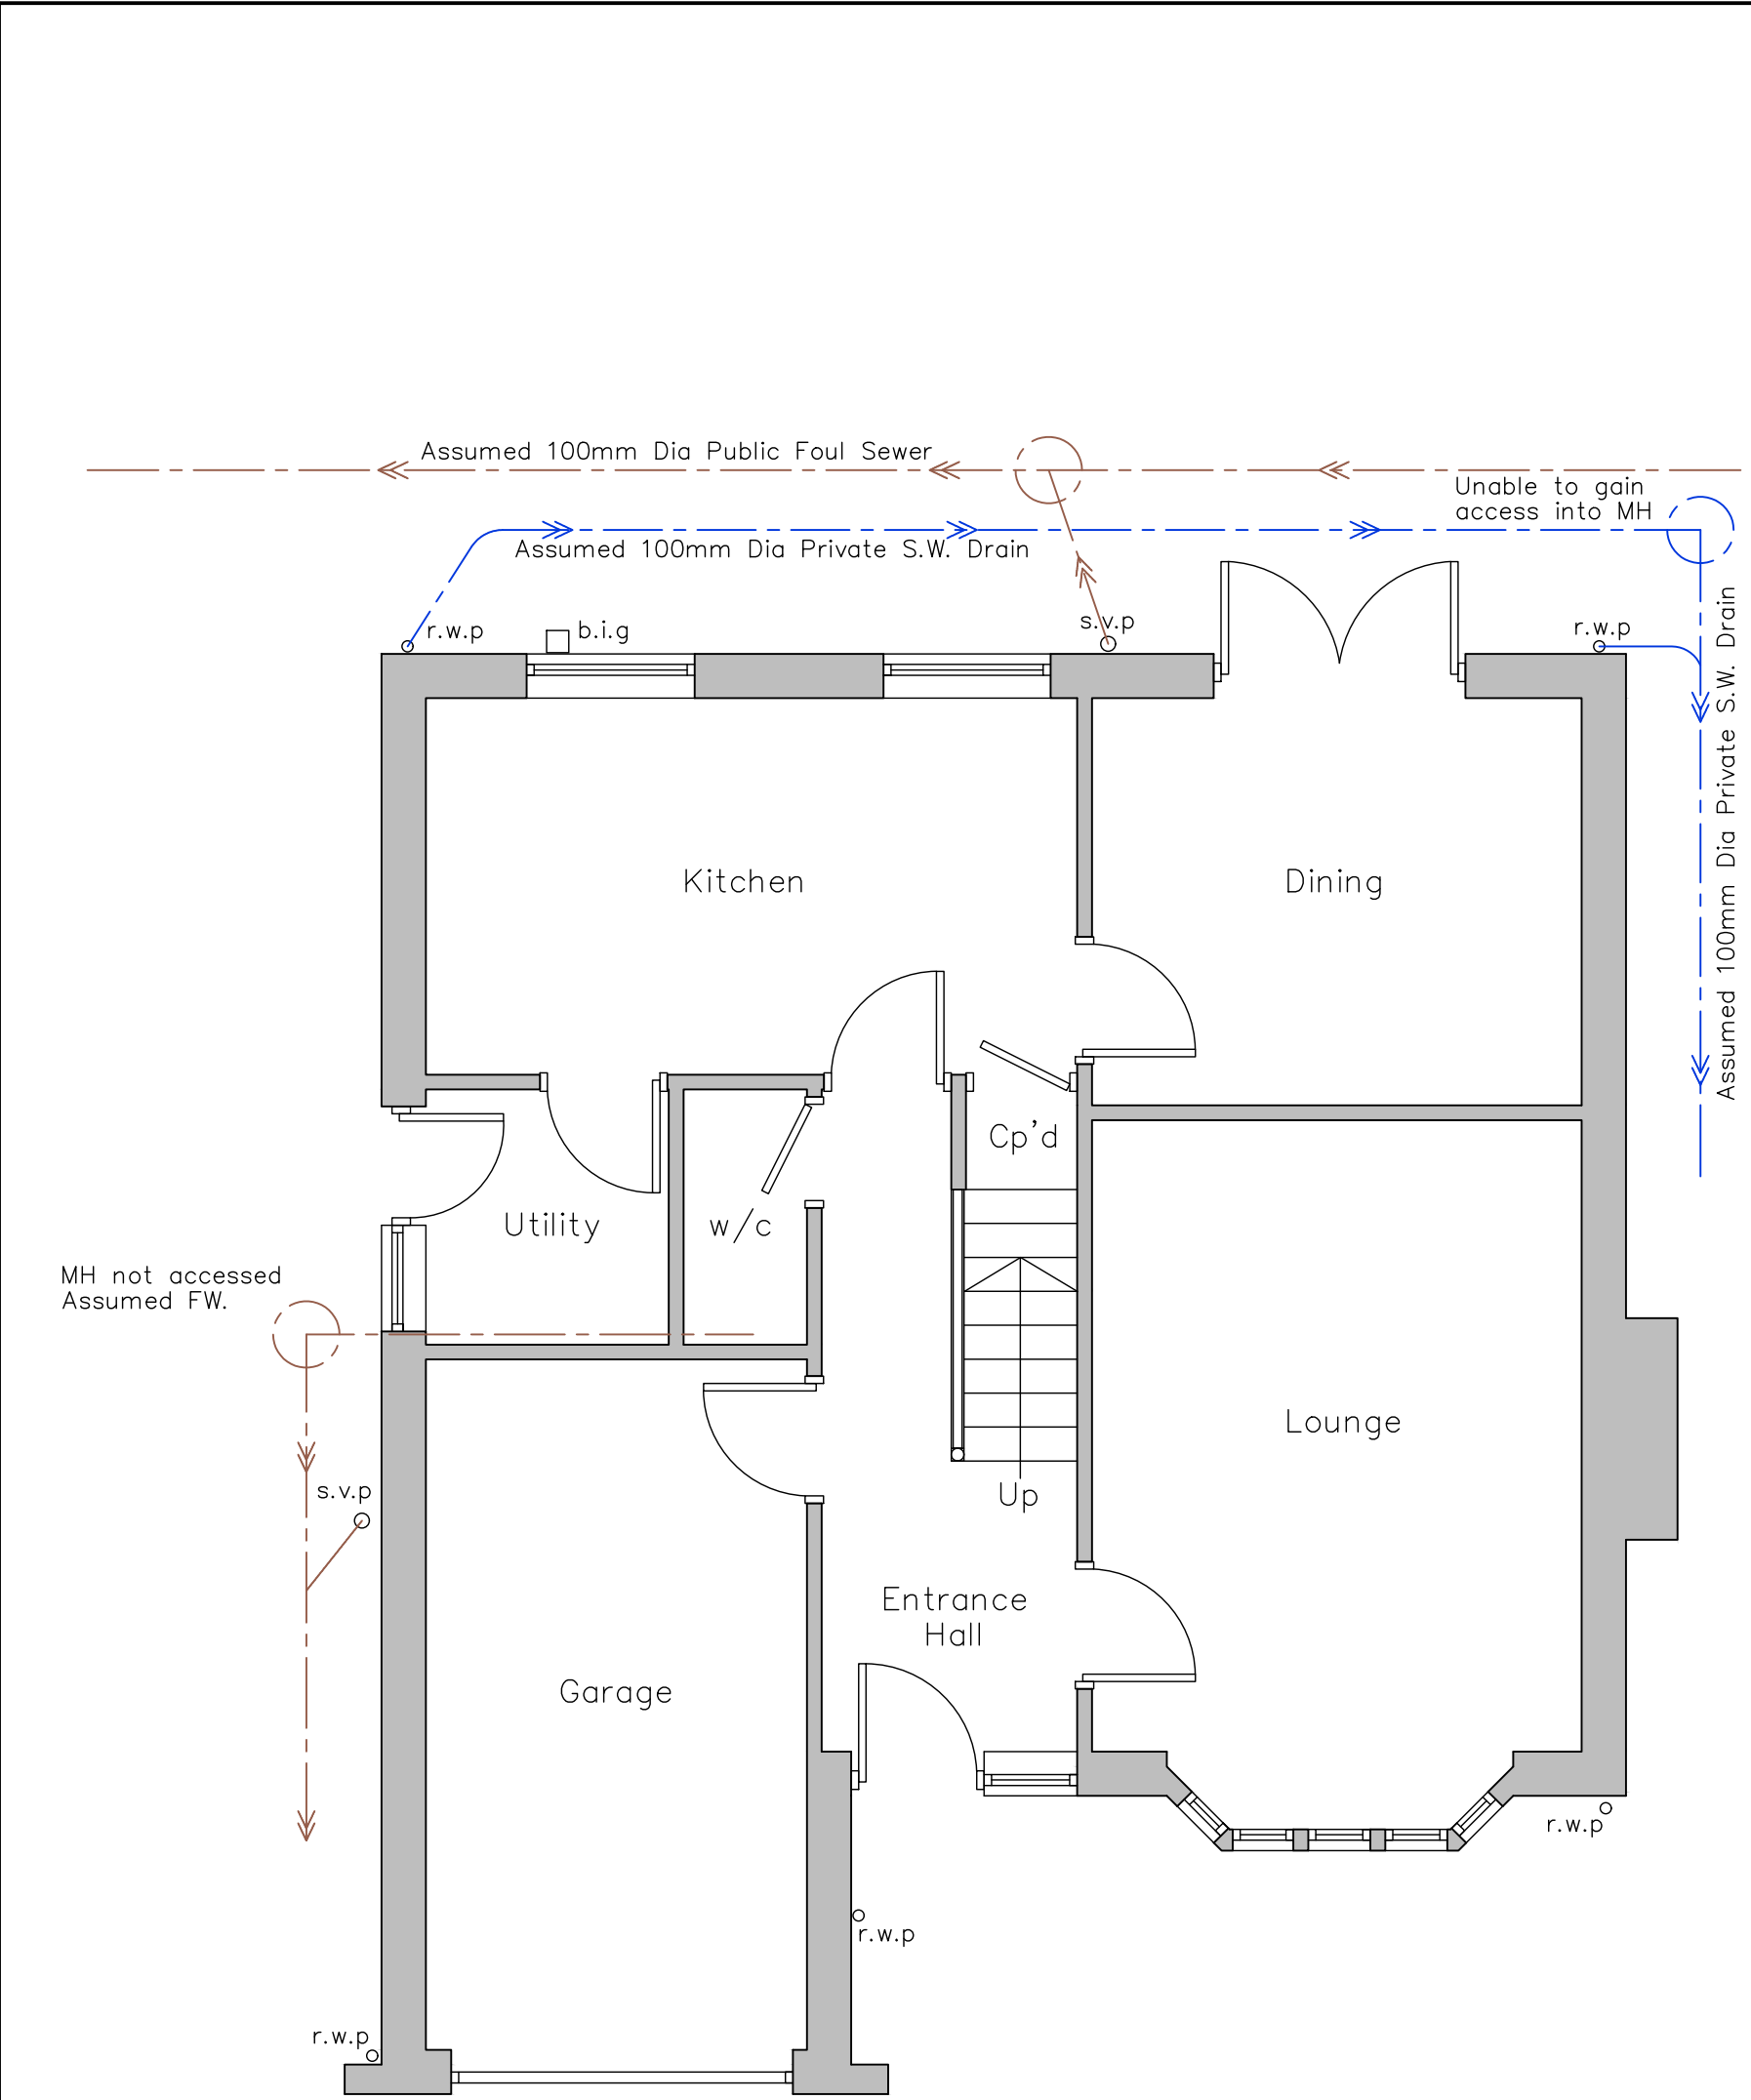

Existing Ground Floor Layout
Scale 1:50

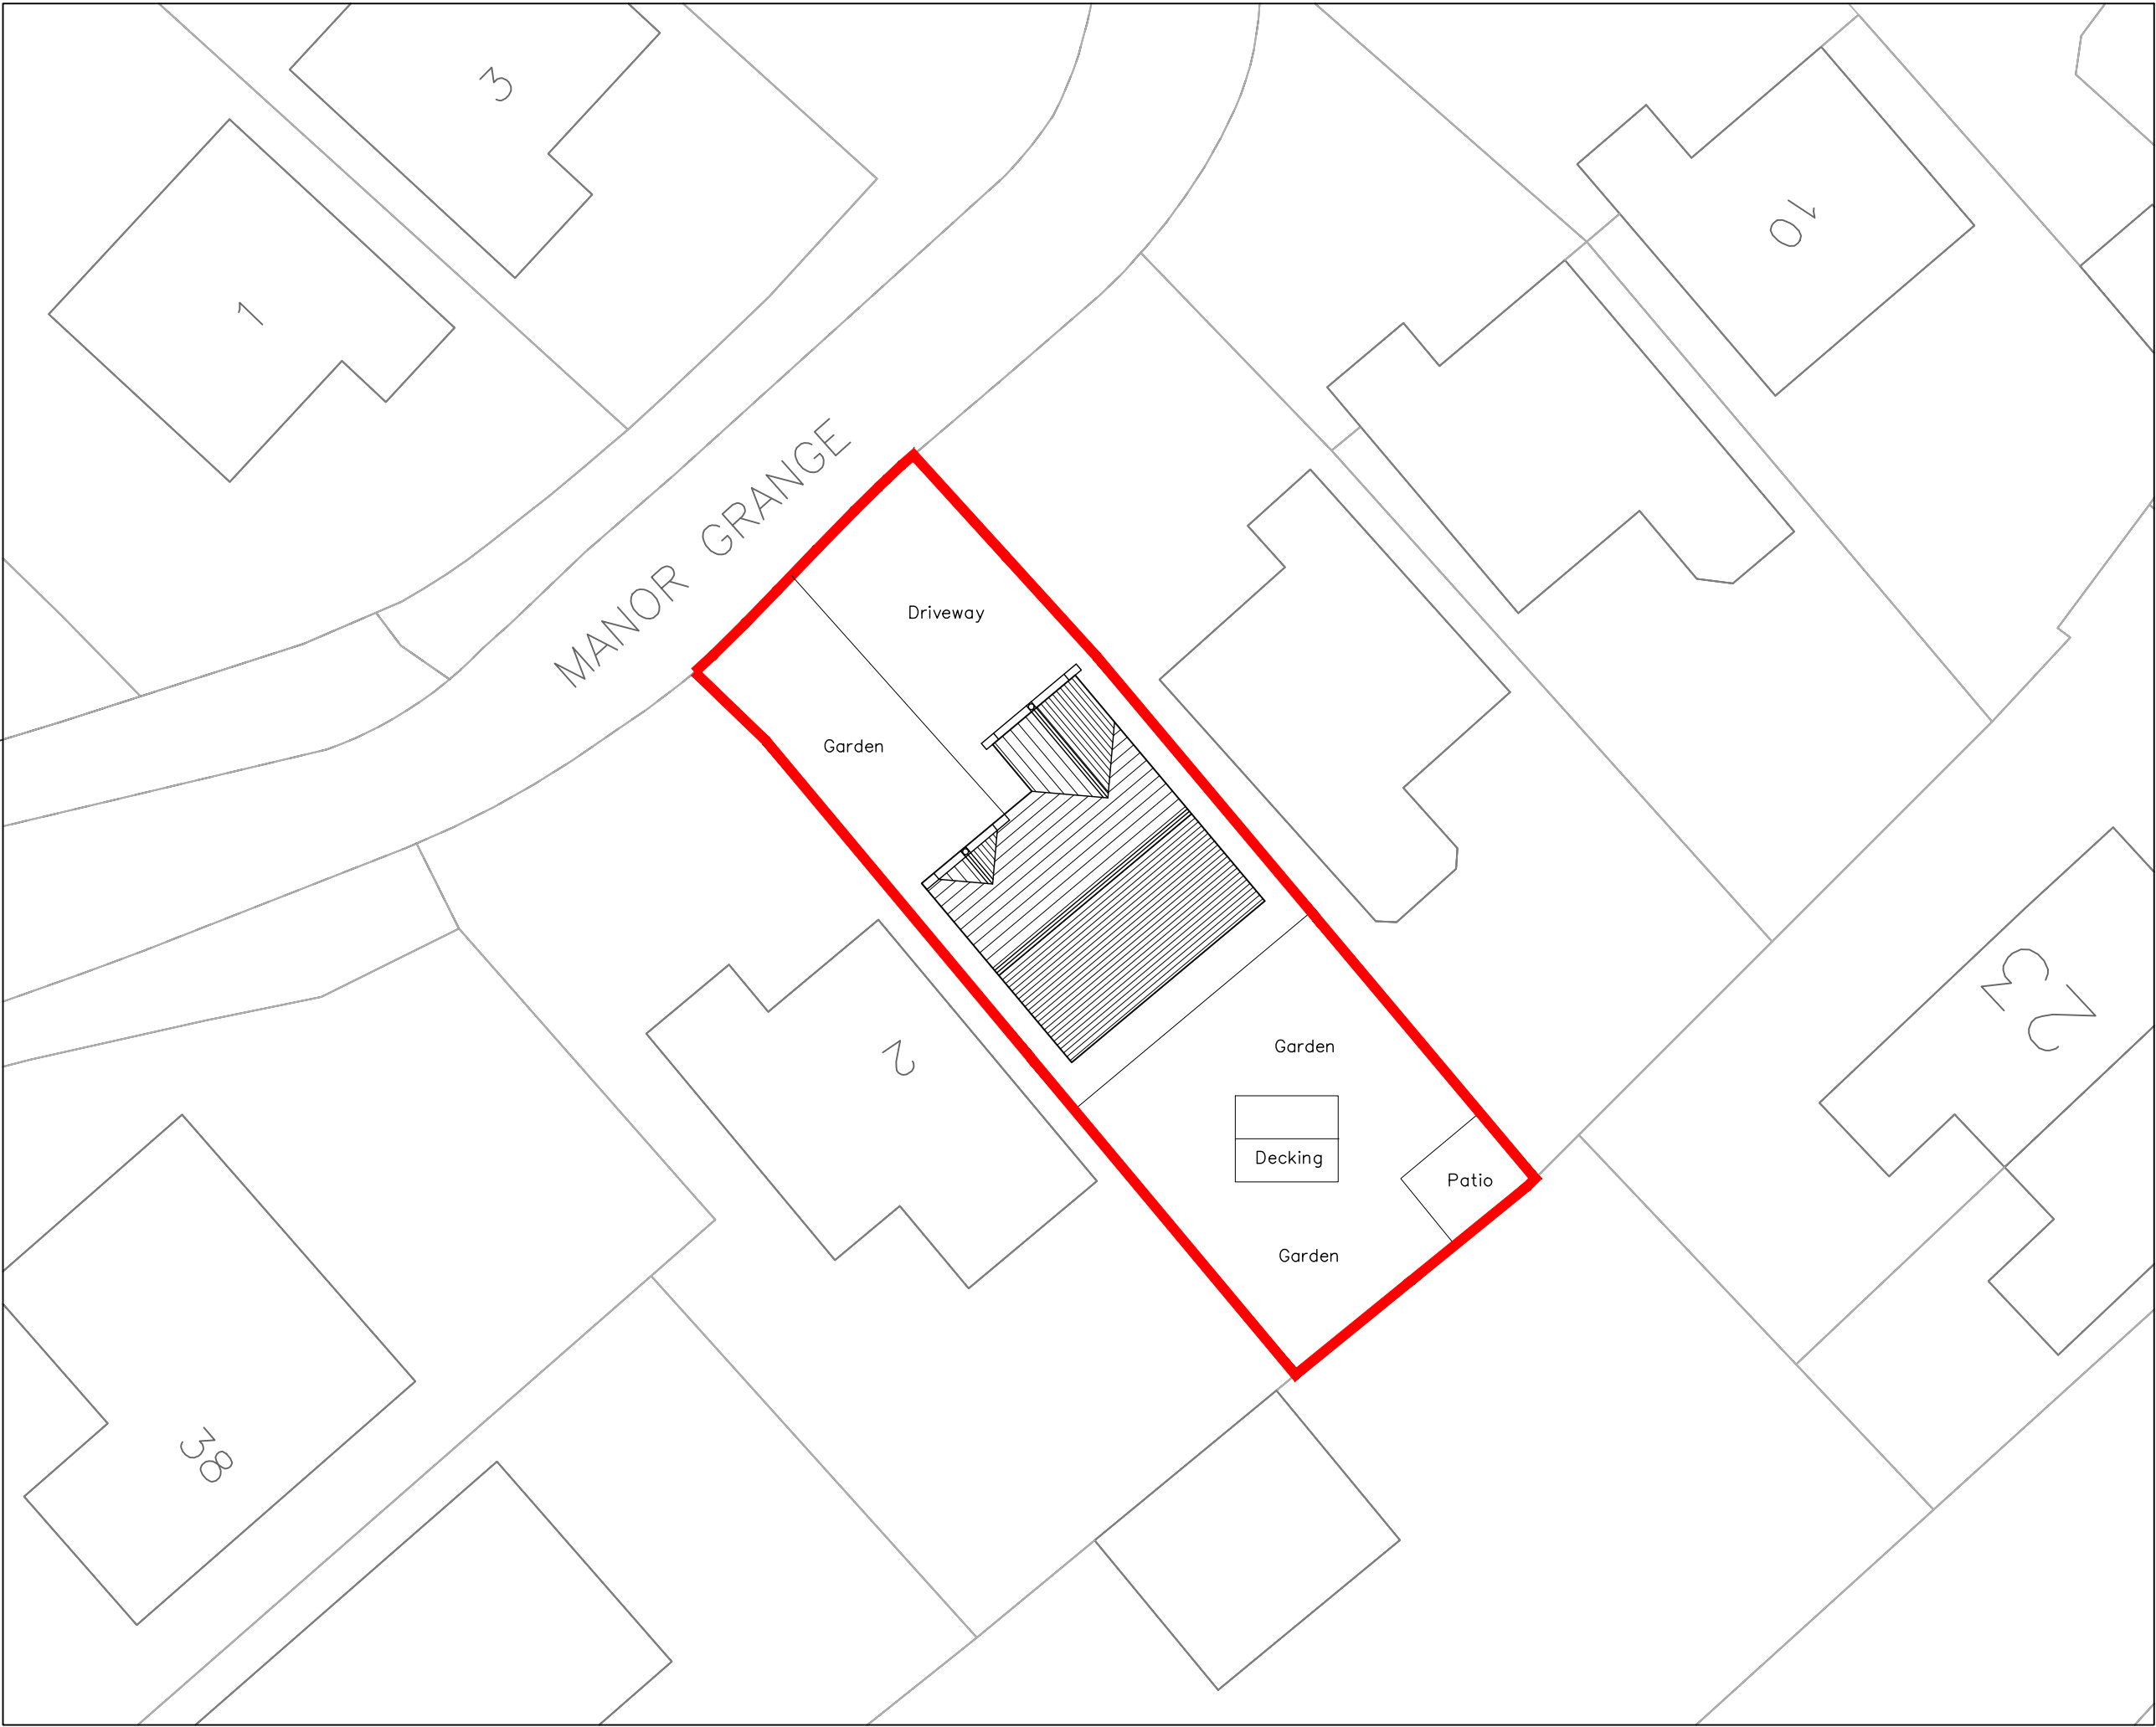

Existing Site Layout
Scale 1:200

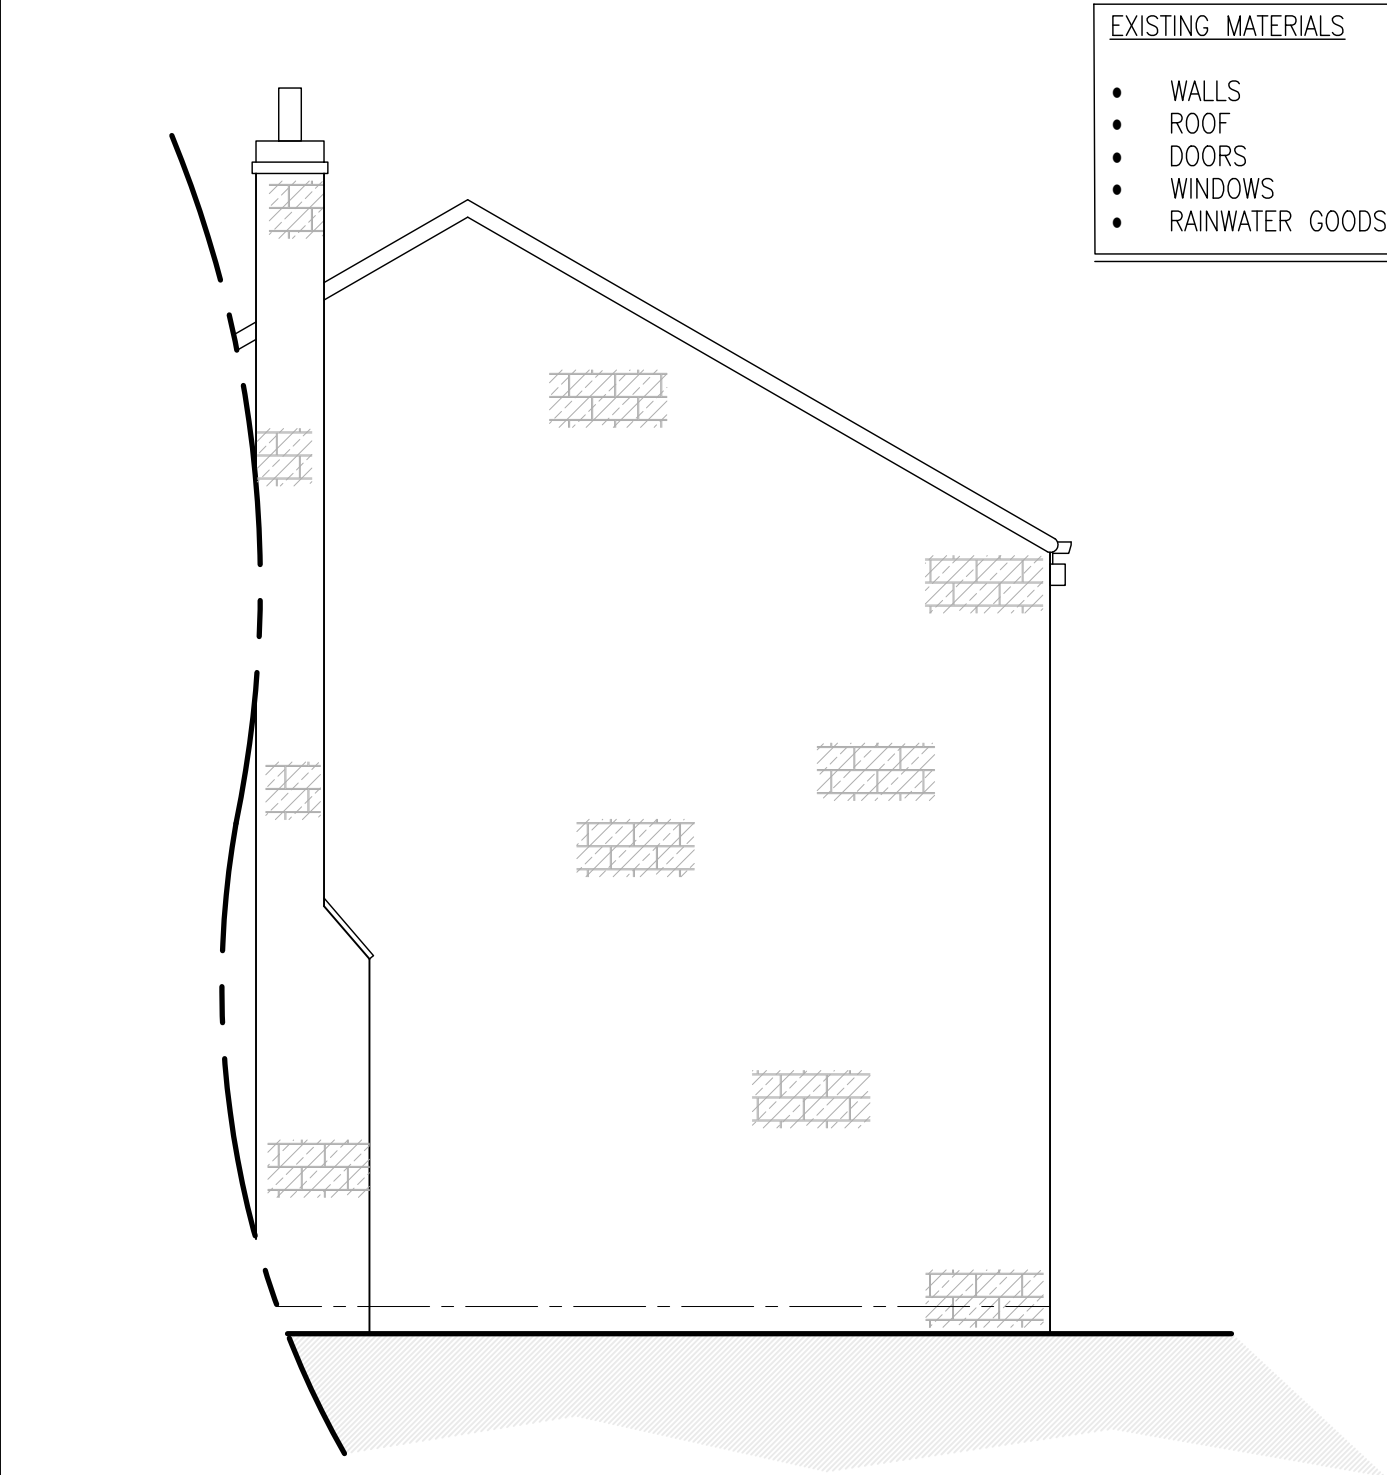


Existing South West Facing Side Elevation
Scale 1:50

EXISTING MATERIALS	
• WALLS	- NATURAL COURSED STONE
• ROOF	- CONCRETE TILES
• DOORS	- PVCu
• WINDOWS	- PVCu
• RAINWATER GOODS	- BLACK PVCu



Existing South East Facing Rear Elevation
Scale 1:50

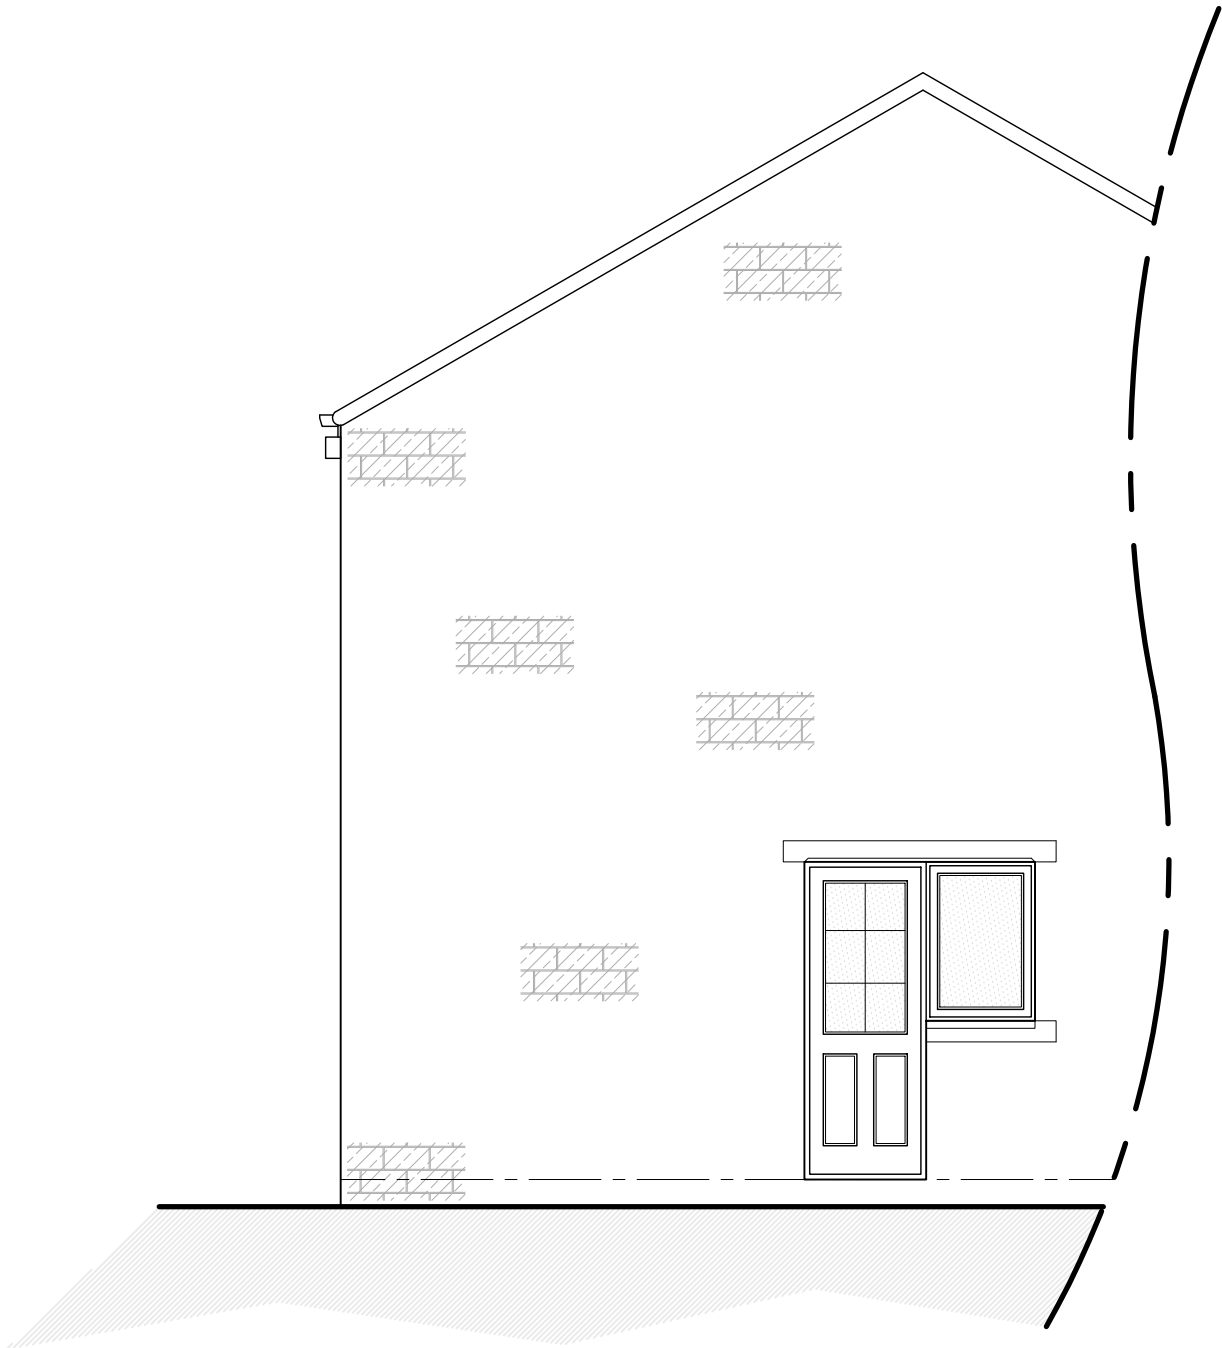

Existing North East Facing Side Elevation
Scale 1:50

- NOTES**
1. No dimensions to be scaled. IF IN DOUBT ASK.
 2. All dimensions must be checked and verified on site by the Contractor prior to the commencement of works and Hinchliffe Architecture & Design Ltd. to be notified of any discrepancies.
 3. The copyright of these drawings remains the property of Hinchliffe Architecture & Design Ltd. They must not be reproduced in any way without prior written consent from the originator (Hinchliffe Architecture & Design Ltd.)
 4. Any works undertaken on site prior to obtaining full written approval from the Planning Department & Building Control is at the Contractor/Clients own risk. Works should not commence until ALL approvals are granted.

2006	FIRST ISSUE	
Rev.	Description	
Status		
LAWFUL DEVELOPMENT		
hinchliffe architecture & design Hinchliffe A&D 24 Carr View Road Huddersfield West Yorkshire HD8 8AH 07921 907 842 01484 510 764 info@hinch-architecture.co.uk www.hinch-architecture.co.uk		
Client		
MR & MRS A & P KUCH		
Project		
4 MANOR GRANGE SHEPLEY HUDDERSFIELD WEST YORKSHIRE HD8 8AH		
Drawing Title		
EXISTING FLOOR PLANS, ELEVATIONS & SITE LAYOUT		
Scale (at A1)		Date
AS SHOWN		JUNE' 2026
381-26-PL01		Rev. A