


Notes_

PLANNING

0 1000 2000 3000 4000 5000mm
SCALE 1:100

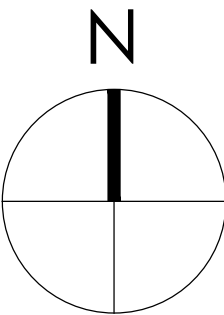


Note:
Surrounding contextual buildings and information are based on received ordinance survey drawings and are shown for illustrative purposes only. assumed site boundary is subject to confirmation to legal confirmation.

Note:
Information is based on OS map and received information and is subject to full topographical survey.
Assumed site boundary and site constraints subject to legal confirmation.
All legal easements and extent of existing underground services locations are subject to confirmation.




FRONT ELEVATION [FACING SOUTH]
AS PROPOSED
Scale 1:100

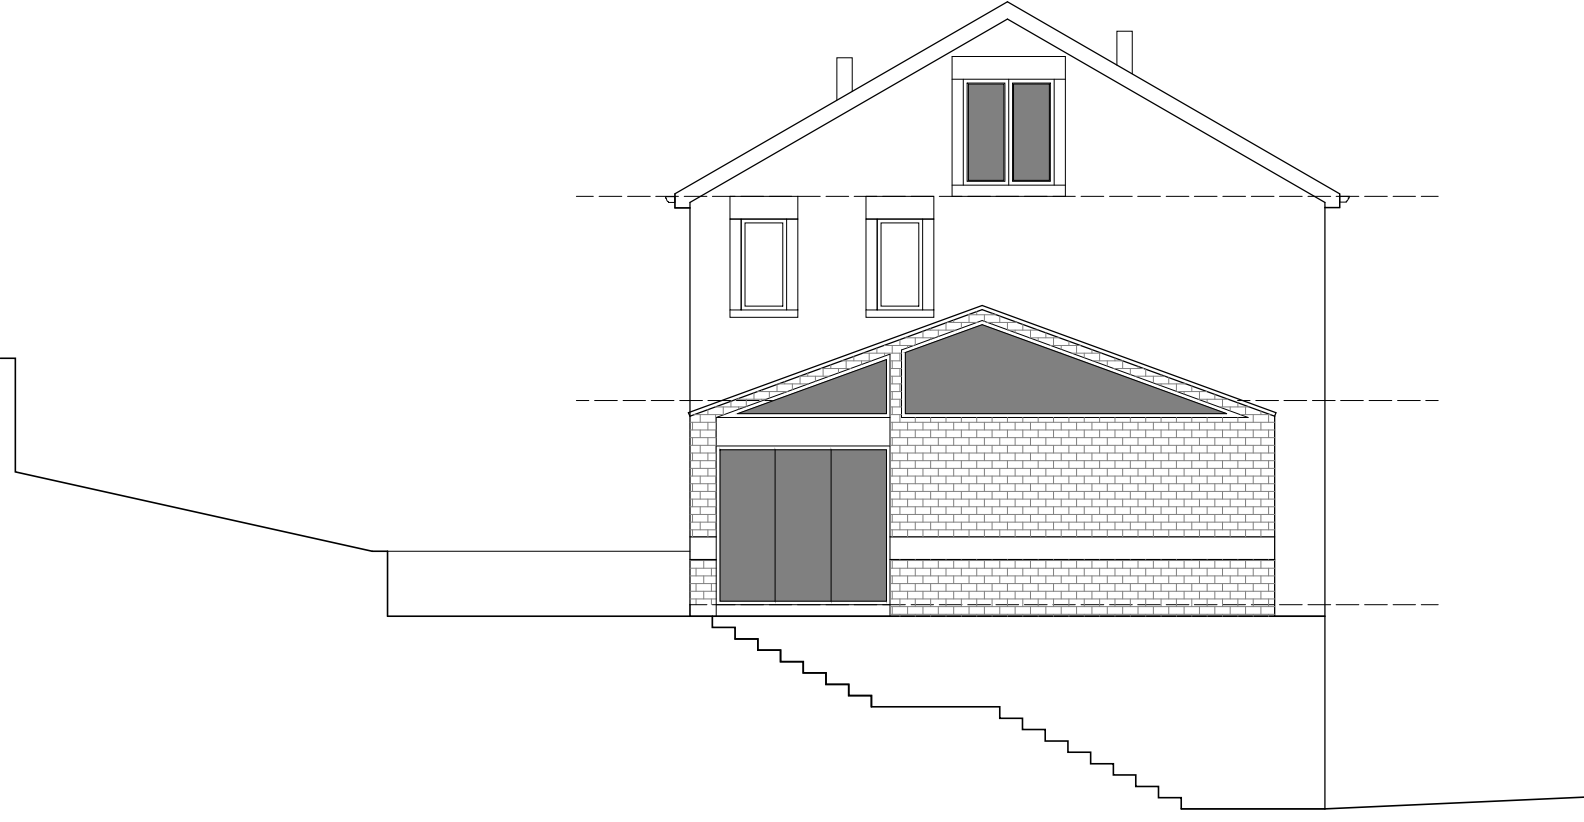

SIDE ELEVATION [FACING EAST]
AS PROPOSED
Scale 1:75



REAR ELEVATION [FACING NORTH]
AS PROPOSED
Scale 1:100

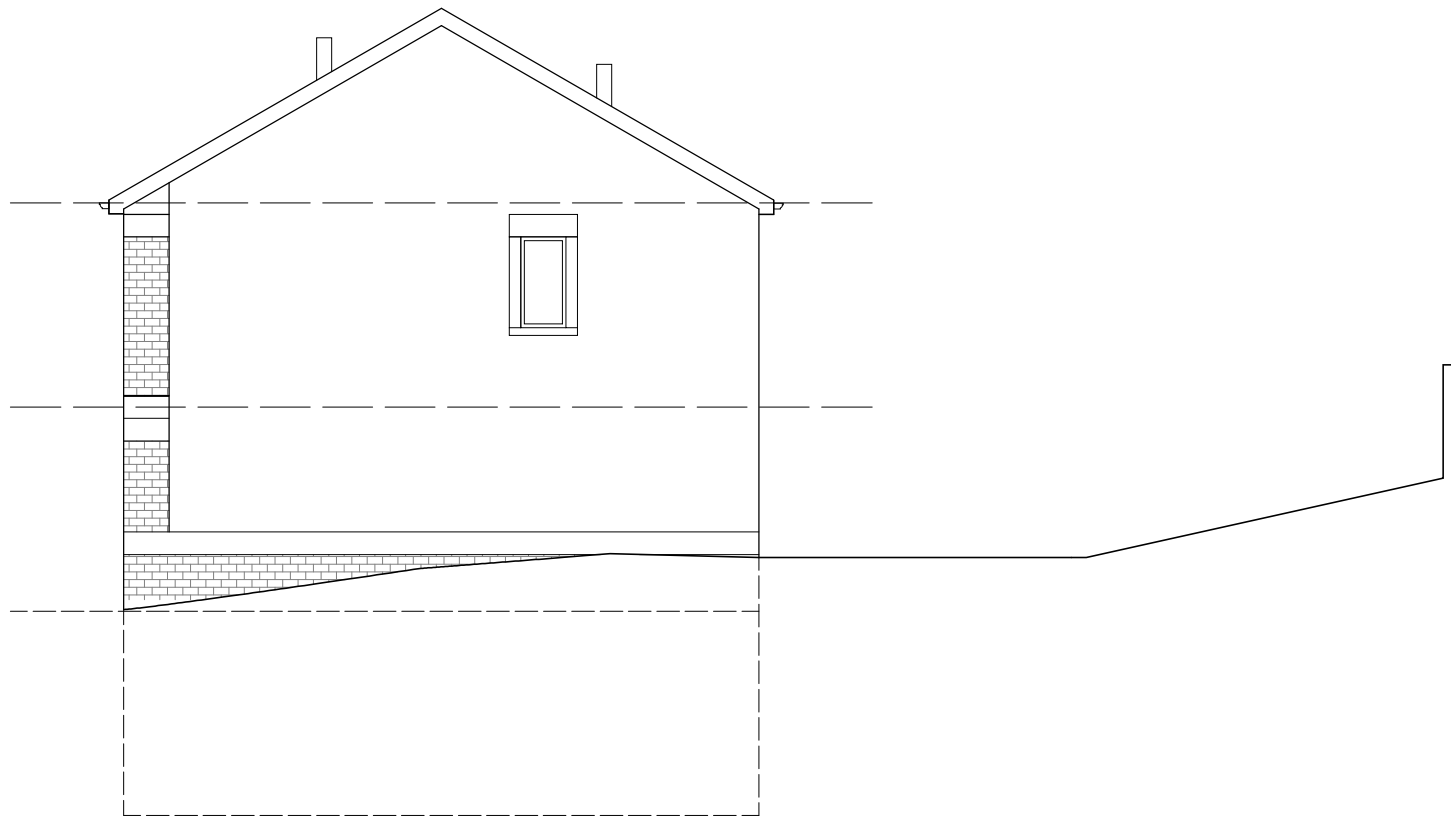

SIDE ELEVATION [FACING WEST]
AS EXISTING
Scale 1:100

B	23/06/26	Updated to client comments	Jal	Jal
A	16/06/26	Updated to client comments	Jal	Jal
Rev.	Date	Amendments	By	App'd

Eight OneTwo

Architects

Tel_ +44 [0]7761 570735
Email_mail@eightonetwo.co.uk
www.eightonetwo.co.uk
Studio A5 Brooke's Mill, Armitage Bridge, Huddersfield, HD4 7NR

Drawing Status_
PLANNING

Client_
MISS LEAH GOODLIFFE

Project_
7 LITTLE CROFT CLOSE, HOLMFIRTH

Drawing Title_
AS PROPOSED_ ELEVATIONS

Drawing Scale_	Drawn By_	Checked By_
1:100	Jal	Jal

Paper Size_	Drawn Date_	Checked Date_
A1	APRIL 2026	APRIL 2026

Drawing Number_
25_890 103 B