


Notes_

PLANNING

0 1000 2000 3000 4000 5000mm
SCALE 1:100

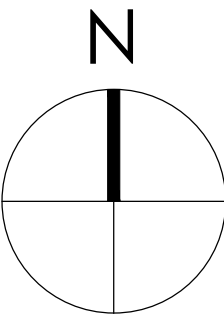


Note:
Surrounding contextual buildings and information are based on received ordinance survey drawings and are shown for illustrative purposes only. assumed site boundary is subject to confirmation to legal confirmation

Note:
Information is based on OS map and received information and is subject to full topographical survey.
Assumed site boundary and site constraints subject to legal confirmation.
All legal easements and extent of existing underground services locations are subject to confirmation.




FRONT ELEVATION [FACING SOUTH]
AS EXISTING
Scale 1:100

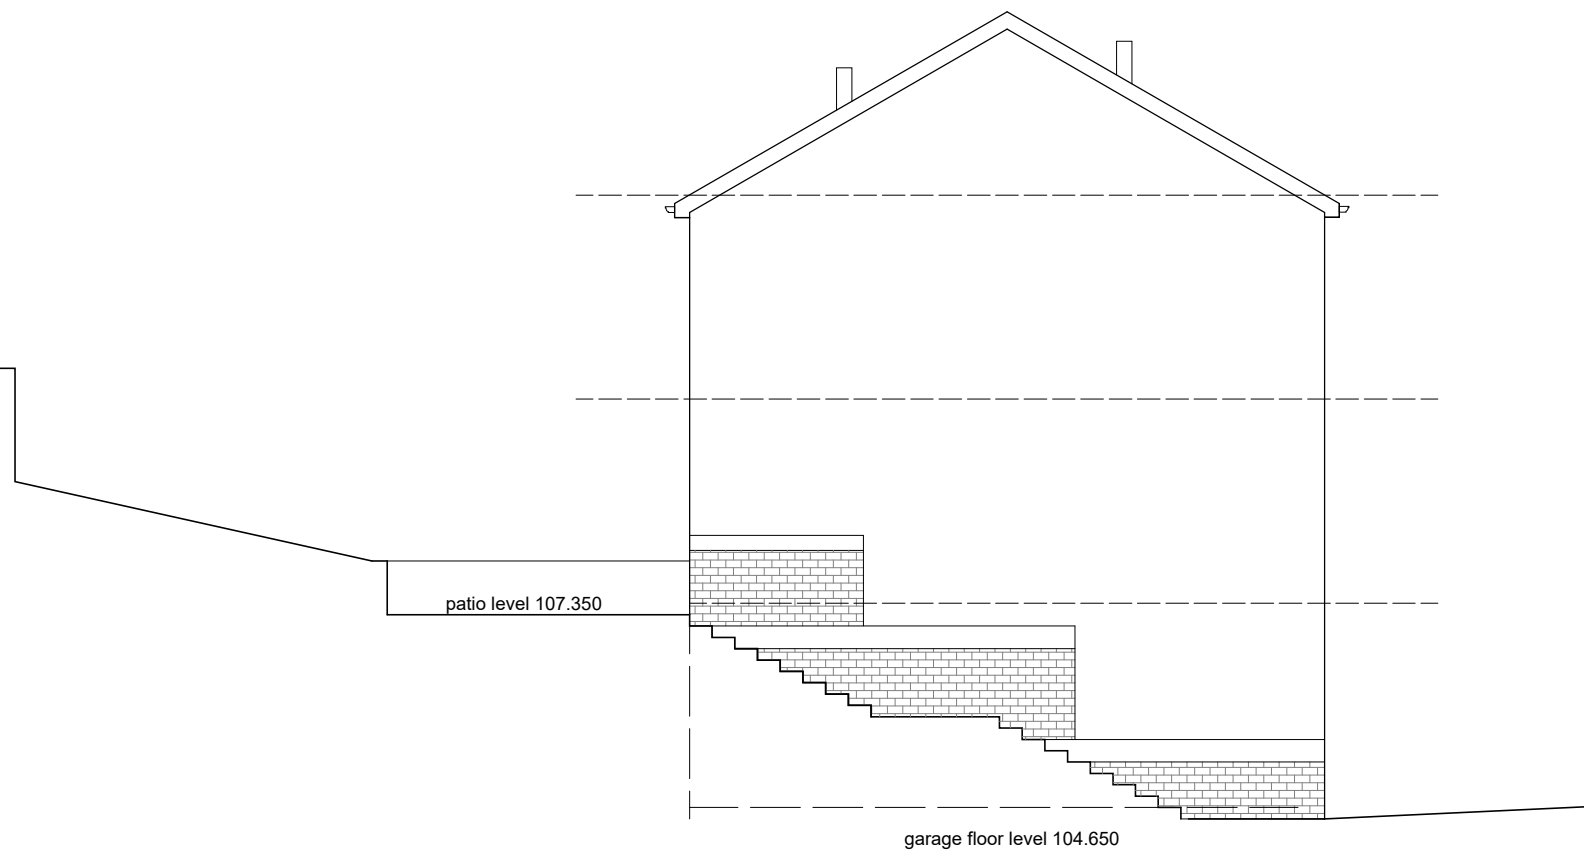

SIDE ELEVATION [FACING EAST]
AS EXISTING
Scale 1:100



REAR ELEVATION [FACING NORTH]
AS EXISTING
Scale 1:100

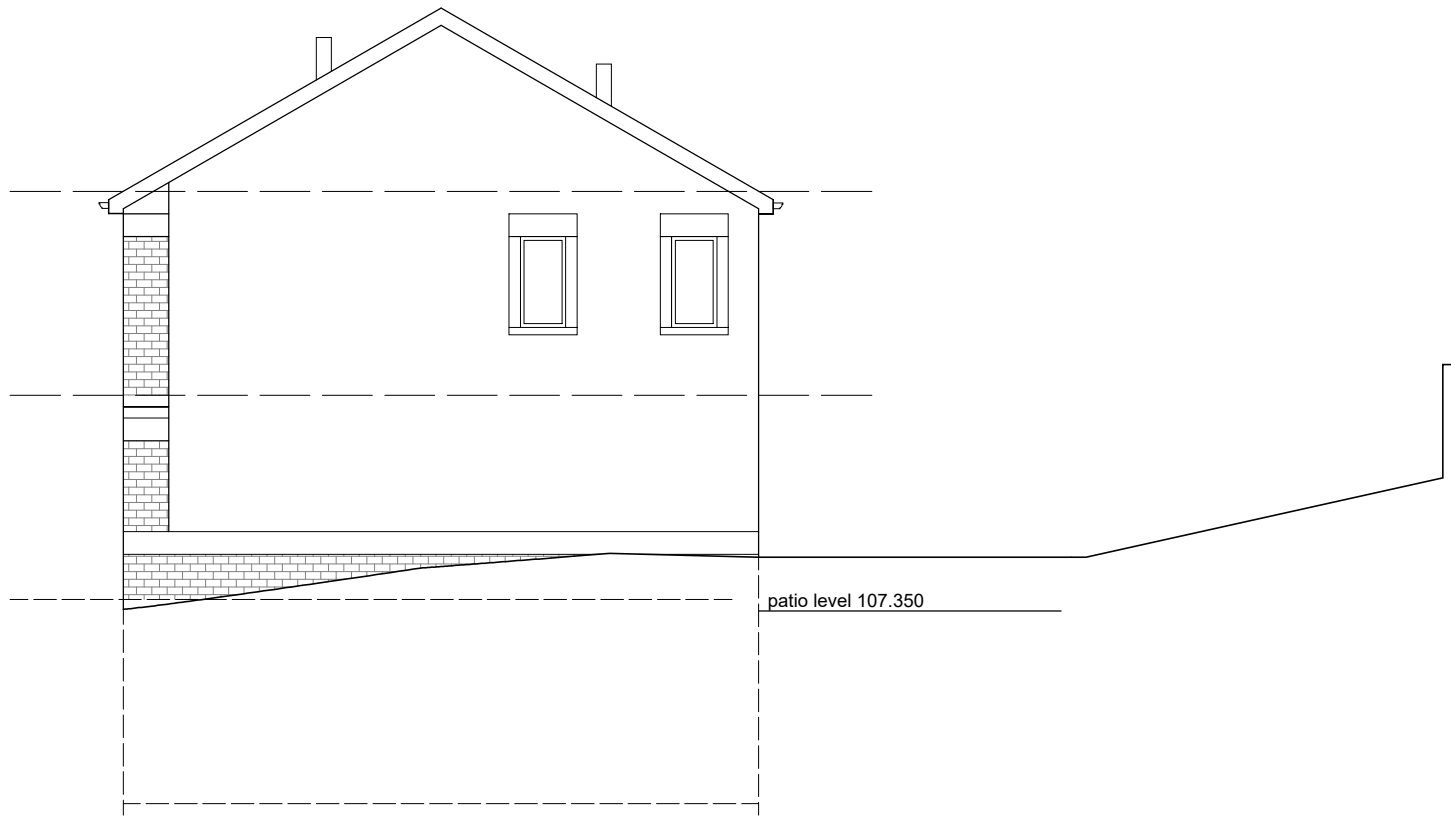

SIDE ELEVATION [FACING WEST]
AS EXISTING
Scale 1:100

Rev_ Date_ Amendment_ By_ April_

Eight OneTwo Architects

Tel_ +44 [0]7761 570735
Email_mail@eightonetwo.co.uk
www.eightonetwo.co.uk
Studio A5 Brooke's Mill, Armitage Bridge, Huddersfield, HD4 7NR

Drawing Status_

PLANNING

Client_

MISS LEAH GOODLUFFE

Project_

7 LITTLE CROFT CLOSE, HOLMFIRTH

Drawing Title_

AS EXISTING_ ELEVATIONS

Drawing Scale_

1:100

Drawn By_

Jat

Checked By_

Jat

Paper Size_

A1

Drawn Date_

APRIL 2026

Checked Date_

APRIL 2026

Drawing Number_

25_890 101