


Notes_


PLANNING

0 500 1000 1500 2000 2500mm
SCALE 1:50

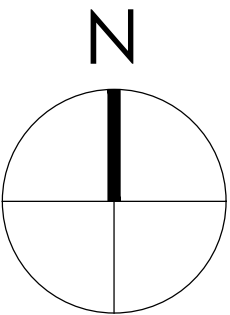


Note:
Surrounding contextual buildings and information are based on received ordinance survey drawings and are shown for illustrative purposes only. assumed site boundary is subject to confirmation to legal confirmation


Note:
Information is based on OS map and received information and is subject to full topographical survey.
Assumed site boundary and site constraints subject to legal confirmation.
All Legal easements and extent of existing underground services locations are subject to confirmation.

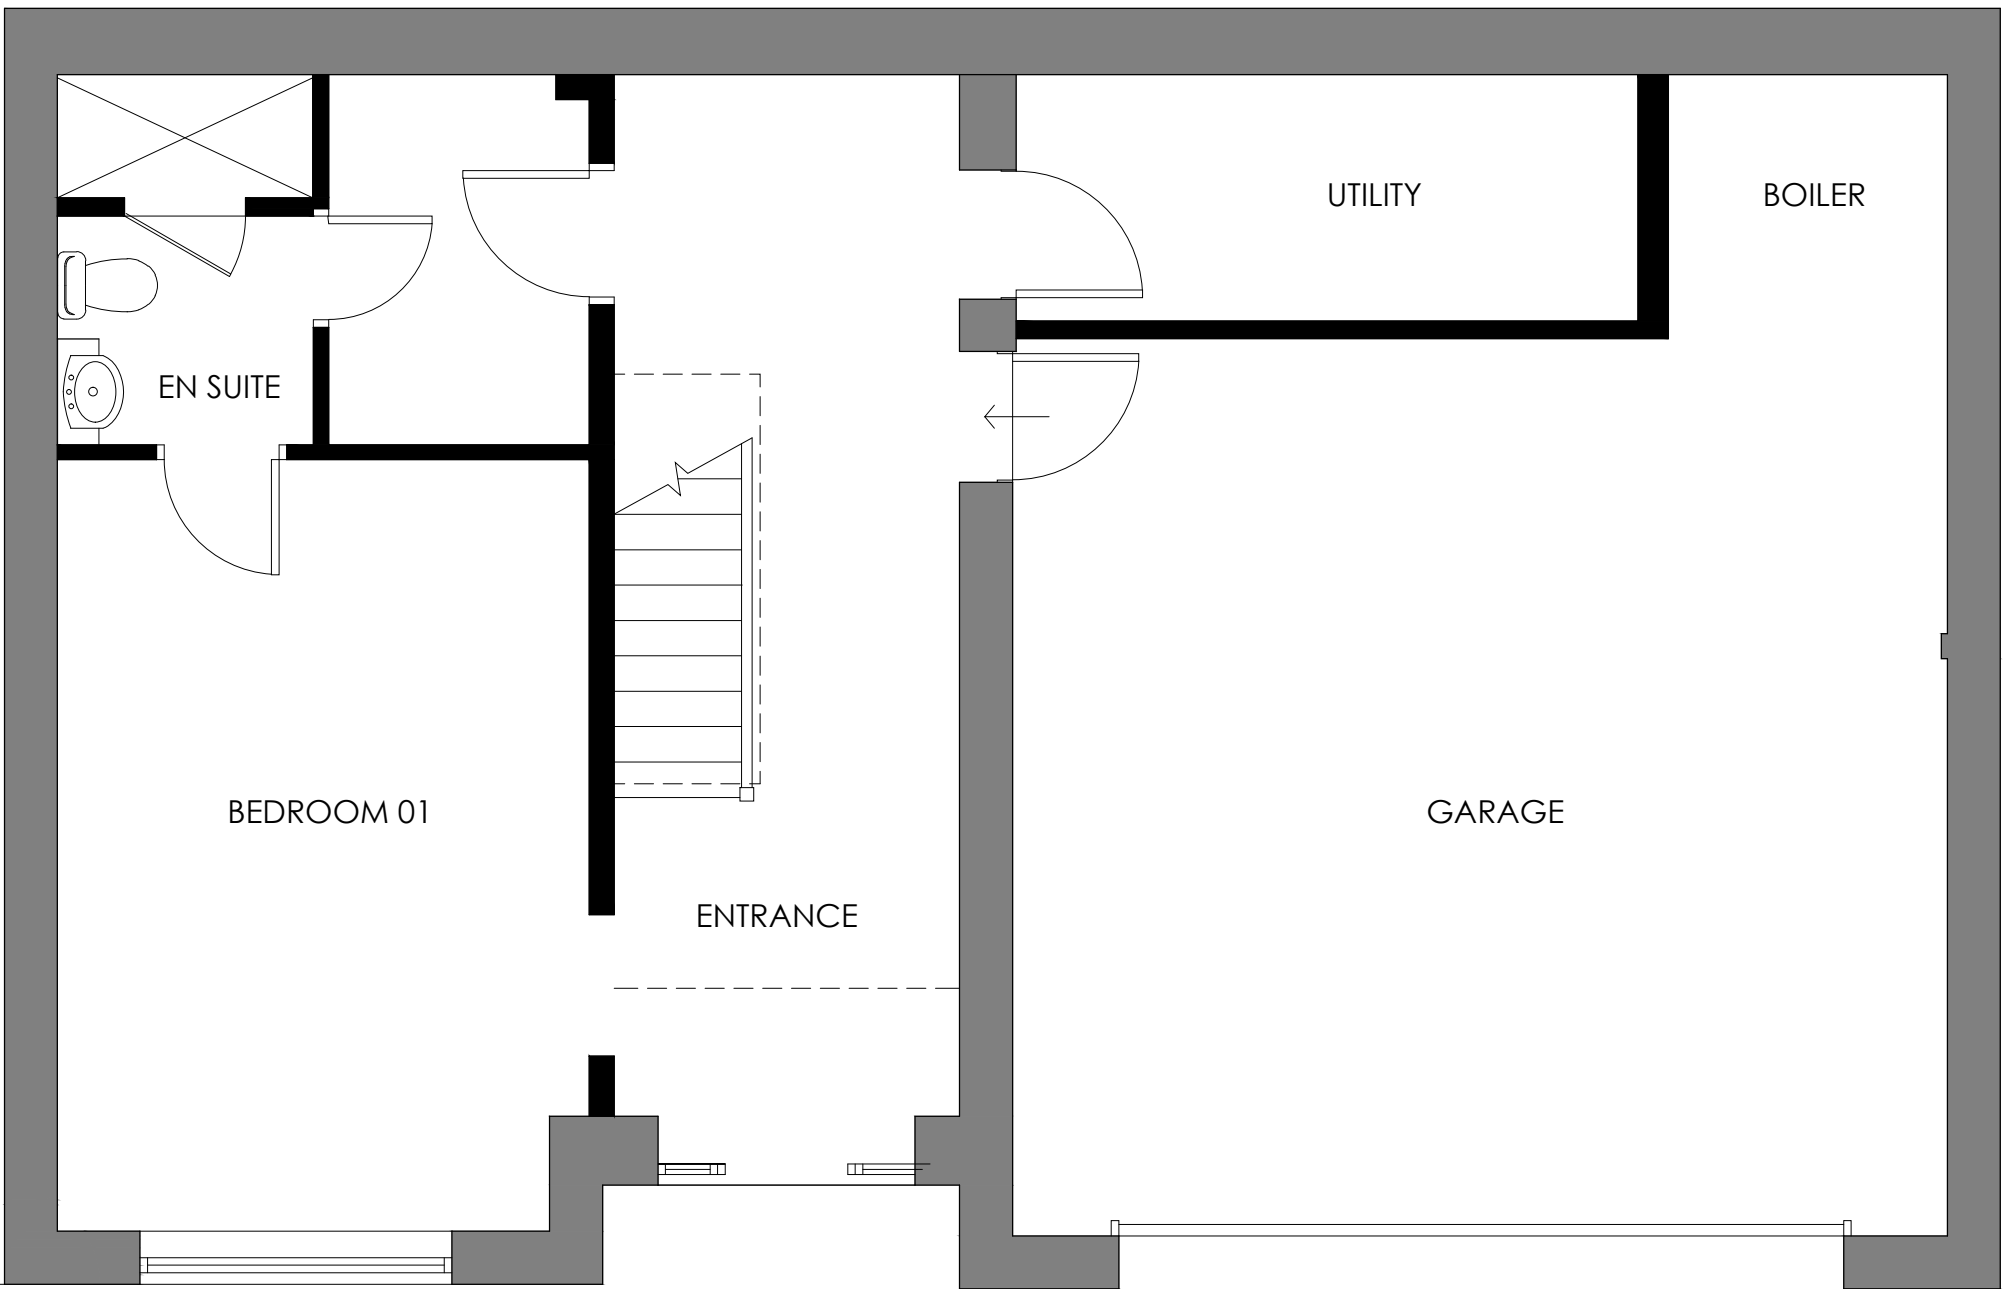


GROUND FLOOR PLAN_
AS EXISTING
Scale 1.50

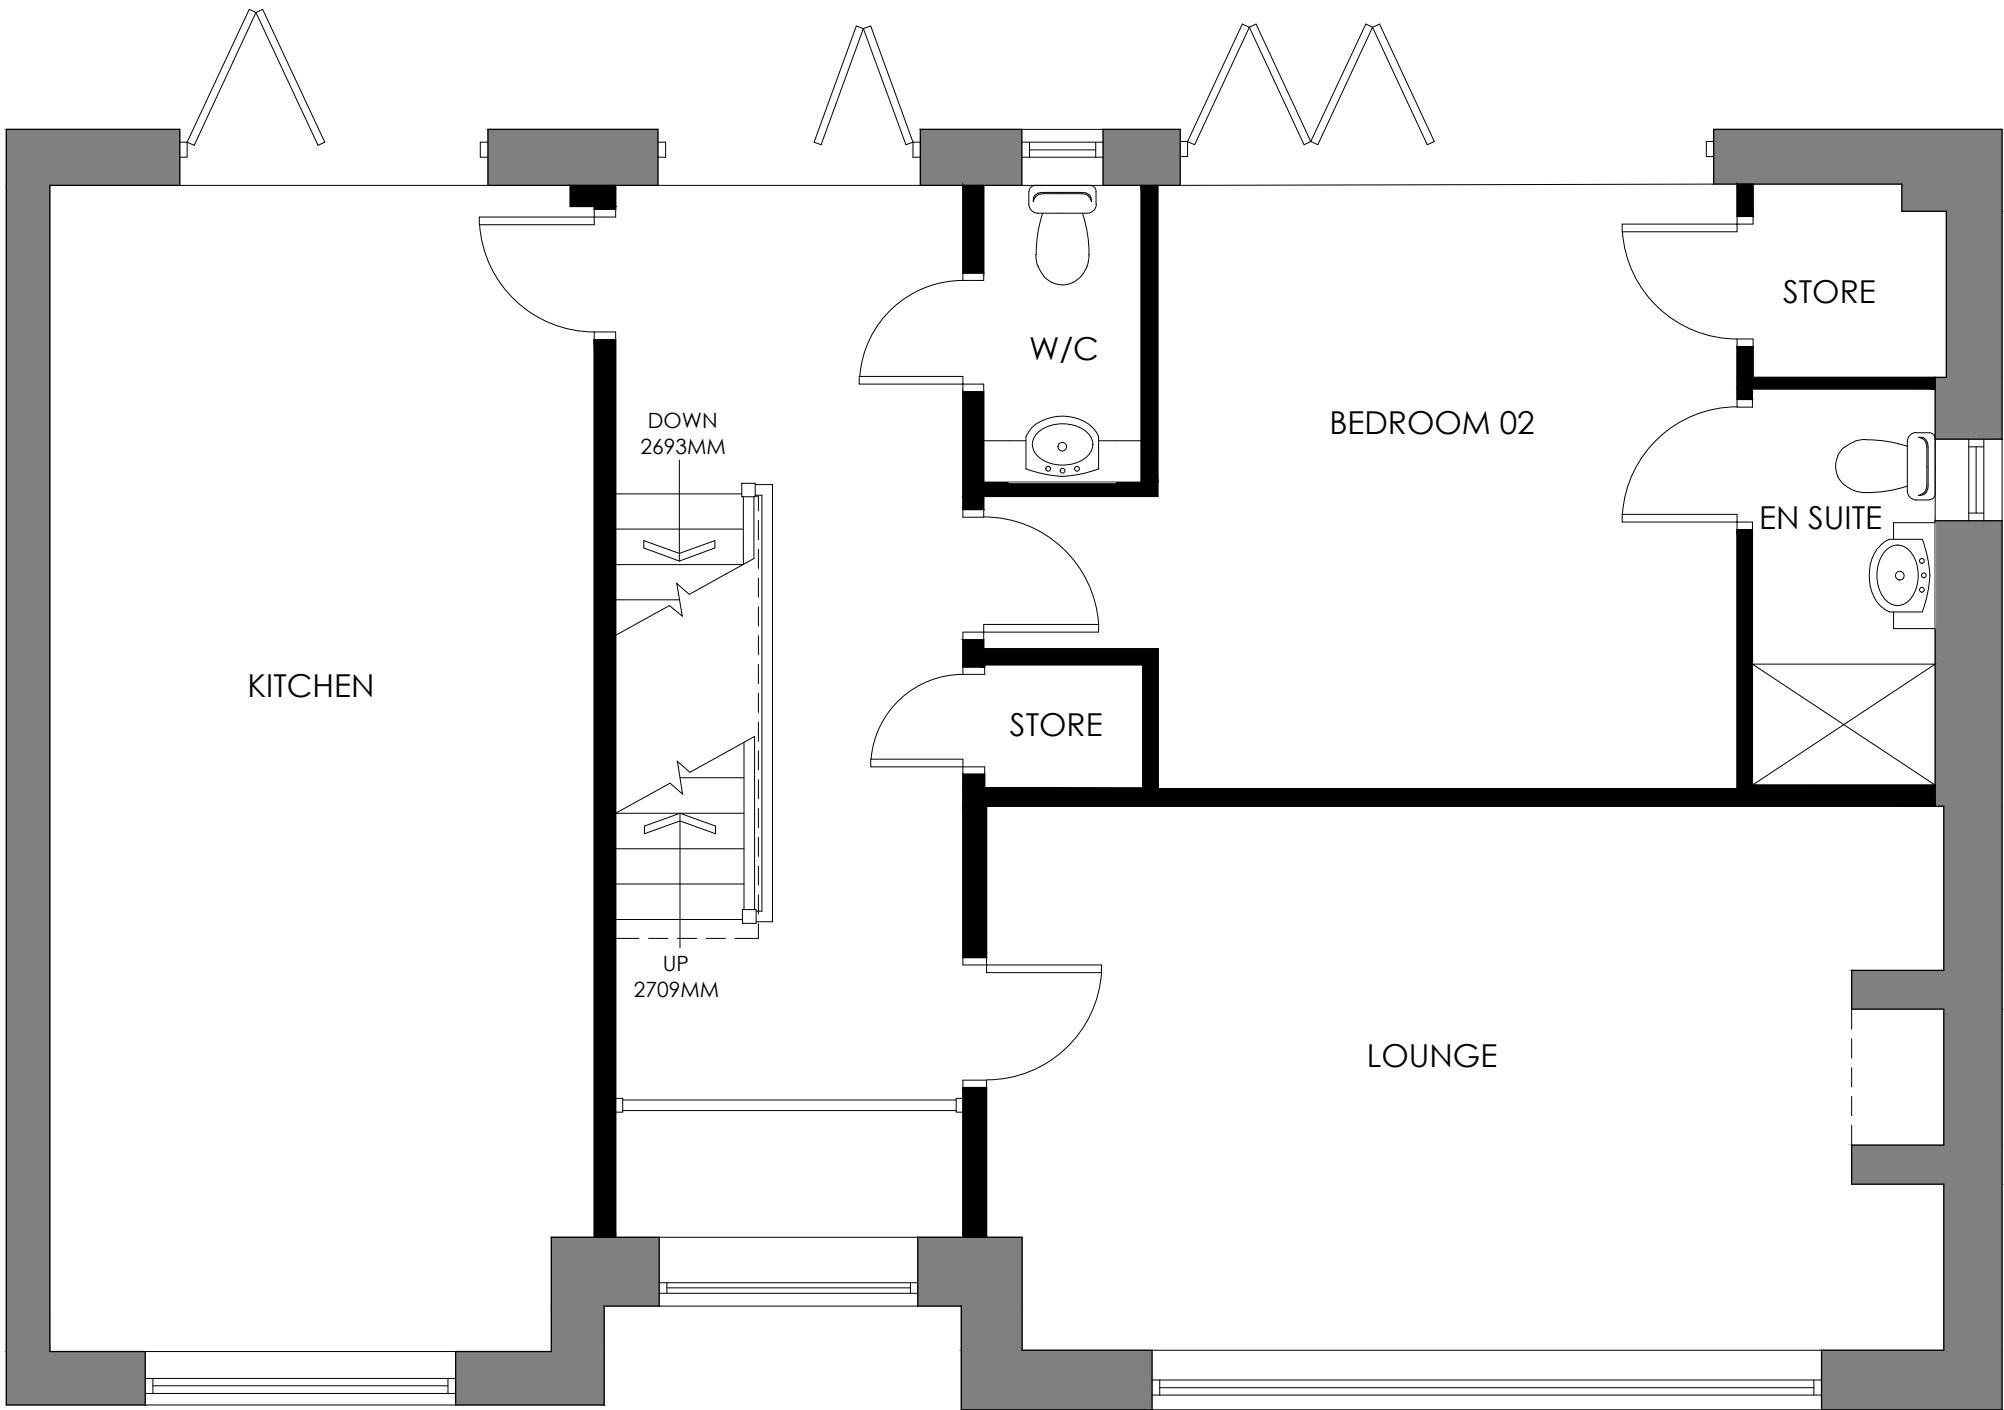

FIRST FLOOR PLAN_
AS EXISTING
Scale 1.50

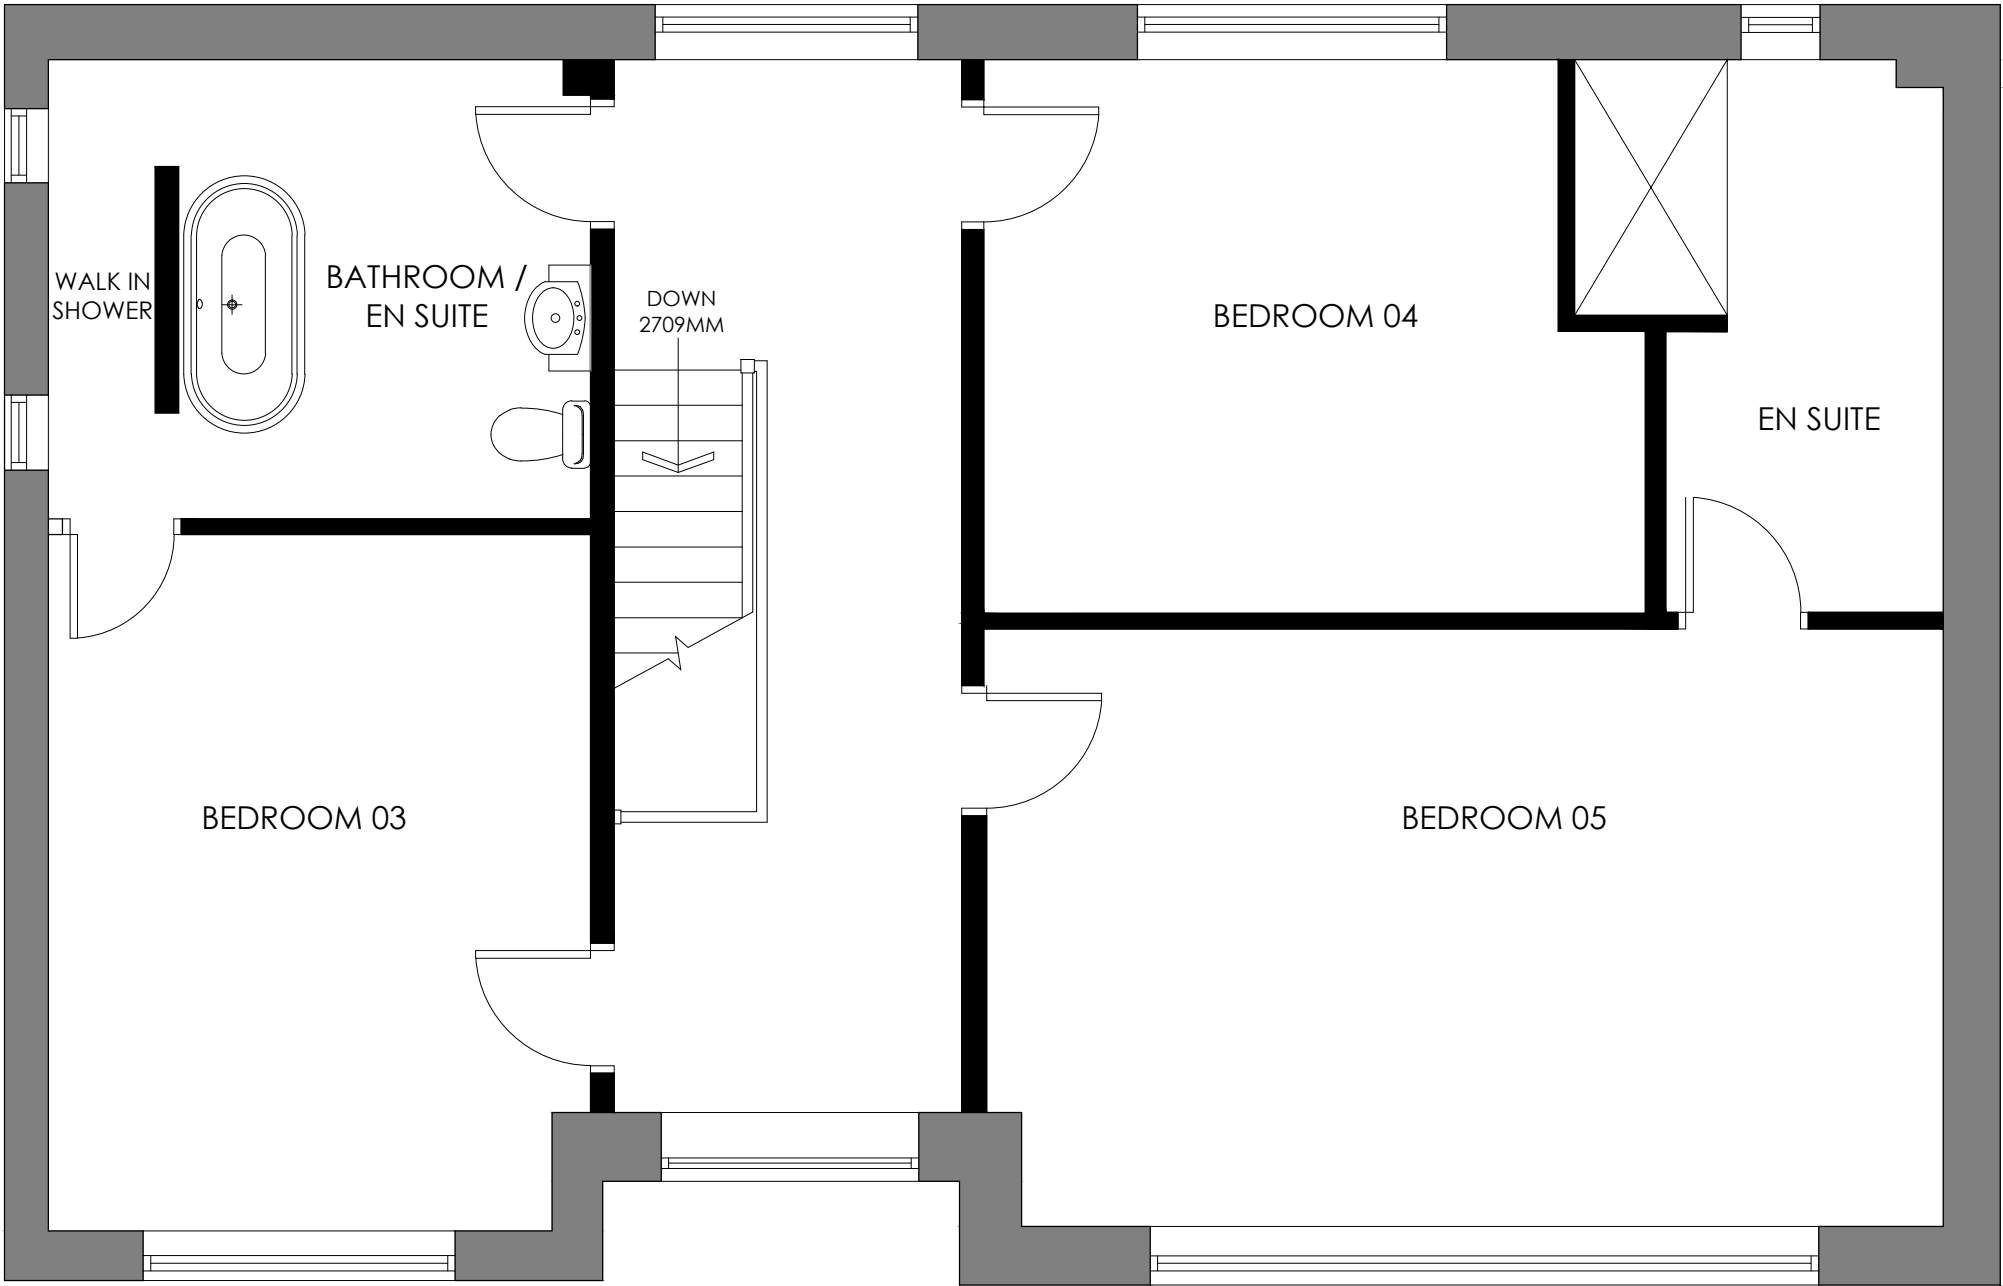

SECOND FLOOR PLAN_
AS EXISTING
Scale 1.50

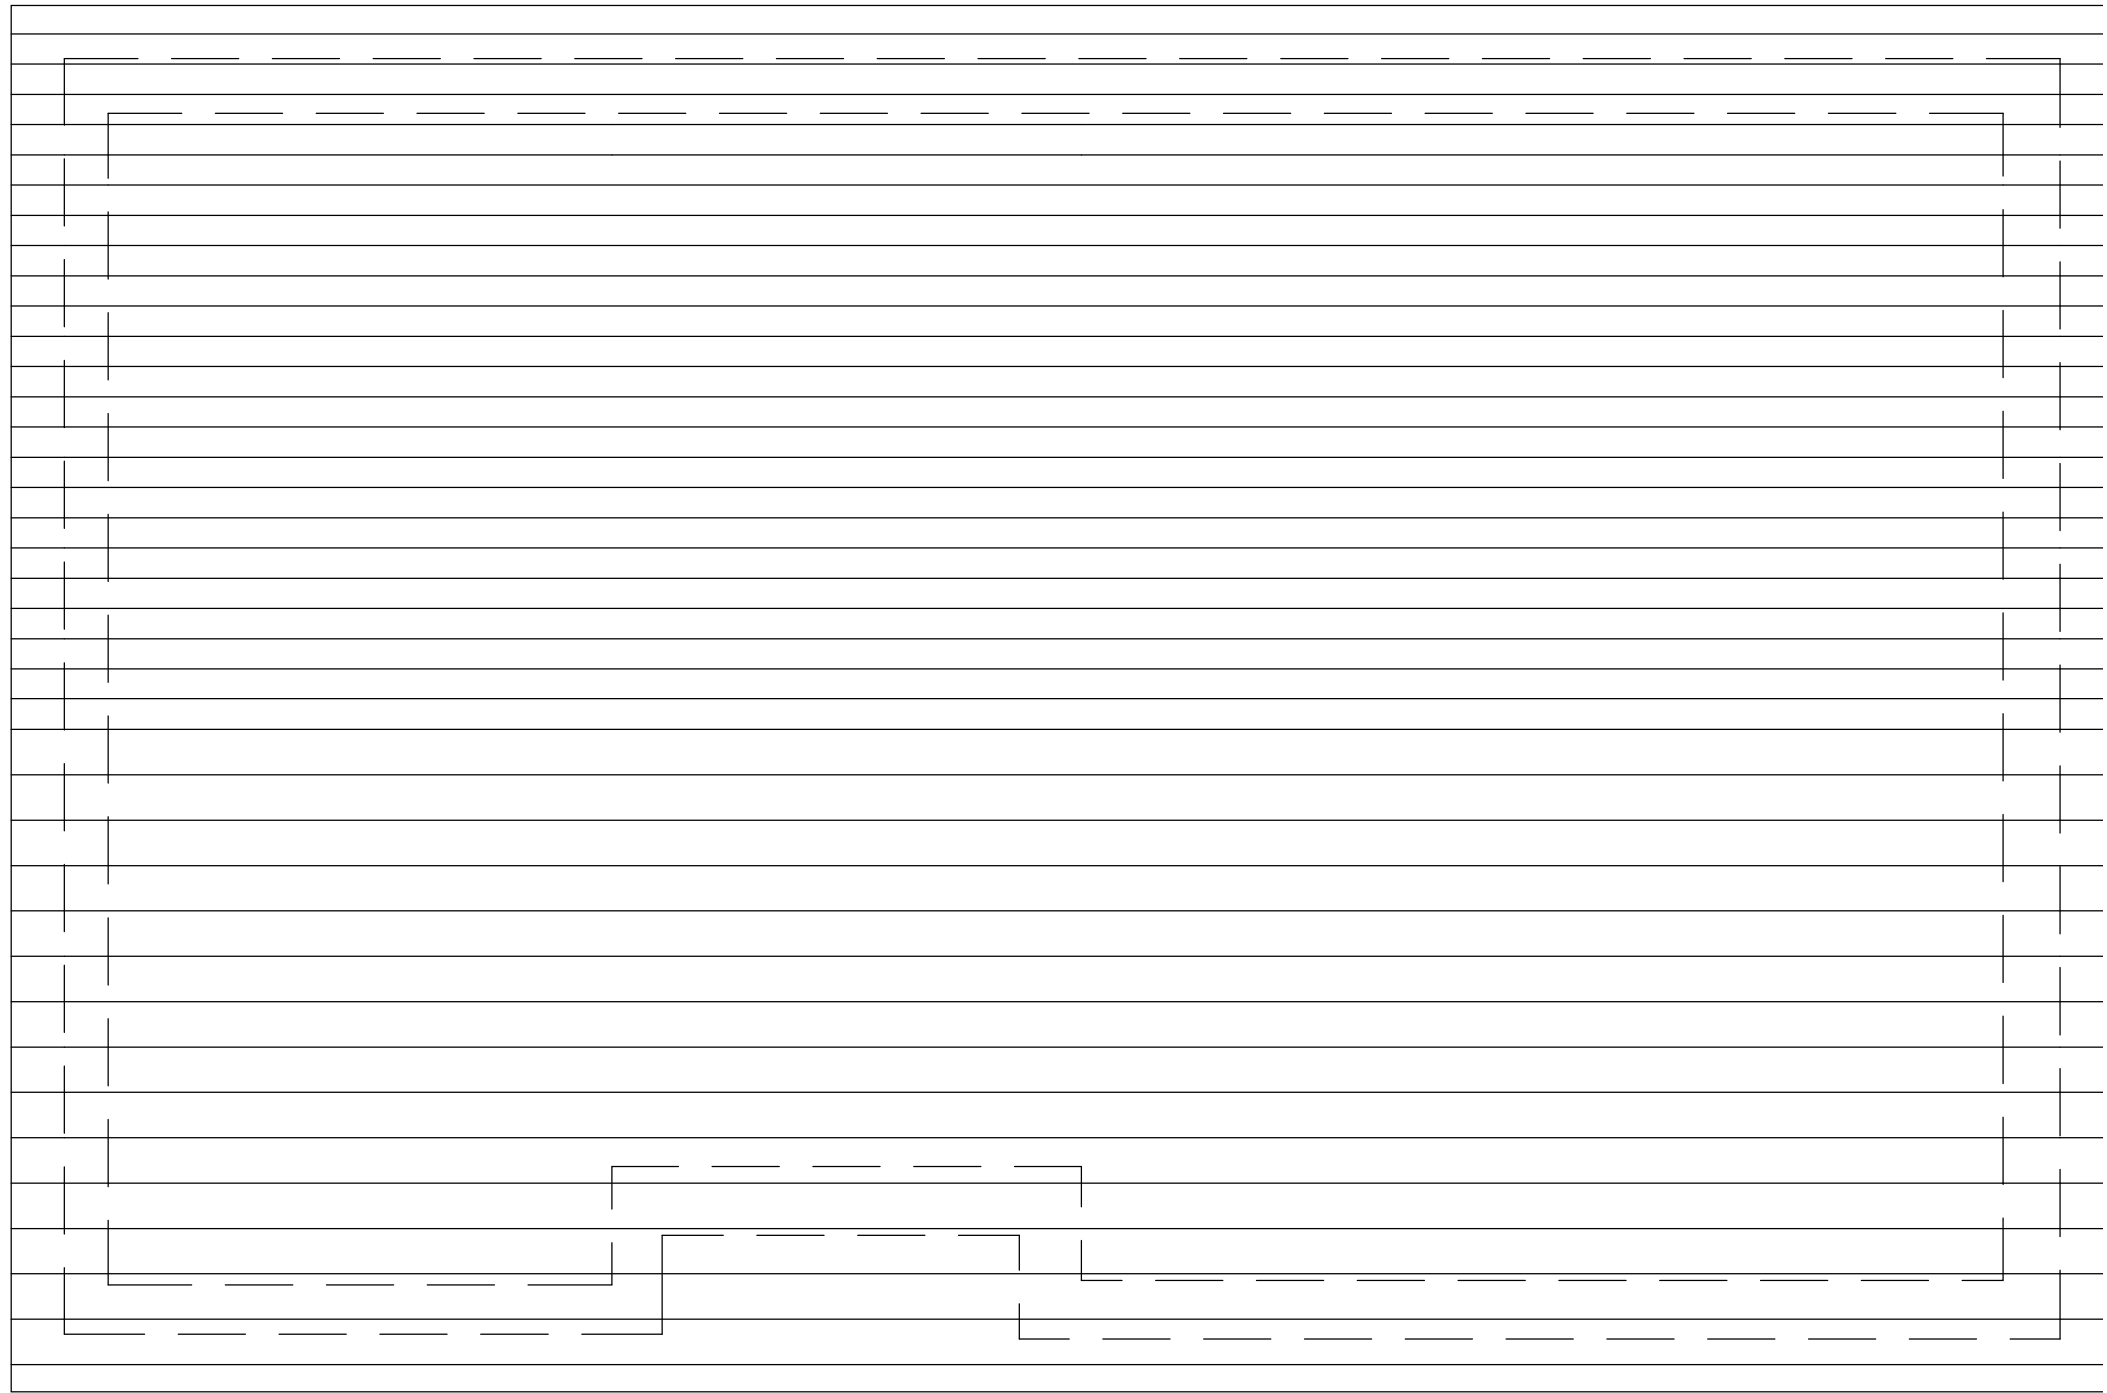

ROOF PLAN_
AS EXISTING
Scale 1.50

Rev_ Date_ Amendment_ By_ April_

Eight_

OneTwo

Architects

Tel_ +44 [0]7761 570735
Email_mail@eightonetwo.co.uk
www.eightonetwo.co.uk
Studio A5 Brooke's Mill, Armitage Bridge, Huddersfield, HD4 7NR

Drawing Status_

PLANNING

Client_

MISS LEAH GOODLIFFE

Project_

7 LITTLE CROFT CLOSE, HOLMFIRTH

Drawing Title_

AS EXISTING_ FLOOR PLANS

Drawing Scale_

1:50

Drawn By_

JatL

Checked By_

JatL

Paper Size_

A1

Drawn Date_

APRIL 2026

Checked Date_

APRIL 2026

Drawing Number_

25_890 100