


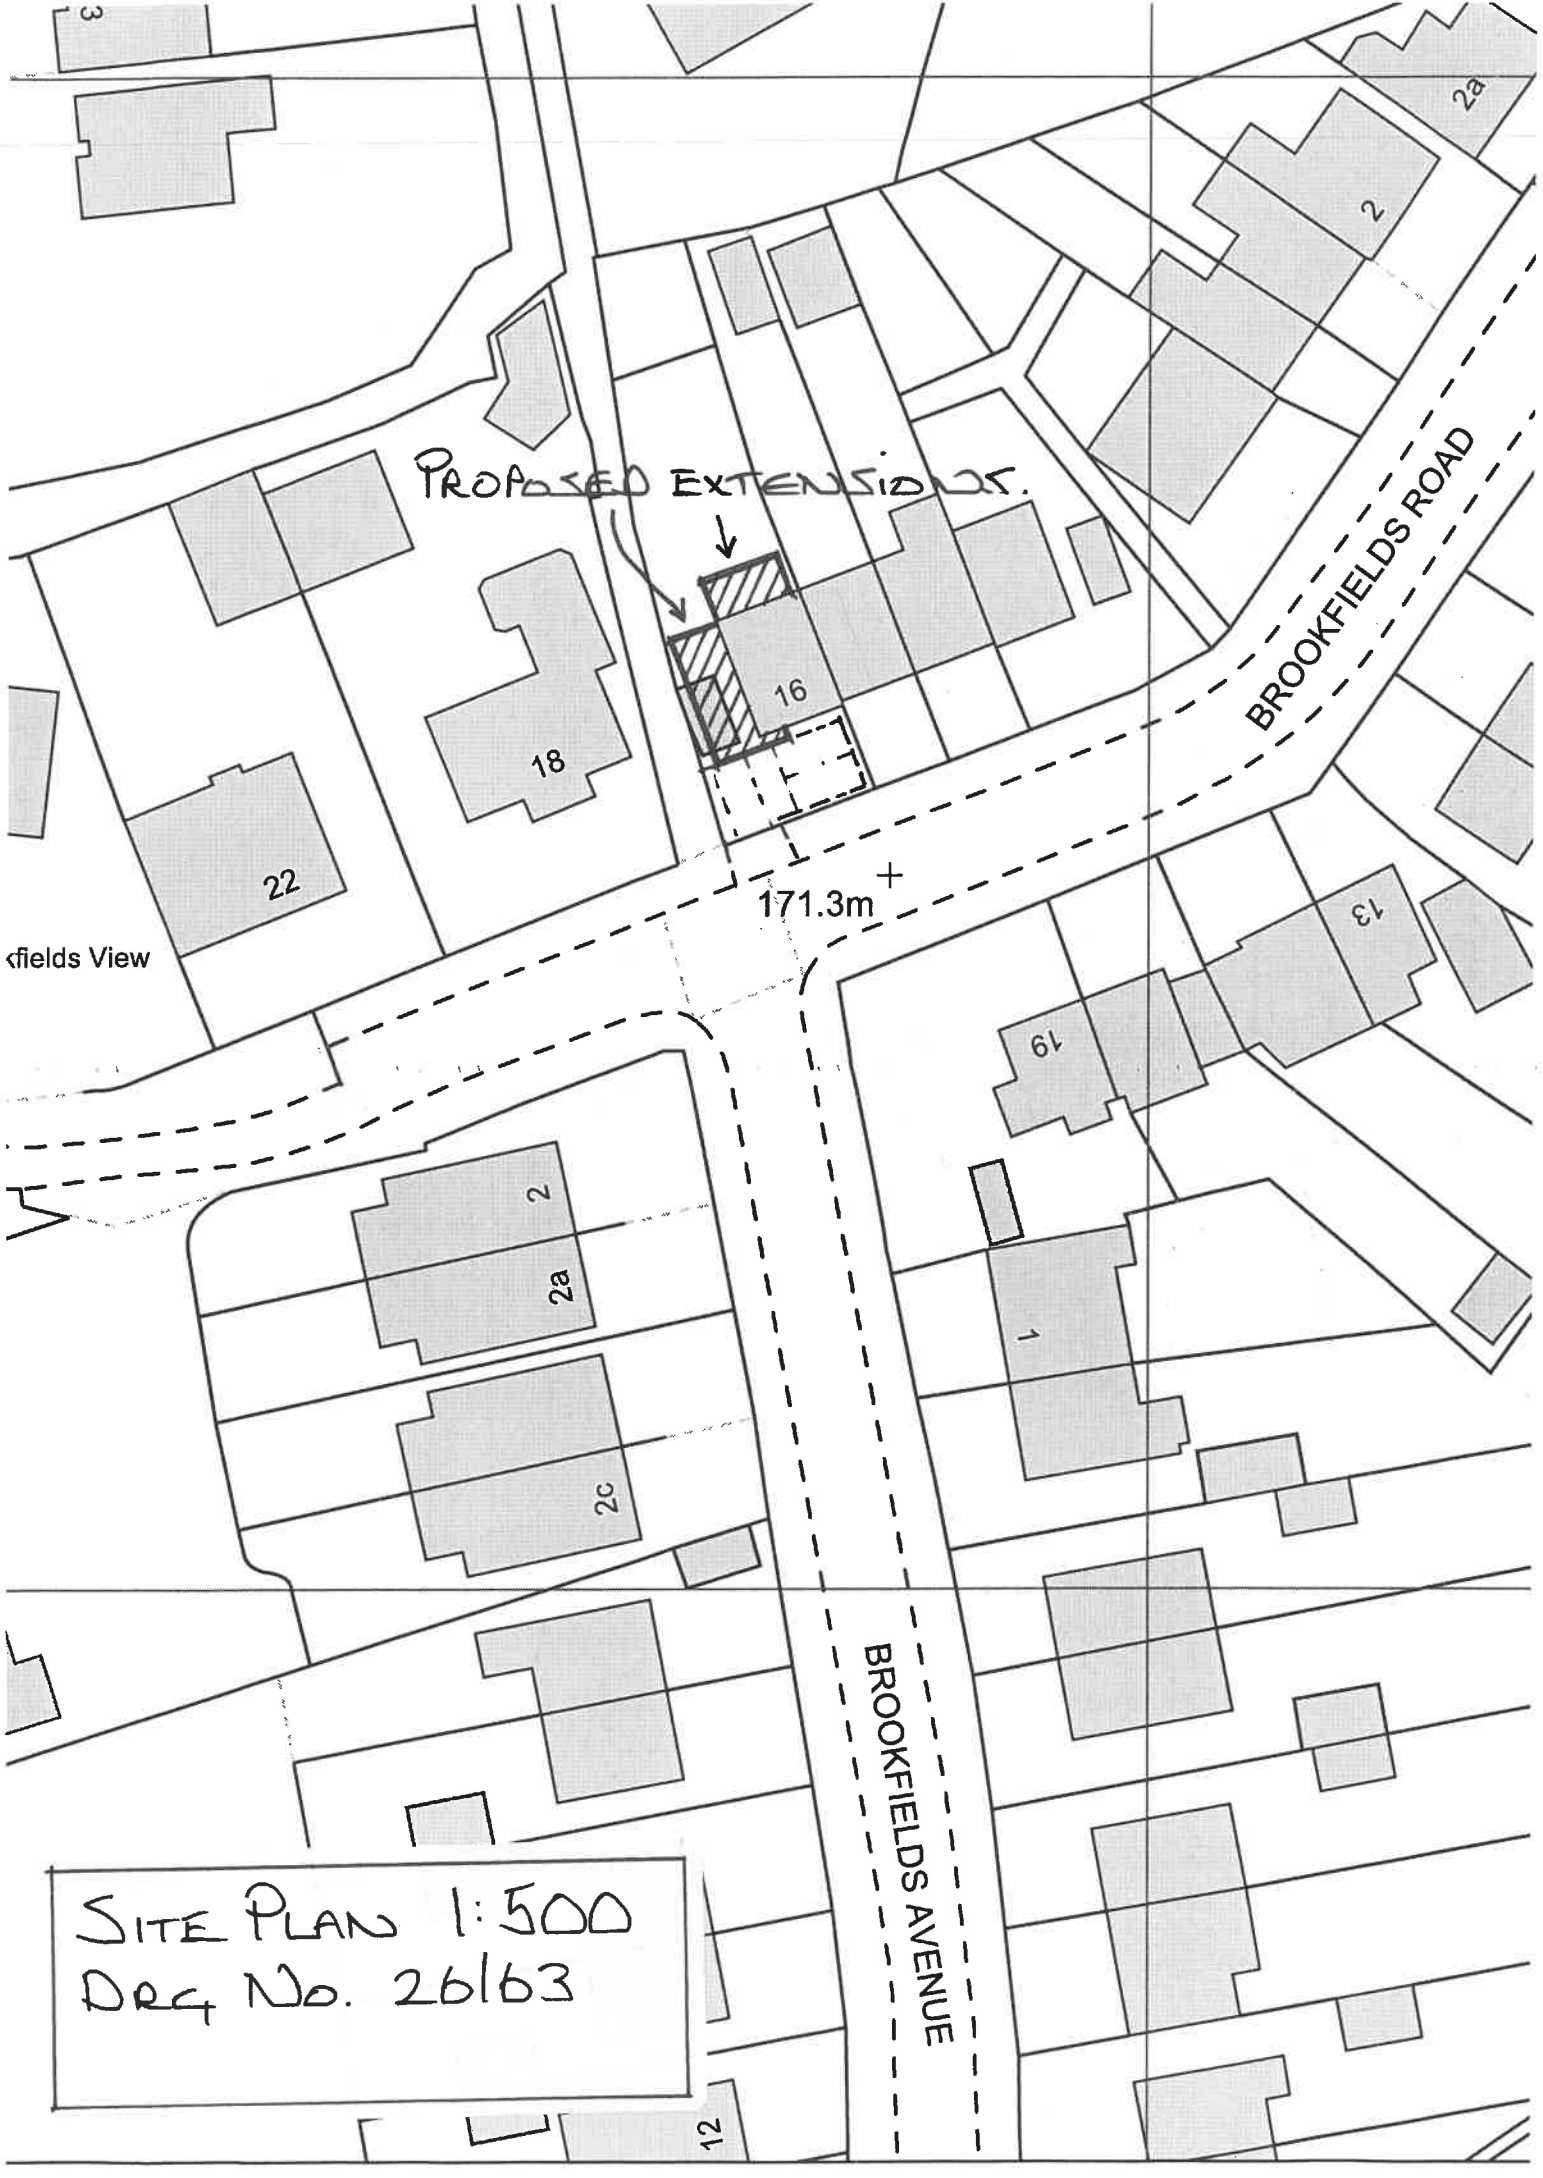

PROPOSED EXTENSION

BROOKFIELDS ROAD

171.3m +

BROOKFIELDS AVENUE

SITE PLAN 1:500
DRG No. 26163