



NOTE:
Do not scale from this drawing, only use
figured dimensions for construction purposes.
for the avoidance of doubt, all dimensions are
to wall structure not finishes.
Contractors are to verify all dimensions on site
and notify the designer of any discrepancies.

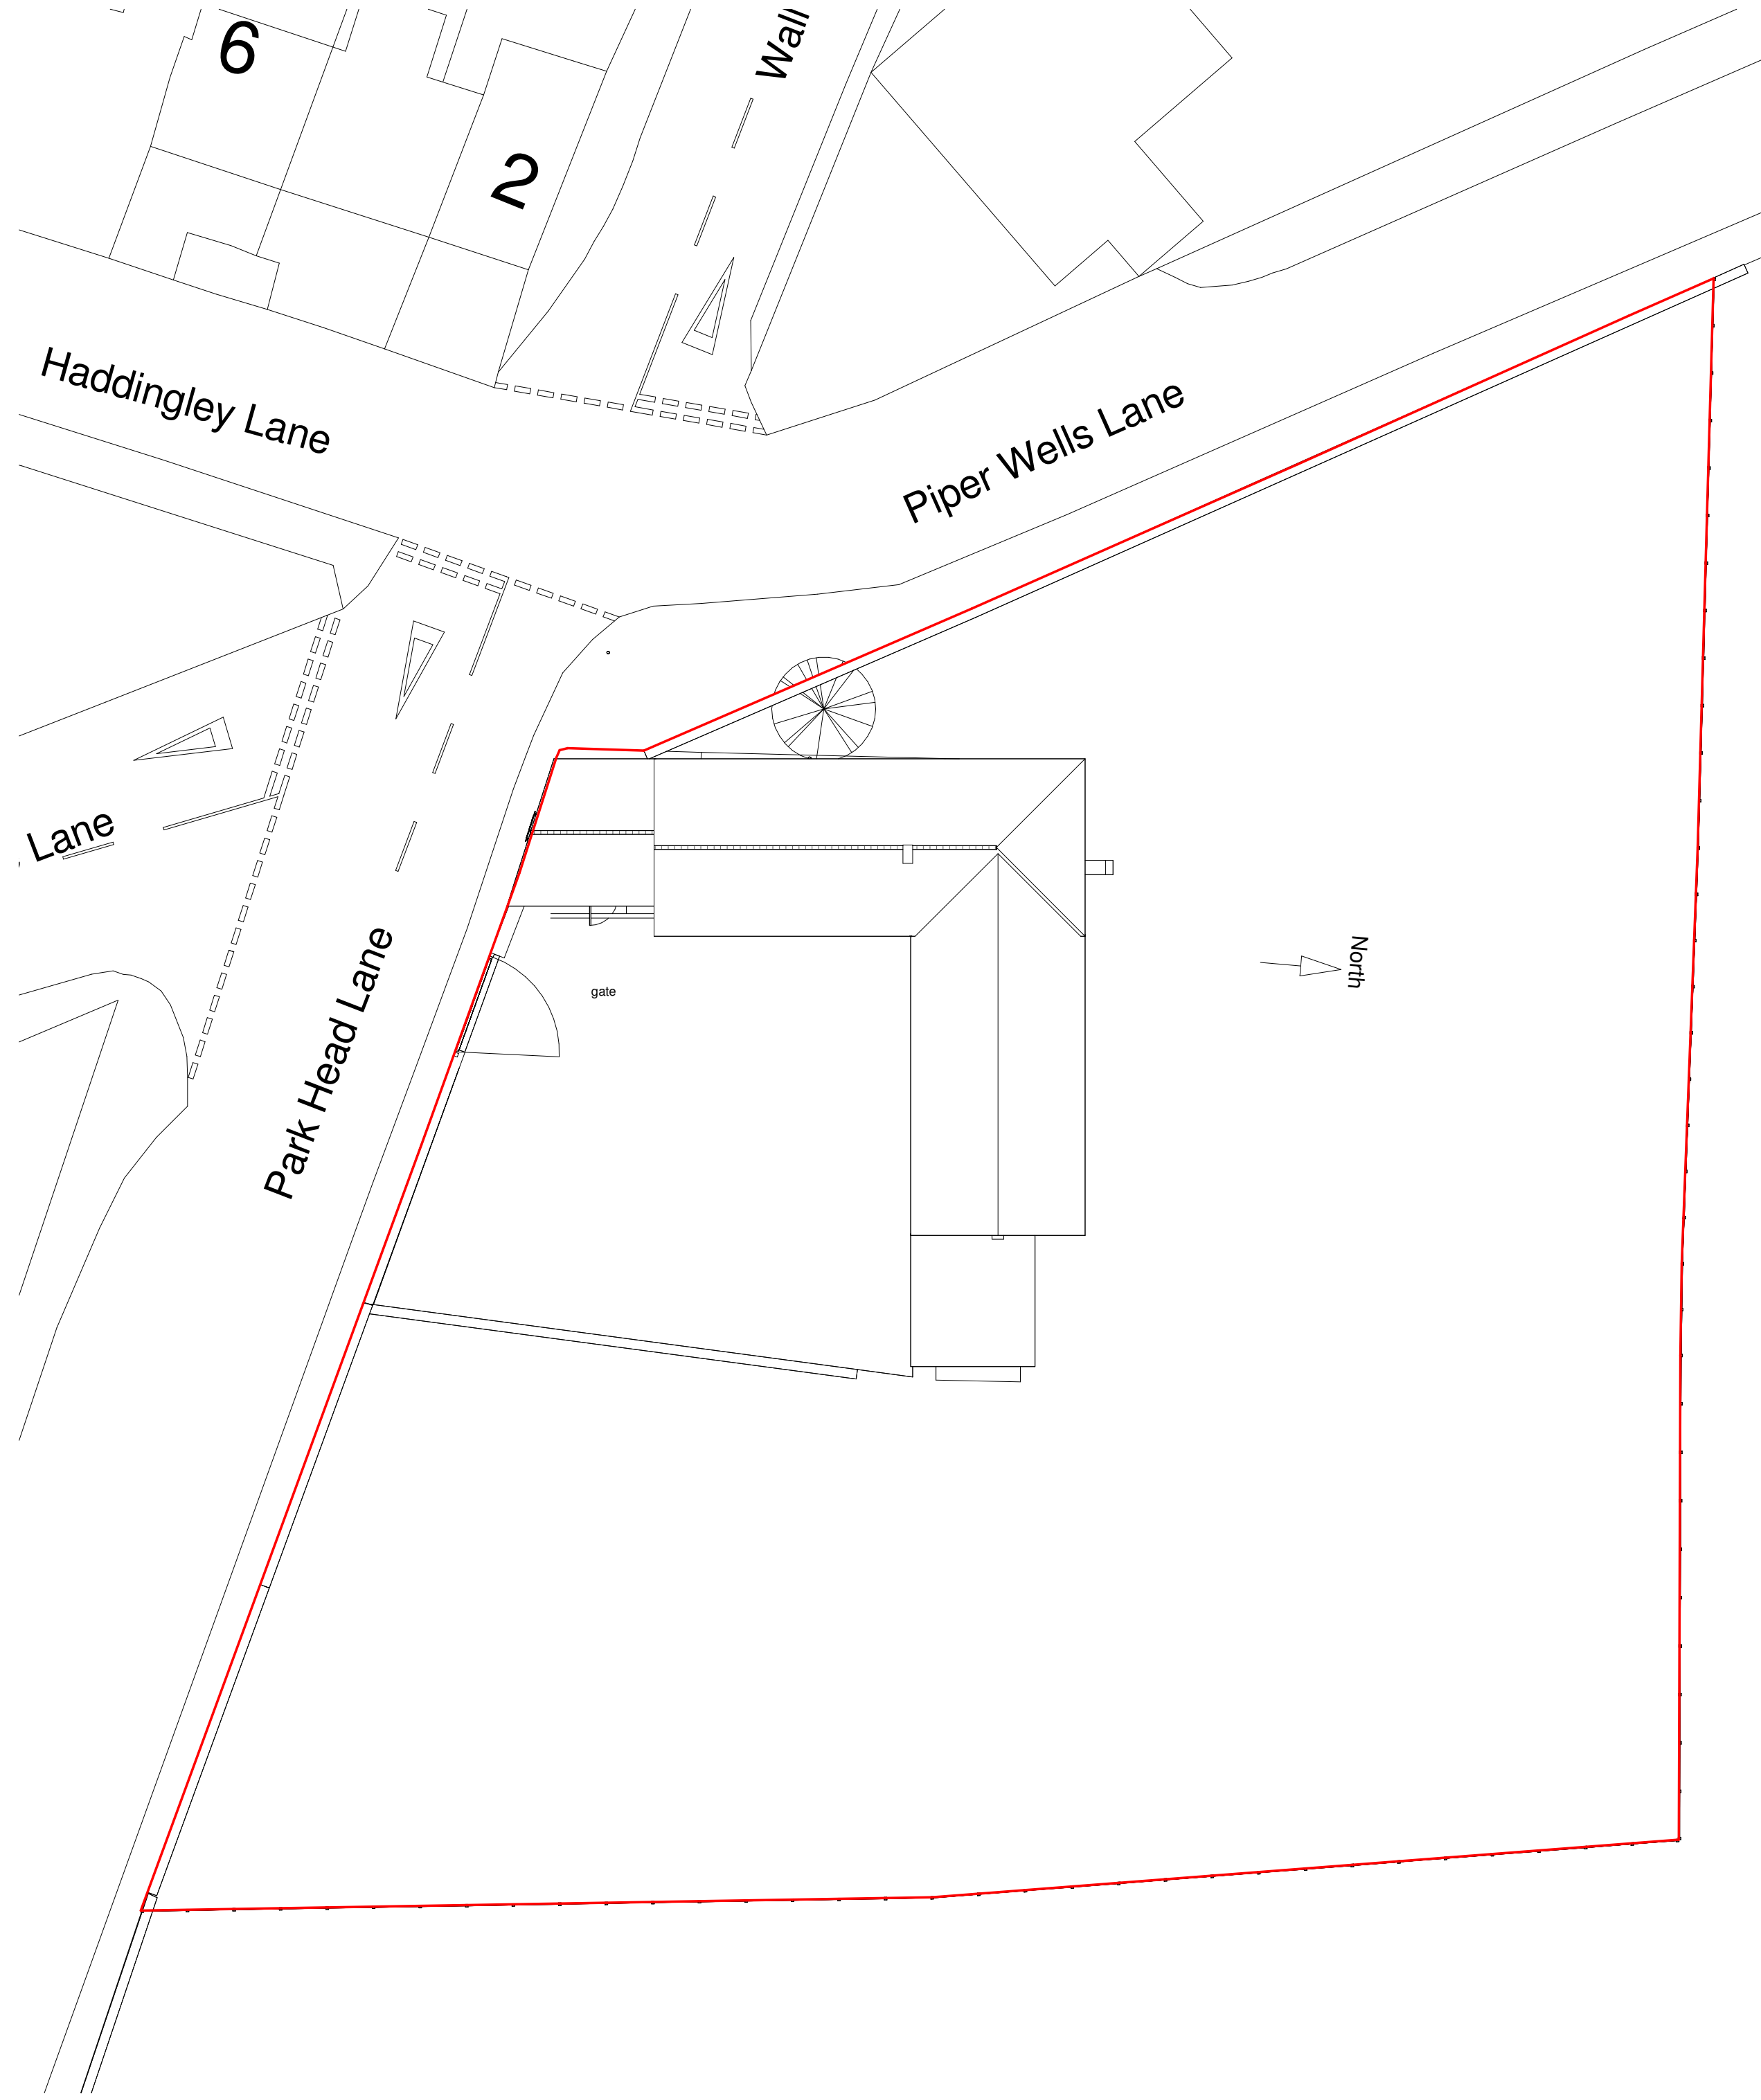

1 Existing Site Plan
1 : 200

 

2 Proposed Site Plan
1 : 200

Rev	Description	Date
A	Initial issue	24/10/25
B	Updated to client comments	14/01/26
C	updated to client comments	11/03/26
D	Updated to client comments	13/04/26
E	Updated to client comments	16/04/26
F	T15 and T16 added	30/04/26
G	Updated following pre app	18/06/26

CODE	SUITABILITY DESCRIPTION
STATUS	PURPOSE OF ISSUE

PROJECT

Piper Well Farmhouse & Barn,
Piper Well Lane, Shepley,
Huddersfield, HD8 8BA

TITLE

Site Plans

CLIENT

Simcox

DRAWN BY: JP	CHECKED BY: JP	DATE 10/24/25
SCALE (@ A1) 1 : 200	PROJECT NUMBER 2024-70	

Oakleaf Architecture



E-mail: oakleafarchitecture@outlook.com
ARCHITECTURE - PLANNING - BUILDING REGS

DRAWING NUMBER	REV
A (PL)-002	G

18/06/2026 20:05:39