





Existing Front Elevation
South 1:100

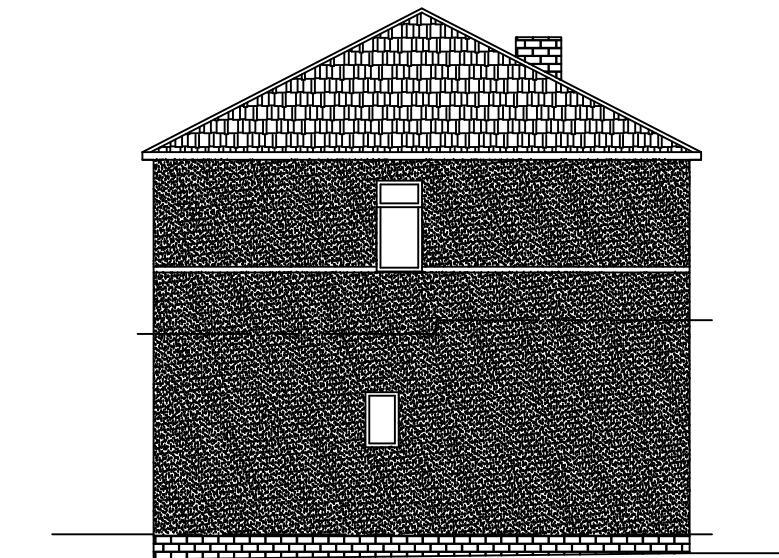


Existing Left Side Elevation
West 1:100


Existing access
to no.68 to
be maintained

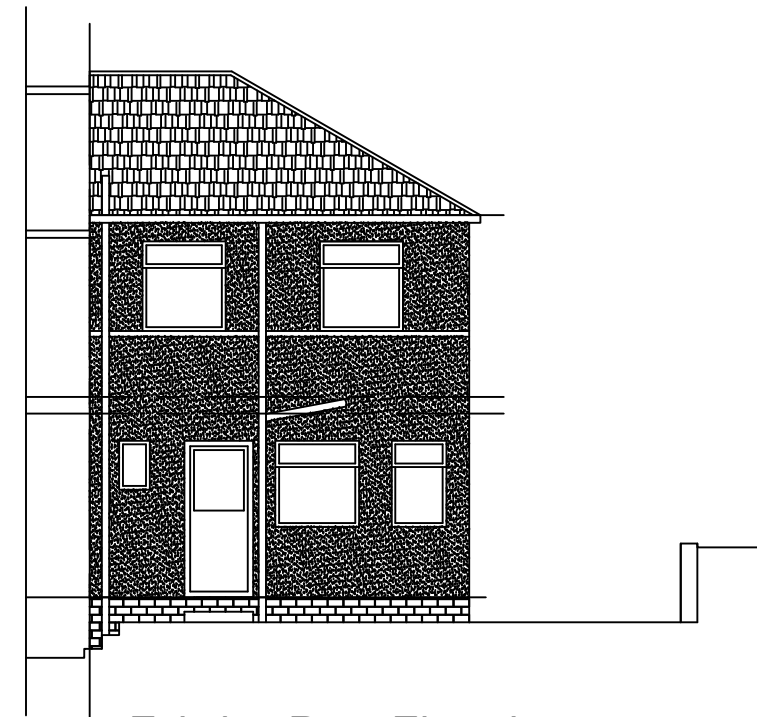

Existing Rear Elevation
North 1:100

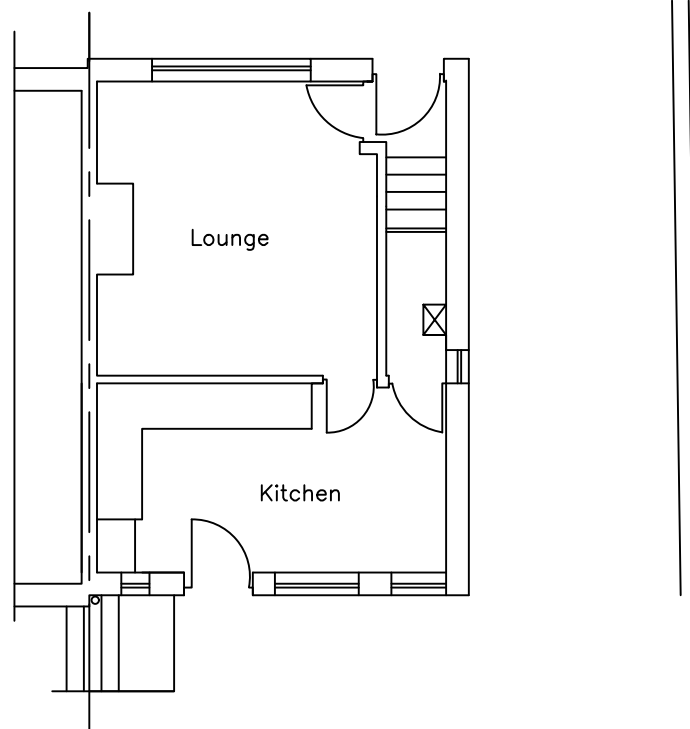

Existing Ground Floor Plan
1:100

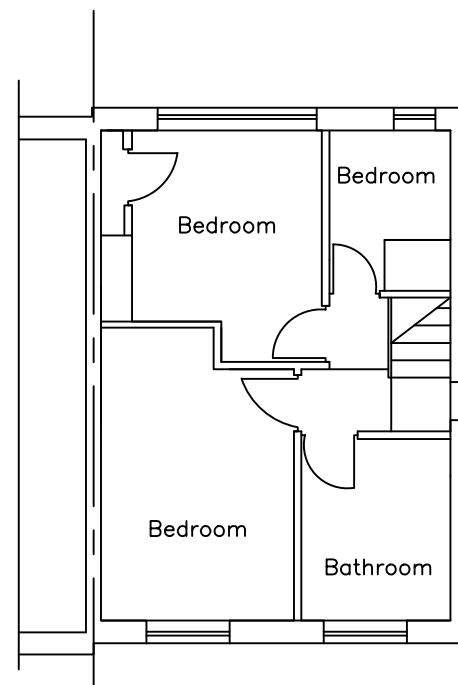

Existing First Floor Plan
1:100

MIRFIELD DESIGNS
Planning & Building Control Services

Tel: 07877959728
Email: mirfielddesigns@gmail.com

Client Mr Barrett	
Job 70 Ainley Road Huddersfield	
Title Proposed Floor Plan	
Drawn By RK	Date Feb 2026
Eng. Check	Scale 1:50
Tech. Check	
Drawing No. 2026 / 514 / 01	Rev.