



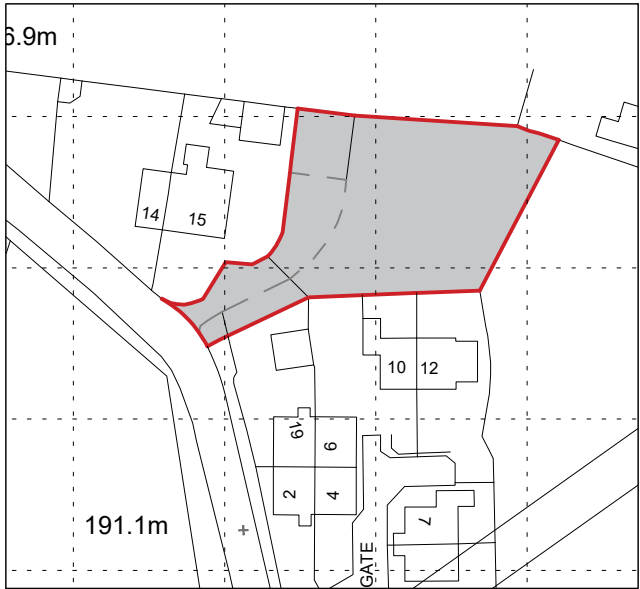

LOCATION PLAN
1:2500@A3

- BCP BIN COLLECTION POINT
- TARMAC WITH TUMBLE BLOCK BORDERS
- GRASS LAWN
- PROPOSED HIGH QUALITY PRECAST CONCRETE PAVING TO PATIOS/PATHWAYS
- PROPOSED NATIVE ORNEMANTAL TREES
- PROPOSED HIGH QUALITY PERMEABLE PCC BLOCKS TO PARKING/DRIVEWAY

GROUND FLOOR PLAN
Proposed
1:500@A3

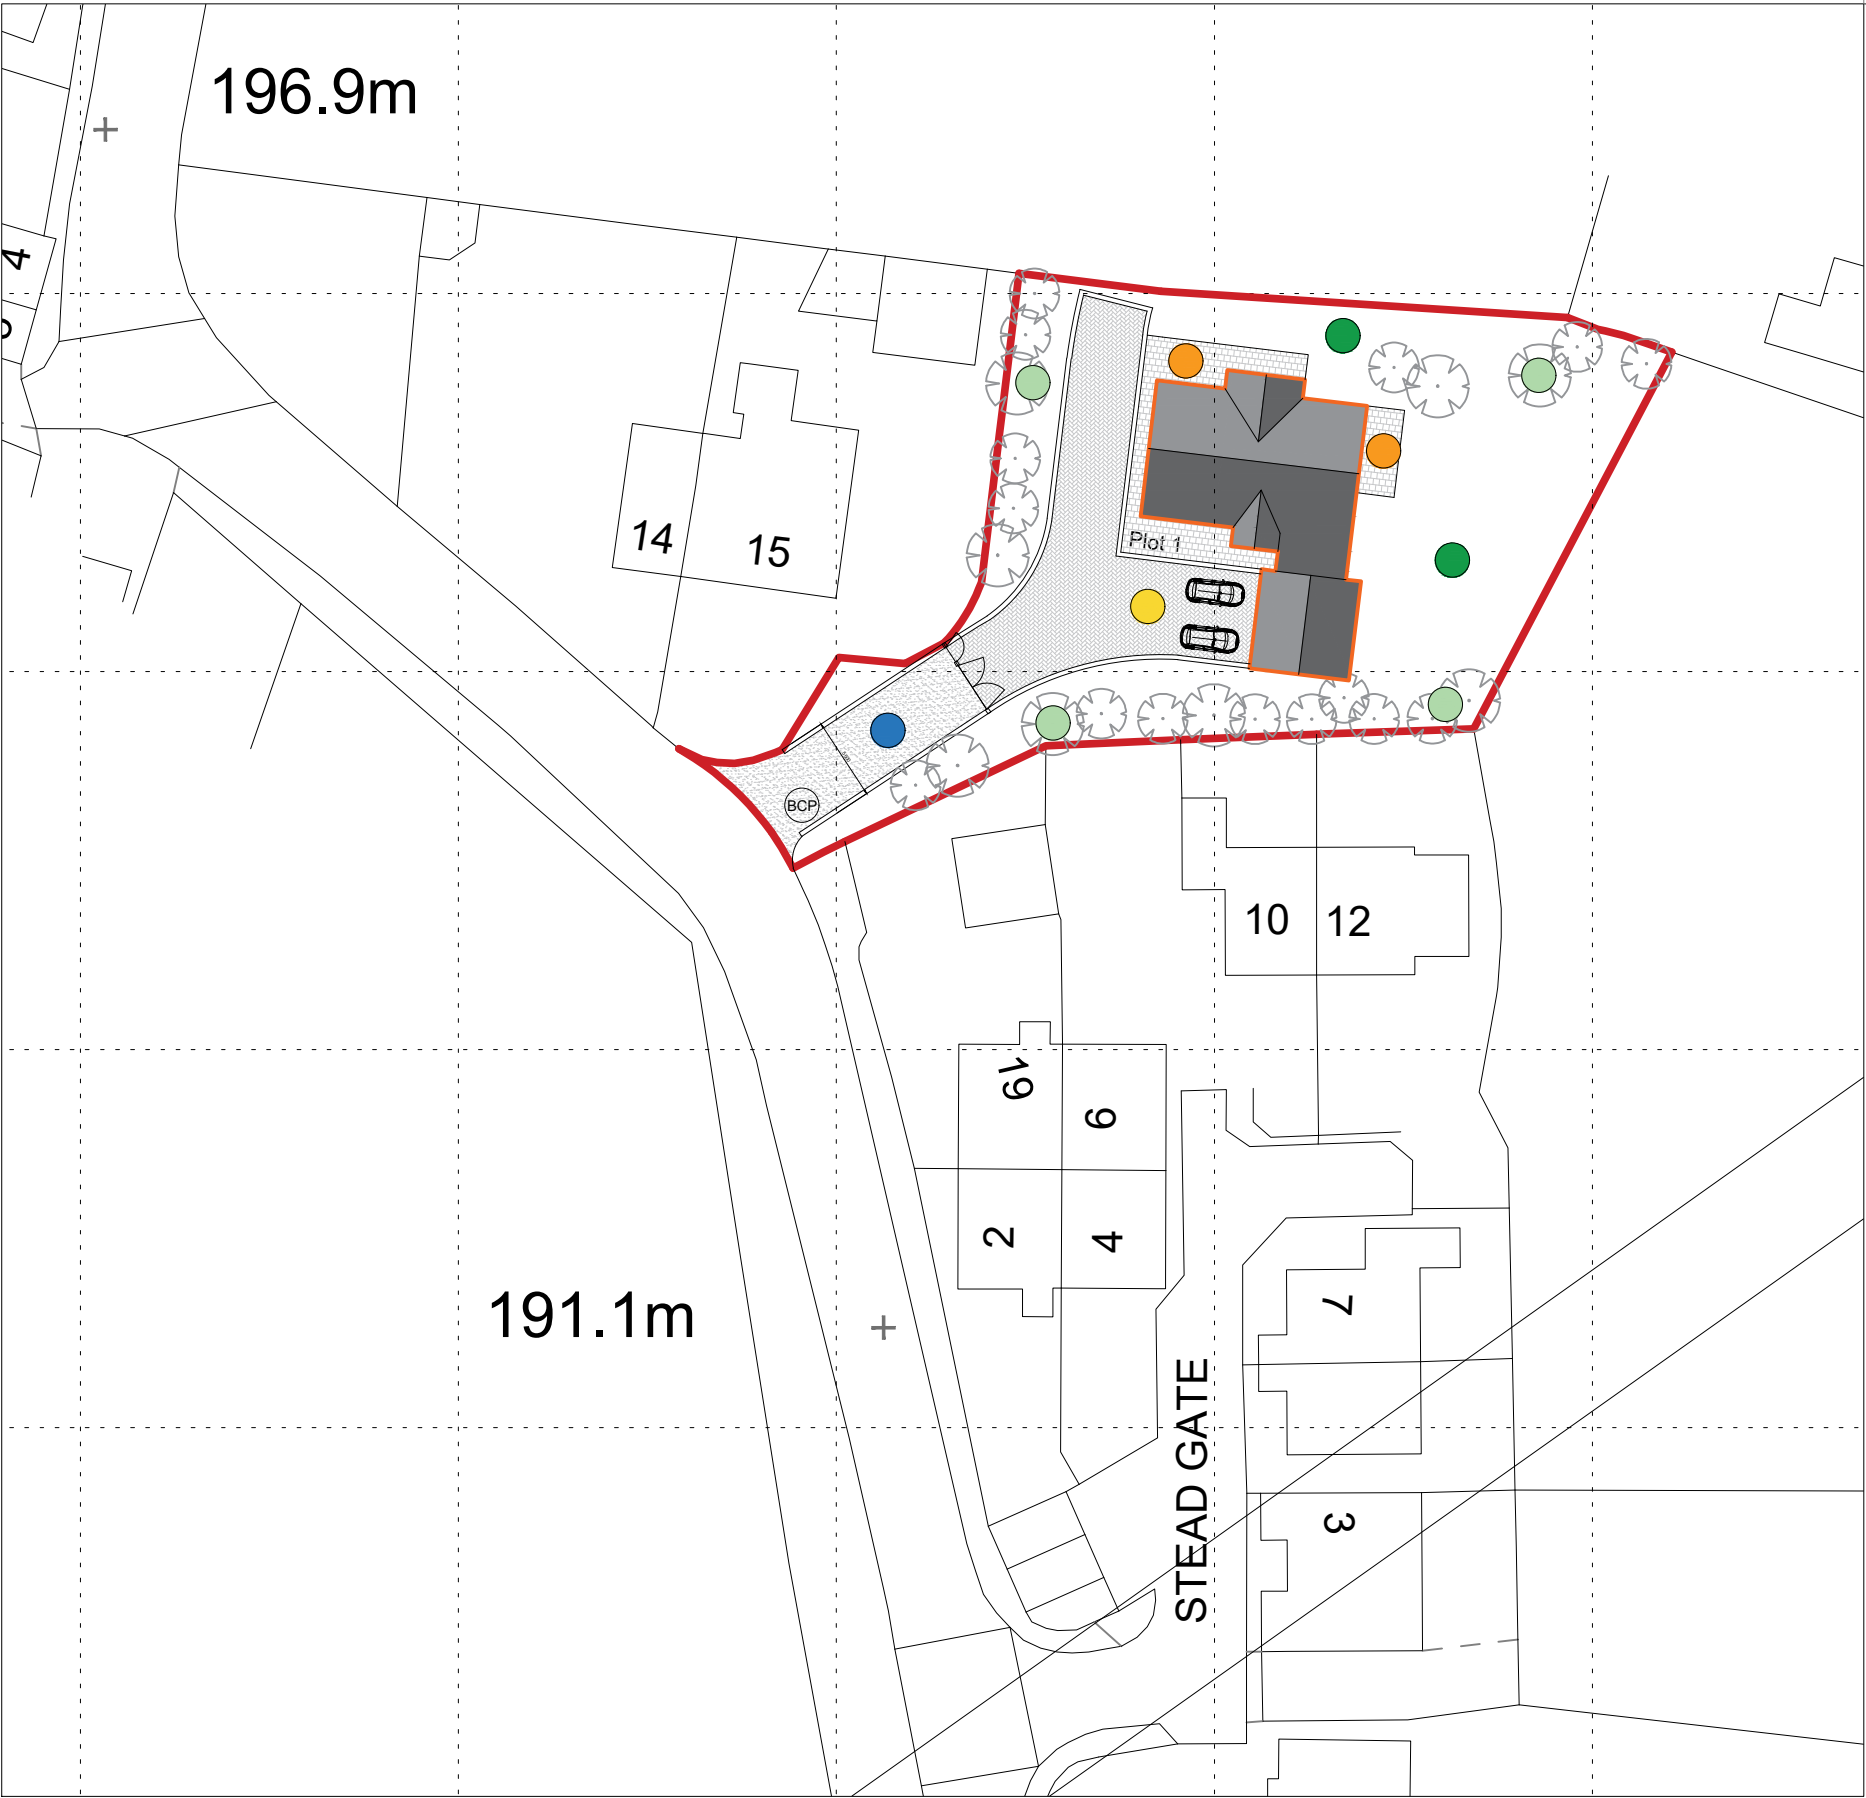

Copyright of this drawing remains the sole property of eleven52architects Ltd unless otherwise agreed in writing. Use given dimensions and report any discrepancies prior to commencement of work. This drawing is prepared for planning purposes and is subject to statutory approvals, design team consult & technical design. Party Wall Issues are the responsibility of the Client [www.gov.uk/party-wall-building-works]

Notes:
Unless indicated, this drawing is for information only.
Do not scale, use figured dimensions only.
All dimensions to be checked on site

0 Drwg. original size: A3

eleven52architects
eleven52architects
30 The Fairway
Pudsey
Leeds LS28 7RE
T: +44(0)7958738229
E: karl@eleven52architects.co.uk
W: eleven52architects.co.uk

Project: Land off Shelley Woodhouse Lane
Shelley, Huddersfield

Drawing Title: Illustrative Site Plan

Scale: 1:500@A3

Drwg. Created: 28.01.26

Drwg. No: 0478_WOOD_201

Status: Information
(*)

Revision: C