



SAMPLE OF THE SLATE TO MATCH THE LOCAL TYPE



SAMPLE OF THE STONE FOR EXTENAL WALLING

Proposed Materials

- (A) Locally sourced stone
- (B) Slate feature surround
- (C) Spanish slates roof - Dark Grey
- (D) New windows & doors [French Grey]
- (E) Aluminum bifold doors [French Grey]
- (F) Composite Frame Entrance [French Grey]
- (G) Aluminum French doors [French Grey]




Site Plan
Proposed
Scale 1:500@A1




Proposed
Front Elevation

Scale: 1:50@A1

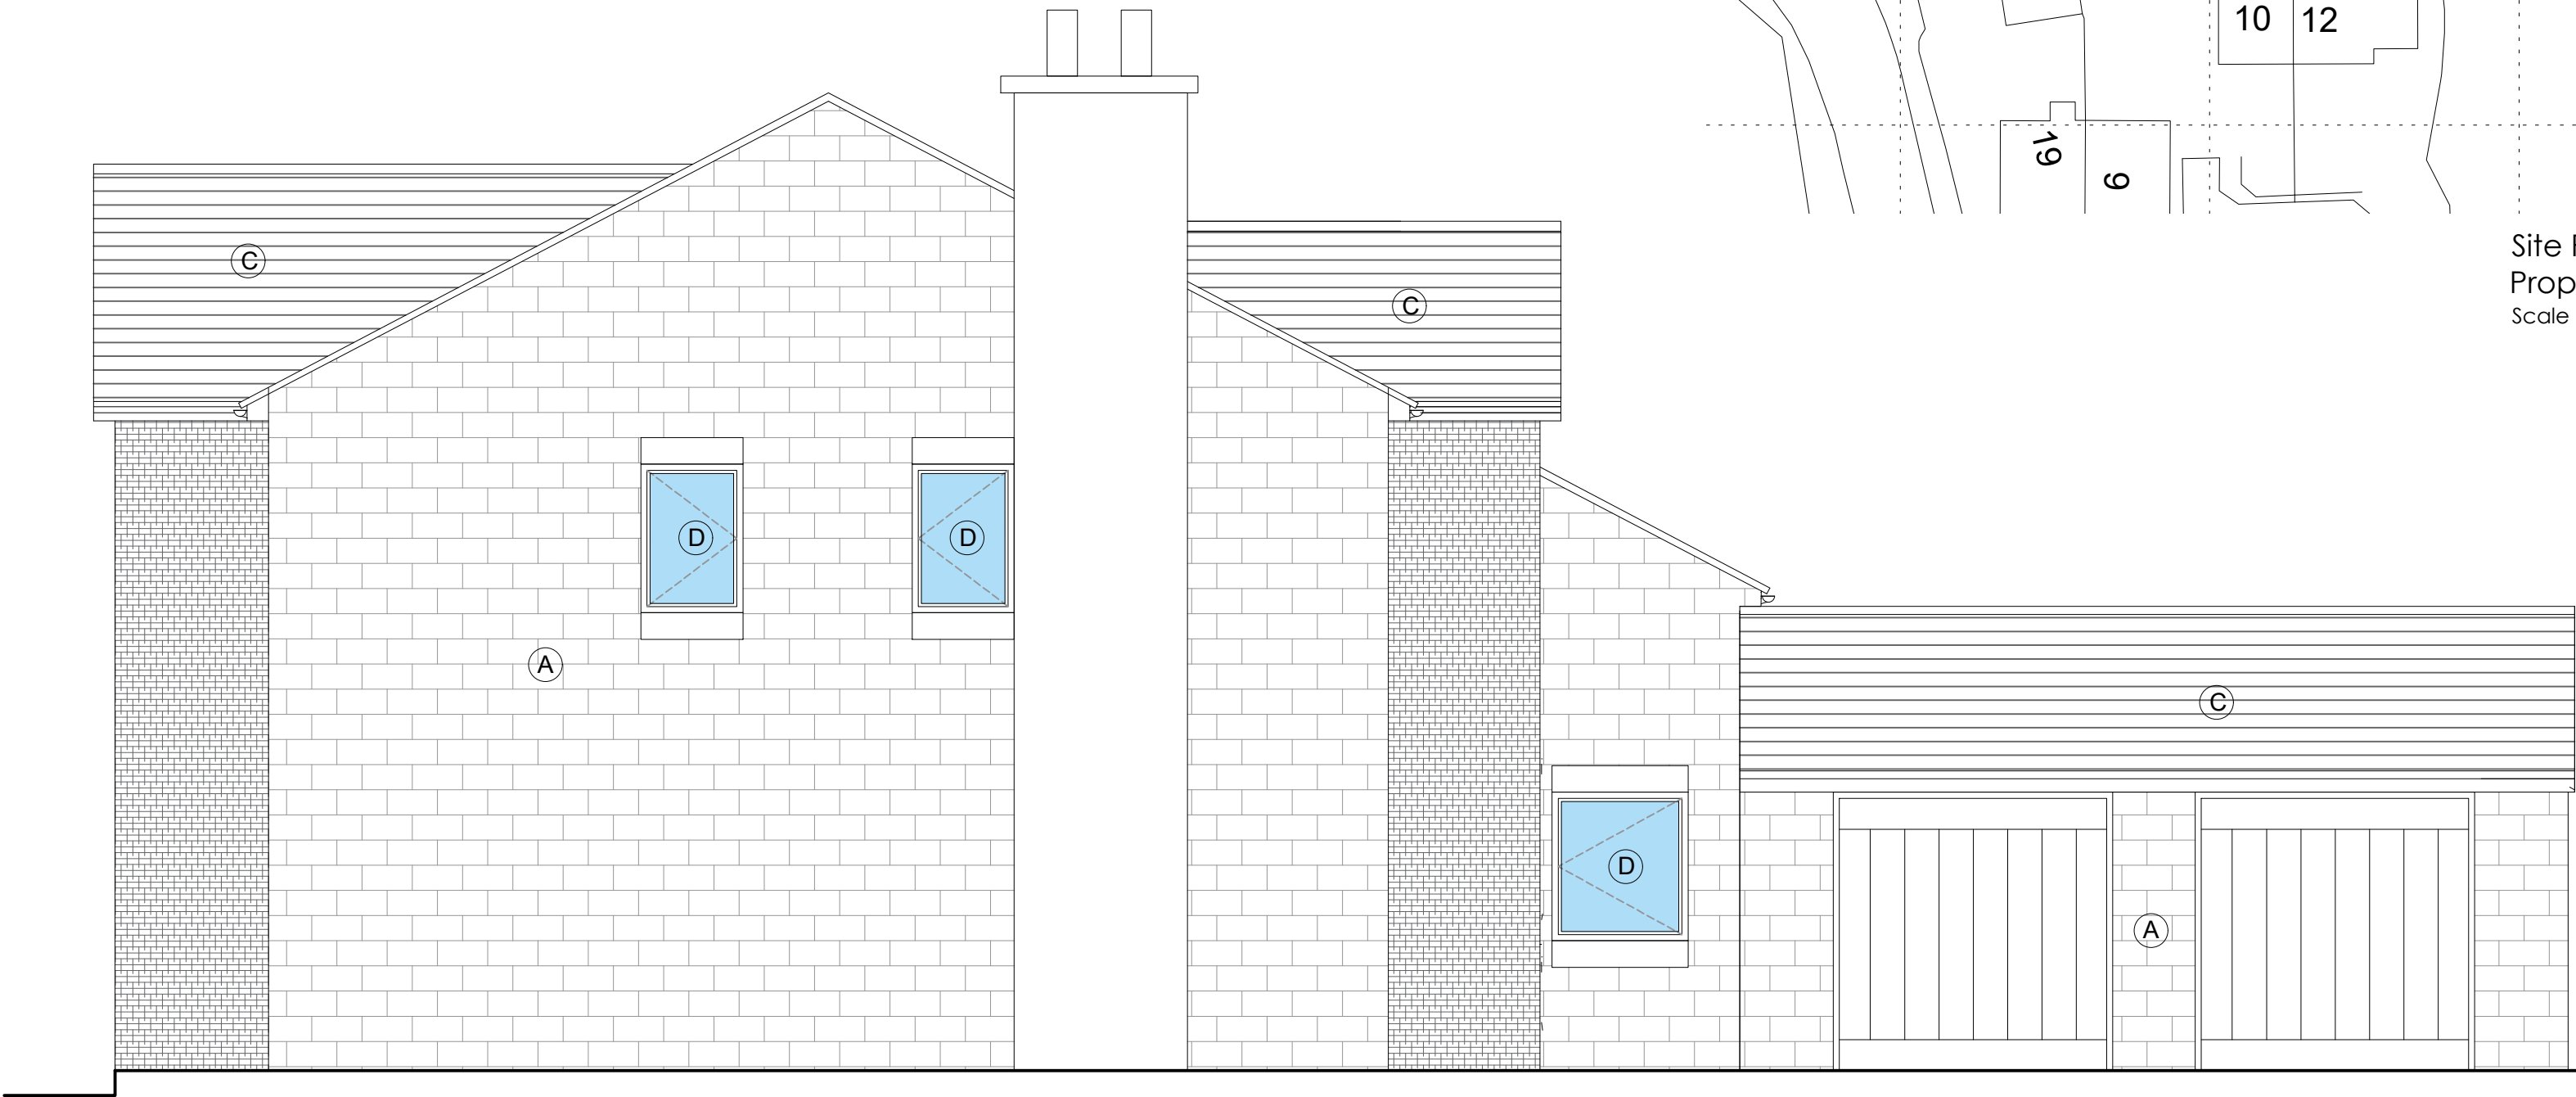

Proposed
Side Elevation

Scale: 1:50@A1

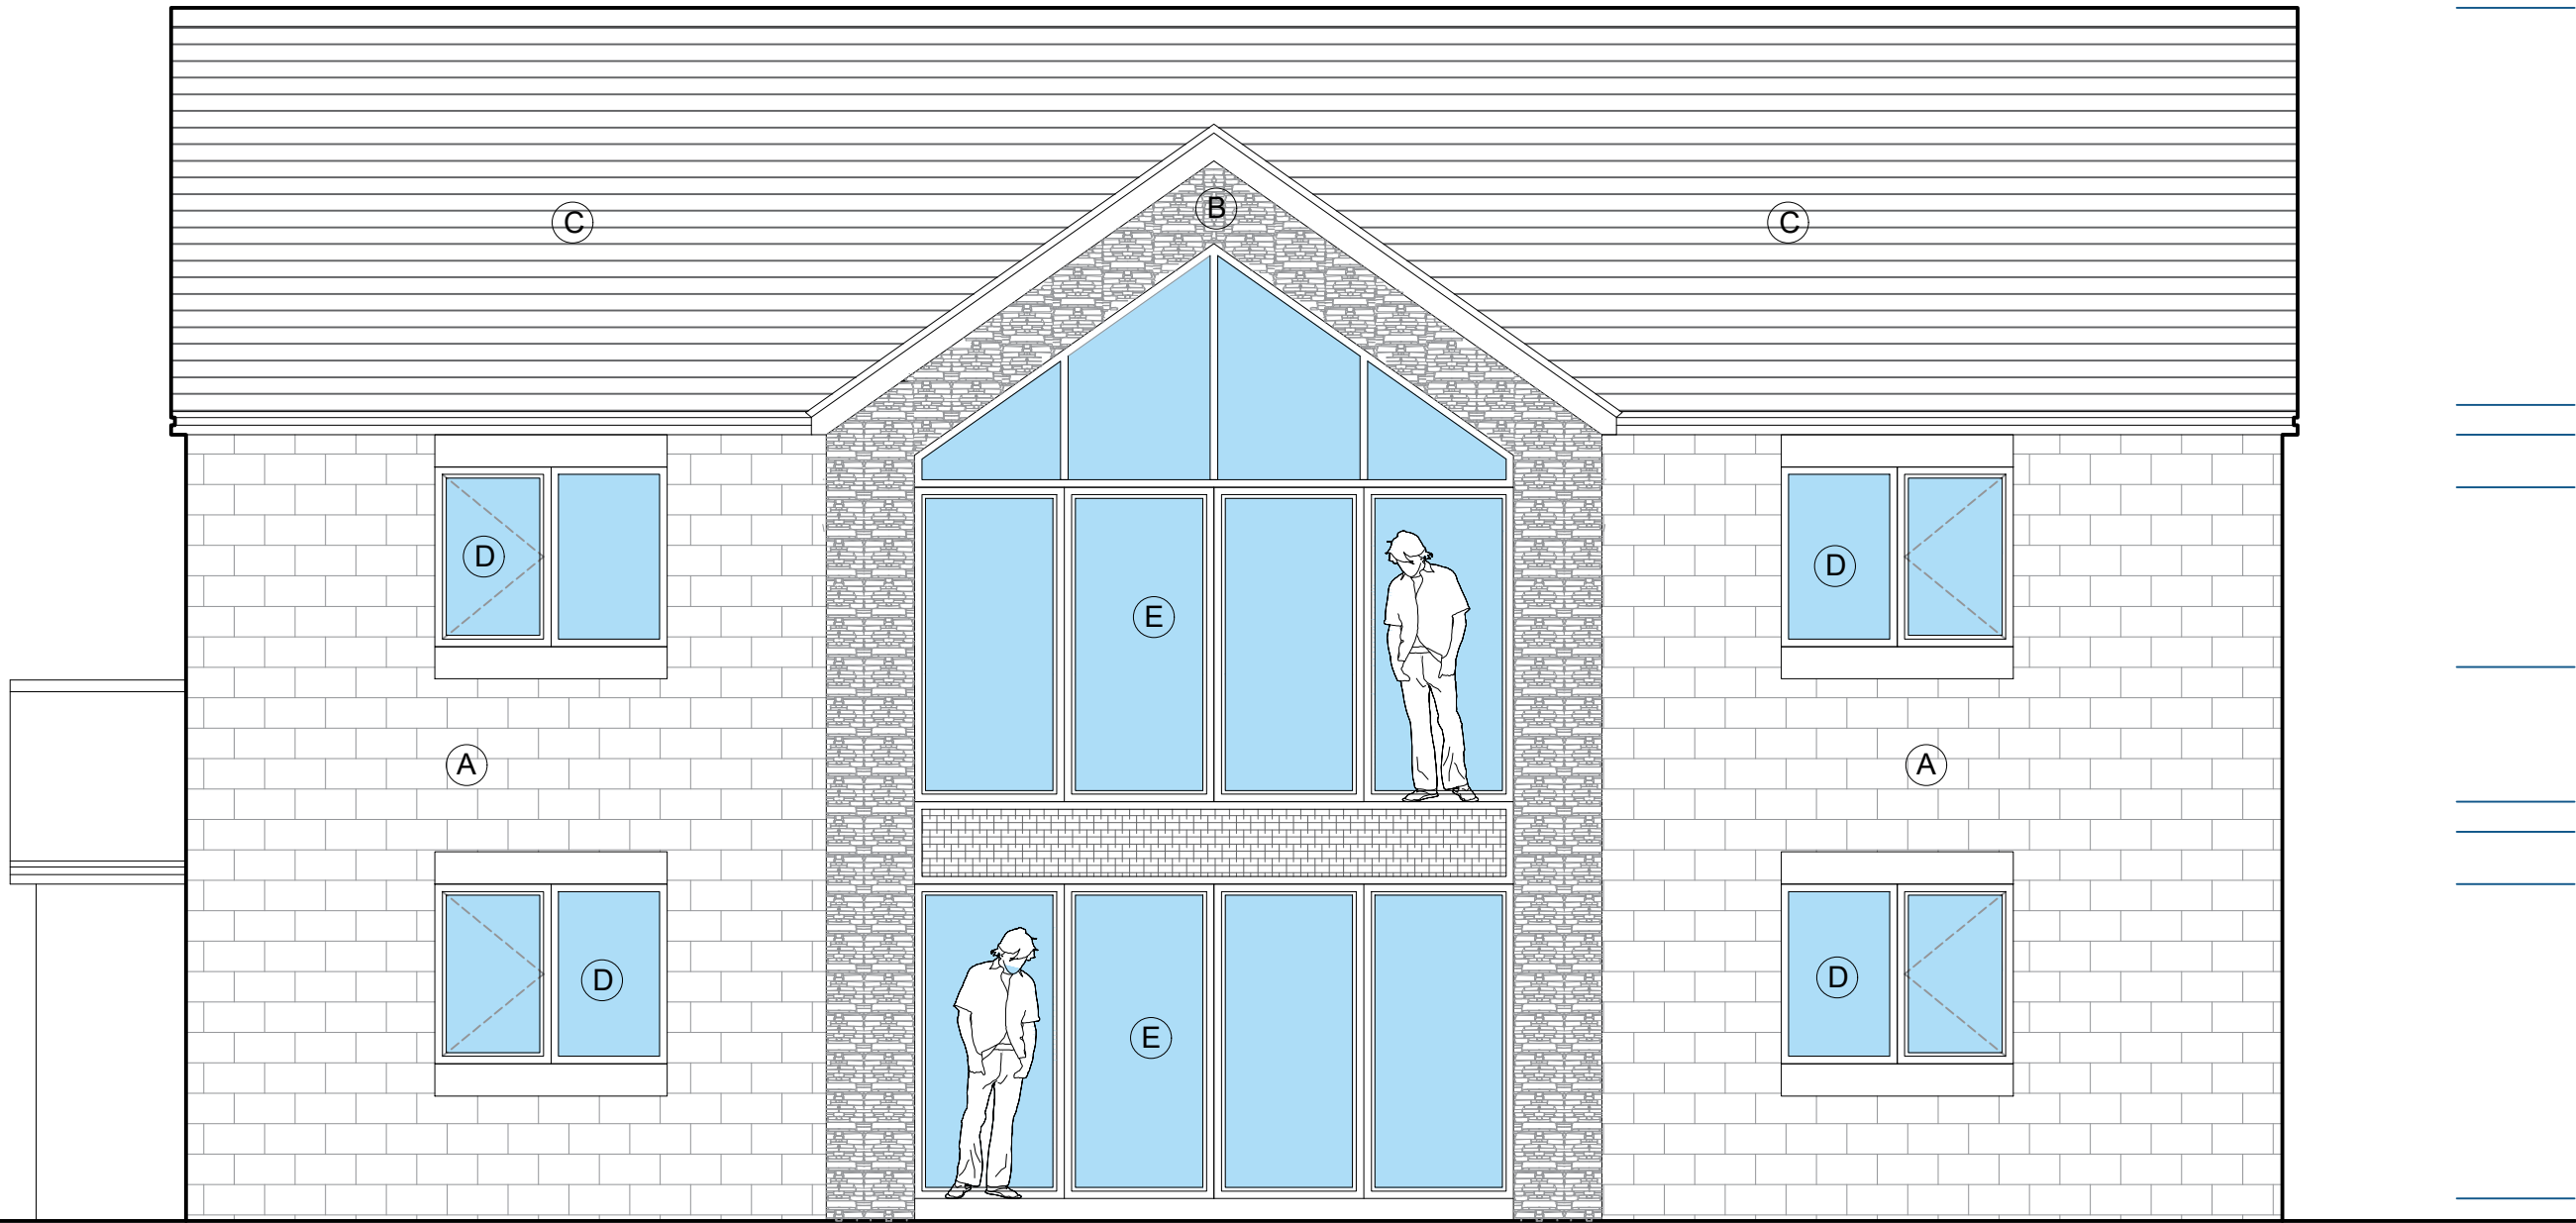

Proposed
Rear Elevation

Scale: 1:50@A1



Proposed
Side Elevation

Scale: 1:50@A1

Notes: Unless indicated, this drawing is for information only. Do not scale, use figured dimensions only. All dimensions to be checked on site. 0 1 2 3 4 5 6 7 8 9 10 Drwg. original size: A1	Revisions:			Check:
	Date:	Rev:	Note:	

eleven52architects

eleven52architects
30 The Fairway
Pudsey
Leeds LS28 7RE

T: +44(0)7958738229
E: leeds@eleven52architects.co.uk
W: eleven52architects.co.uk

Project: Land off Shelley Woodhouse Lane
Shelley, Huddersfield
Drawing Title: Proposed New Build House Elevations
Scale: As shown/1:50@ A1
Drwg. Created: 08.02.26

Drwg. No: 0478_WOOD_203
Status: Information
(*)
Revision: B