


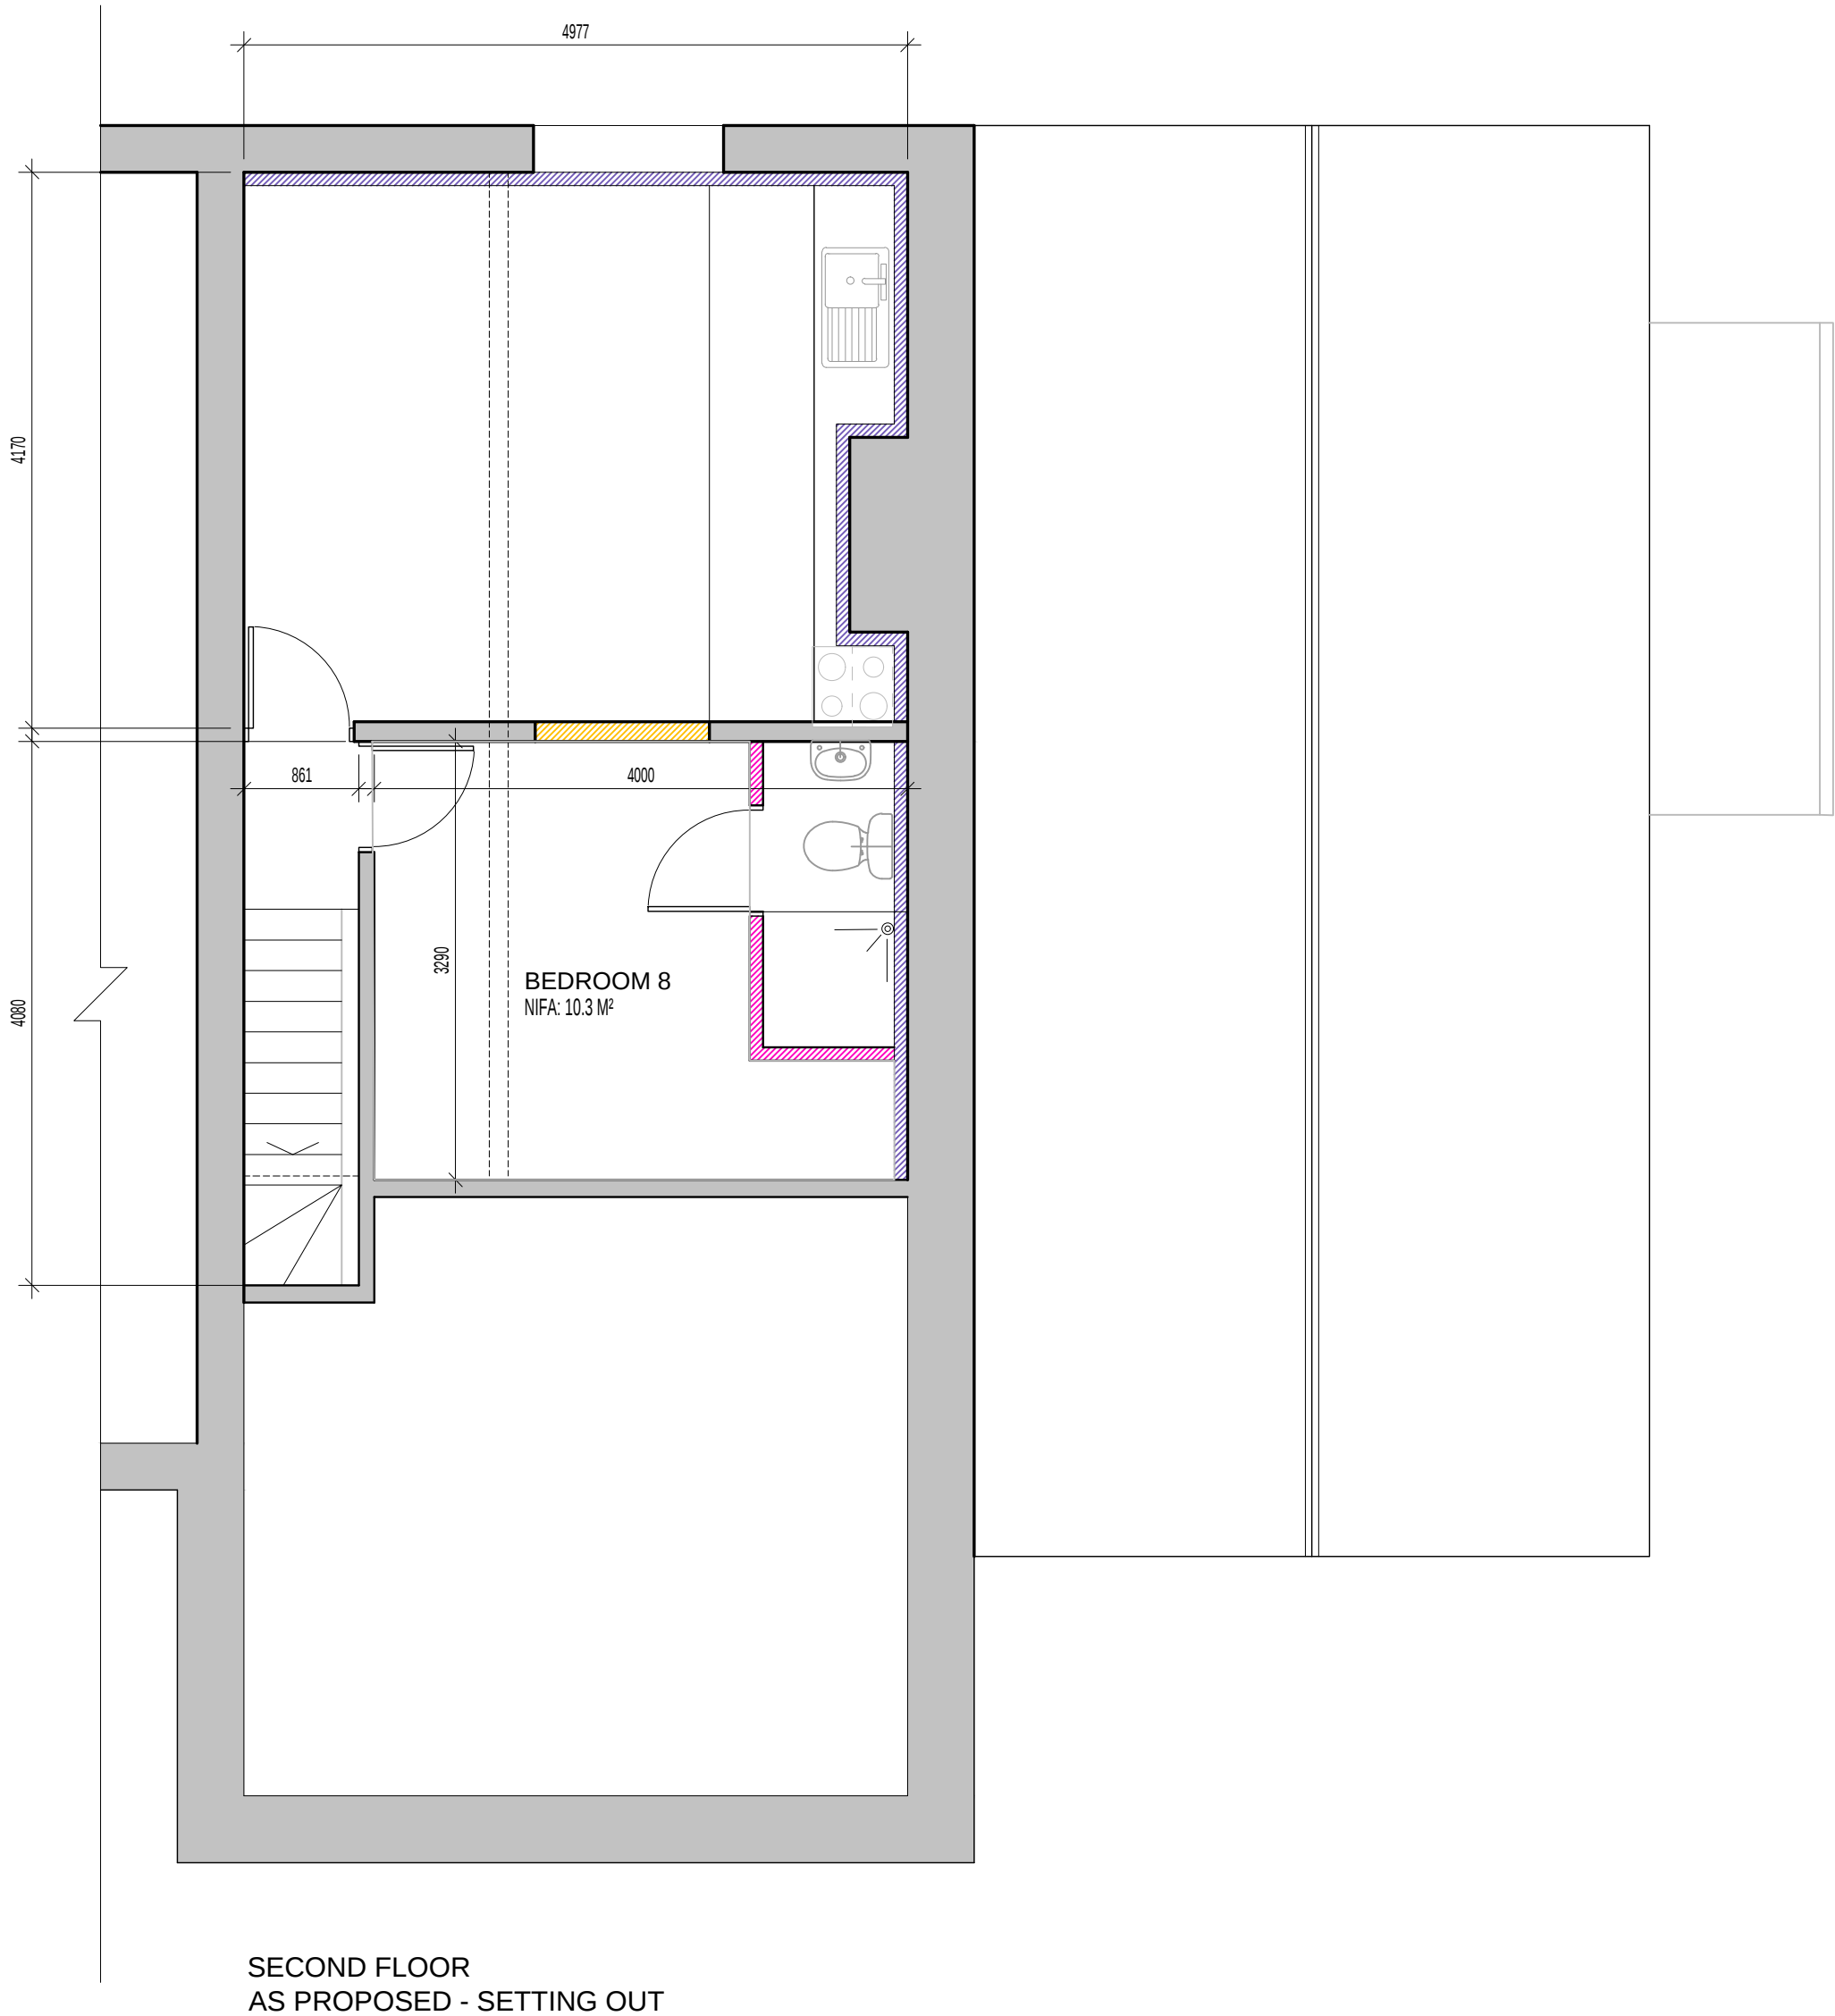

A	AJ	25.07.2023	COOKING FACILITIES REMOVED
REV	DRAWN	DATE	DESCRIPTION

JMA
ARCHITECTS

- SUITE 1, SECOND FLOOR
- 60 GREEN ROAD LEEDS LS6 4 JP
- TEL: 0113 2177051
- FAX: 0113 2161273
- E: info@jma-consulting.co.uk

PROJECT TITLE	- REMODELING OF EXISTING HOUSE IN MULTIPLE OCCUPATION - AT 32 THE WICKET, - BATLEY WF17 7LA
TITLE	SECOND FLOOR PLAN - SETTING OUT

STATUS	-BUILDING REGULATION	SCALE	-1: 50 @ A2	DRAWN	AKO	CHECKED	AJ
FILE	- D:\DRAWINGS\32 THE WICKETS			DATE	JUNE 2023		
PROJECT	- 2181.23036	DRAWING	- B09	REVISION	A		