



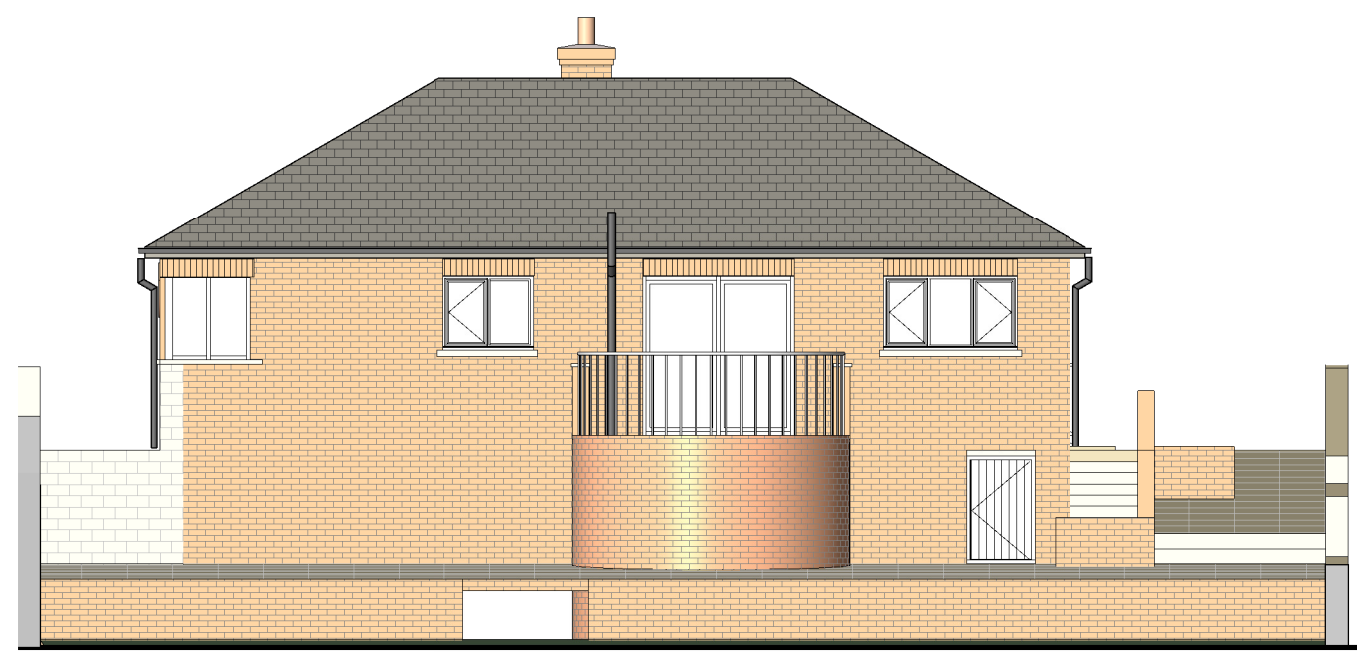

Rear Elevation S
1 : 100




Front Elevation N
1 : 100

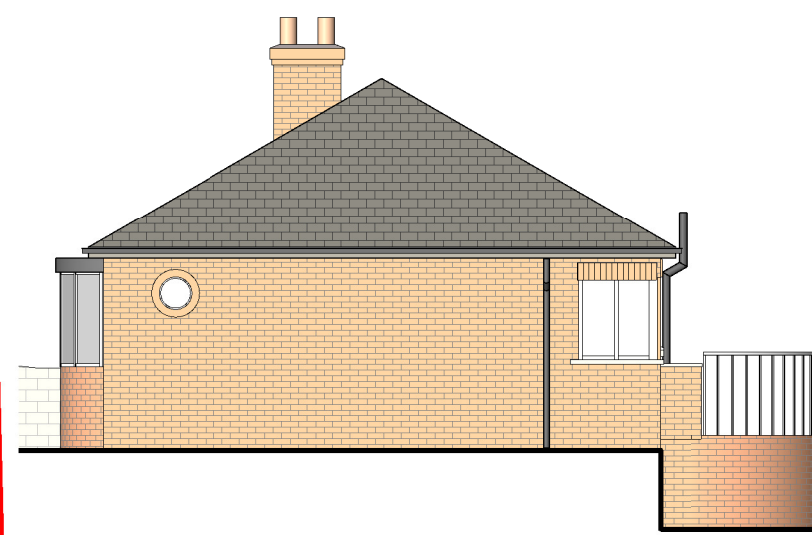


Side Elevation E
1 : 100




Side Elevation W
1 : 100

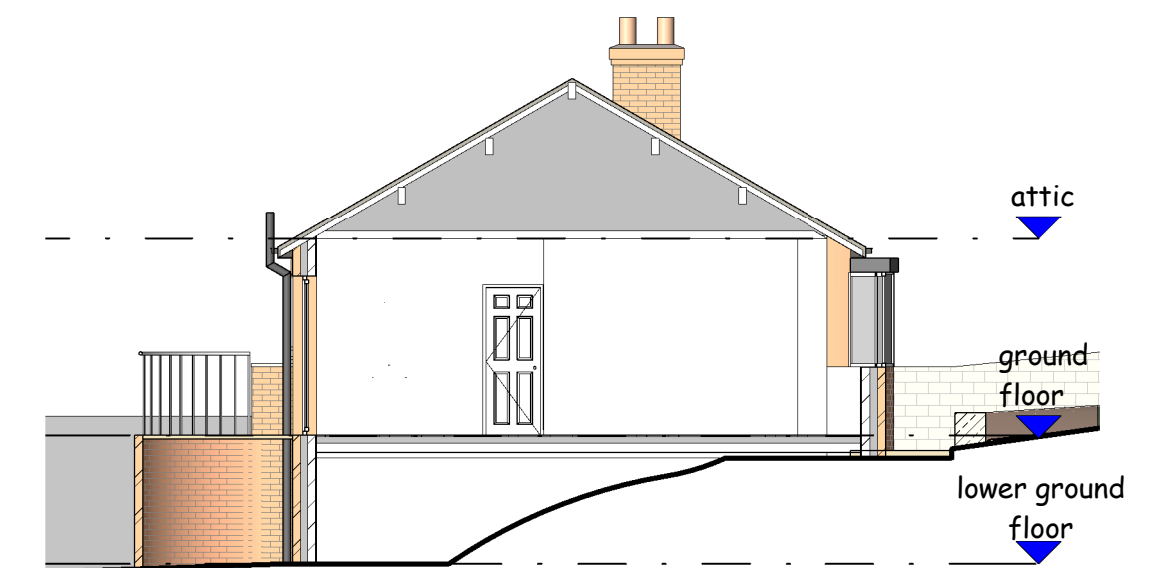


Section 1
1 : 100

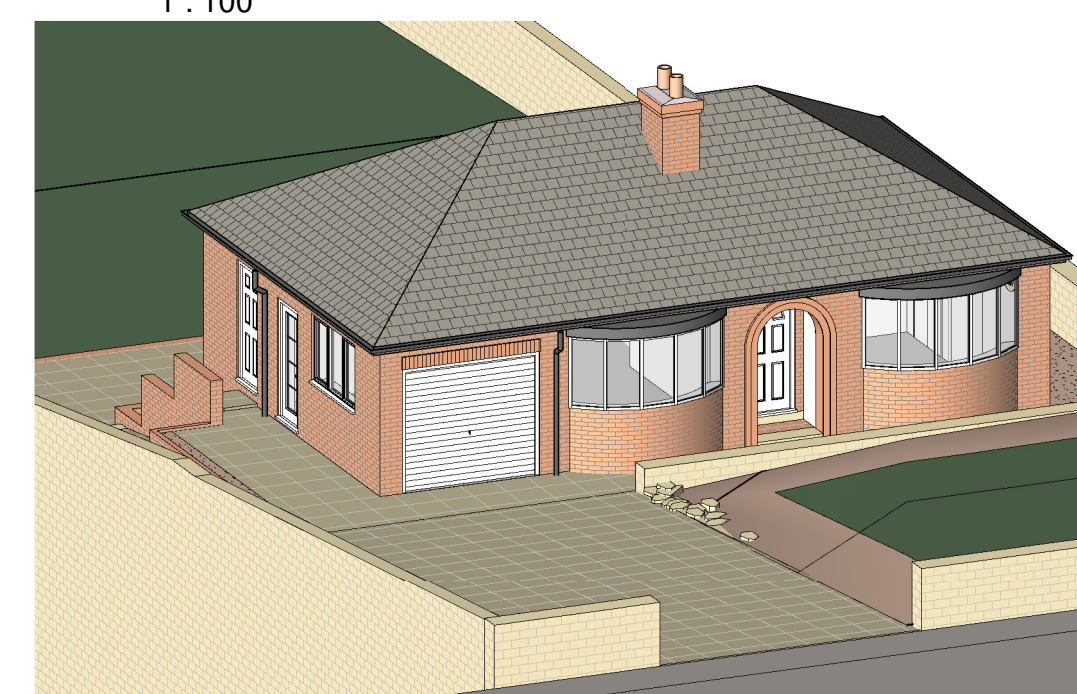


Front View

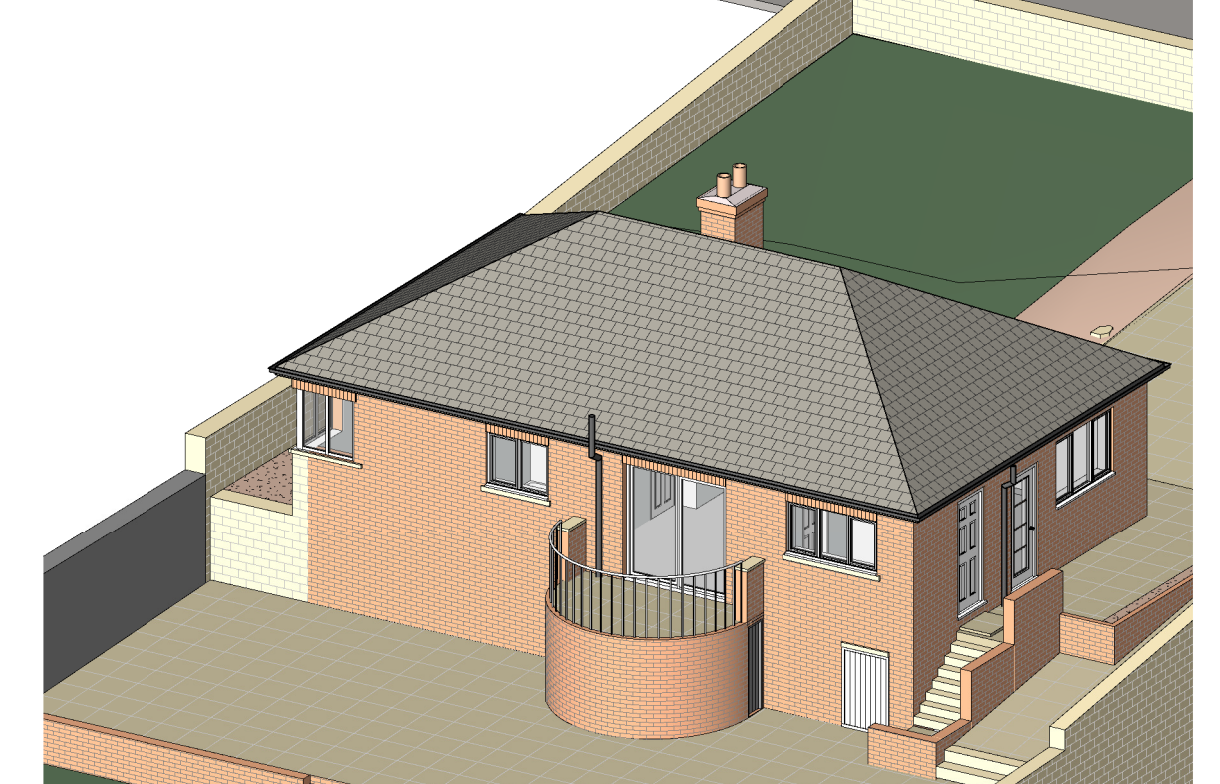


Rear View

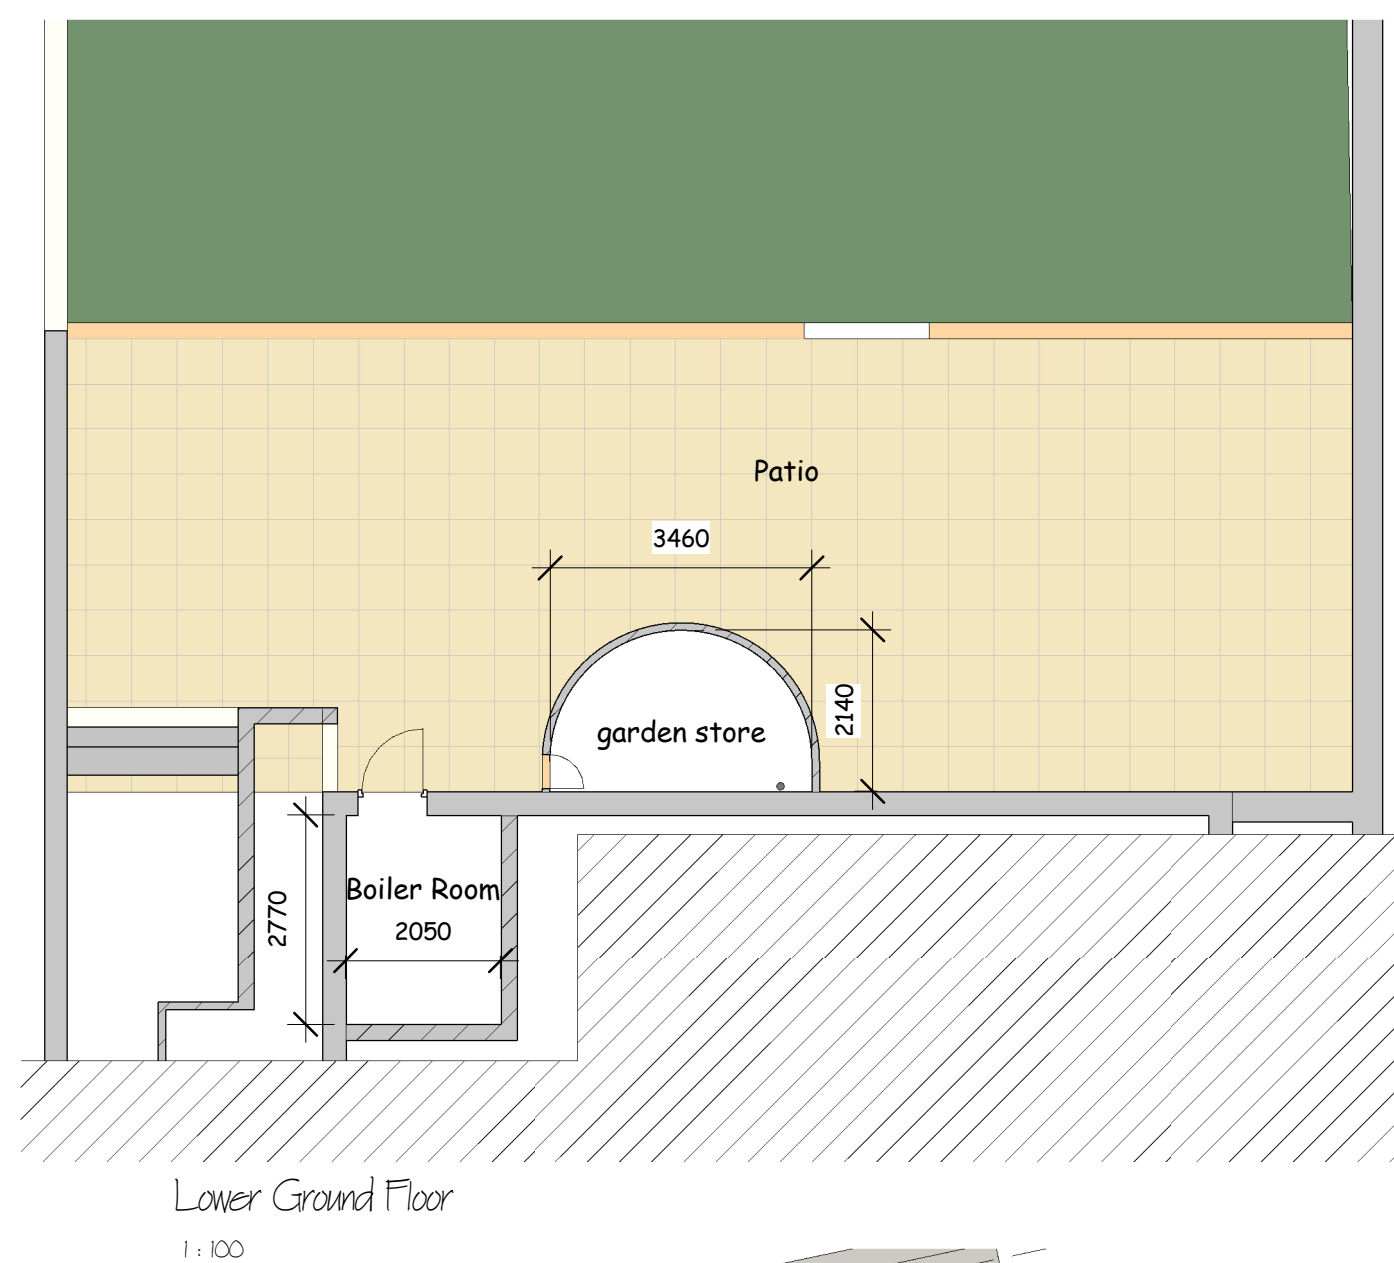


Lower Ground Floor
1 : 100

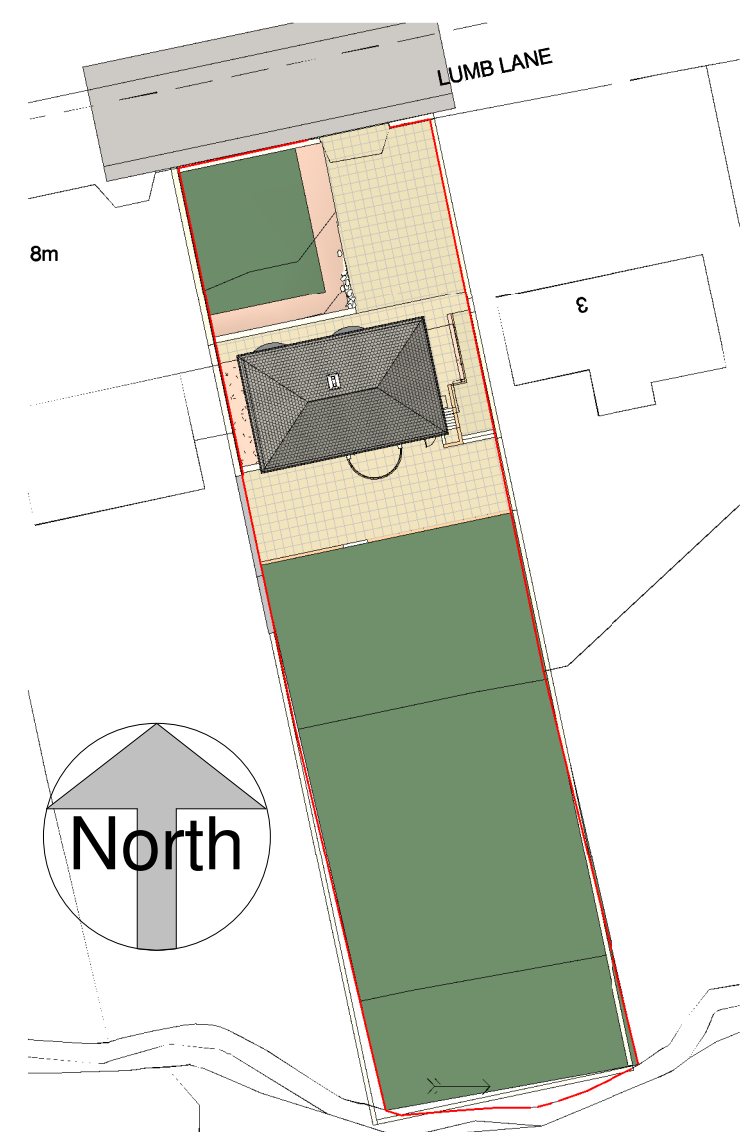


Block Plan
1 : 500

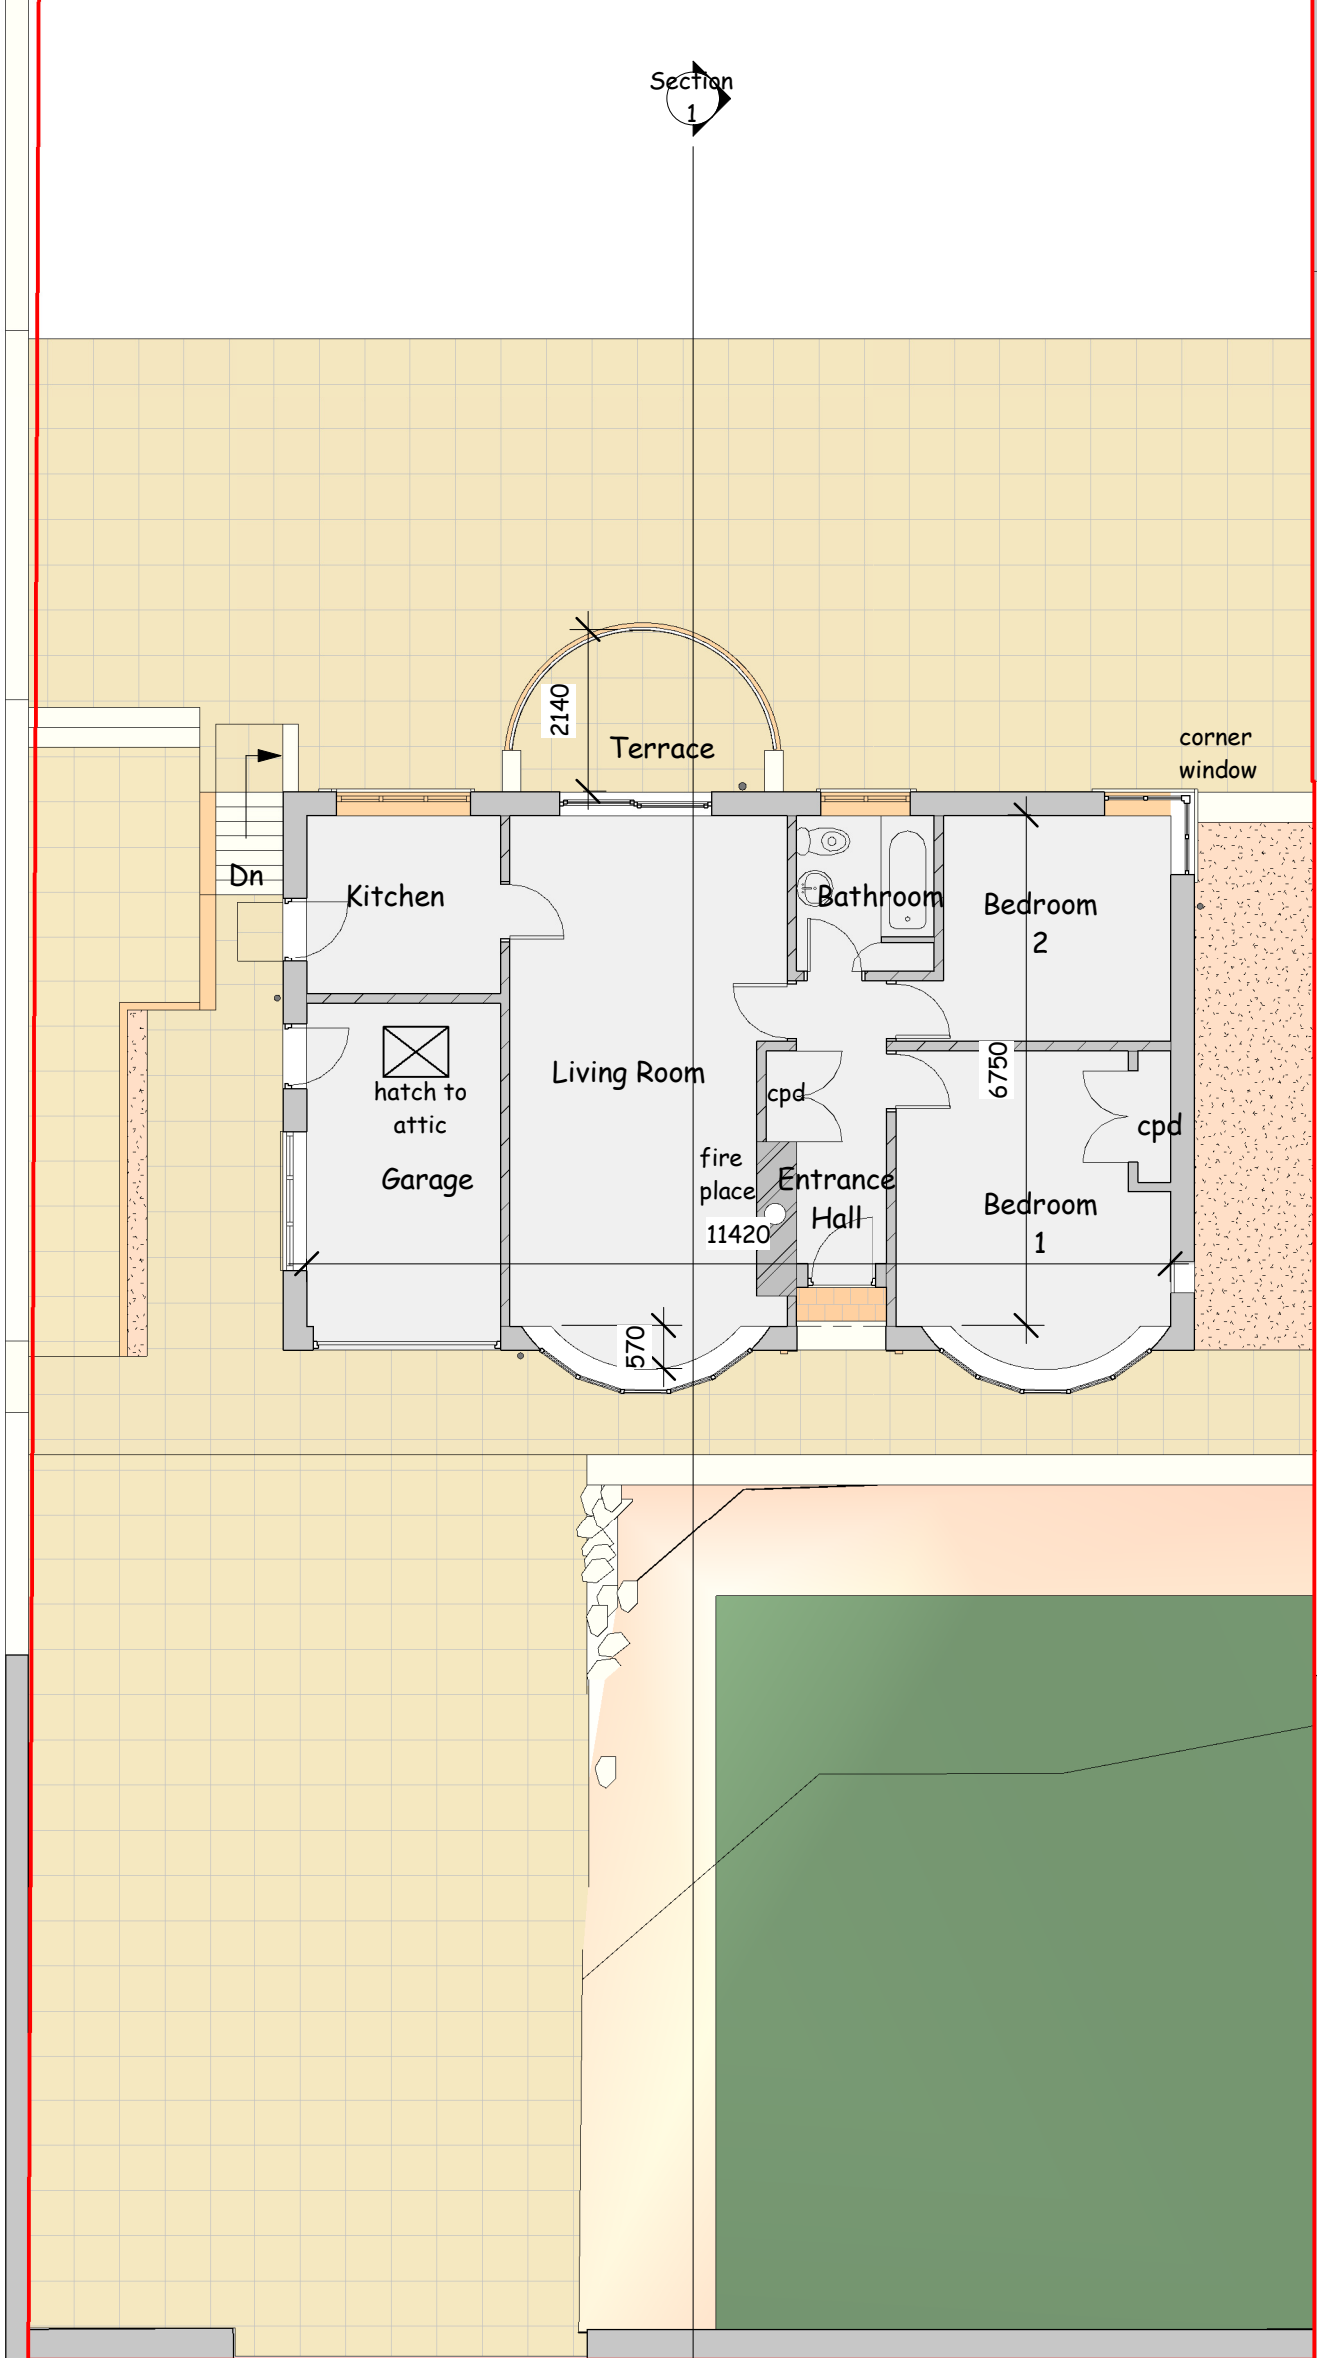


Ground Floor Plan
1 : 100

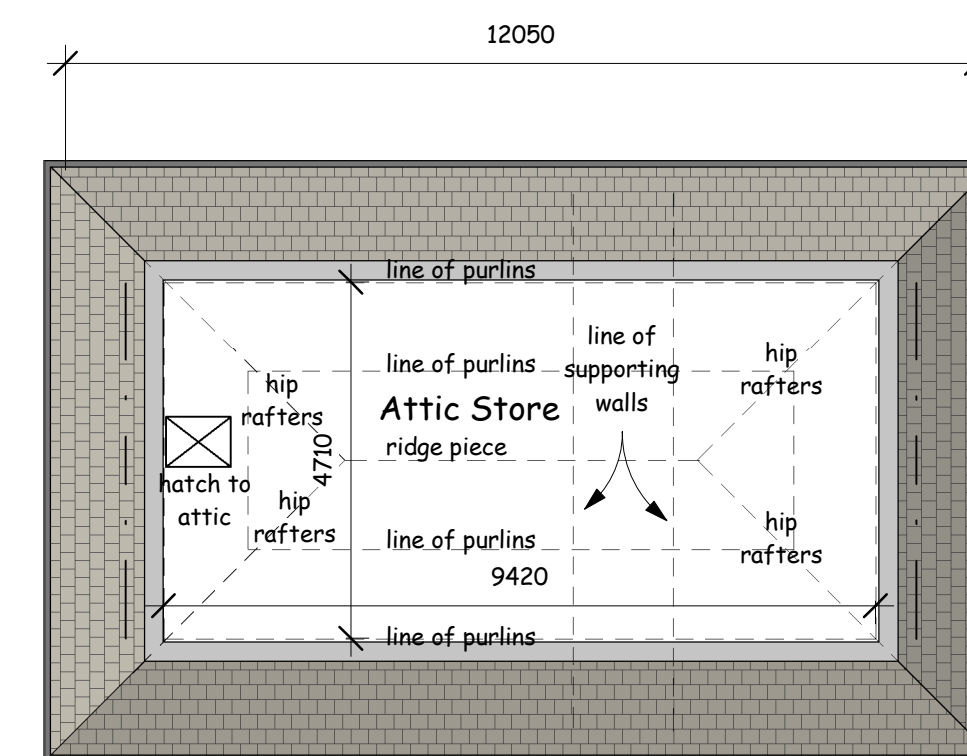


Attic Plan
1 : 100

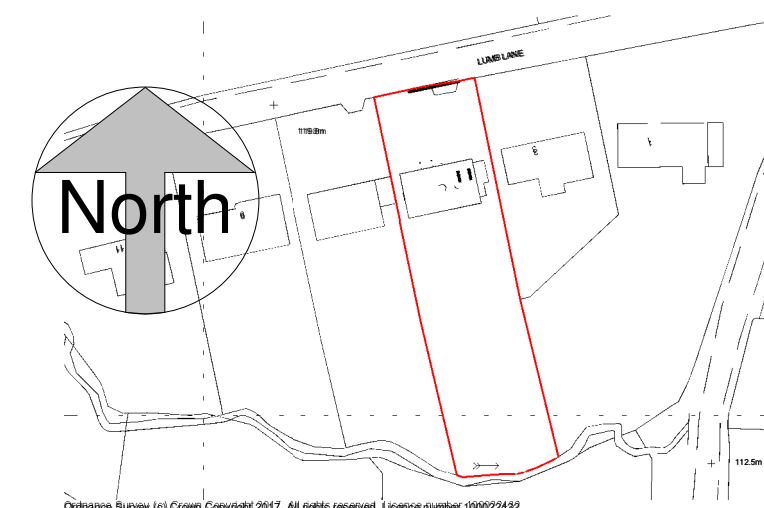

Location Plan.
1 : 1250

 

scale 1 : 100 @ sheet size A1

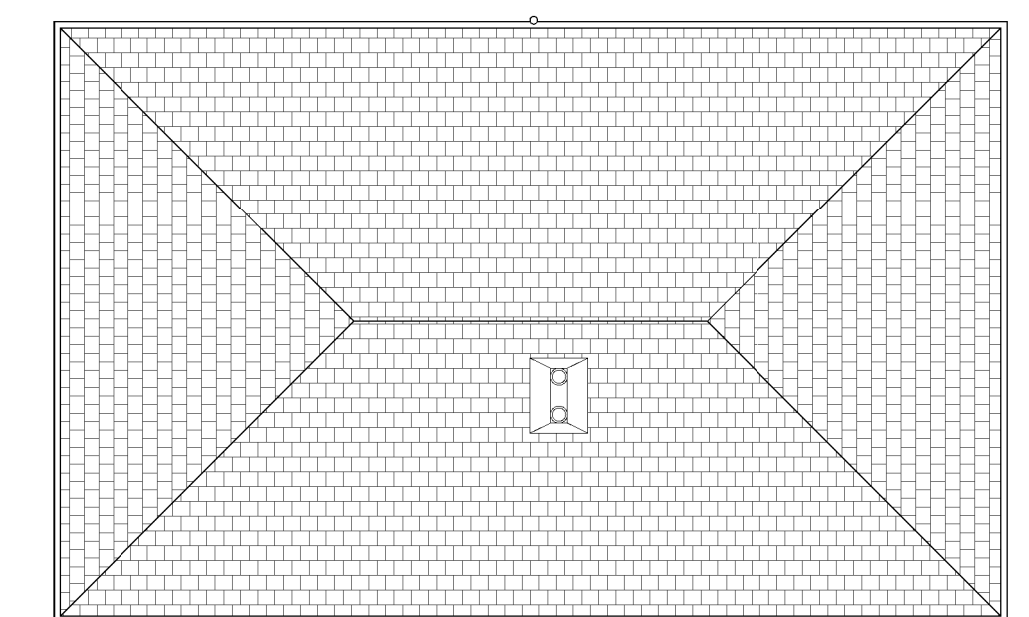

Roof Plan
1 : 100

This drawing is copyright and must not be reproduced without written permission.
Do not scale - Use figured dimensions only

PROJECT	Proposed Alterations to 5 Lumb Lane, Almondbury, Huddersfield. HD4 6SZ
CLIENT	Mr A Howarth
DWG TITLE	Plans, Elevations and Views as Existing
DWG NO.	2603 - 01
SCALE	1 : 100 1 : 500 1 : 1250
DATE	25/06/2026
12 Tinker Lane, Meltham, Holmfirth. HD9 4EX t:01484 850579 e:david.dbarchitects@virginmedia.com	

DB ARCHITECTS

